

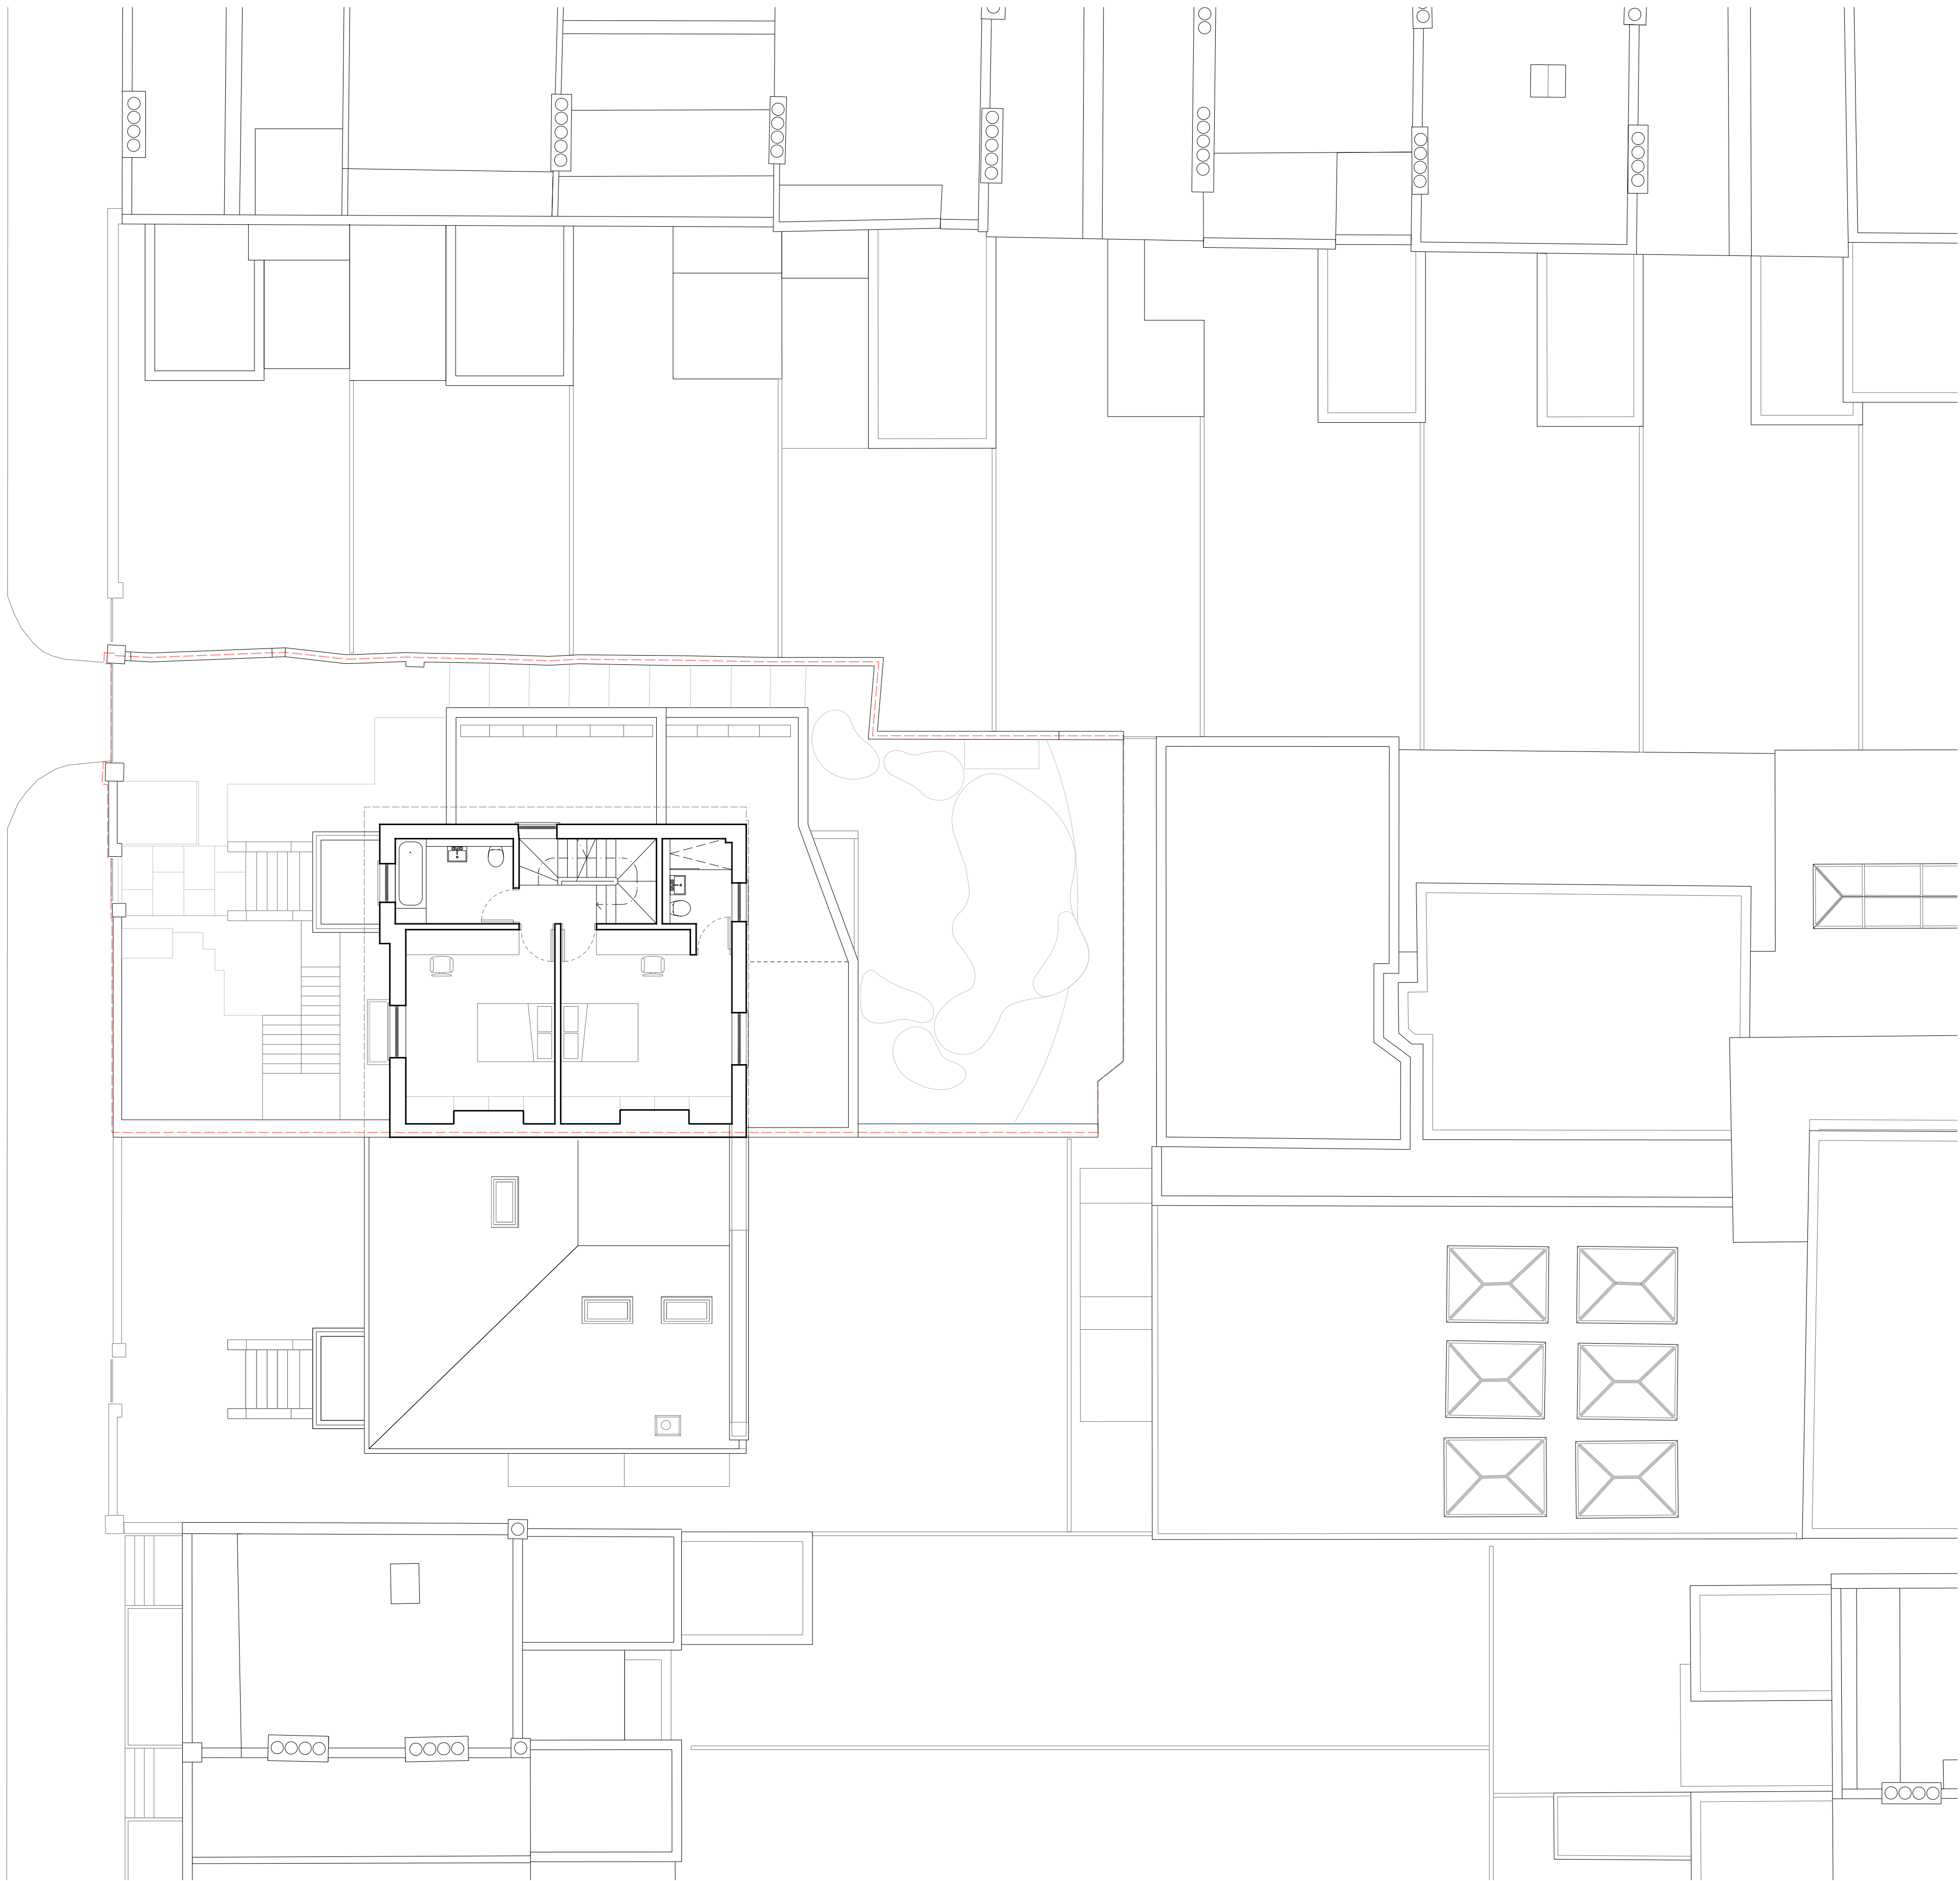


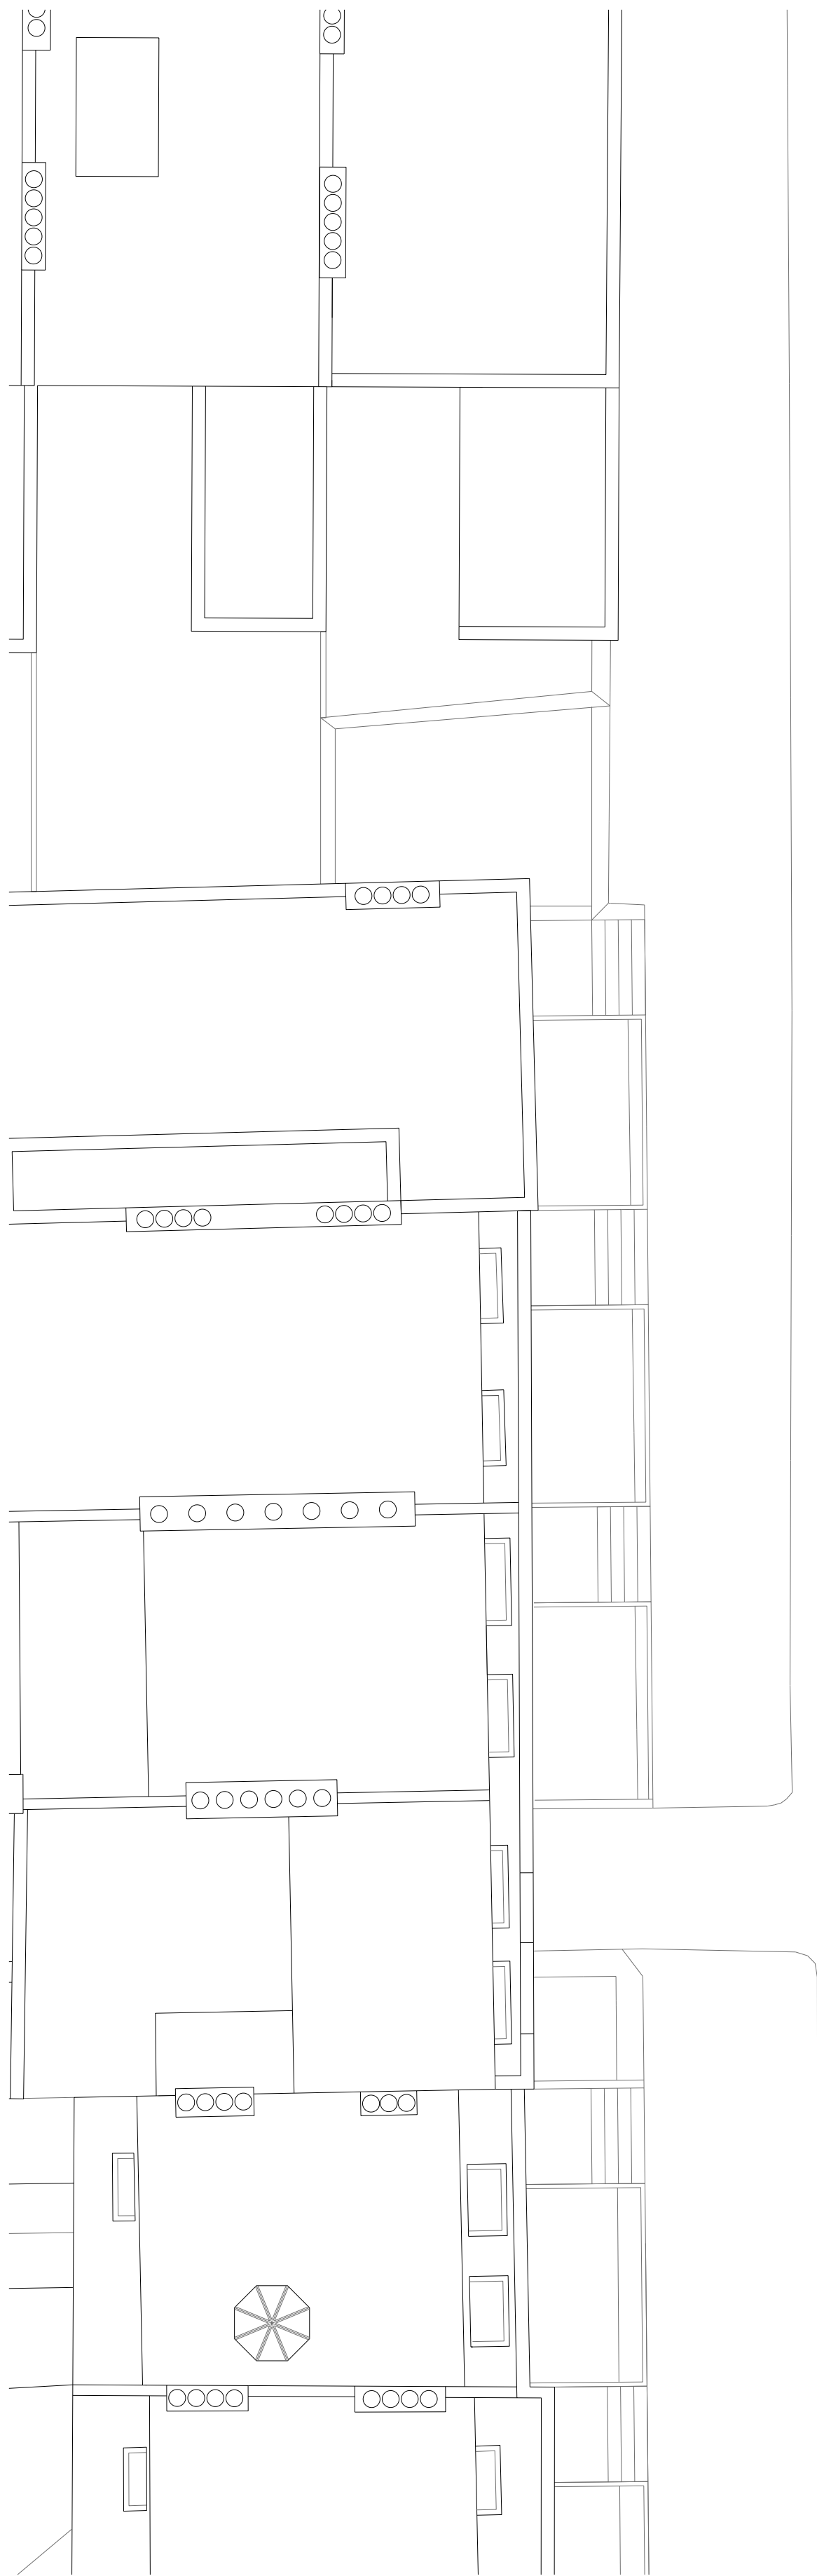

For Planning

 

Jamie Fobert Architects Ltd.
Rochelle School, Arnold Circus
London E2 7ES
T: 0207 553 6560
F: 0207 553 6566
mail@jamiefobertarchitects.com

Copyright of Jamie Fobert Architects Ltd 2016

Unless indicated below, this drawing is for information only. Do not scale. Use figured dimensions only. All dimensions to be checked on site.			Project	1 Fitzroy Road
Issue/Revision	Date	Rev	Subject	Proposed 1st Floor Plan
Planning amendments	12.08.16	A	Scale	1:100
Planning amendments	26.08.16	B	Original Size	A1
			Date	13.06.2016
			Drawing No.	312_103_B