




AREA 1

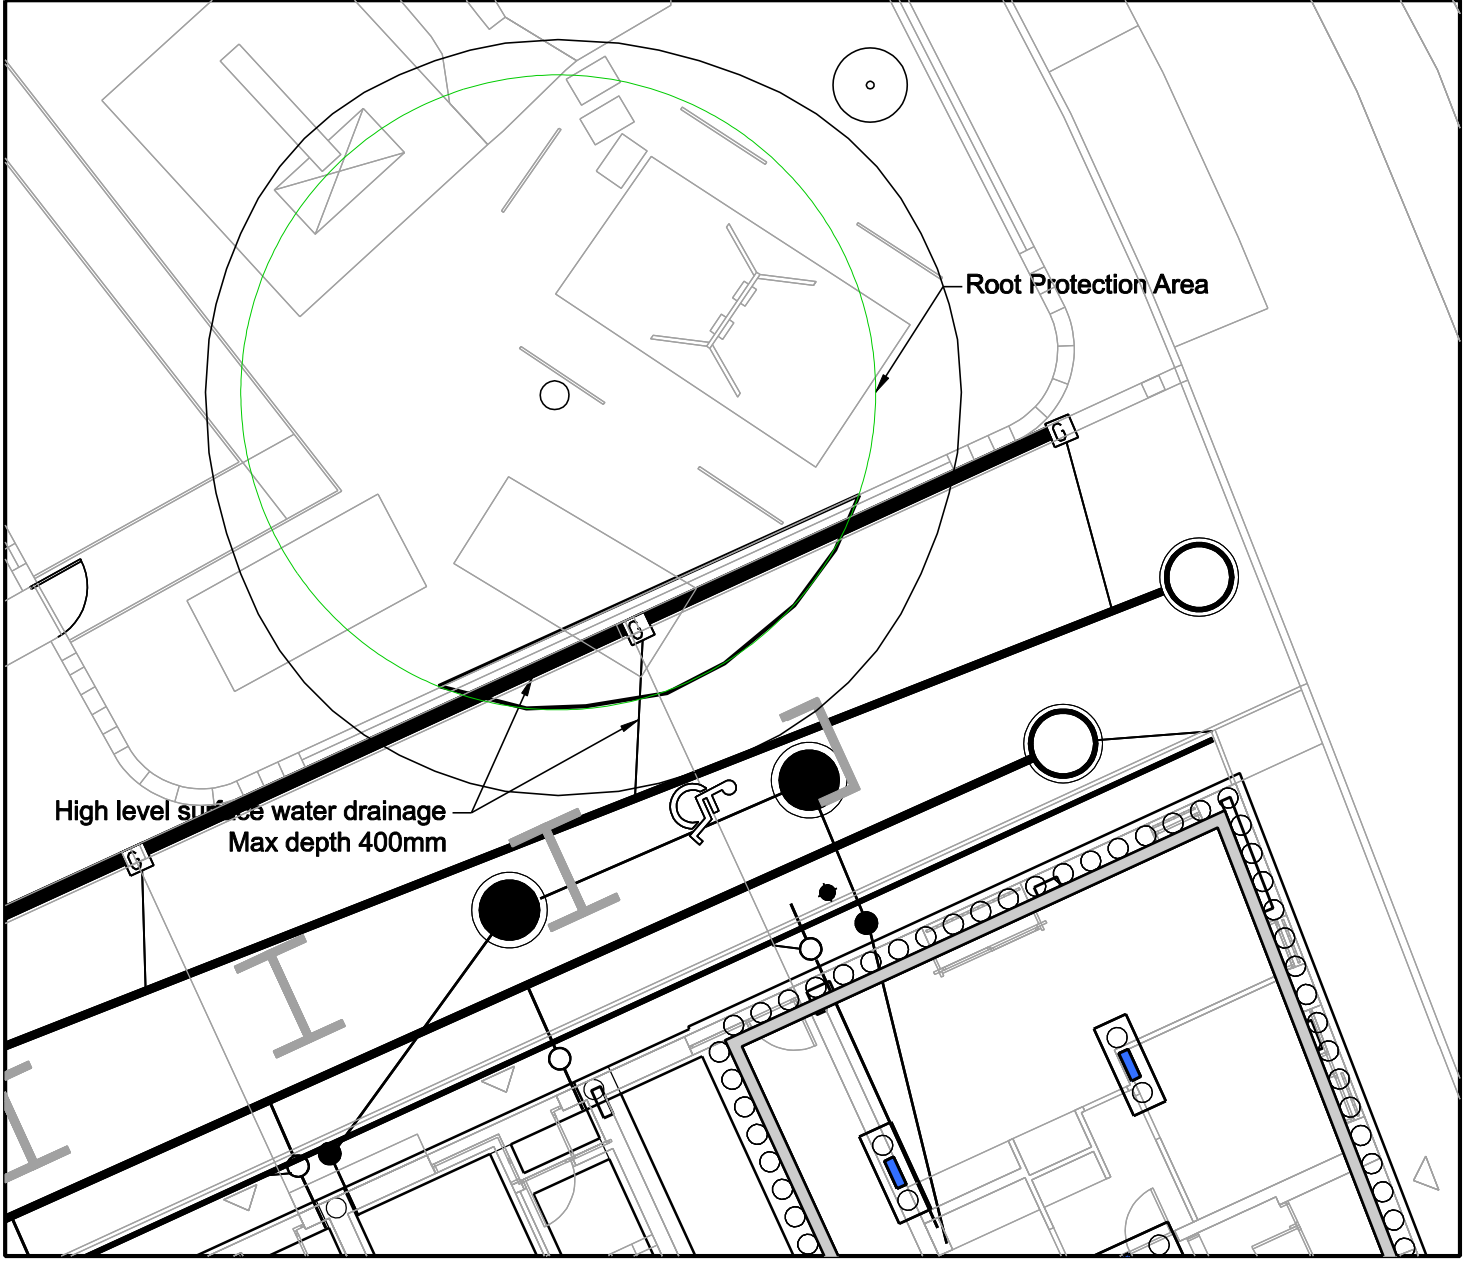

AREA 2 All works within the Root Protection Areas of existing trees to be undertaken in accordance with BS 5837. For details refer to Camlins Drg. No.'s LL434-300-0014 & 0015 and the Arboricultural Method Statement

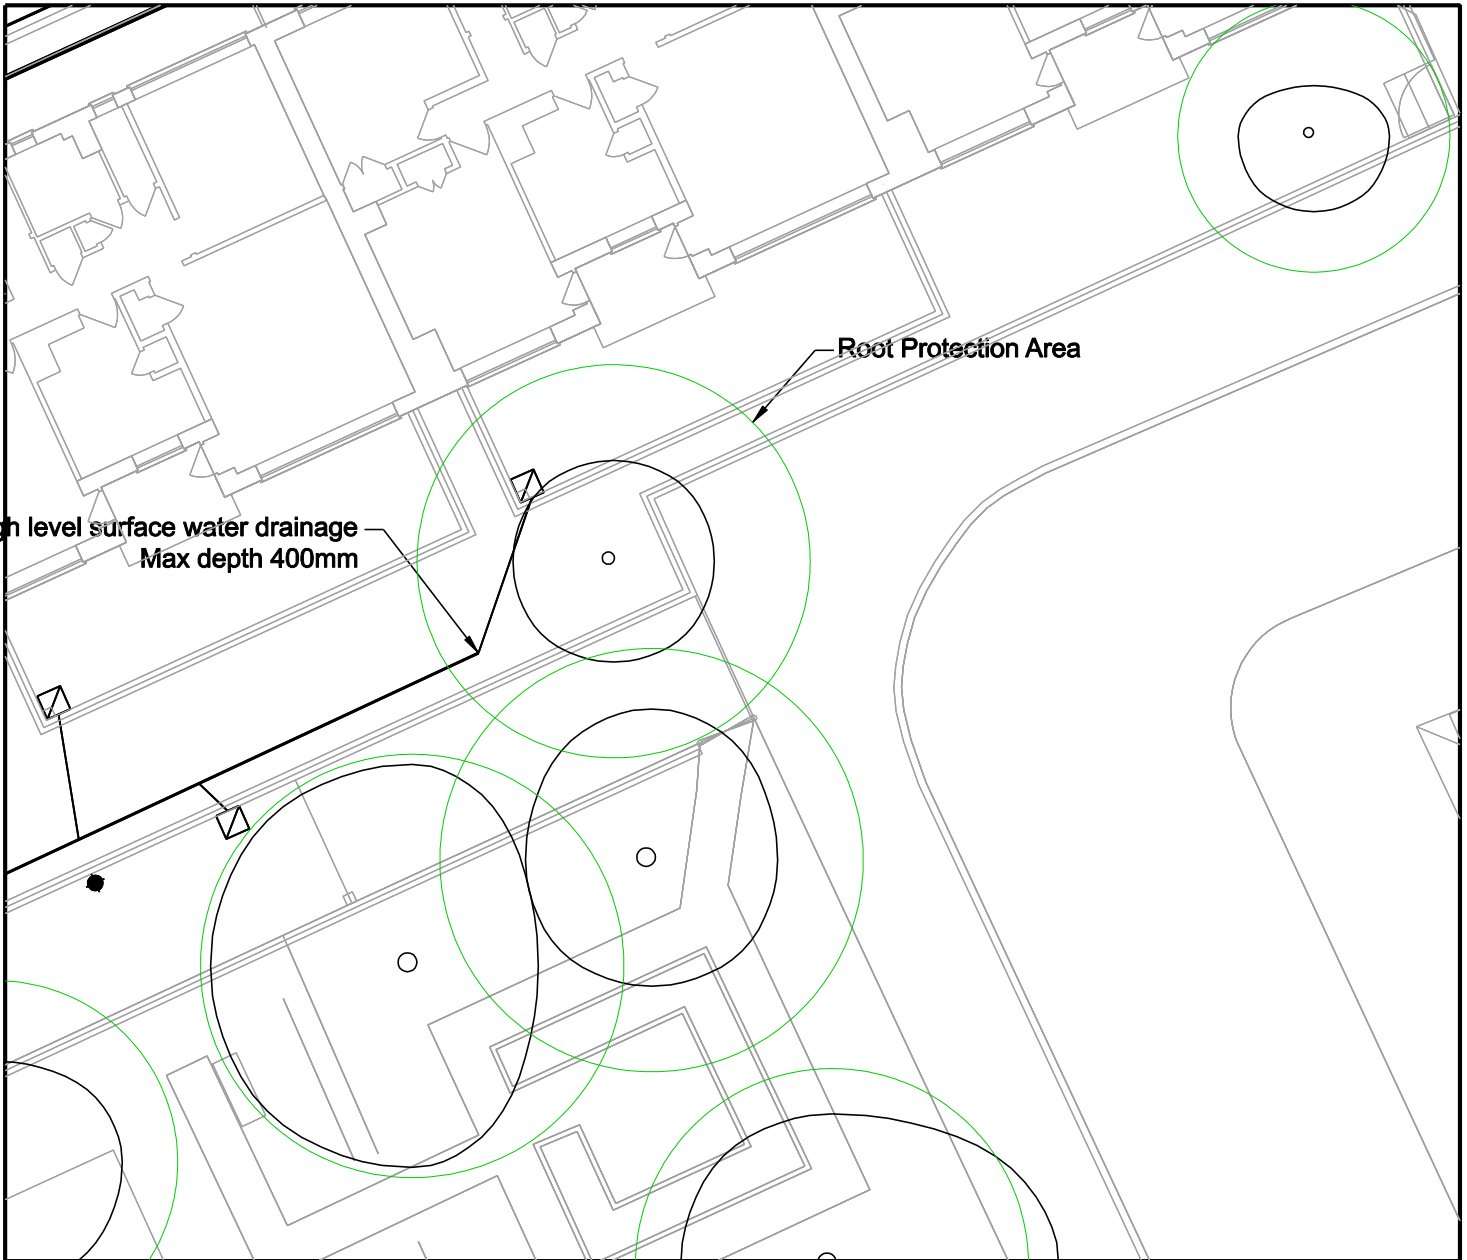

AREA 3 All works within the Root Protection Areas of existing trees to be undertaken in accordance with BS 5837. For details refer to Camlins Drg. No.'s LL434-300-0014 & 0015 and the Arboricultural Method Statement

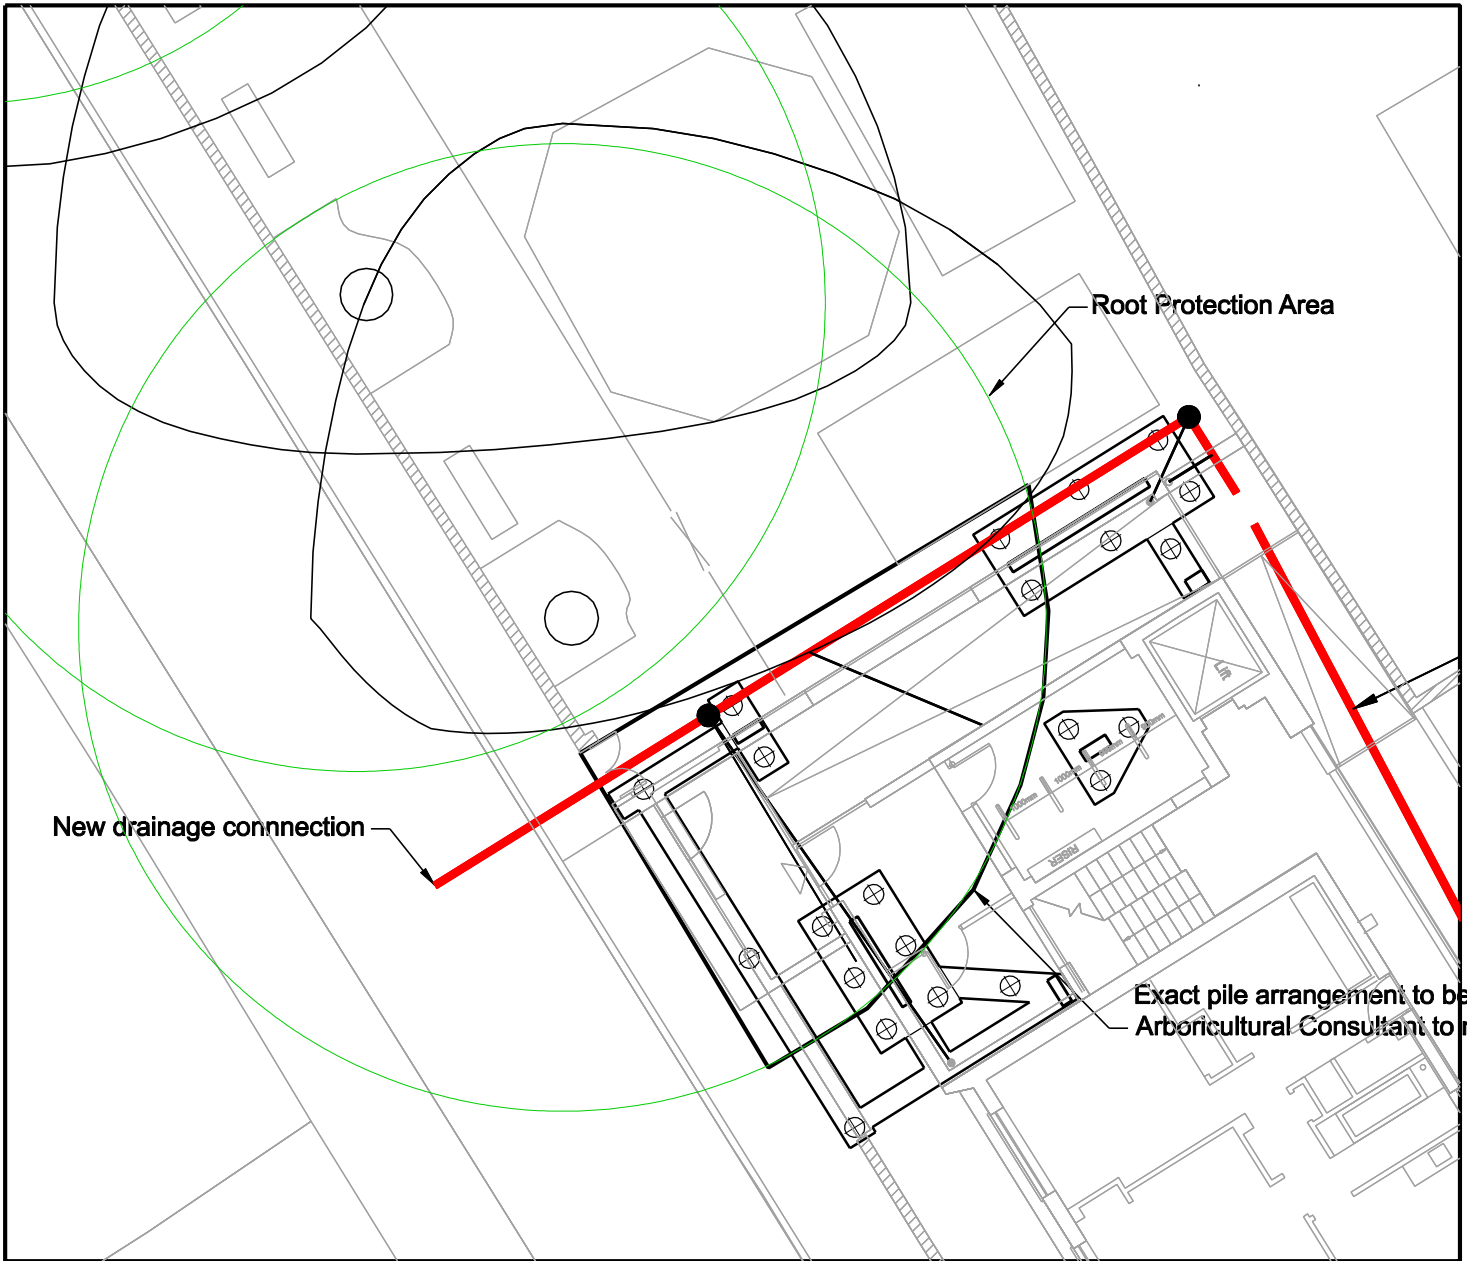

AREA 4 All works within the Root Protection Areas of existing trees to be undertaken in accordance with BS 5837. For details refer to Camlins Drg. No.'s LL434-300-0014 & 0015 and the Arboricultural Method Statement

P1 Issued for Information 15.01.16 MK

REV COMMENTS DATE CHK

INFORMATION

mnp
mason navarro pledge
Consulting Civil and Structural Engineers
Bancroft Court, Hitchin, Hertfordshire SG5 1LH
Telephone: 01462 439013 Fax: 01462 439333
Email: office@mnp.co.uk www.mnp.co.uk

DURKAN

TYBALDS ESTATE

**SITE PLAN SHOWING
RELATIONSHIP OF RPA's
AND PILED FOUNDATIONS
TO THAMES WATER ASSETS**

SCALE: A1
nts
JAN 16
DRAWN BY: BB
CHECKED BY: MK
JOB No. 215014
DRAWING No. 020
REV P1