




1. ALL MEASUREMENTS/DIMENSIONS TO BE CHECKED ON SITE PRIOR TO UNDERTAKING ANY WORKS.

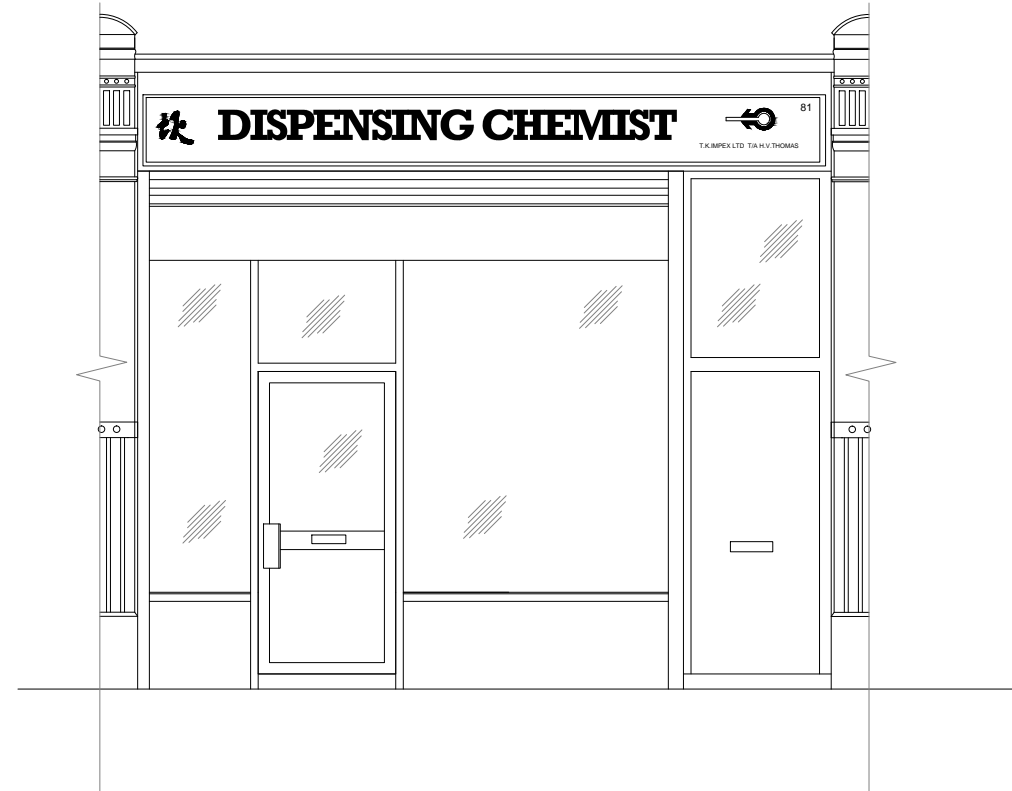

ORIGINAL FRONT ELEVATION
SCALE 1:50

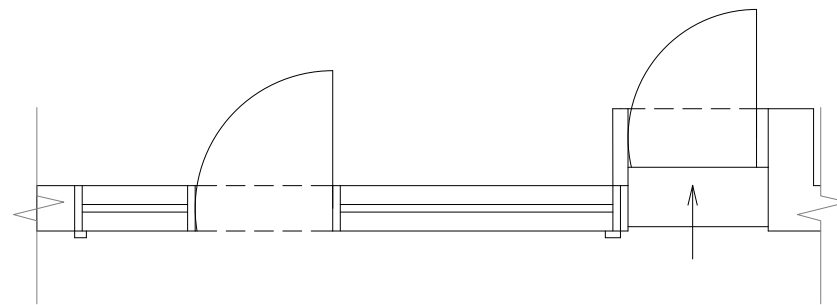

ORIGINAL PART PLAN
SCALE 1:50

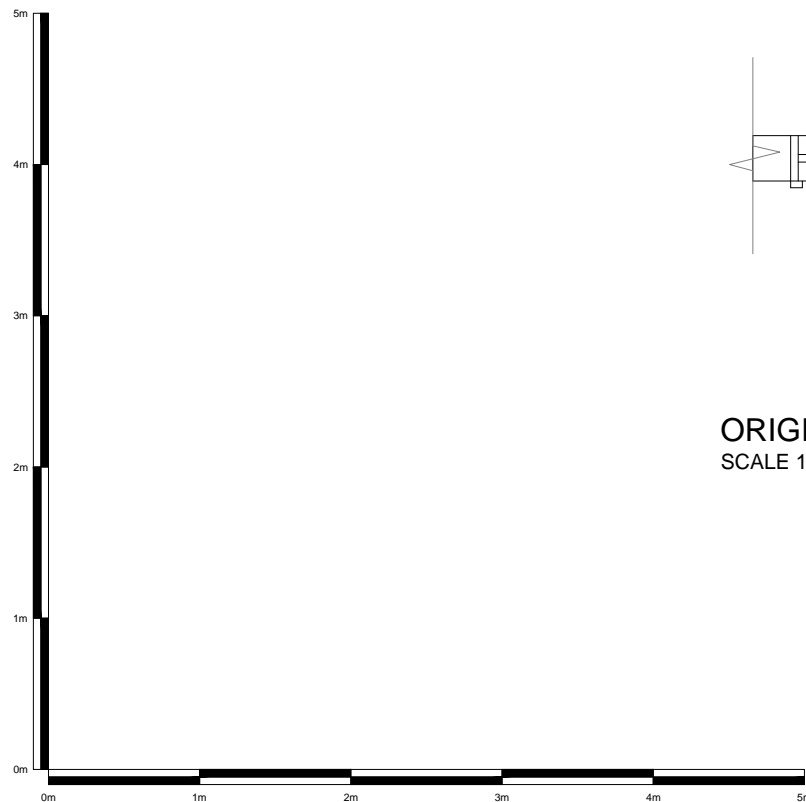

REV.	DATE	BY	DESCRIPTION
1	17.10.16	JML	Pin Shield & Privacy Zone added

NOTE MACHINE

NoteMachine UK Ltd

Elvicta Business Park, Crickhowell, Powys, NP8 1DF
Tel: 01873 811 634 Fax: 01873 811 552

CLIENT
Hv Thomas Dispensing Chemist (TTW)

TITLE
ORIGINAL ELEVATION AND PLAN
CONVENIENCE STORE
81A MILL LANE
LONDON, NW6 1NB

DRAWN BY	DATE	SCALE	SHEET SIZE
JML/CAD	05/09/16	1:50	A3
CHECKED BY	DATE	APPROVED BY	DATE

DRAWING No.	REVISION
33188-01-001	1