


BASEMENT PLAN

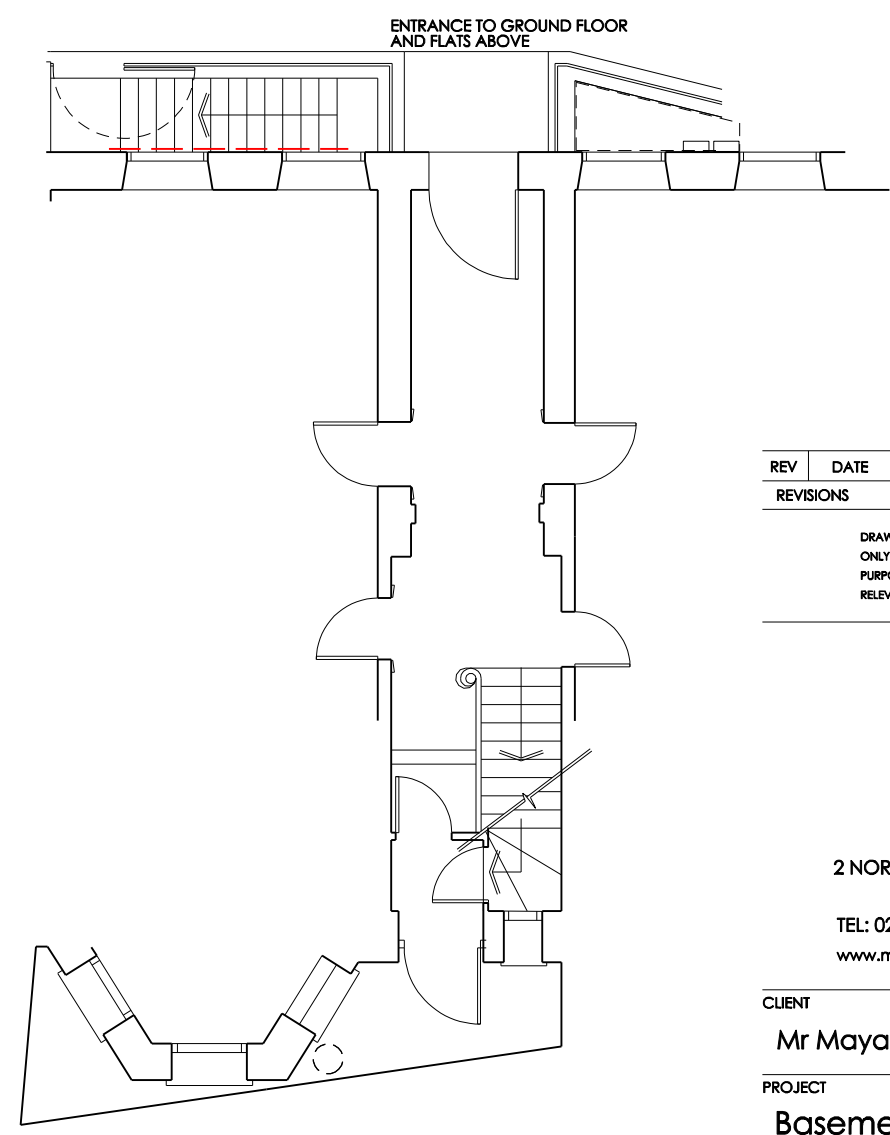

GROUND FLOOR PLAN

2
Existing rope handrail to be replaced

REV	DATE
REVISIONS	

DRAWING NOT TO BE SCALED FIGURED DIMENSIONS
ONLY DRAWING NOT TO BE USED FOR LAND TRANSFER
PURPOSES DRAWING TO BE READ IN CONJUNCTION WITH
RELEVANT DRAWINGS AND SPECIFICATIONS



2 NORTHFIELDS PROSPECT, NORTHFIELDS
LONDON, SW18 1PE
TEL: 020 8877 0277 FAX: 020 8877 0249
www.mgarchitects.org mail@mgarchitects.org

CLIENT
Mr Mayank Patel

PROJECT
Basement, 28 Church Row, NW3

DRAWING TITLE
Existing floor plans

DRAWN HS	DATE Oct 2016
SCALE 1:100 @ A3	DRAWING NUMBER 881/31

