



INDEX	DESCRIPTION	DATE
01	ISSUED FOR INFORMATION	18 04 16
02	NEW BOX ROOF LIGHT	26 04 16
03	NEW REVISED FRONT ELEVATION	15 07 16
04	NEW REVISED METAL BALUSTRADE	12 08 16
05	REDUCED FONT DORMER DIMENSION	02 09 16
06	REVISED METAL BALUSTRADE AND ROOF RIDGE	22 09 16

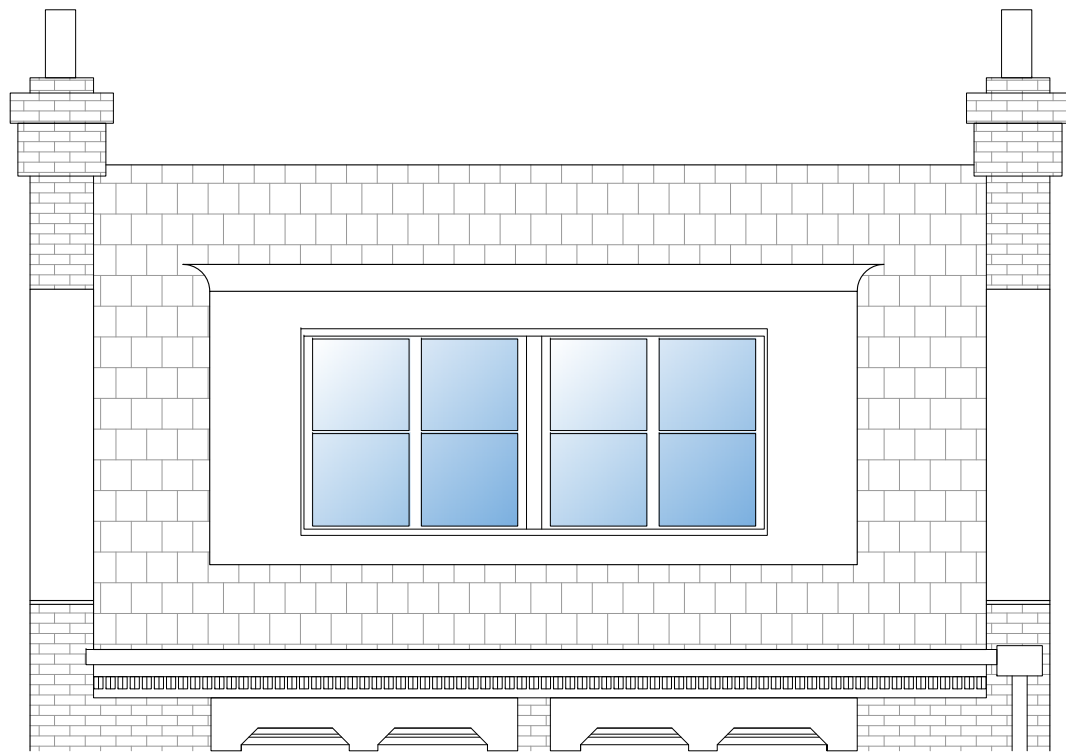

1 FRONT ELEVATION - EXISTING
SCALE : 1:50 @ A3

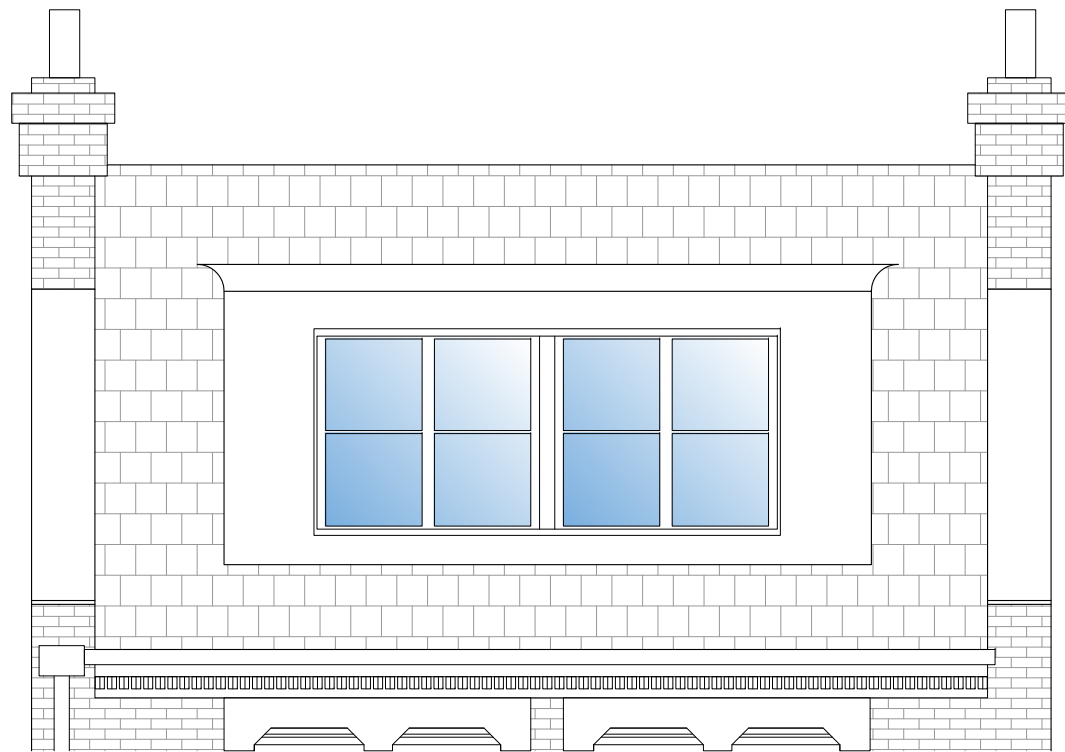

2 BACK ELEVATION - EXISTING
SCALE : 1:50 @ A3



31 Primrose Gardens
LONDON NW3 4UL

APPLICANT
XXX
31 Primrose Gardens
LONDON NW3 4UL
tel: +44 (0)20 xxx
Mobile: +44 (0)7xxx
E-mail: xxx

DEVELOPER
XXX
XXX
XXX
London, SW7 2JN
Mobile: +44 (0)77XXX
E-mail: xxx

DESIGN
FIYPA Architectural Design
22 Redcliffe Square
London SW10 9JY, UK
Tel: +44 (0)2073414702
Mobile: +44 (0)7989573322
E-mail: info@fiypa.com

ENGINEERING CONSULTANT


PLANNING

TITLE
31 PRIMROSE GARDENS ELEVATIONS

DATE 29 03 2016 SCALE 1:50 @ A3

DRAWN BY FA CHECKED BY FA

PLAN N° FYP-R-SC-LM-21000 REVISION 06

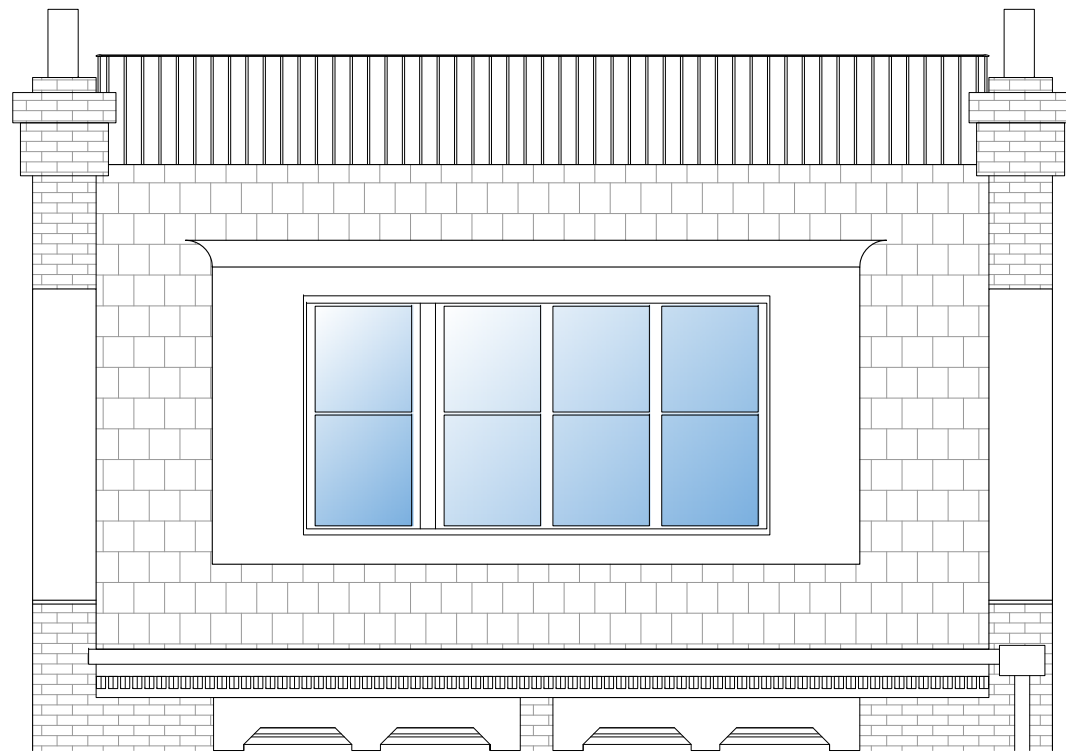

3 FRONT ELEVATION - PROPOSED
SCALE : 1:50 @ A3



4 BACK ELEVATION - PROPOSED
SCALE : 1:50 @ A3

