


GENERAL NOTES


- No dimensions to be scaled from this drawing
  - Any Discrepancies found between this drawing and other documents should be referred immediately to the consultants
  - This drawing should be removed from currency immediately a revised version is issued
  - All dimensions in mm's
- Nash Baker Ltd, trading as Nash Baker Architects. Company Number. 7488262  
 Directors: Simon Baker RIBA, Howard Nash RIBA
- Copyright Reserved  
 This drawing and its subject matter are the confidential property of Nash Baker Architects and shall not be copied, reproduced, used or disclosed to others without the prior written authority of Nash Baker Architects



REAR ELEVATION (E-E)

 

SECTION G-G

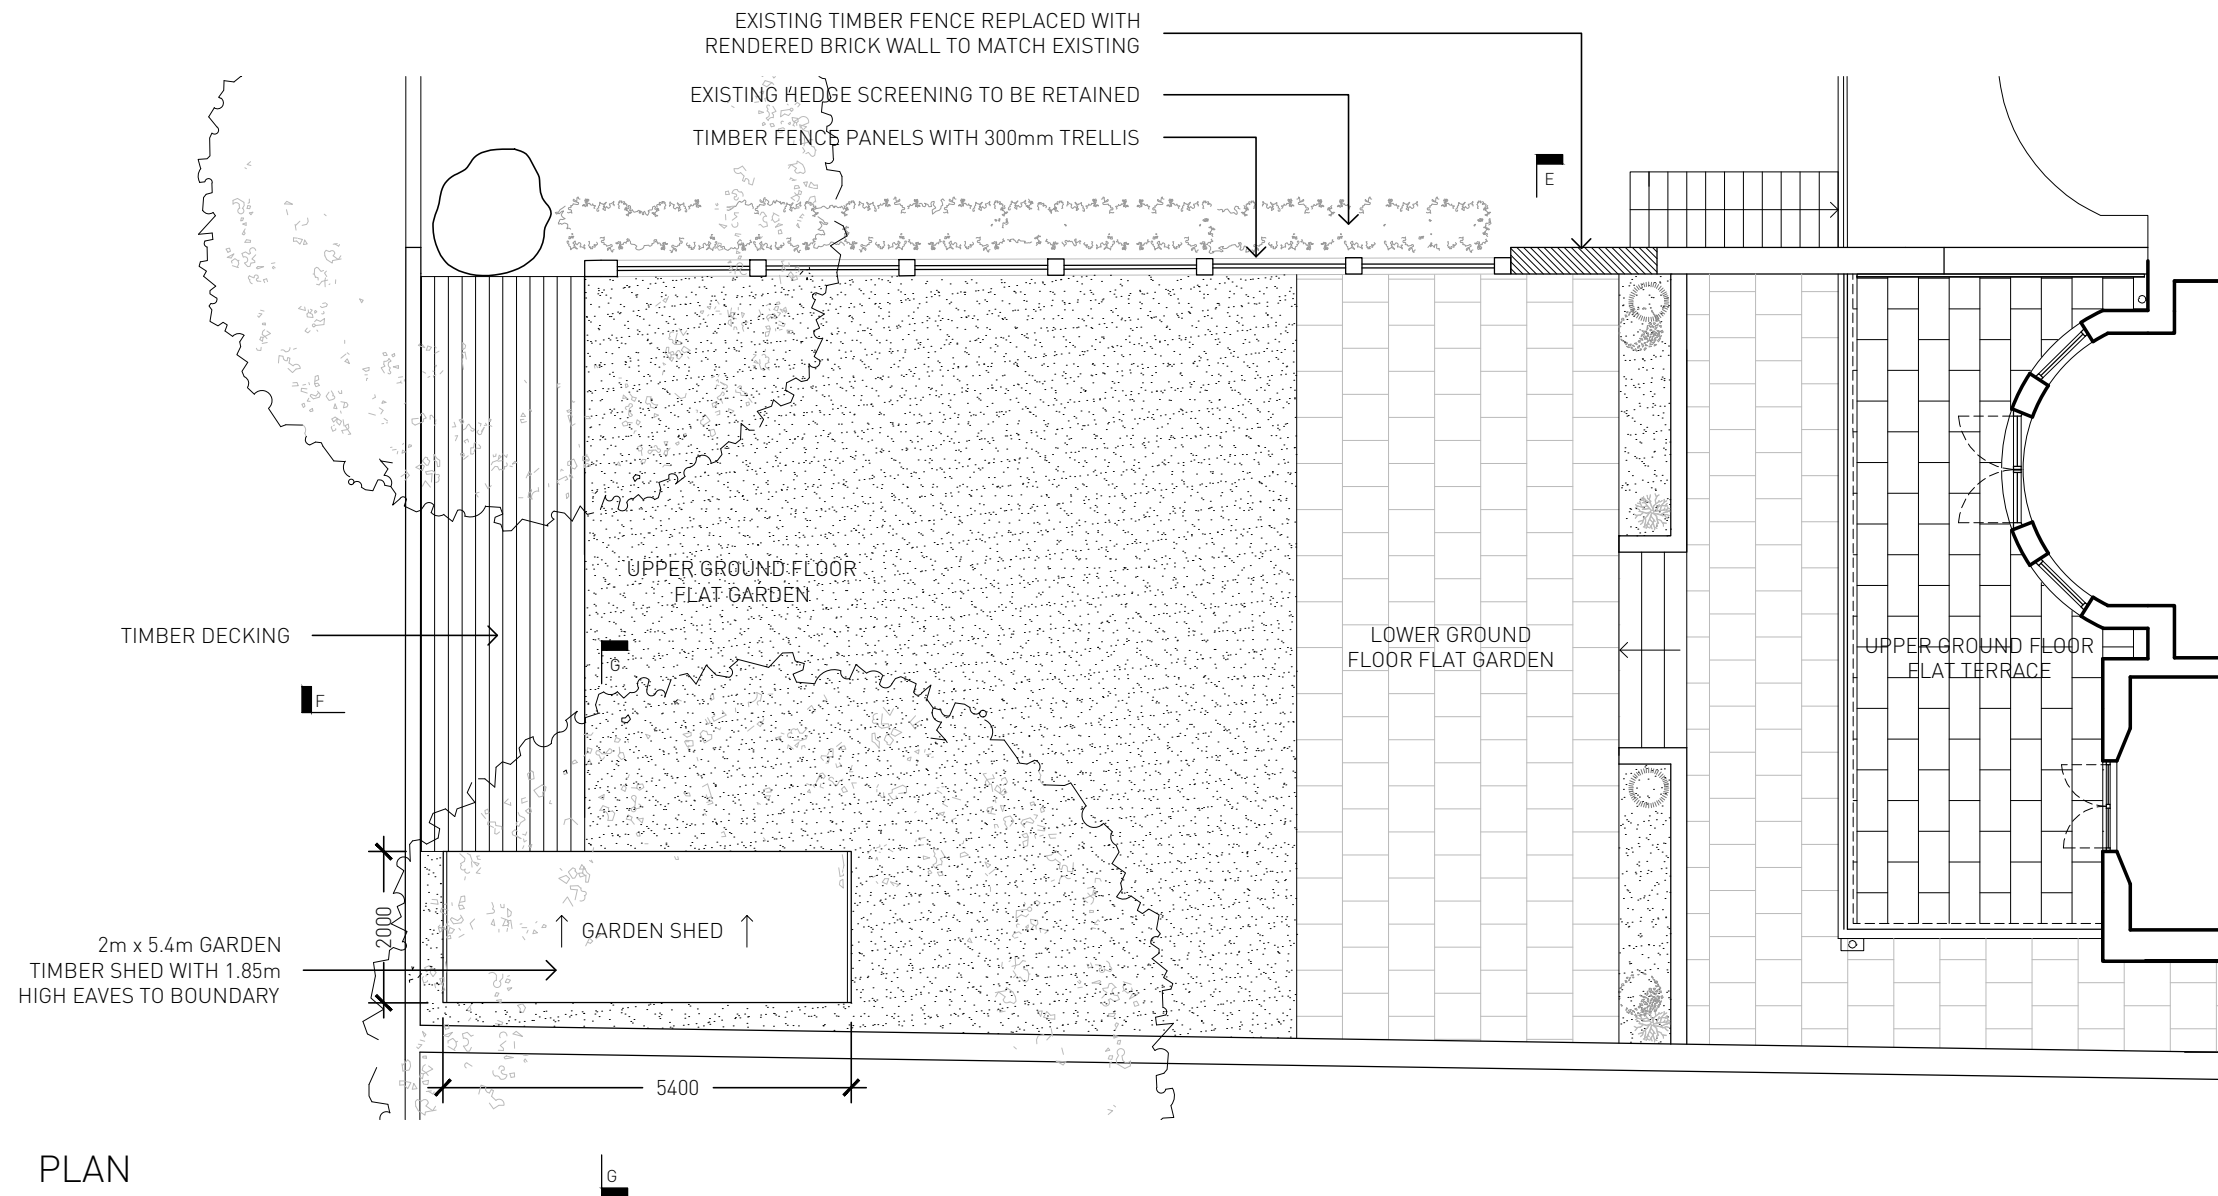


PLAN

Rev	Date	Reason For Issue	Chk
-----	------	------------------	-----

<b>NASH BAKER</b> ARCHITECTS	167-169 KENSINGTON HIGH STREET LONDON, W8 6SH		
	T + 44 (0) 207 229 1558 INFO@NASHBAKER.CO.UK WWW.NASHBAKER.CO.UK		
PROJECT	75 BELSIZE PARK GARDENS LONDON NW3 4JP		
DRAWING TITLE	PLAN, REAR ELEVATION AND SECTION G-G AS PROPOSED		
JOB NUMBER	GA046	DRAWING NUMBER	3_301
DRAWN	BS	CHECKED	SB
SCALE	1:100	PAPER SIZE	A3
DATE	19/10/2016	REVISION	--

GENERAL NOTES

1. No dimensions to be scaled from this drawing
  2. Any Discrepancies found between this drawing and other documents should be referred immediately to the consultants
  3. This drawing should be removed from currency immediately a revised version is issued
  4. All dimensions in mm's
- Nash Baker Ltd, trading as Nash Baker Architects. Company Number: 7488262  
 Directors: Simon Baker RIBA, Howard Nash RIBA
- © Copyright Reserved  
 This drawing and its subject matter are the confidential property of Nash Baker Architects and shall not be copied, reproduced, used or disclosed to others without the prior written authority of Nash Baker Architects

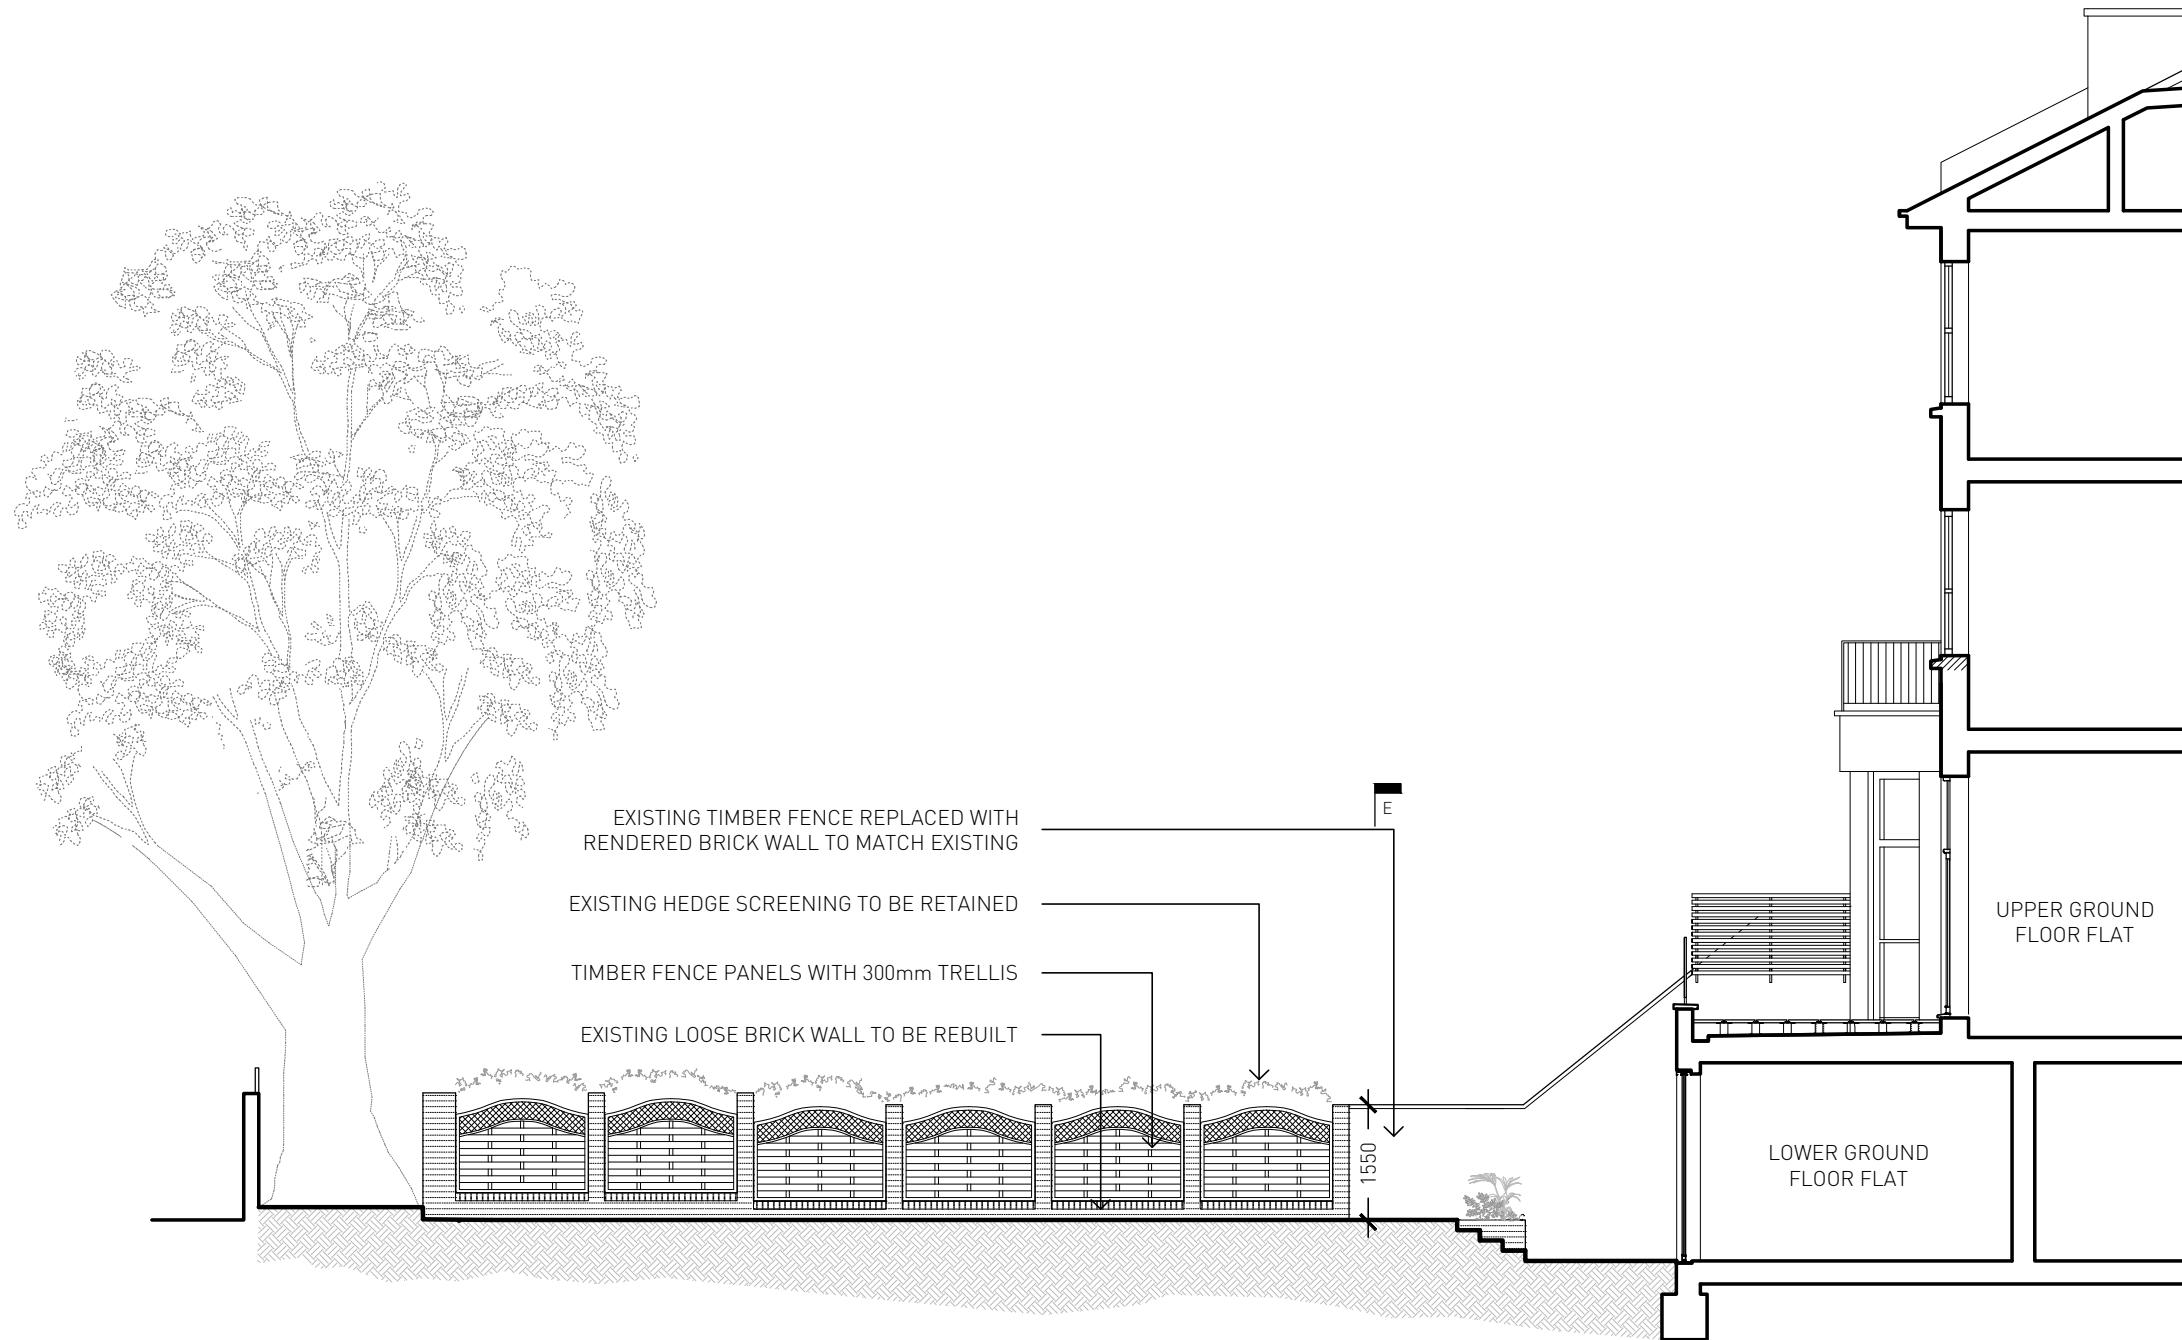

SECTION D-D

Rev	Date	Reason For Issue	Chk
-----	------	------------------	-----

		167-169 KENSINGTON HIGH STREET LONDON, W8 6SH  T + 44 (0) 207 229 1558 INFO@NASHBAKER.CO.UK WWW.NASHBAKER.CO.UK	
PROJECT	75 BELSIZE PARK GARDENS LONDON NW3 4JP		
DRAWING TITLE	SECTION D-D THROUGH GARDEN AS PROPOSED		
JOB NUMBER	GA046	DRAWING NUMBER	3_302
DRAWN	BS	CHECKED	SB
SCALE	1:100	PAPER SIZE	A3
DATE	19/10/2016	REVISION	--