


Land Registry
Official copy of
title plan


Title number **NGL952163**
Ordnance Survey map reference **TQ2485SW**
Scale **1:1250**
Administrative area **Camden**

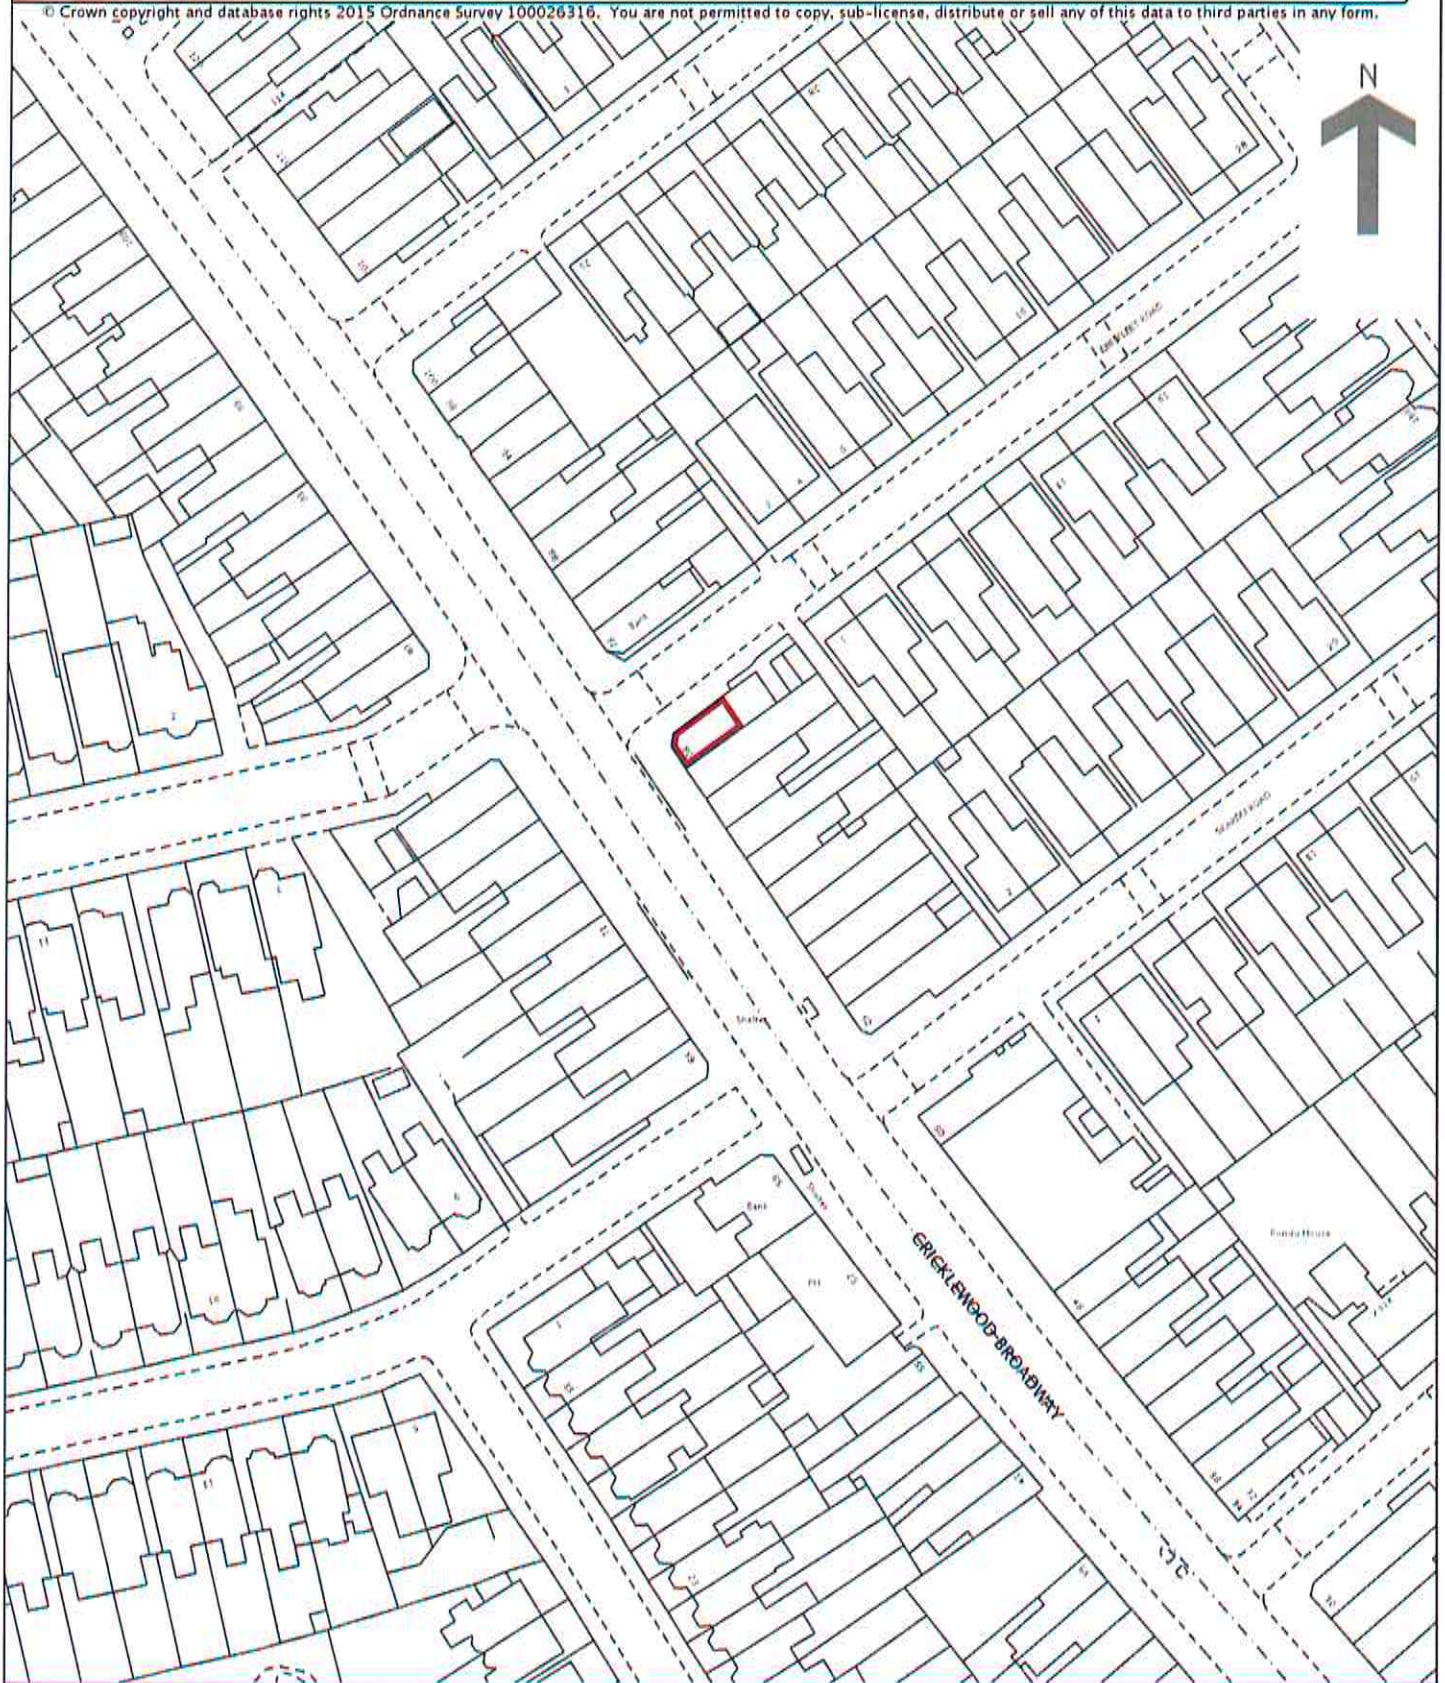

© Crown copyright and database rights 2015 Ordnance Survey 100026316. You are not permitted to copy, sub-license, distribute or sell any of this data to third parties in any form.




This official copy is incomplete without the preceding notes page.

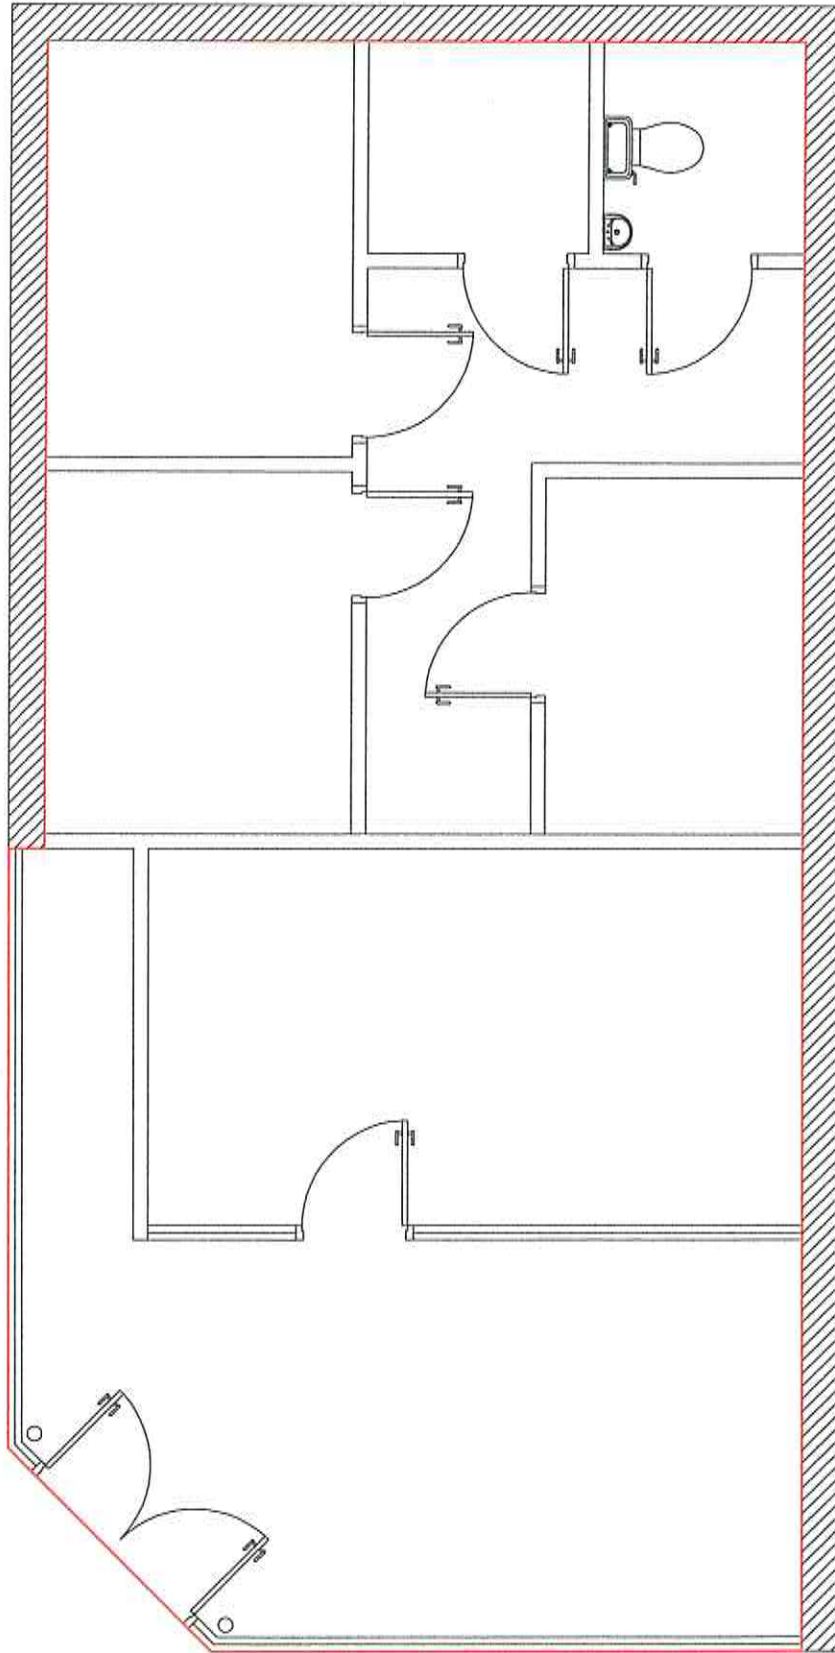

PROJECT TITLE		80 Cricklewo Broadway NW2 3EP			
DRAWING TITLE		Ground Floor Plan			
DWG STATUS		Lease Plan			
DRAWN	FILE	DATE	NOV 2011	REVISION	
CHECKED	JOB NO	SCALE	1/50 @ A4	DWG NO	CB - 00



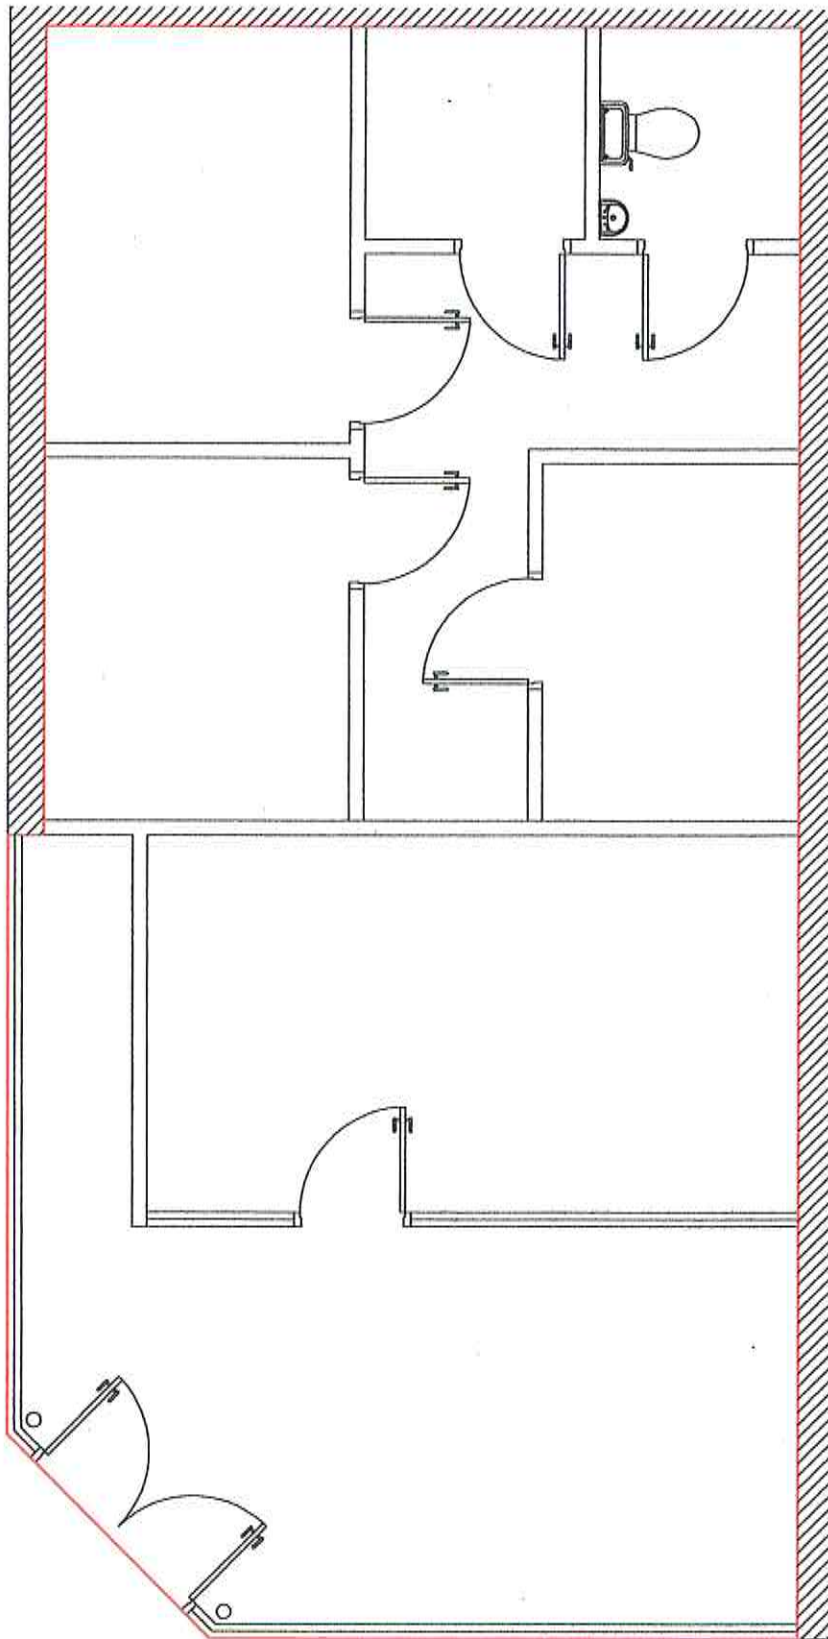

I certify this to be a true
 copy of the Original
 Dated: 11.01.2012
 Peter Horrocks & Co

PROJECT TITLE 80 Cricklewo Broadway NW2 3EP							
DRAWING TITLE Ground Floor Plan							
DWG STATUS Lease Plan							
DRAWN	FILE	DATE	NOV 2011	REVISION			
CHECKED	JOB NO	SCALE	1/50 @ A4	DWG NO	CB - 001		

