
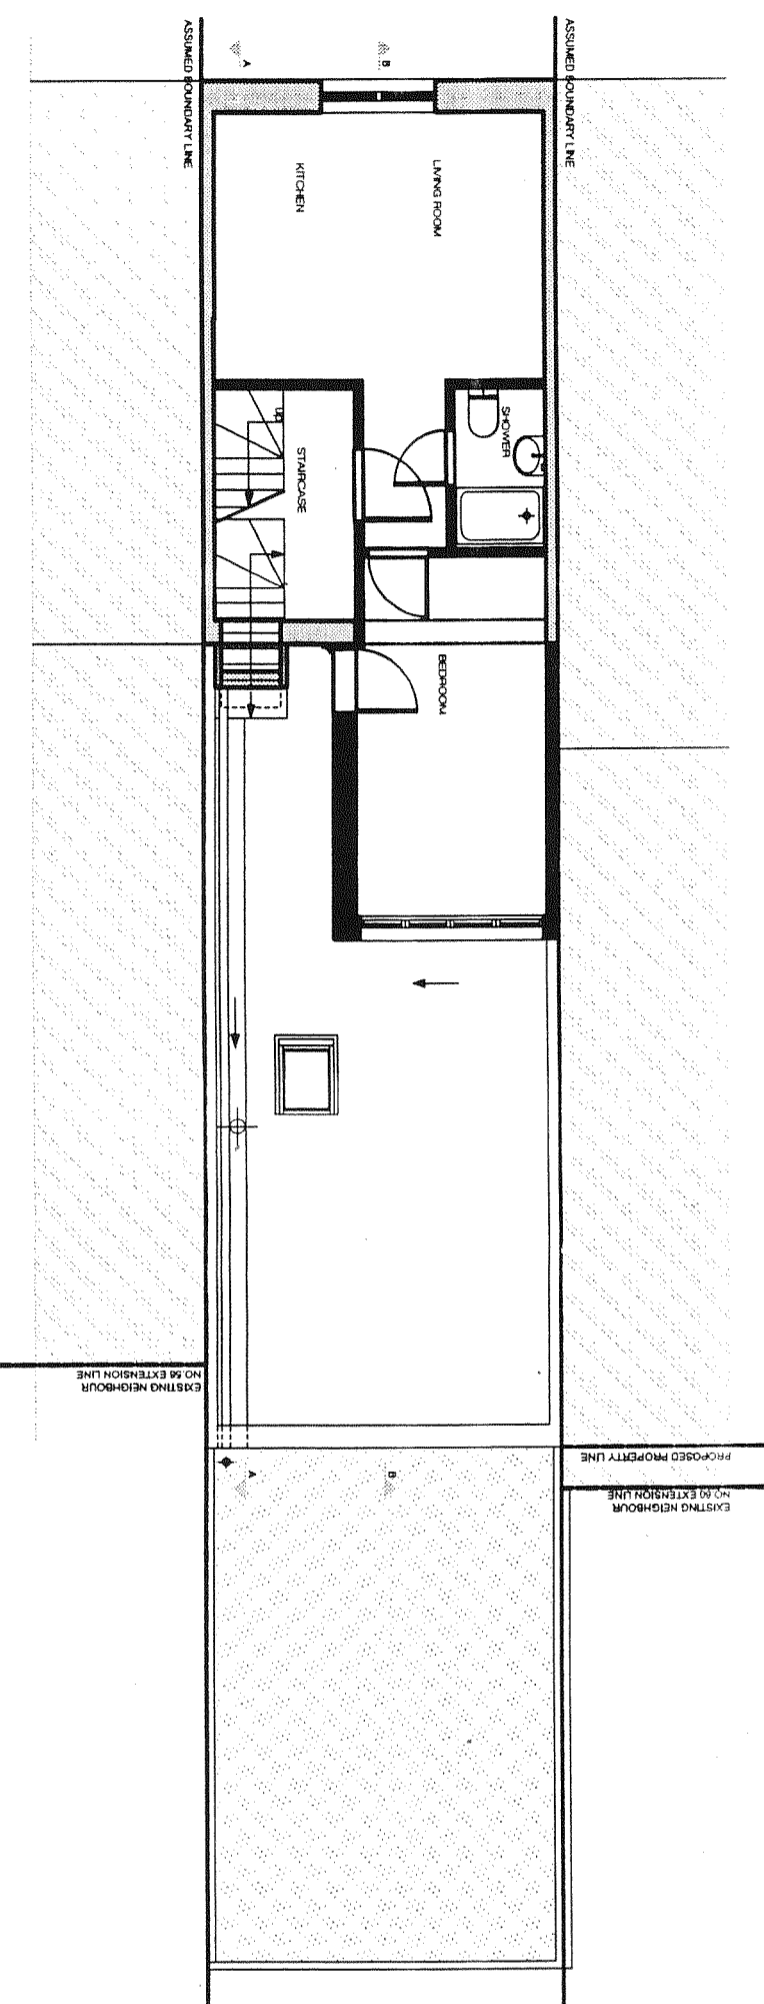


PROPOSED GROUND FLOOR PLAN
1:50 @ A1, 1:100 @ A3

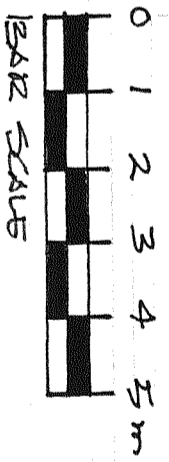

PROPOSED FIRST FLOOR PLAN
1:50 @ A1, 1:100 @ A3

AS CONSENT
(4/2/16)

58 PARKWAY

CUSTOMER/PROJECT:	58 PARKWAY		
DRAWING STATUS:	FOR PLANNING		
SHEET TITLE:	PROPOSED GROUND AND FIRST FLOOR PLAN		
SCALE:	1:50 (A1)	1:100 (A3)	DRAWN BY: LC/MS
DATE:	27-04-2015	APPROVED BY: MS	DATE: 27-04-2015
JOB NUMBER:	0399	DRAWING NO:	A-(13)-010

1991/exc/1