


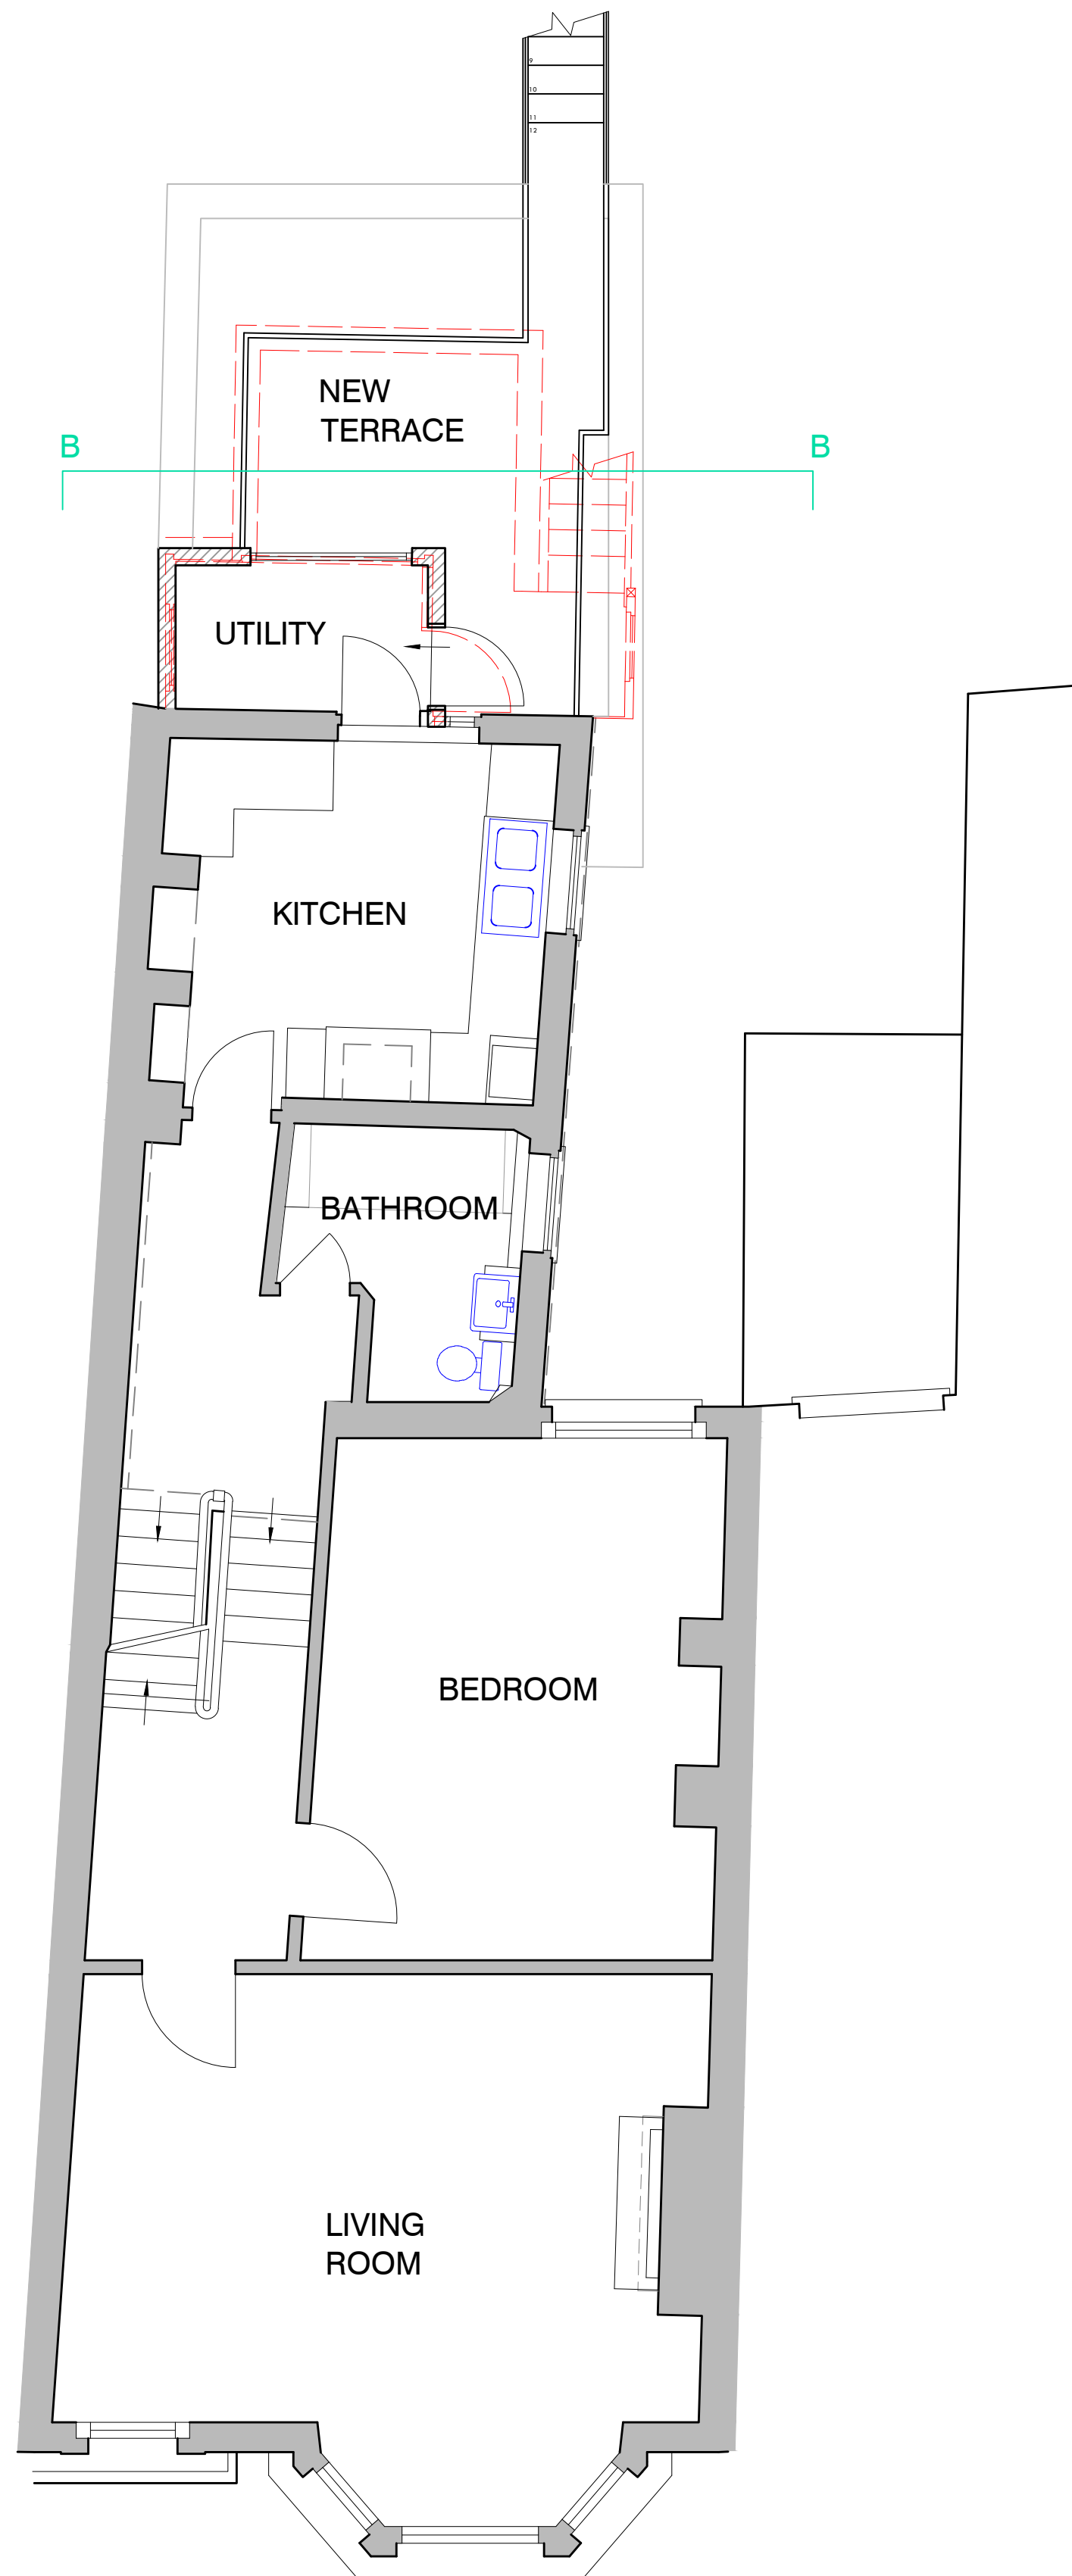


This drawing is the property of Arthurell and Kirkland. Copyright is reserved by them and this drawing is issued on the condition that it is not copied, reproduced, retained or disclosed to any unauthorised person, either wholly or in part without the consent in writing of Arthurell and Kirkland. Figured dimensions are only to be taken from this drawing. All dimensions to be checked on site before any work is put in hand. If in doubt please ask.



KEY:

-  EXISTING WALLS
-  NEW WALLS
-  REMOVED

 

ARTHURELL + KIRKLAND LLP
 ARCHITECTS
 19 Wharfdale Road
 Kings Cross
 London
 N1 9SB
 Tel: 020 7833 9484
 Fax: 020 7833 9440
 Email: info@arthurellandkirkland.com
 Web: www.arthurellandkirkland.com

Project:
**73 A HILLFIELD ROAD
 LONDON
 NW6 1QB**

Drawing title:
**FIRST FLOOR PLAN
 PROPOSED**

Scale: A2 @ 1:50 Drawn: RD Date: 19.10.16

Job no: 1180 Drawing no: 16 Revision: -

