




1 / Basement Plan

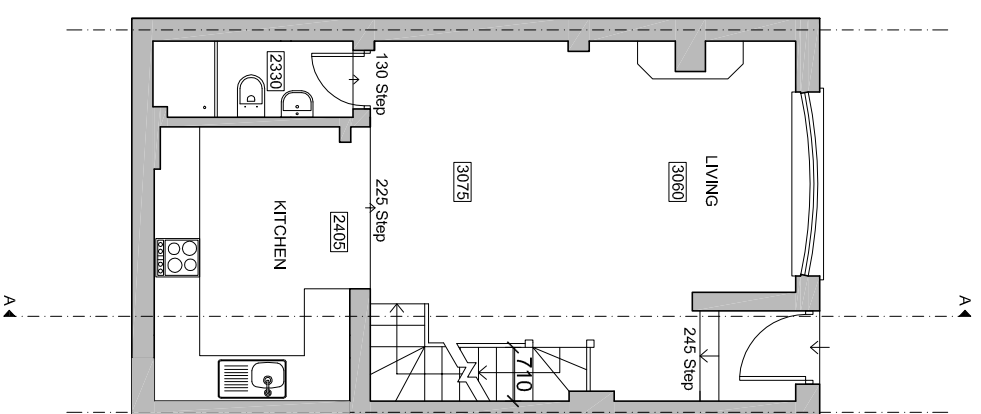

2 / Ground Floor Plan

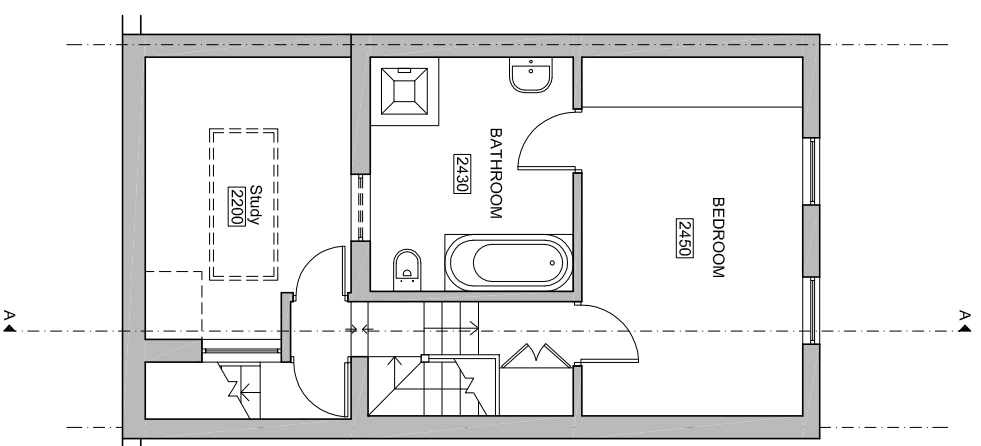

3 / First Floor Plan

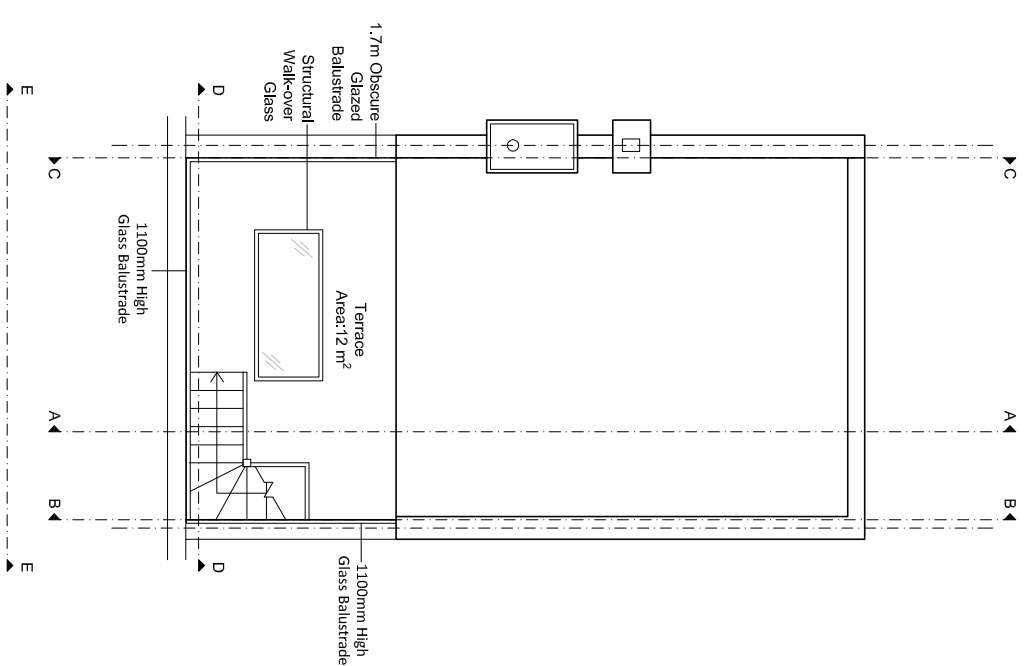

4 / Roof Plan

Job Title:
Single Storey Rear Extension and Roof Terrace
 Drawing Title:
Proposed Floor Plans

Revision Notes:

CLIENT : Seapinness Marfins Inc
 SITE: 7 New End, London NW3 1JD

This drawing must not be reproduced in whole or part without written consent. Do not scale this drawing. Written dimensions to be checked on site. Electronic Issue to be confirmed by paper copy only.



Ideal Planning and Design Ltd.
 Hyde Park House
 5 Marlford Road,
 London, SW15 2RS
 Tel: 0208 8230750
 Web: www.idealplanningdesign.co.uk
 Email: info@idealpld.co.uk

Scale: 1:100 @ A3	Date: 11/10/2016
Drawn By: SS	Checked By: CG
PROJECT 1317	Drawing No 05
	Rev -