


0m 2m 4m 6m 8m 10m 12m 14m 16m 18m 20m
 Scale 1:200


0m 20m 40m 60m 80m 100m
 Scale 1:1250

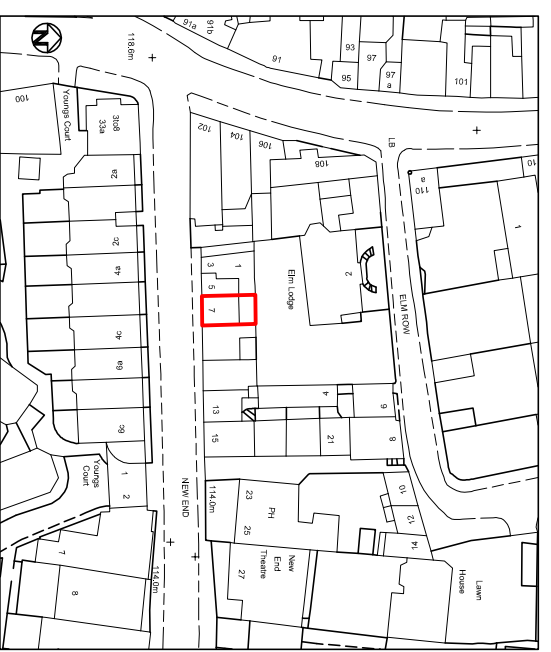

1 / Location Plan, Scale 1:1250



2 / Existing Site Plan, Scale 1:200

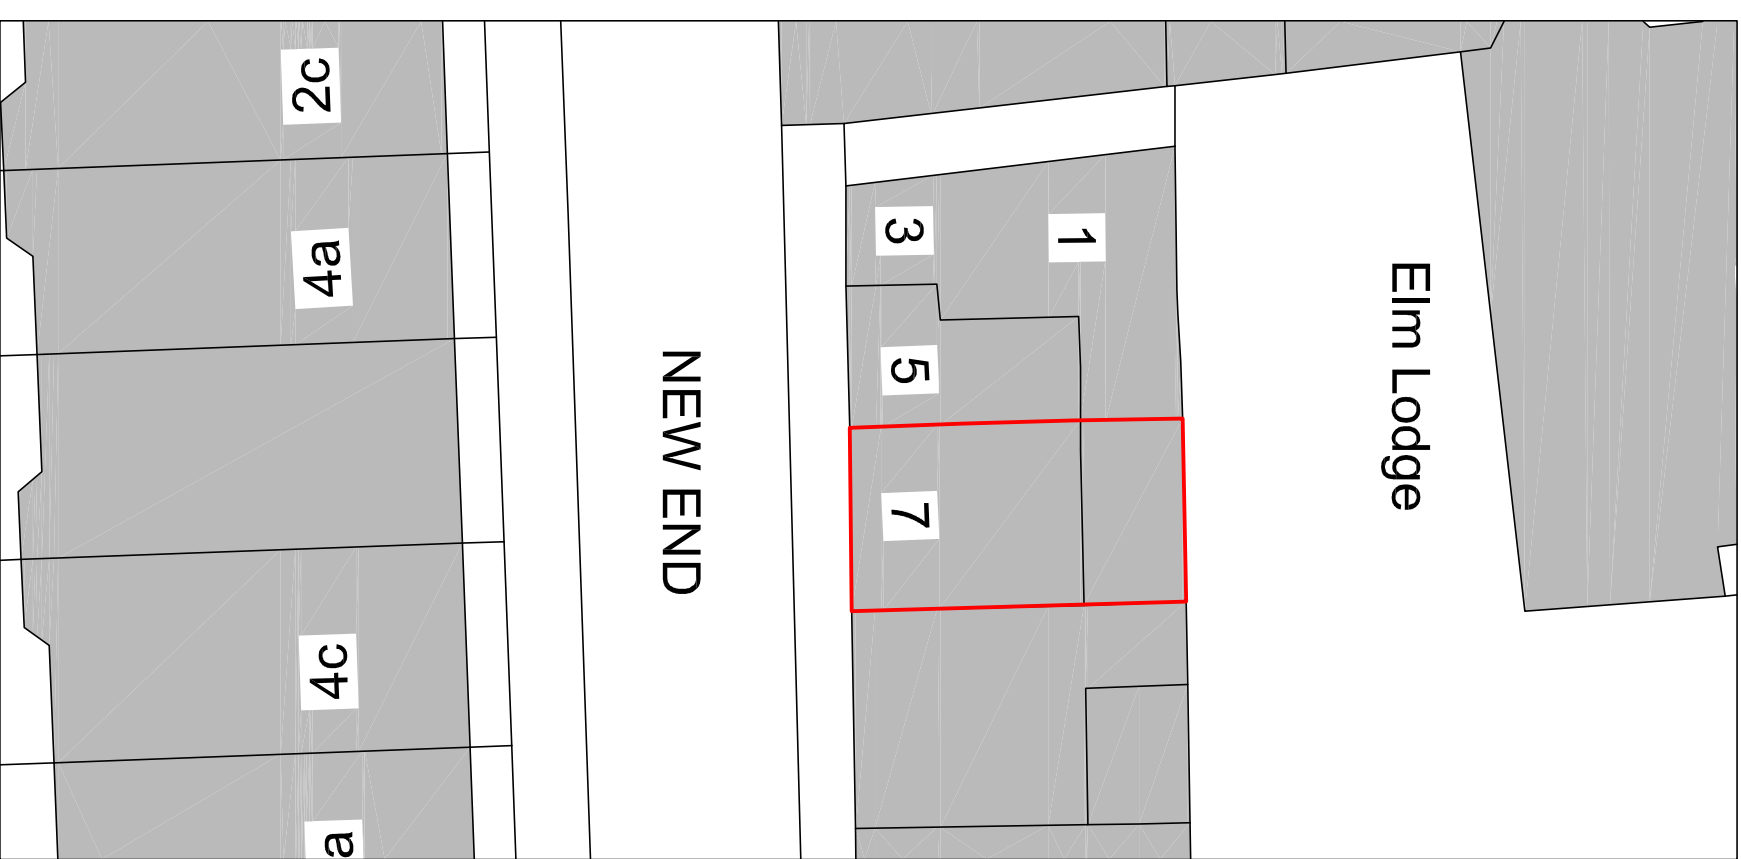

3 / Proposed Site Plan, Scale 1:200

Job Title:
Single Storey Rear Extension and Roof Terrace
 Drawing Title:
Site and Location Plan

Revision Notes:

CLIENT : Seaphinoss Maritime Inc
 SITE: 7 New End, London NW3 1JD

This drawing must not be reproduced in whole or part without written consent. Do not scale this drawing. Written dimensions to be checked on site. Electronic issue to be confirmed by paper copy only.



Ideal Planning and Design Ltd.
 Hyde Park House
 5 Mansfield Road,
 London, SW15 2RS
 Tel: 0208 8230750
 Web: www.idealplanningdesign.co.uk
 Email: info@idealpld.co.uk

Scale: 1:100 @ A3 Date: 11/10/2016

Drawn By: SS Checked By: CG

PROJECT	1317	Drawing No	01	Rev	-
---------	------	------------	----	-----	---