




1 / Basement Plan

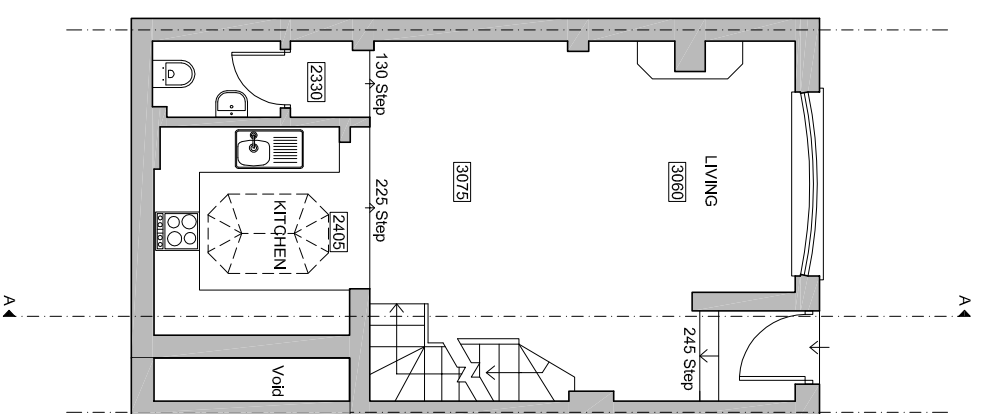

2 / Ground Floor Plan

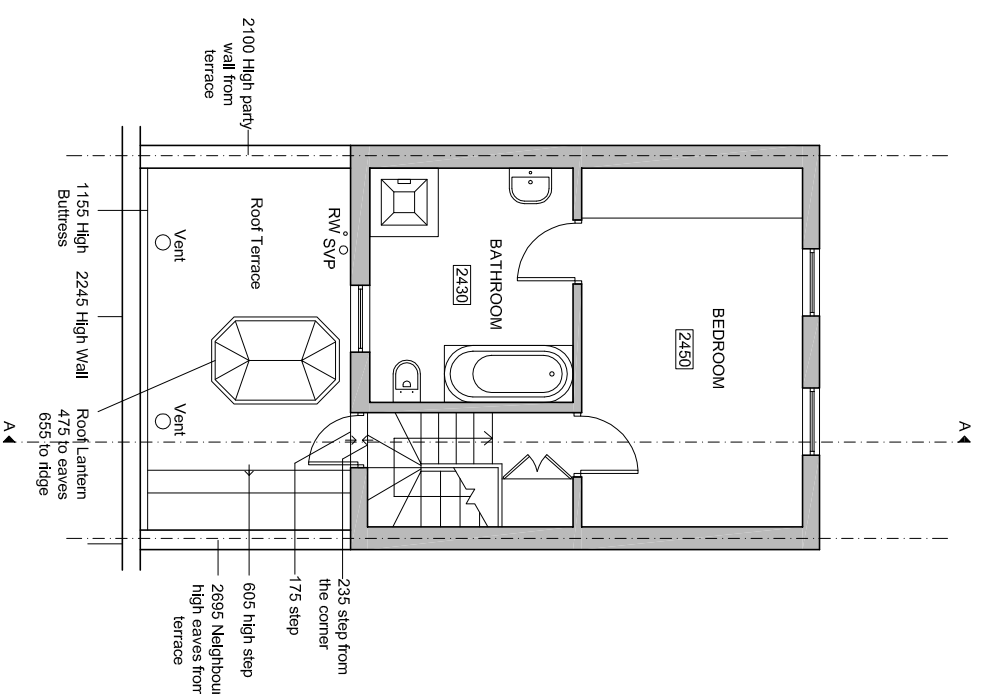

3 / First Floor Plan

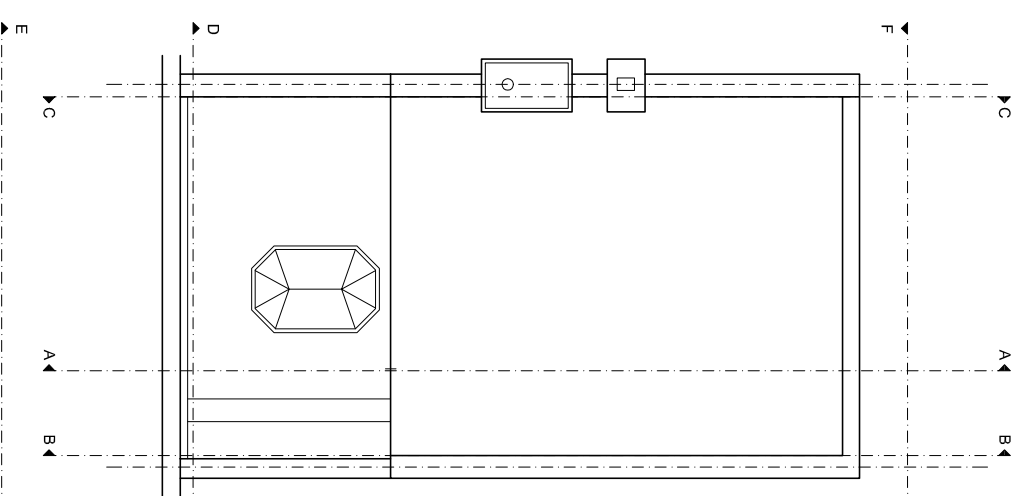

4 / Roof Plan

Job Title:  
**Single Storey Rear Extension and Roof Terrace**  
 Drawing Title:  
**Existing Floor Plans**

Revision Notes:

CLIENT : Seapinness Marfins Inc  
 SITE: 7 New End, London NW3 1JD

This drawing must not be reproduced in whole or part without written consent. Do not scale this drawing. Written dimensions to be checked on site. Electronic Issue to be confirmed by paper copy only.



Ideal Planning and Design Ltd.  
 Hyde Park House  
 5 Marlford Road,  
 London, SW15 2RS  
 Tel: 0208 8230750  
 Web: www.idealplanningdesign.co.uk  
 Email: info@idealpld.co.uk

Scale: 1:100 @ A3 Date: 11/10/2016

Drawn By: SS Checked By: CG

PROJECT	1317	Drawing No	02	Rev	-
---------	------	------------	----	-----	---