



Existing Rear Elevation

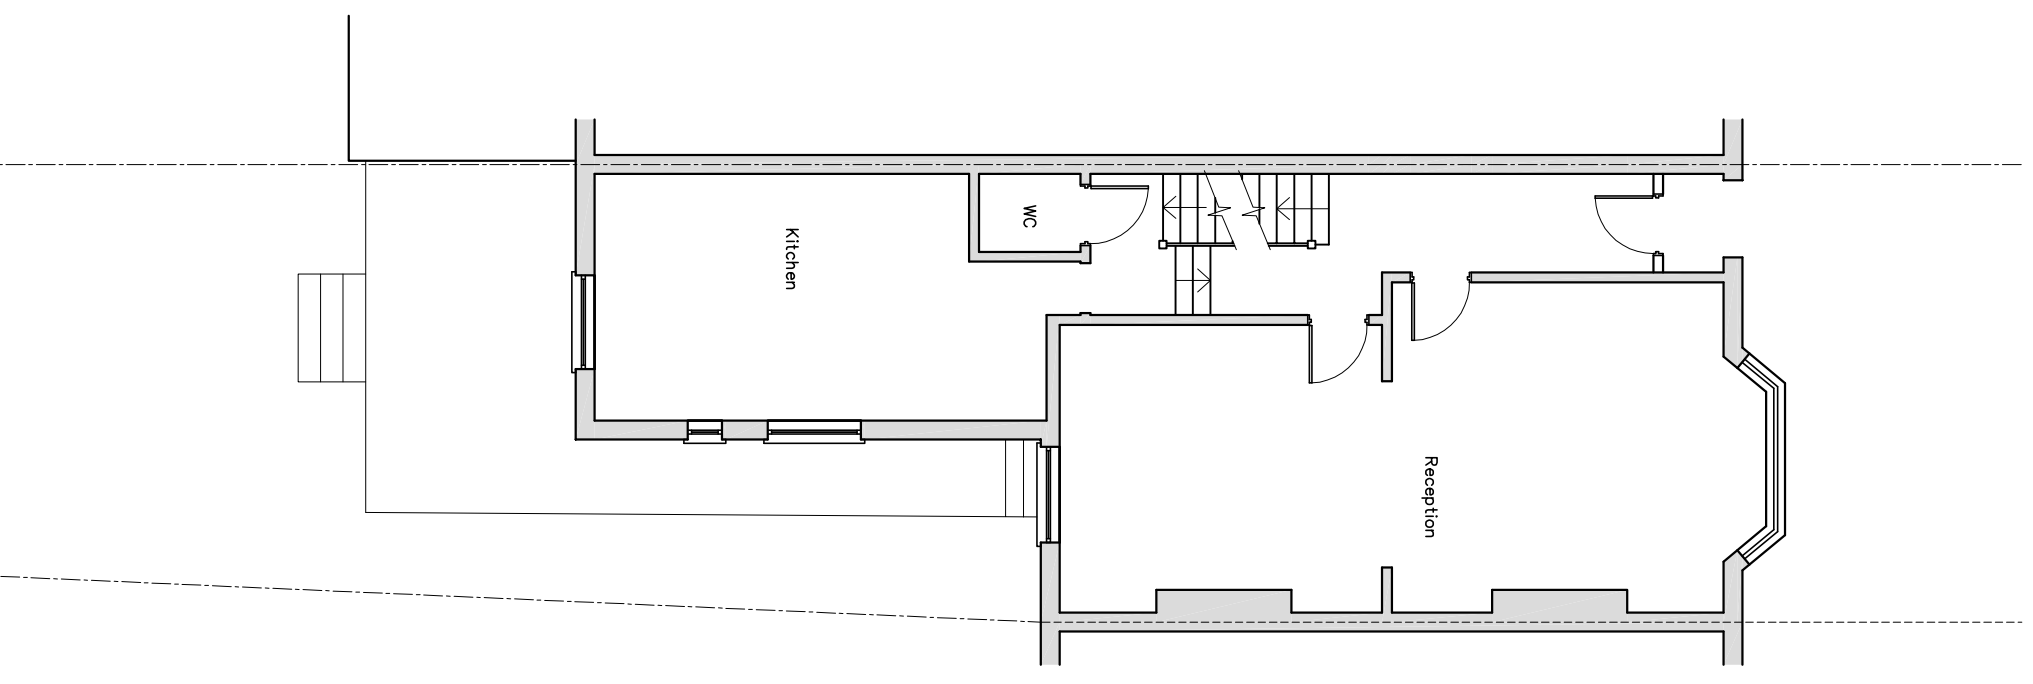

Existing Ground Floor Plan

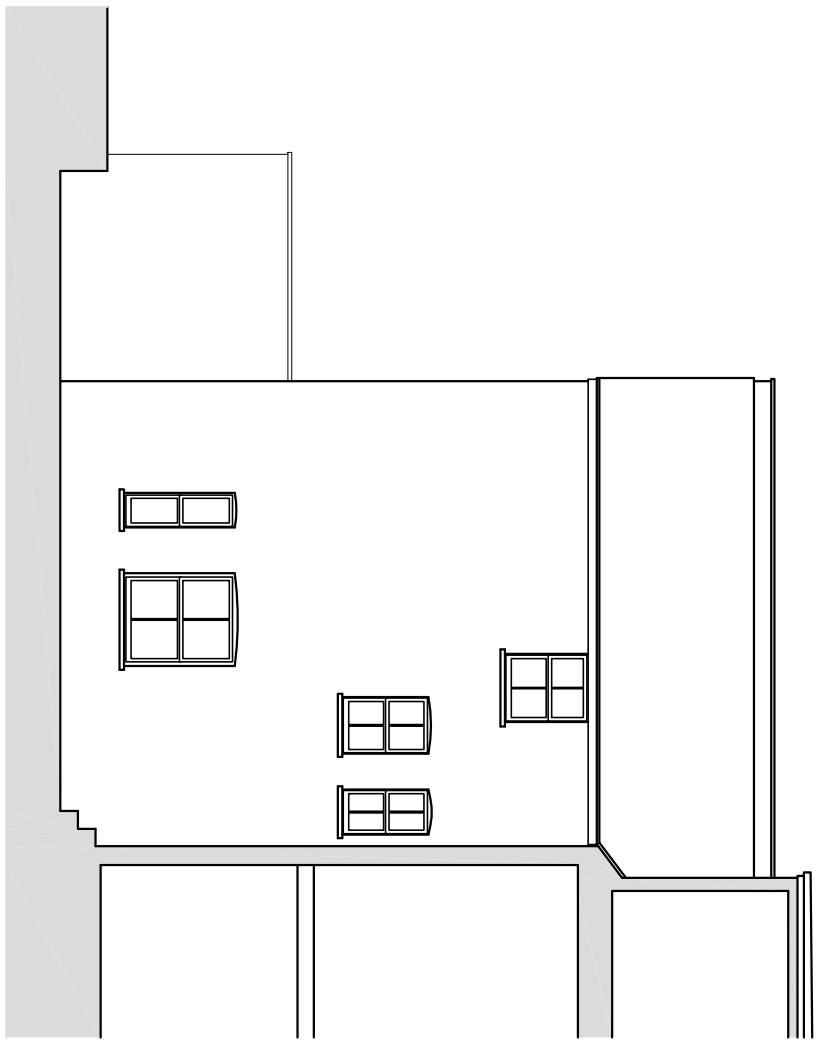

Existing Side Elevation (rear)

Chalkline
Chalkline Architectural Services

CIAT
Registered Practice

NOTES

REV	DESCRIPTION	DATE

PROJECT
34 Narcissus Road
Hampstead

DETAIL
Proposed Rear Extension
Planning Stage Details

SCALE 1:100 @ A3
DRAWN WF
DATE Nov 2012

CONTRACT DRAWING
SO-417-01

FILE NO

APPROVED	DATE
CONTRACTS MANAGER	DATE