

NOTES

REV	DESCRIPTION	DATE

PROJECT
34 Narcissus Road
Hampstead


DETAIL
Proposed Rear Extension
Planning Stage Details

SCALE 1:50 @ A3
DRAWN WF
DATE Nov 2012

CONTRACT DRAWING SO-417-03
REV.

FILE.No

APPROVED DATE
CONTRACTS MANAGER DATE

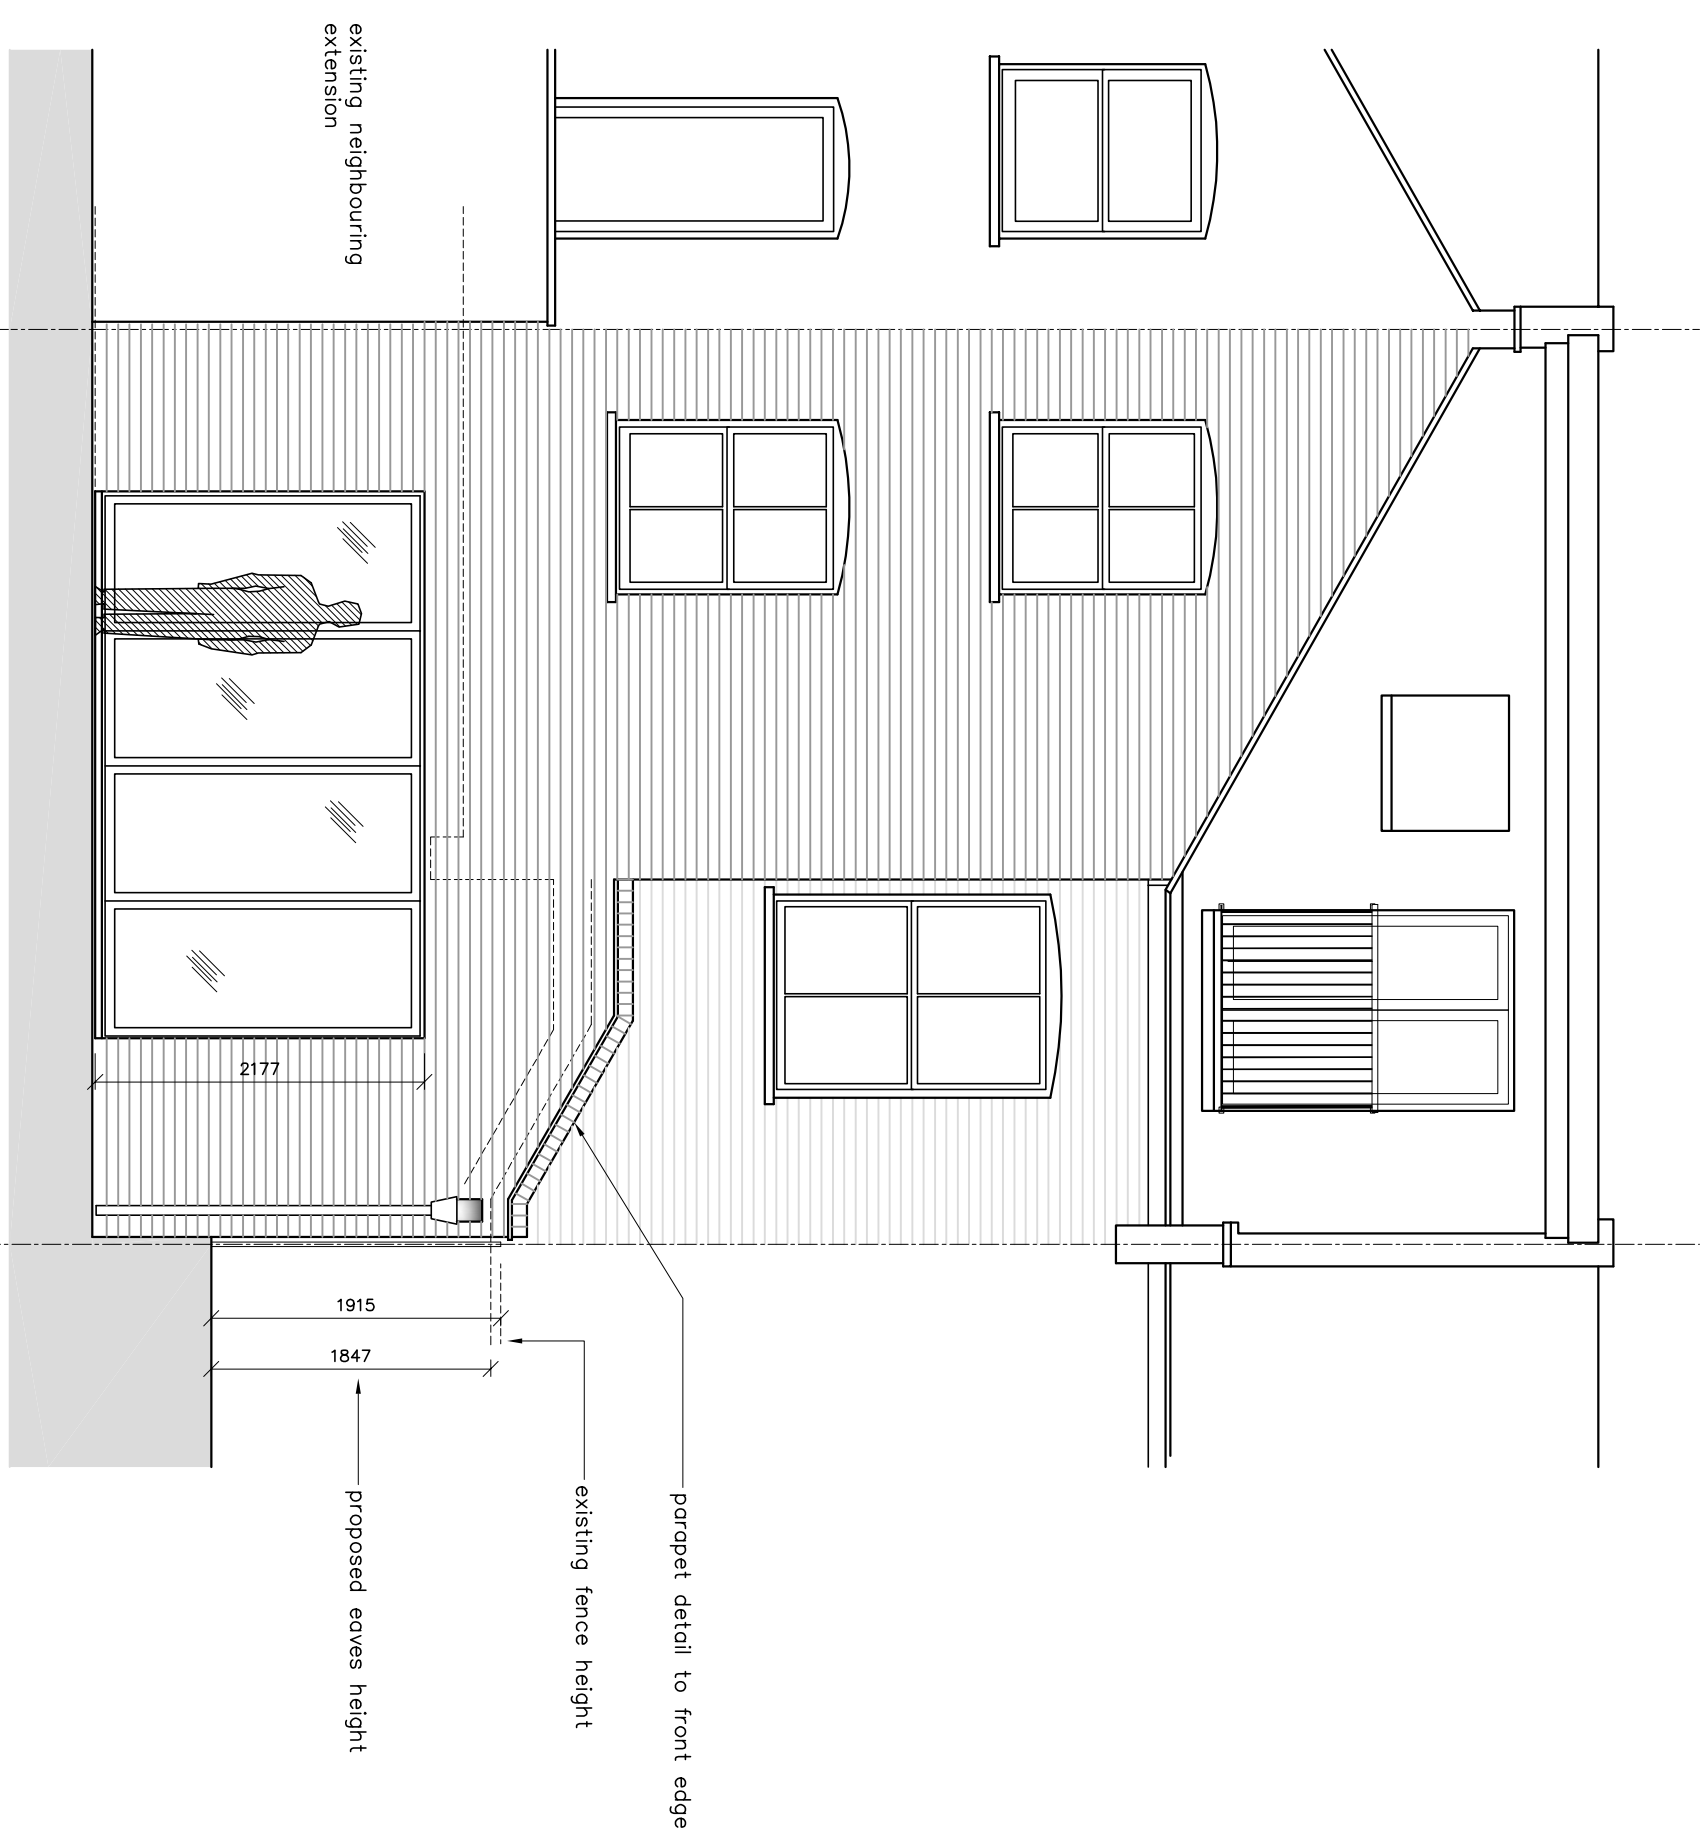

Proposed Rear Elevation
 Front Elevation Remains Unchanged