



ENGLAND'S LANE

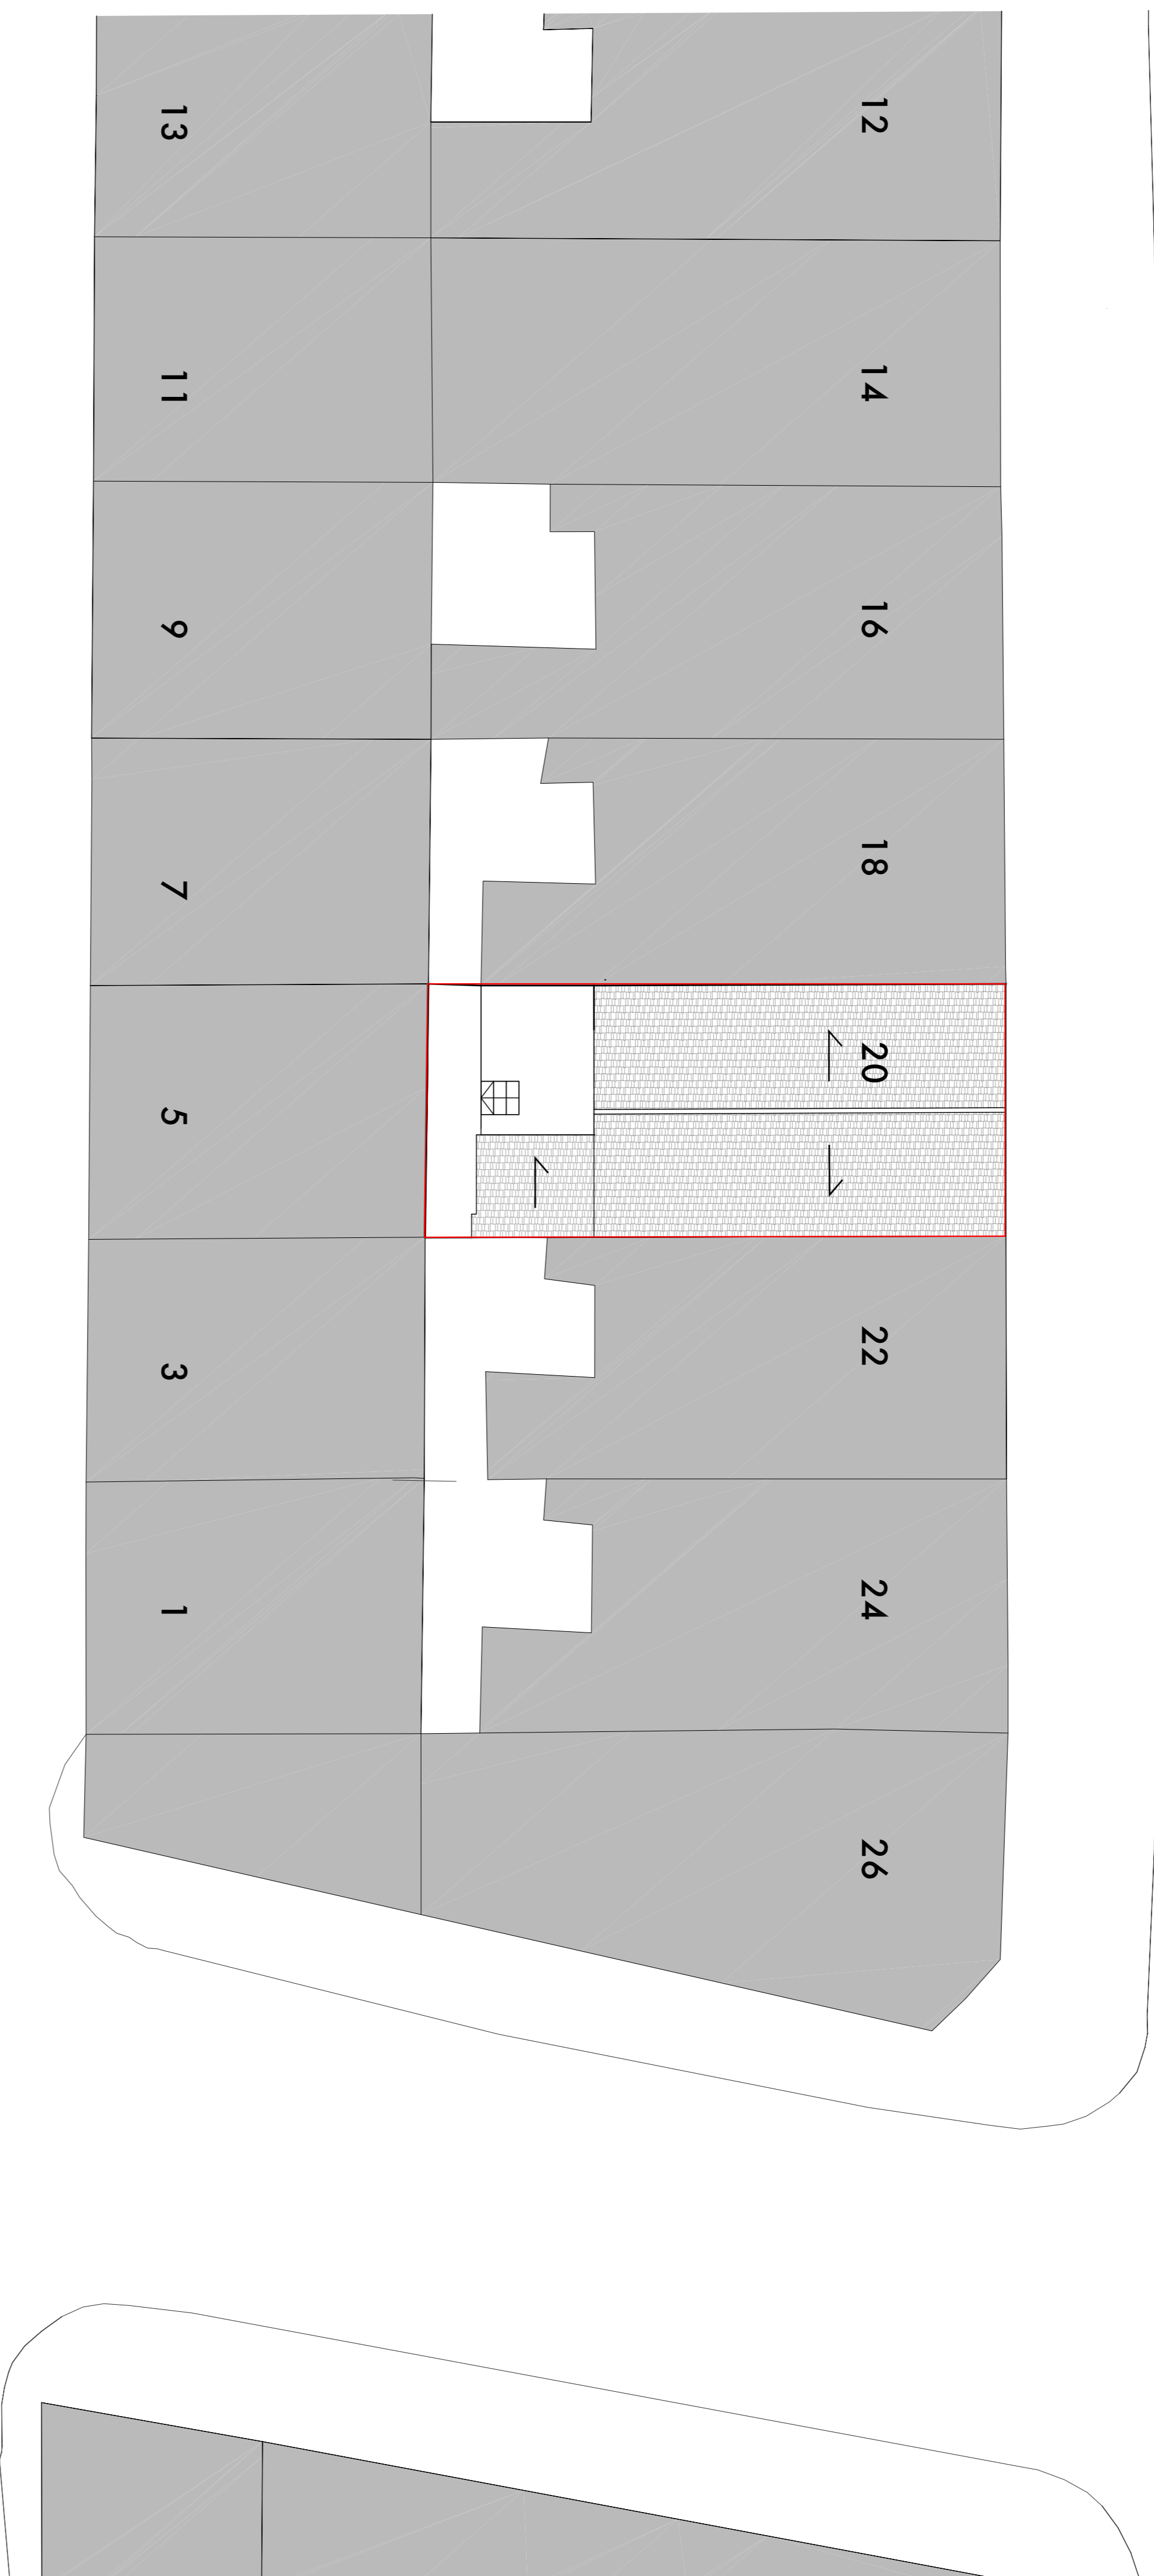


ELISABETH MEWS

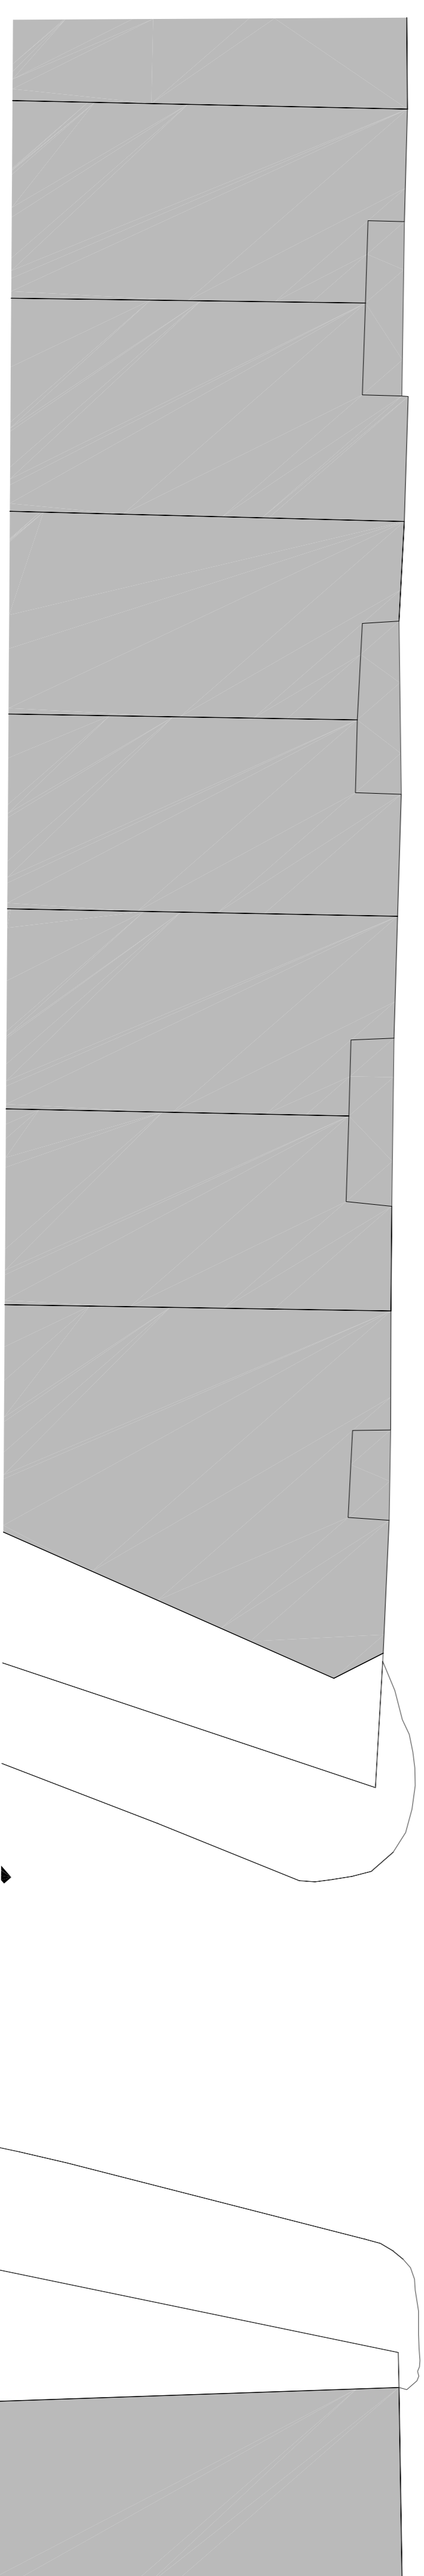

KEY PLAN

Site plan  
 scale 1:100

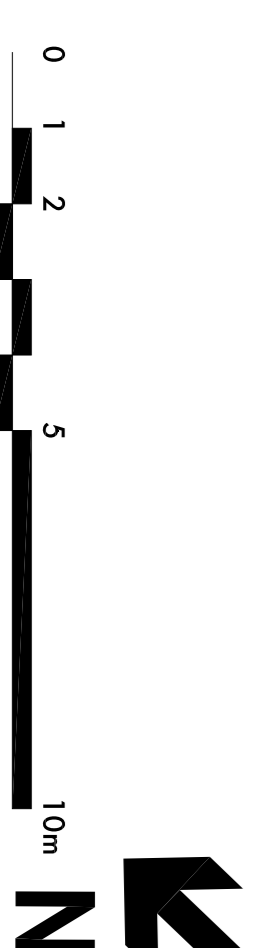

PLANNING

STEYN STUDIO

Studio 5, 135 Commercial Street  
 London, E1 4BL  
 t: 07793808586 | e: info@steynstudio.com | w: steynstudio.com

PROJECT NAME	NEW STAIR WITH GLASS EXTENSION
ADDRESS	From 20 England's Lane London NW3 4TG
DRAWING NO.	Existing Site Plan P   0   001   P1
DATE	August 2016
SCALE	1:100 @ A1
DRAWN BY	CF
CHECKED BY	CS

REV/ DATE	COMMENT
P1   08/08/2016	Final Issue

F | 0 | 001 P1