



KEY PLAN



ELISABETH MEWS

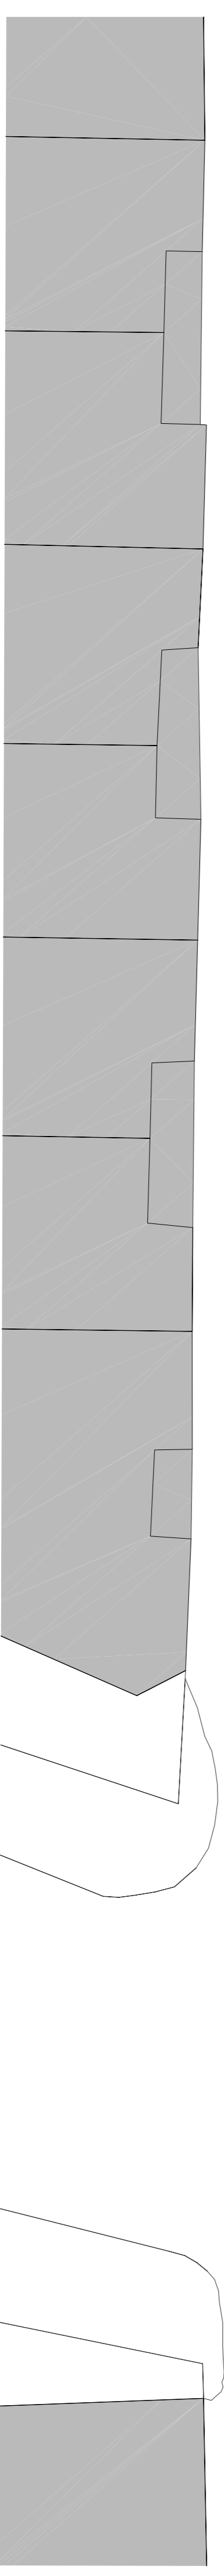

Site plan
 scale 1:100

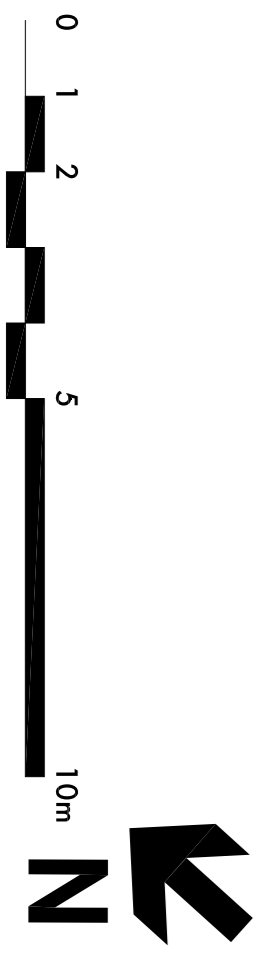

P L A N N I N G

STEYN  STUDIO

Studio 5, 135 Commercial Street
 London, E1 6BL
 t: 07793808586 | e: 44 (0) 20 323 90228
 e: info@steynstudio.com | w: steynstudio.com

PROJECT NAME NEW STAIR WITH GLASS EXTENSION
 ADDRESS From
 20 England's Lane
 London
 NW3 4TG
 NWS-FTG

DRAWING NO. Site plan
 DATE D | 10 | 00 | P1
 SCALE August 2016
 DRAWN BY CF
 CHECKED BY CS

REV/ DATE COMMENT
 P1 08/08/2016 First Issue

D | 0 | 001 P1