




KEY PLAN

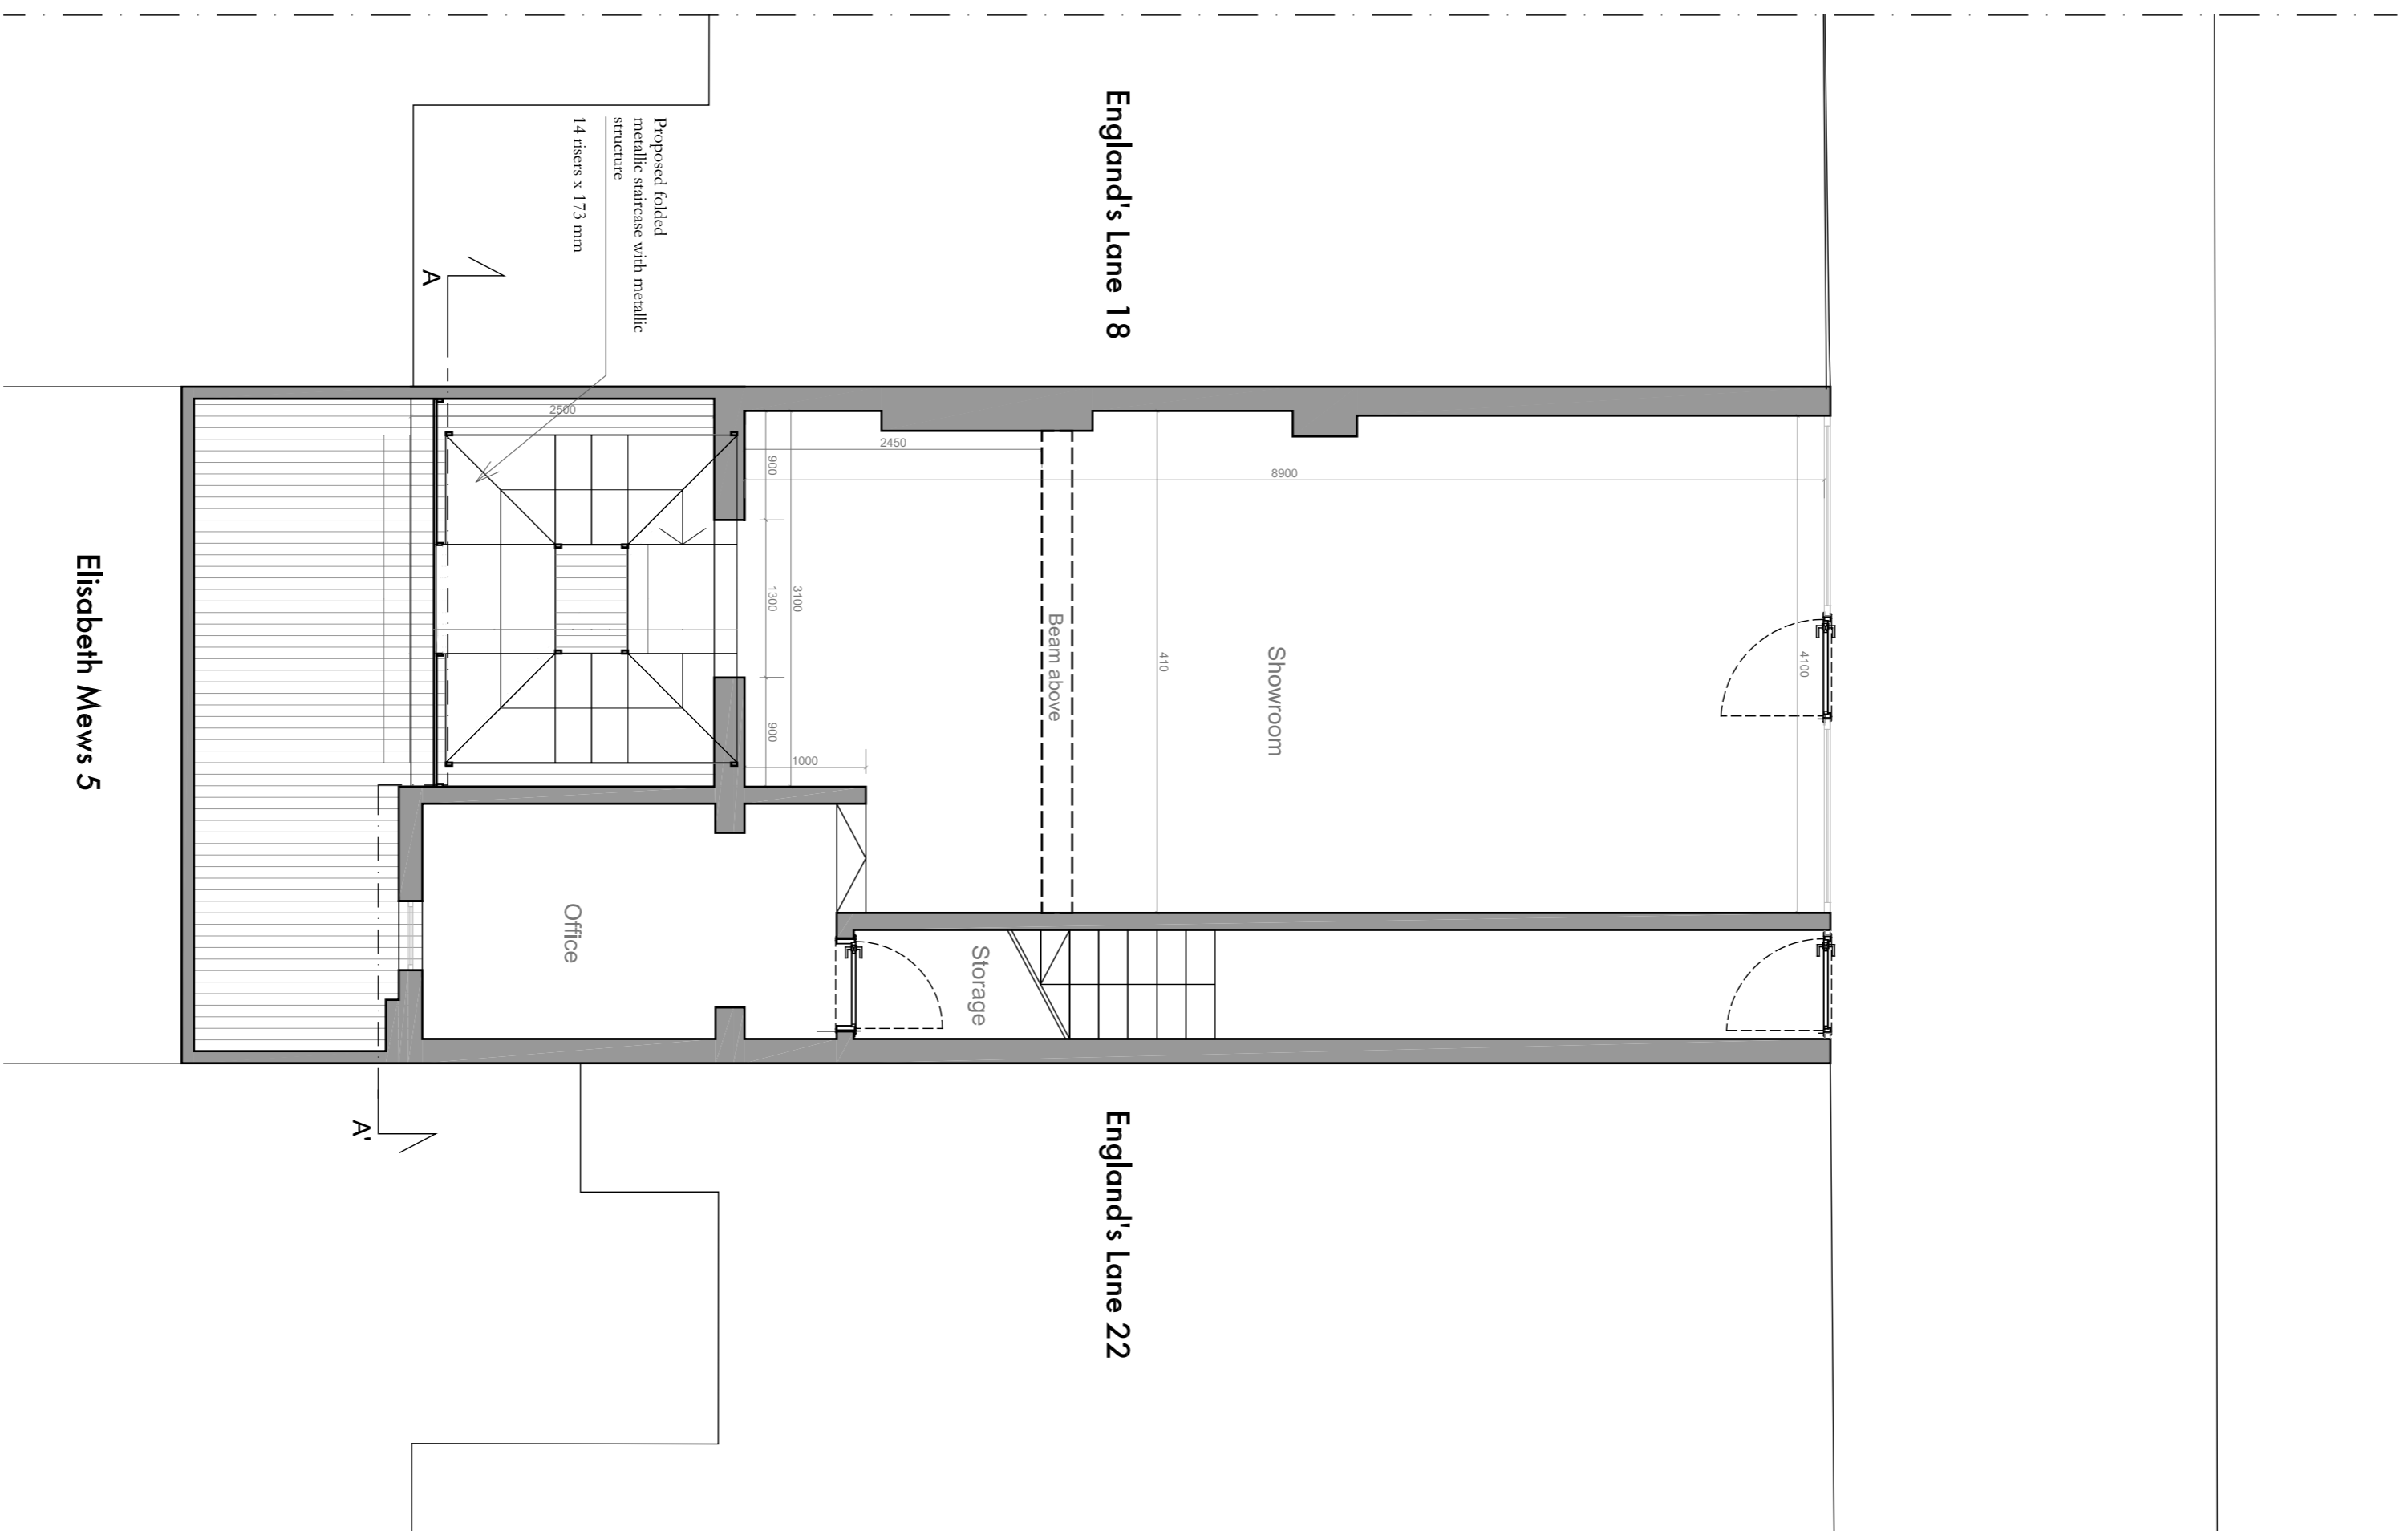

Ground floor
 scale 1 : 50

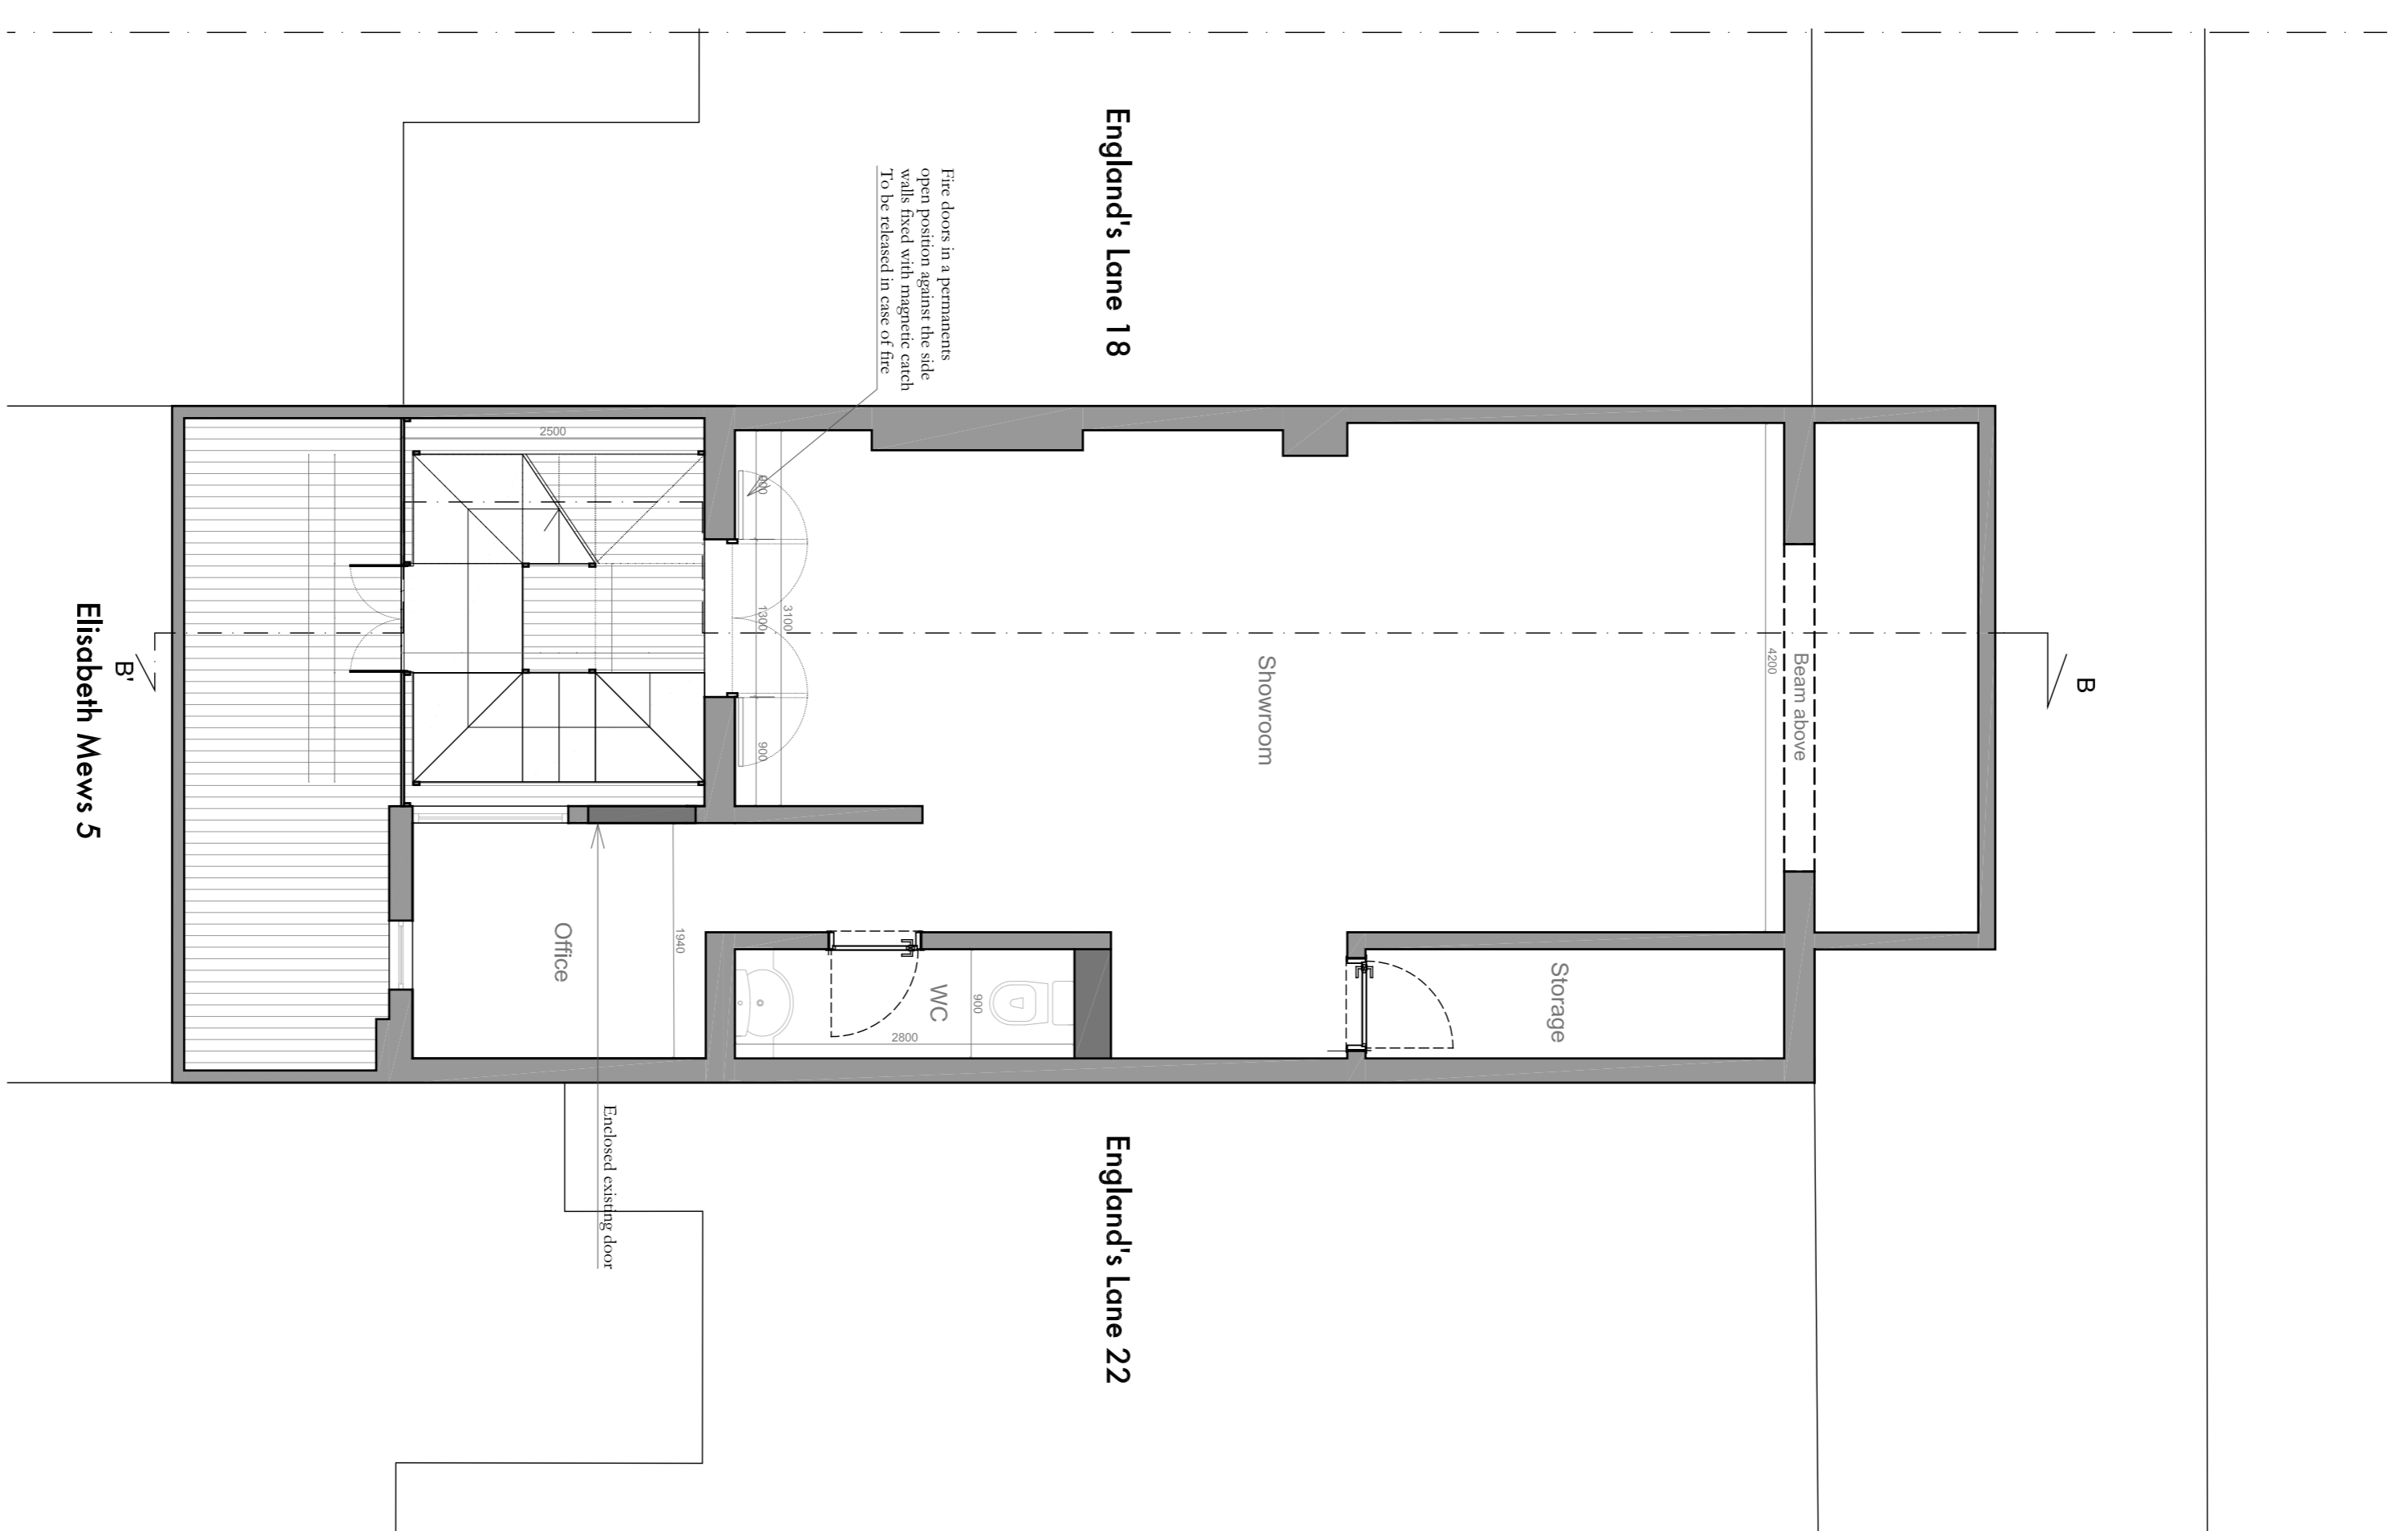

Basement floor
 scale 1 : 50

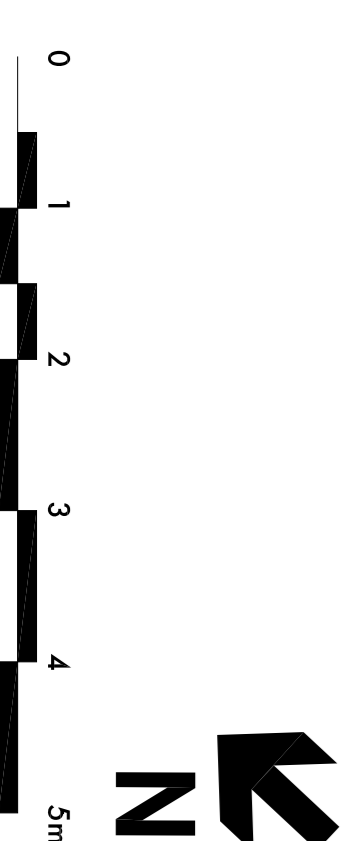

REV / DATE	COMMENT
P1 / 08/08/2016	Final Issue

P L A N N I N G



Studio 5, 135 Commercial Street
 London, E16 8BQ
 London: +44 (0) 20 7549 1484 | Tel: +44 (0) 20 323 90228
 email: info@steynstudio.com | web: steynstudio.com

PROJECT NAME	NEW STAIR WITH GLASS EXTENSION
ADDRESS	Even 20 England's Lane NW3 4TG
DRAWING	Floor Plans, Elevation & Section
DRAWING NO.	D 0 100 P1
DATE	August 2016
SCALE	1:50 @ A1
DRAWN BY	CF
CHECKED BY	CS

D | 0 | 100 | P1