



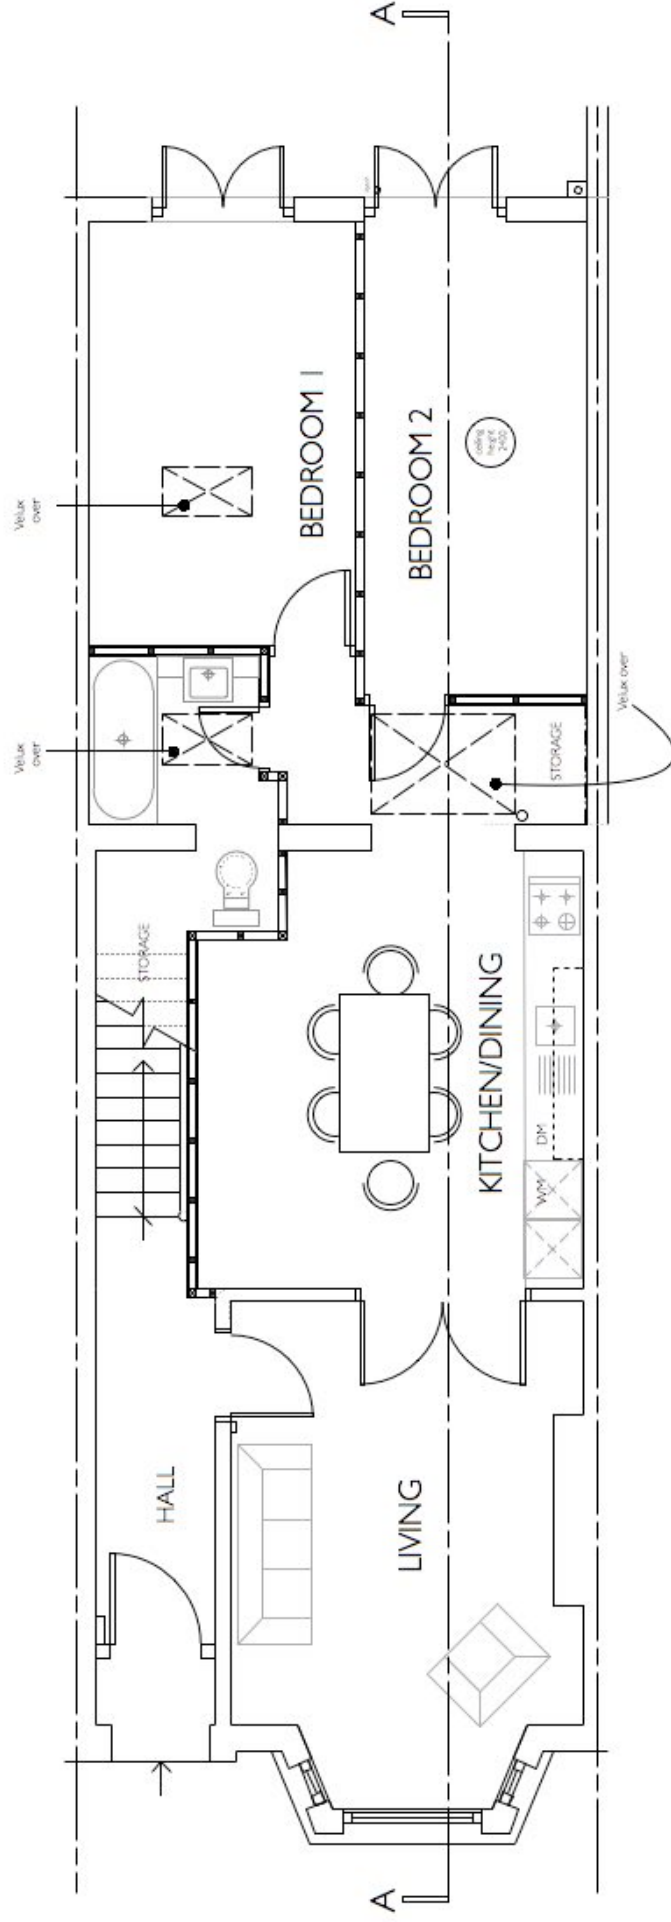

GROUND FLOOR PLAN: AS EXISTING

0 1 2 3 4 5 metres

DRAWING TITLE	Ground Floor Plan: As Existing	ADDRESS	58 Leventon Street, NW5 2NU
SCALE	1:50 @ A3	DRAWING No.	EX01
DATE	October 2016	REVISION	

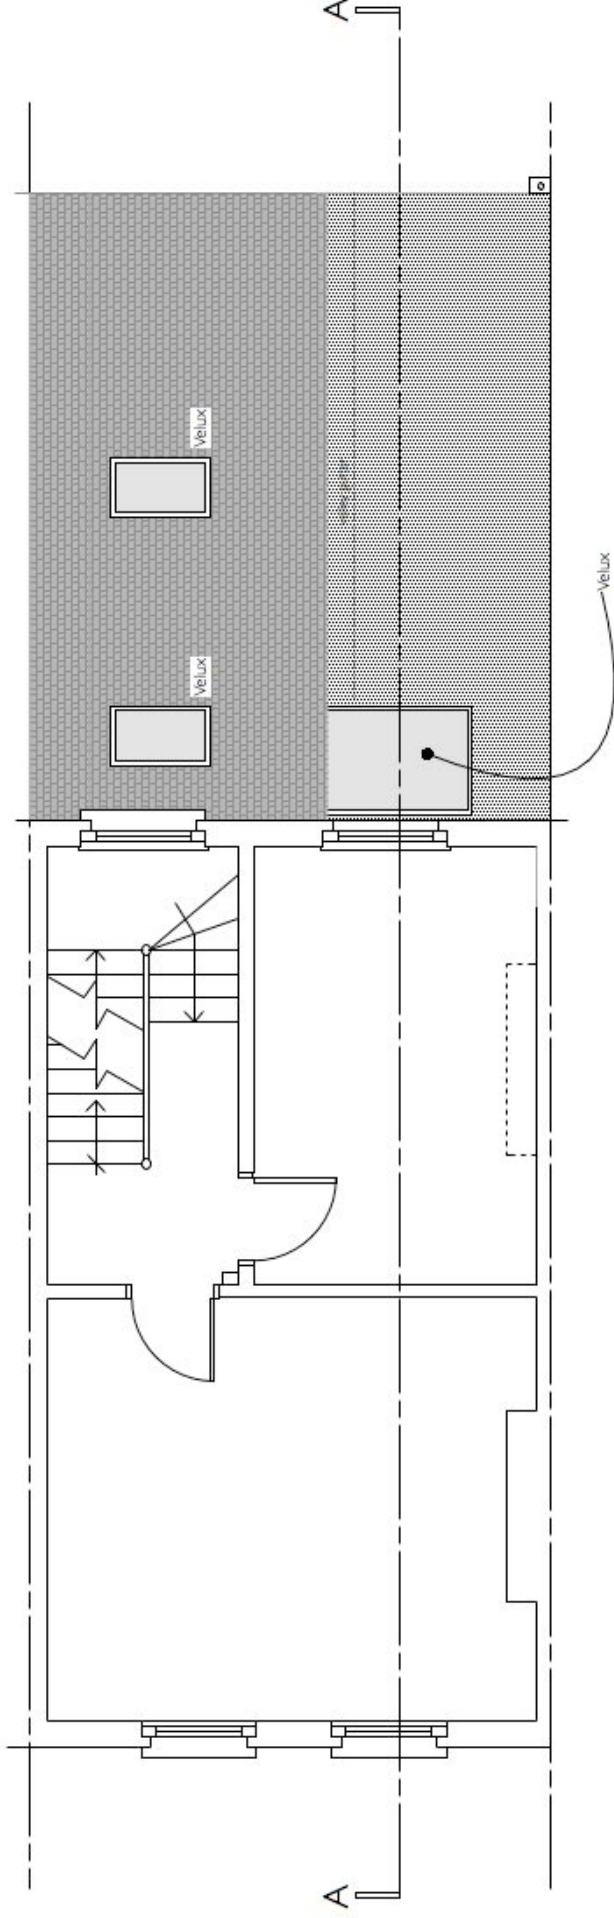


FIRST FLOOR PLAN:AS EXISTING



0 1 2 3 4 5 metres

DRAWING TITLE	First Floor Plan: As Existing	ADDRESS	58 Leventon Street, NWS 2NU
SCALE	1:50 @ A3	DRAWING No.	EX02
DATE	October 2016	REVISION	

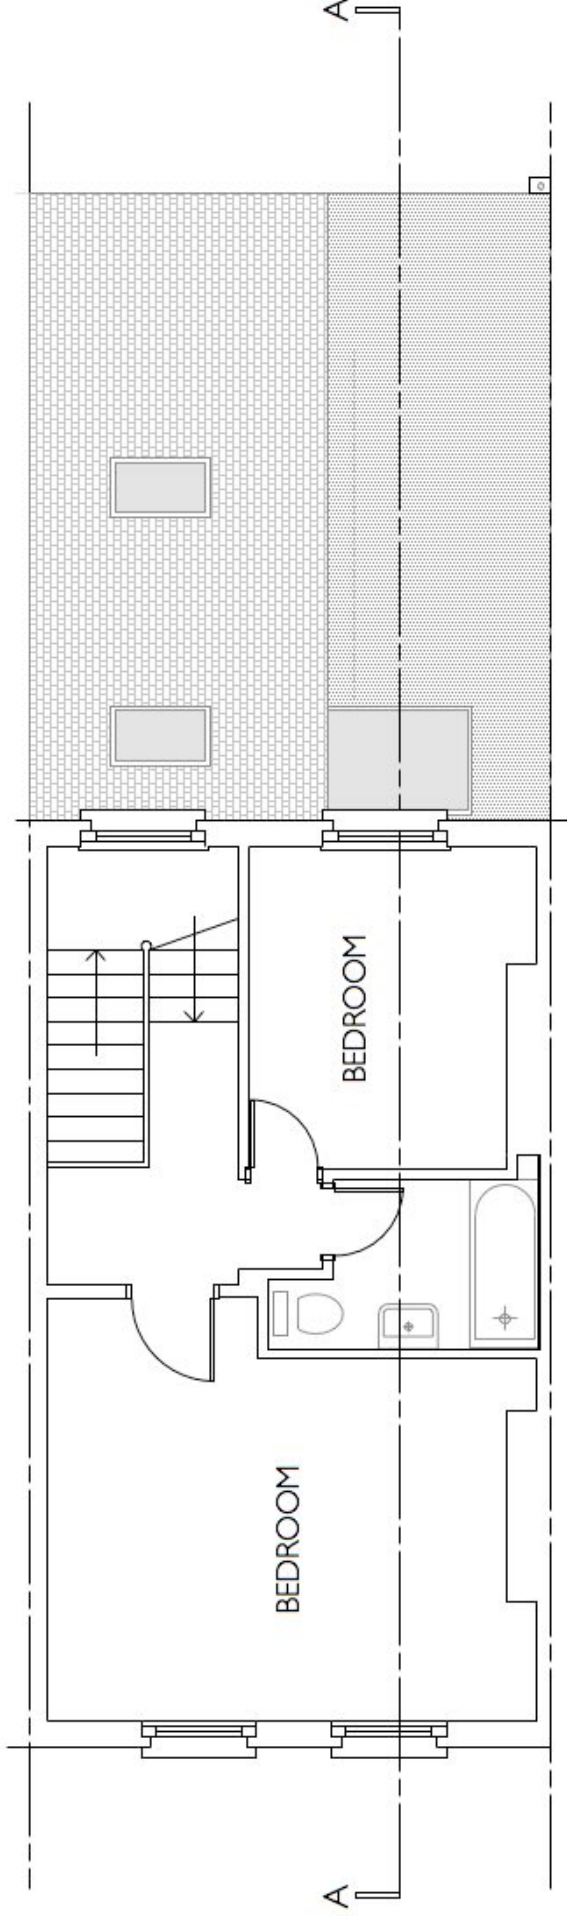

SECOND FLOOR PLAN:AS EXISTING



0 1 2 3 4 5 metres

DRAWING TITLE		ADDRESS	
Second Floor Plan: As Proposed		58 Leventon Street, NW5 2NU	
SCALE	DATE	DRAWING No.	REVISION
1:50 @ A3	October 2016	EX03	



0 1 2 3 4 5 metres

Rear Elevation: As EXISTING
(Scale 1:50 @ A3)

58 Leverton Street

DRAWING TITLE	Rear Elevation: As Proposed	ADDRESS	58 Leverton Street, London NW5 2NU
SCALE	1:50 @ A3	DRAWING No.	EX04
DATE	October 2016	REVISION	