



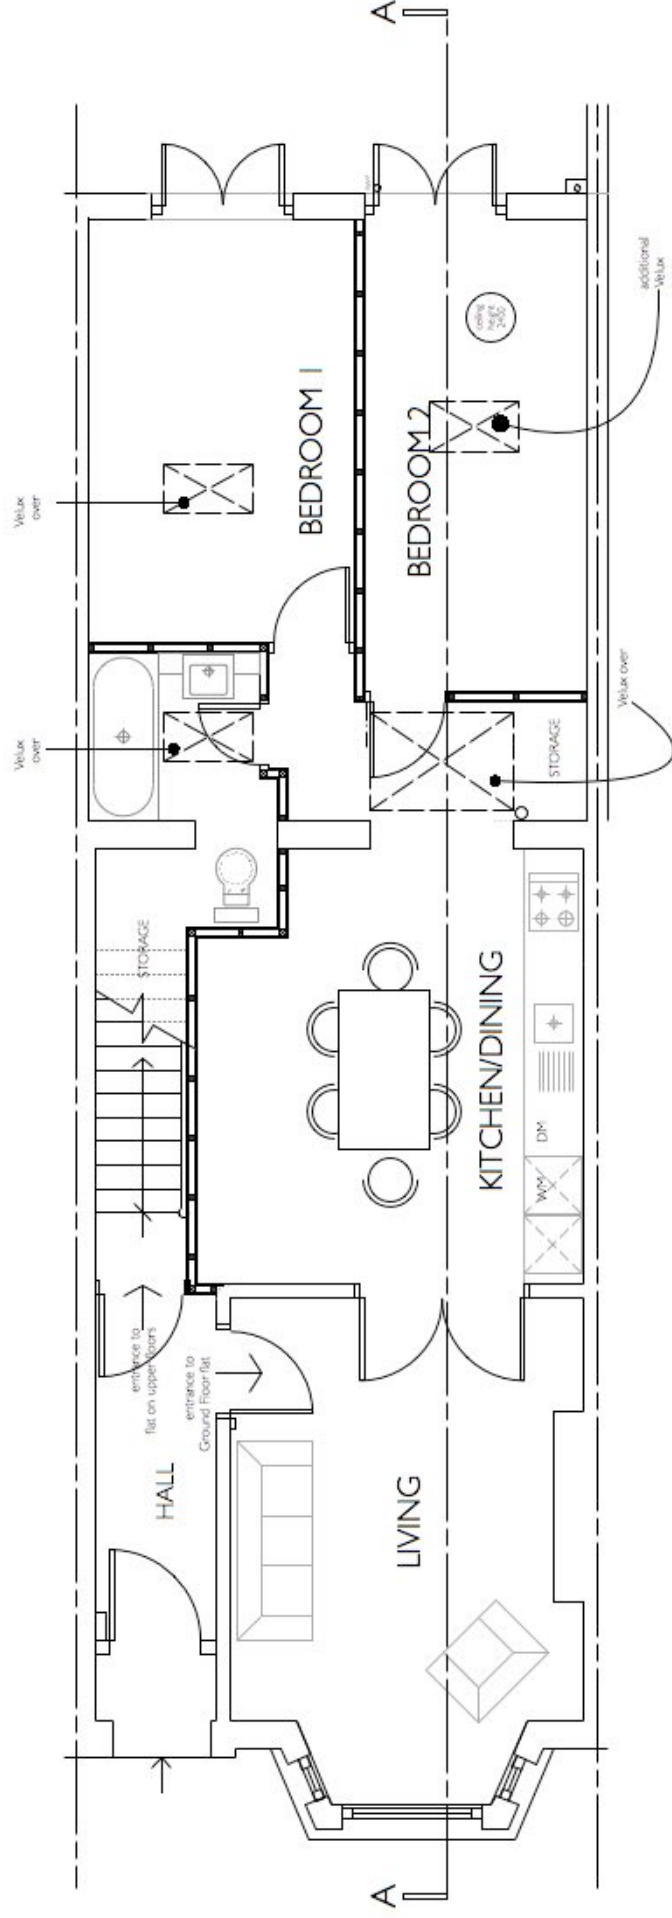

GROUND FLOOR PLAN:AS PROPOSED

0 1 2 3 4 5 metres


DRAWING TITLE	Ground Floor Plan:As Proposed	ADDRESS	58 Leverton Street,NW5 2NU
SCALE	1:50 @A3	DRAWING No. P01	REVISION
	DATE	October 2016	

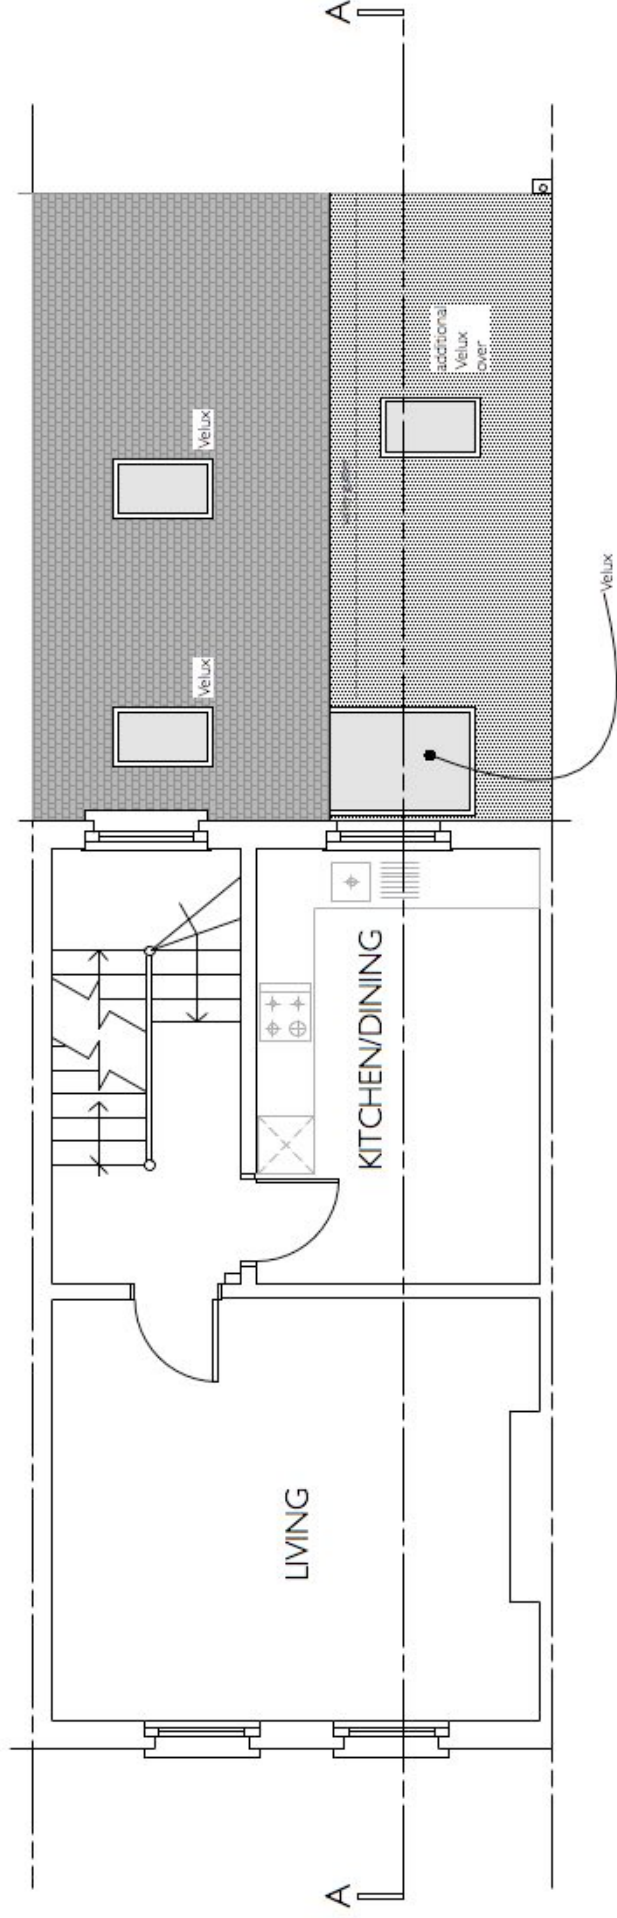


FIRST FLOOR PLAN:AS PROPOSED



DRAWING TITLE	First Floor Plan:As Proposed	ADDRESS	58 Leventon Street, NWS 2NU
SCALE	1:50 @ A3	DRAWING No.	P02
	DATE	REVISION	

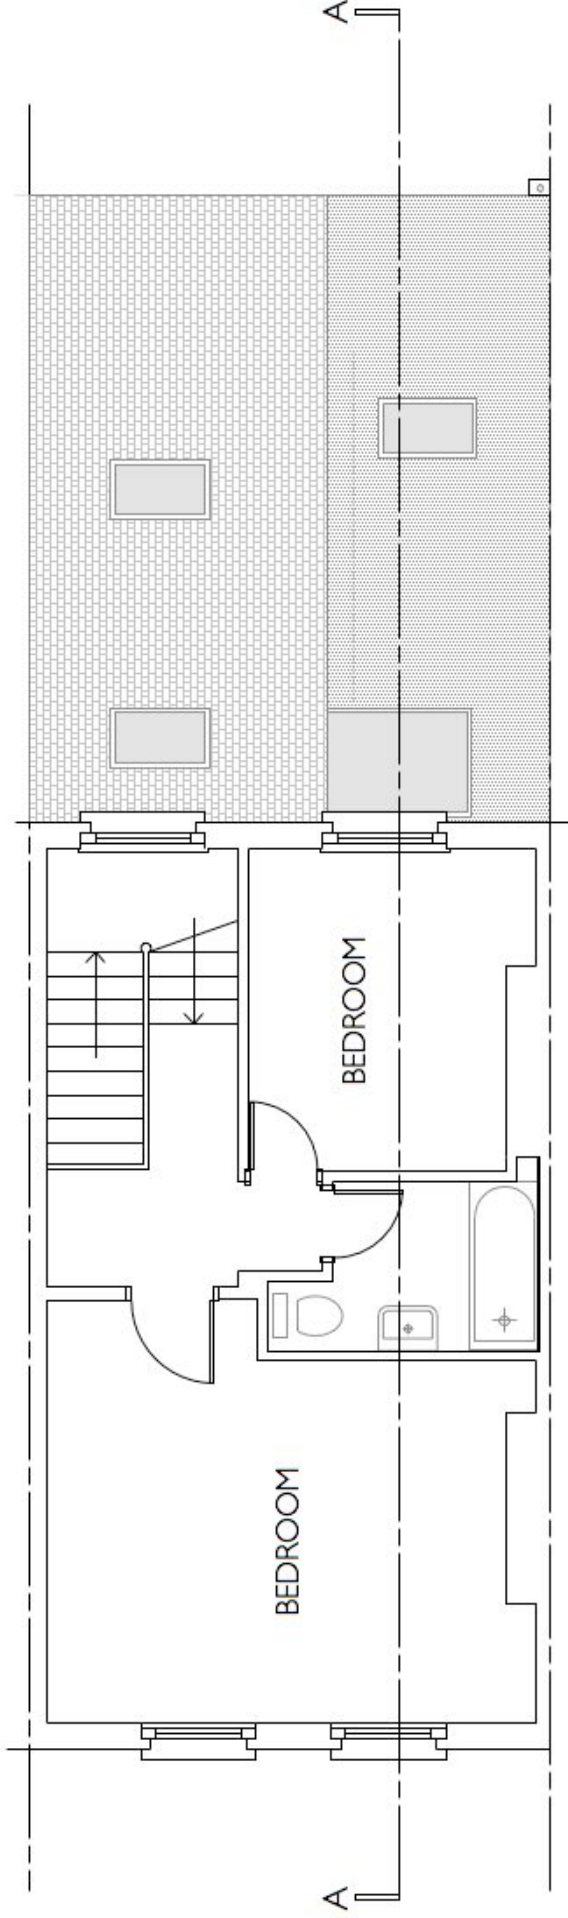

SECOND FLOOR PLAN:AS PROPOSED

 

DRAWING TITLE		ADDRESS	
Second Floor Plan: As Proposed		58 Leventon Street, NW5 2NU	
SCALE	DATE	DRAWING No.	REVISION
1:50 @ A3	October 2016	P03	



0 1 2 3 4 5 metres

58 Leverton Street

Rear Elevation: As PROPOSED

(Scale 1:50 @ A3)

DRAWING TITLE	Rear Elevation: As Proposed	ADDRESS	58 Leverton Street, London NW5 2NU
SCALE	1:50 @ A3	DRAWING No. P04	REVISION