


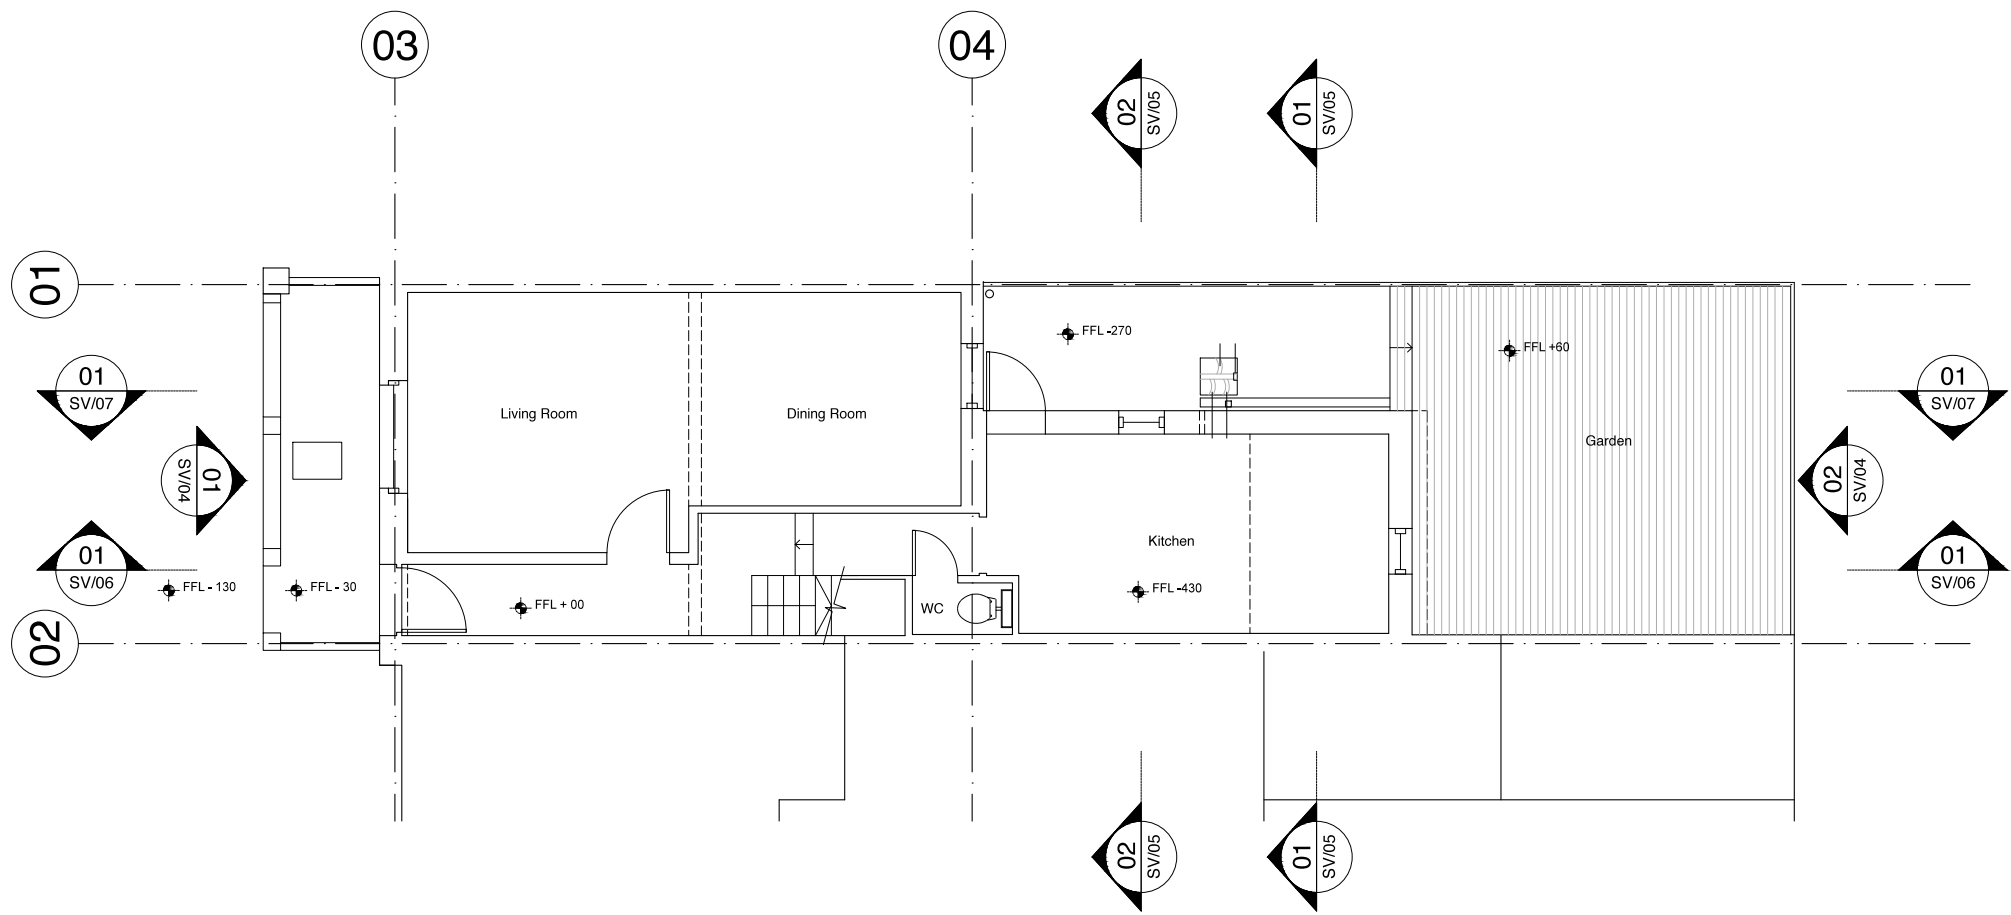


01 Site Plan - Survey
SV/00 Scale 1:50@A1 1:100@A3


01. Copyright: This drawing must not be reproduced in whole or part without written consent from Vine Architecture Studio Limited
02. All dimensions to be checked and any discrepancies to be reported to Vine Architecture Studio prior to construction
03. Do not Scale from this drawing
04. This drawing may contain information from other professions or third parties. Vine Architecture Studio cannot accept responsibility for the integrity or accuracy of such information.
05. If in any doubt about the information in this drawing, ask Vine Architecture Studio without delay

General Notes

- This drawing is for planning purposes only

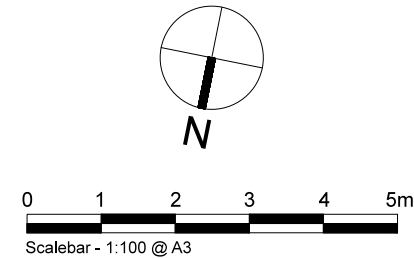

Revision		Stage	Date
*		Survey	30.06.2016
Status For Issue			
VINE Architecture Studio Unit 3, 1a Vine Court, London, E1 1JH www.vinearchitecture.com studio@vinearchitecture.com T 0207 377 5465			
Client Name Emily and Dudley Hinton			
Project Name 2 Hadley Street			Project Number 75
Date 30.06.2016	Scale 1:50 @ A1 1:100 @ A3	Drawn by NOR	Checked by RPR
Drawing Name Site Plan - Survey		Drawing No SV/00	Revision *

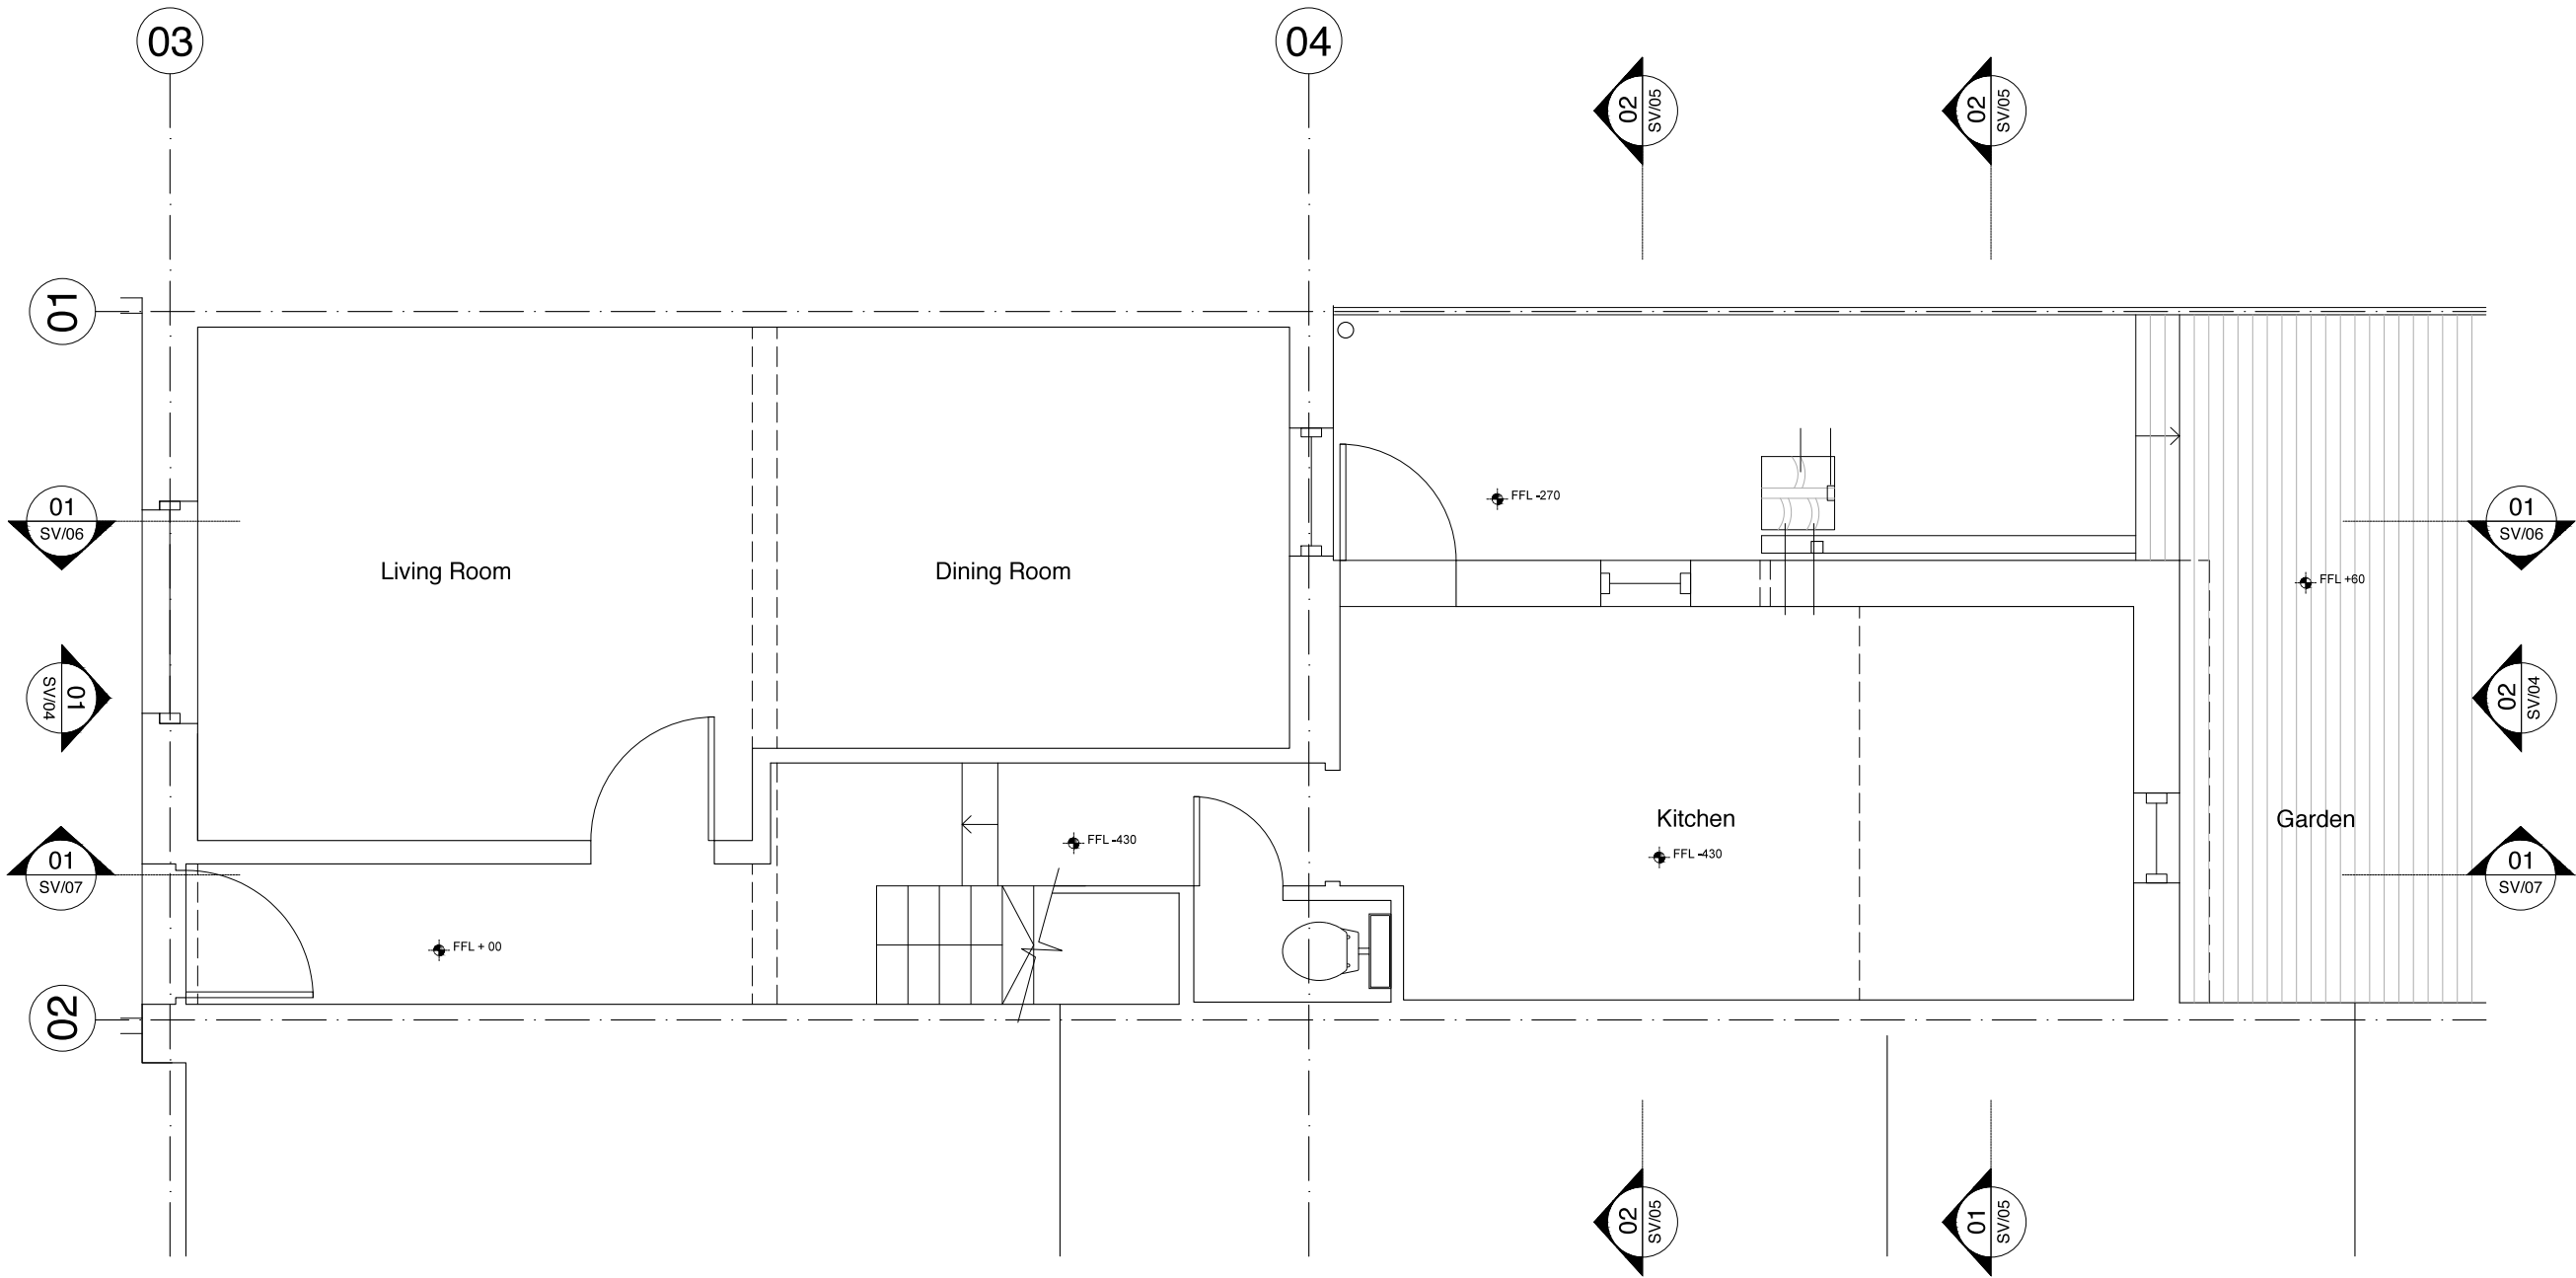


01 Ground Floor Plan - Survey
SV/01 Scale 1:25@A1 1:50@A3

01. Copyright: This drawing must not be reproduced in whole or part without written consent from Vine Architecture Studio Limited
02. All dimensions to be checked and any discrepancies to be reported to Vine Architecture Studio prior to construction
03. Do not Scale from this drawing
04. This drawing may contain information from other professions or third parties. Vine Architecture Studio cannot accept responsibility for the integrity or accuracy of such information.
05. If in any doubt about the information in this drawing, ask Vine Architecture Studio without delay


General Notes

- This drawing is for planning purposes only

 

0 0.5 1 1.5 2 2.5m
Scalebar - 1:50 @ A3

Revision		Stage	Date
*		Survey	30.06.2016
Status For Issue			
VINE Architecture Studio Unit 3, 1a Vine Court, London, E1 1JH www.vinearchitecture.com studio@vinearchitecture.com T 0207 377 5465			
Client Name Emily and Dudley Hinton			
Project Name 2 Hadley Street			Project Number 75
Date 30.06.2016	Scale 1:25 @ A1 1:50 @ A1	Drawn by NOR	Checked by RPR
Drawing Name Ground Floor Plan - Survey		Drawing No SV/01	Revision *

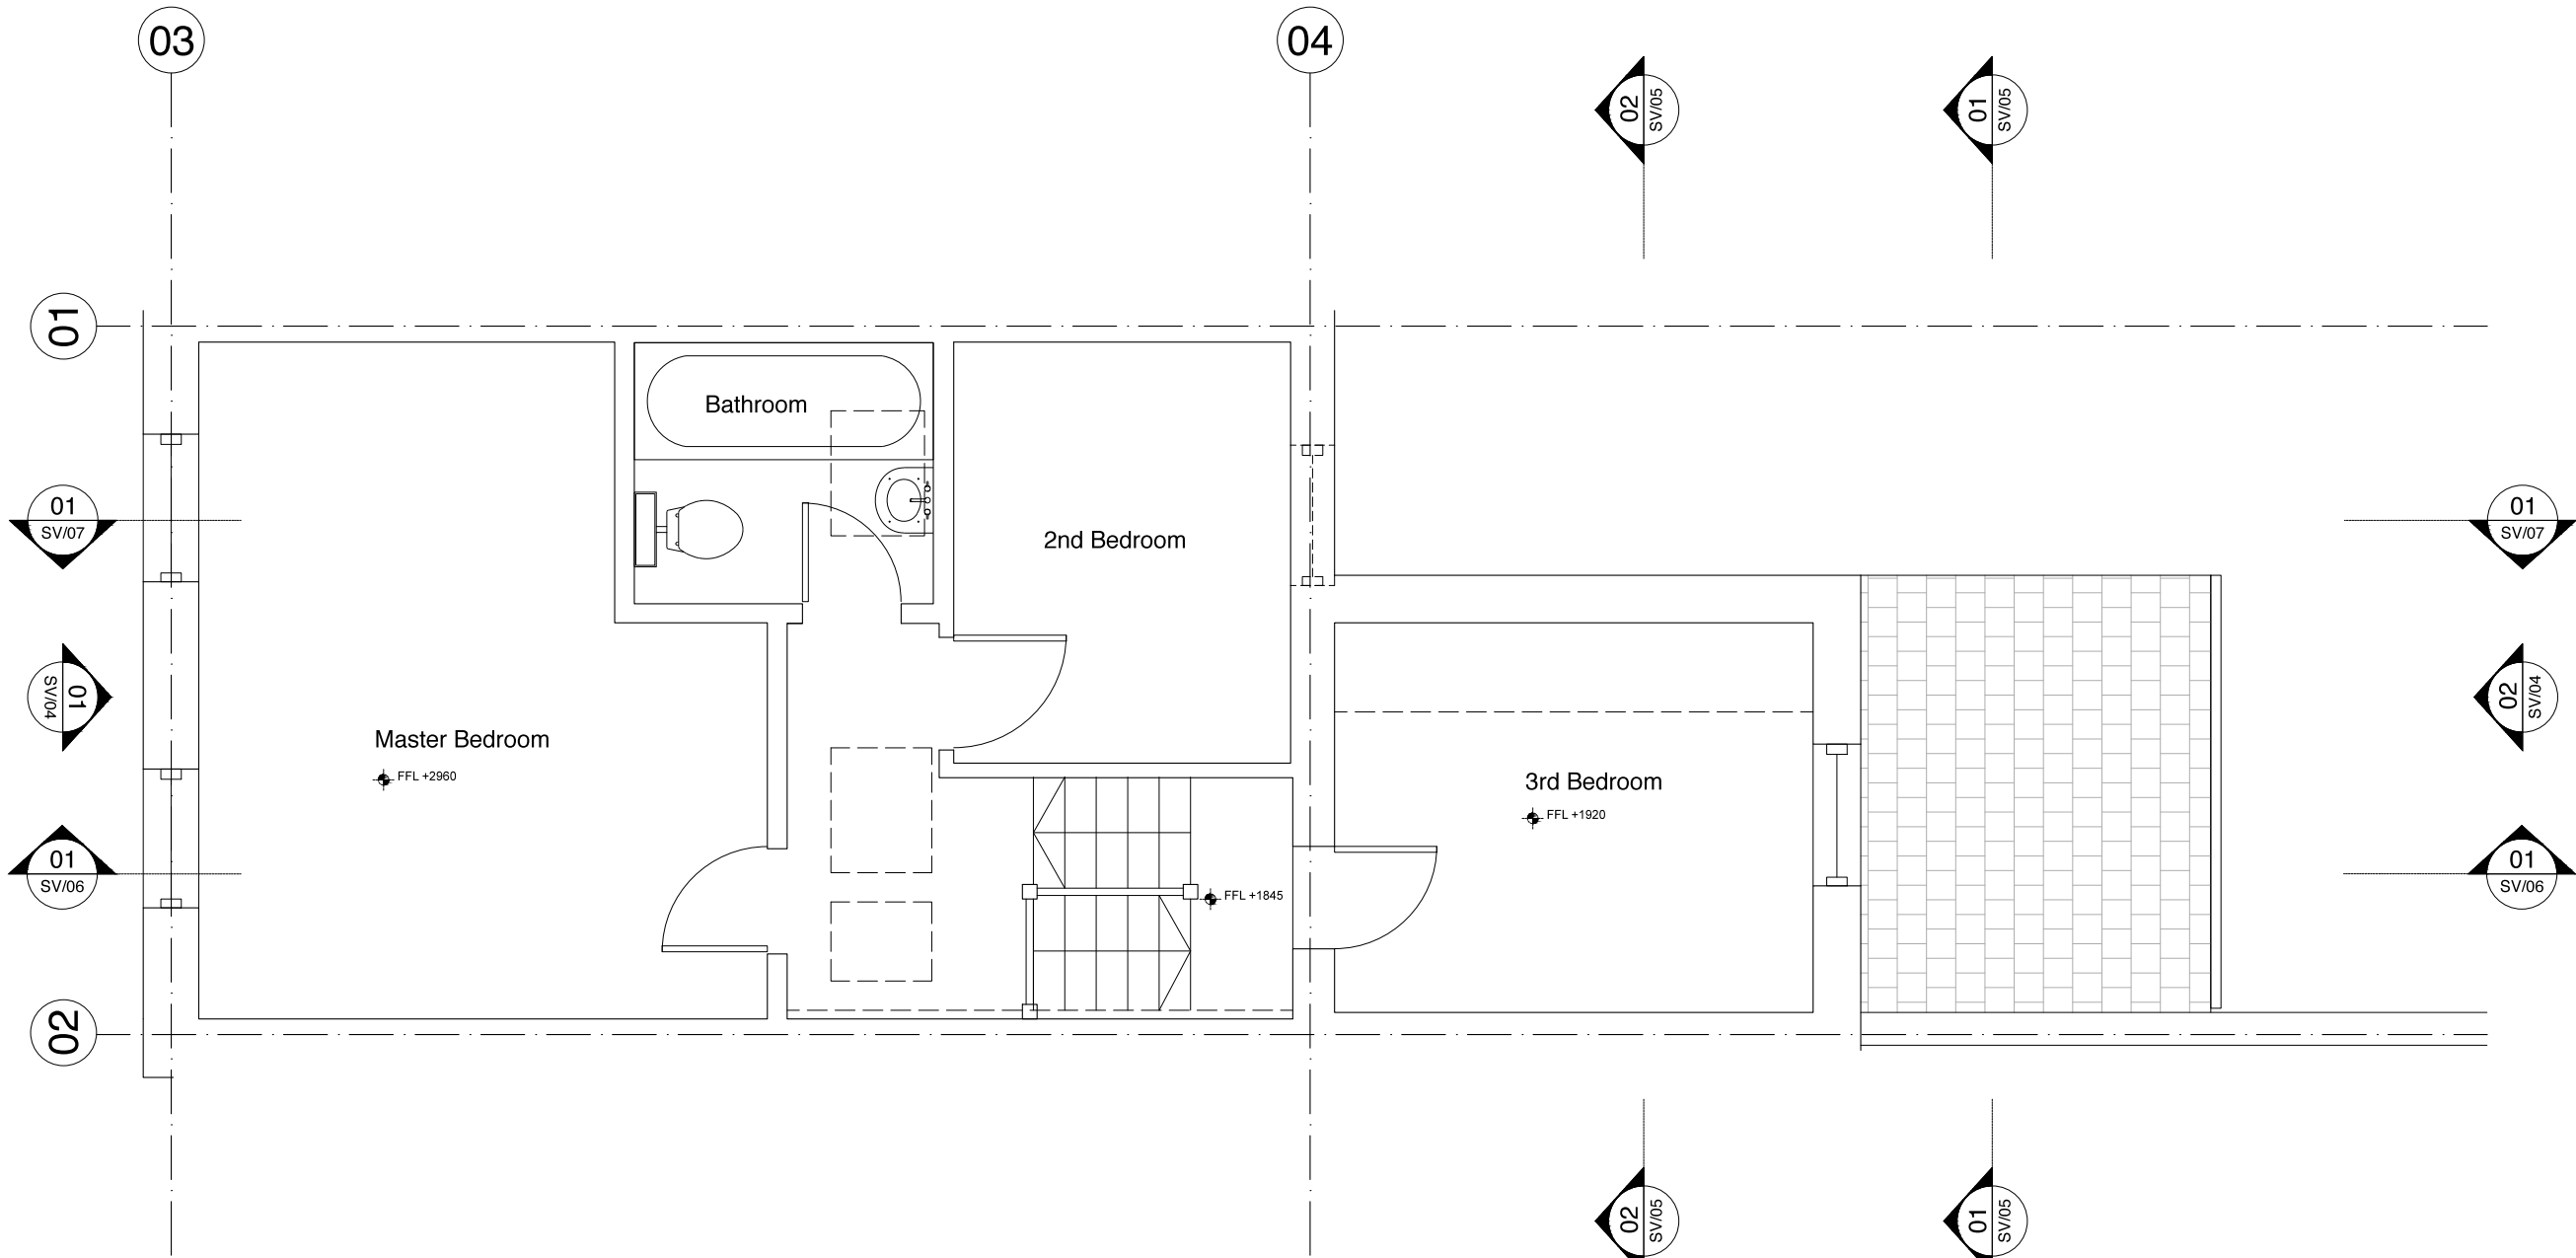


01 First Floor Plan - Survey
SV/02 Scale 1:25 @ A1 1:50 @ A3


01. Copyright: This drawing must not be reproduced in whole or part without written consent from Vine Architecture Studio Limited
02. All dimensions to be checked and any discrepancies to be reported to Vine Architecture Studio prior to construction
03. Do not Scale from this drawing
04. This drawing may contain information from other professions or third parties. Vine Architecture Studio cannot accept responsibility for the integrity or accuracy of such information.
05. If in any doubt about the information in this drawing, ask Vine Architecture Studio without delay

General Notes

- This drawing is for planning purposes only

 

Revision		Stage	Date
*		Survey	30.06.2016
Status For Issue			
VINE Architecture Studio Unit 3, 1a Vine Court, London, E1 1JH www.vinearchitecture.com studio@vinearchitecture.com T 0207 377 5465			
Client Name Emily and Dudley Hinton			
Project Name 2 Hadley Street			Project Number 75
Date 30.06.2016	Scale 1:25 @ A1 1:50 @ A1	Drawn by NOR	Checked by RPR
Drawing Name First Floor Plan - Survey		Drawing No SV/02	Revision *


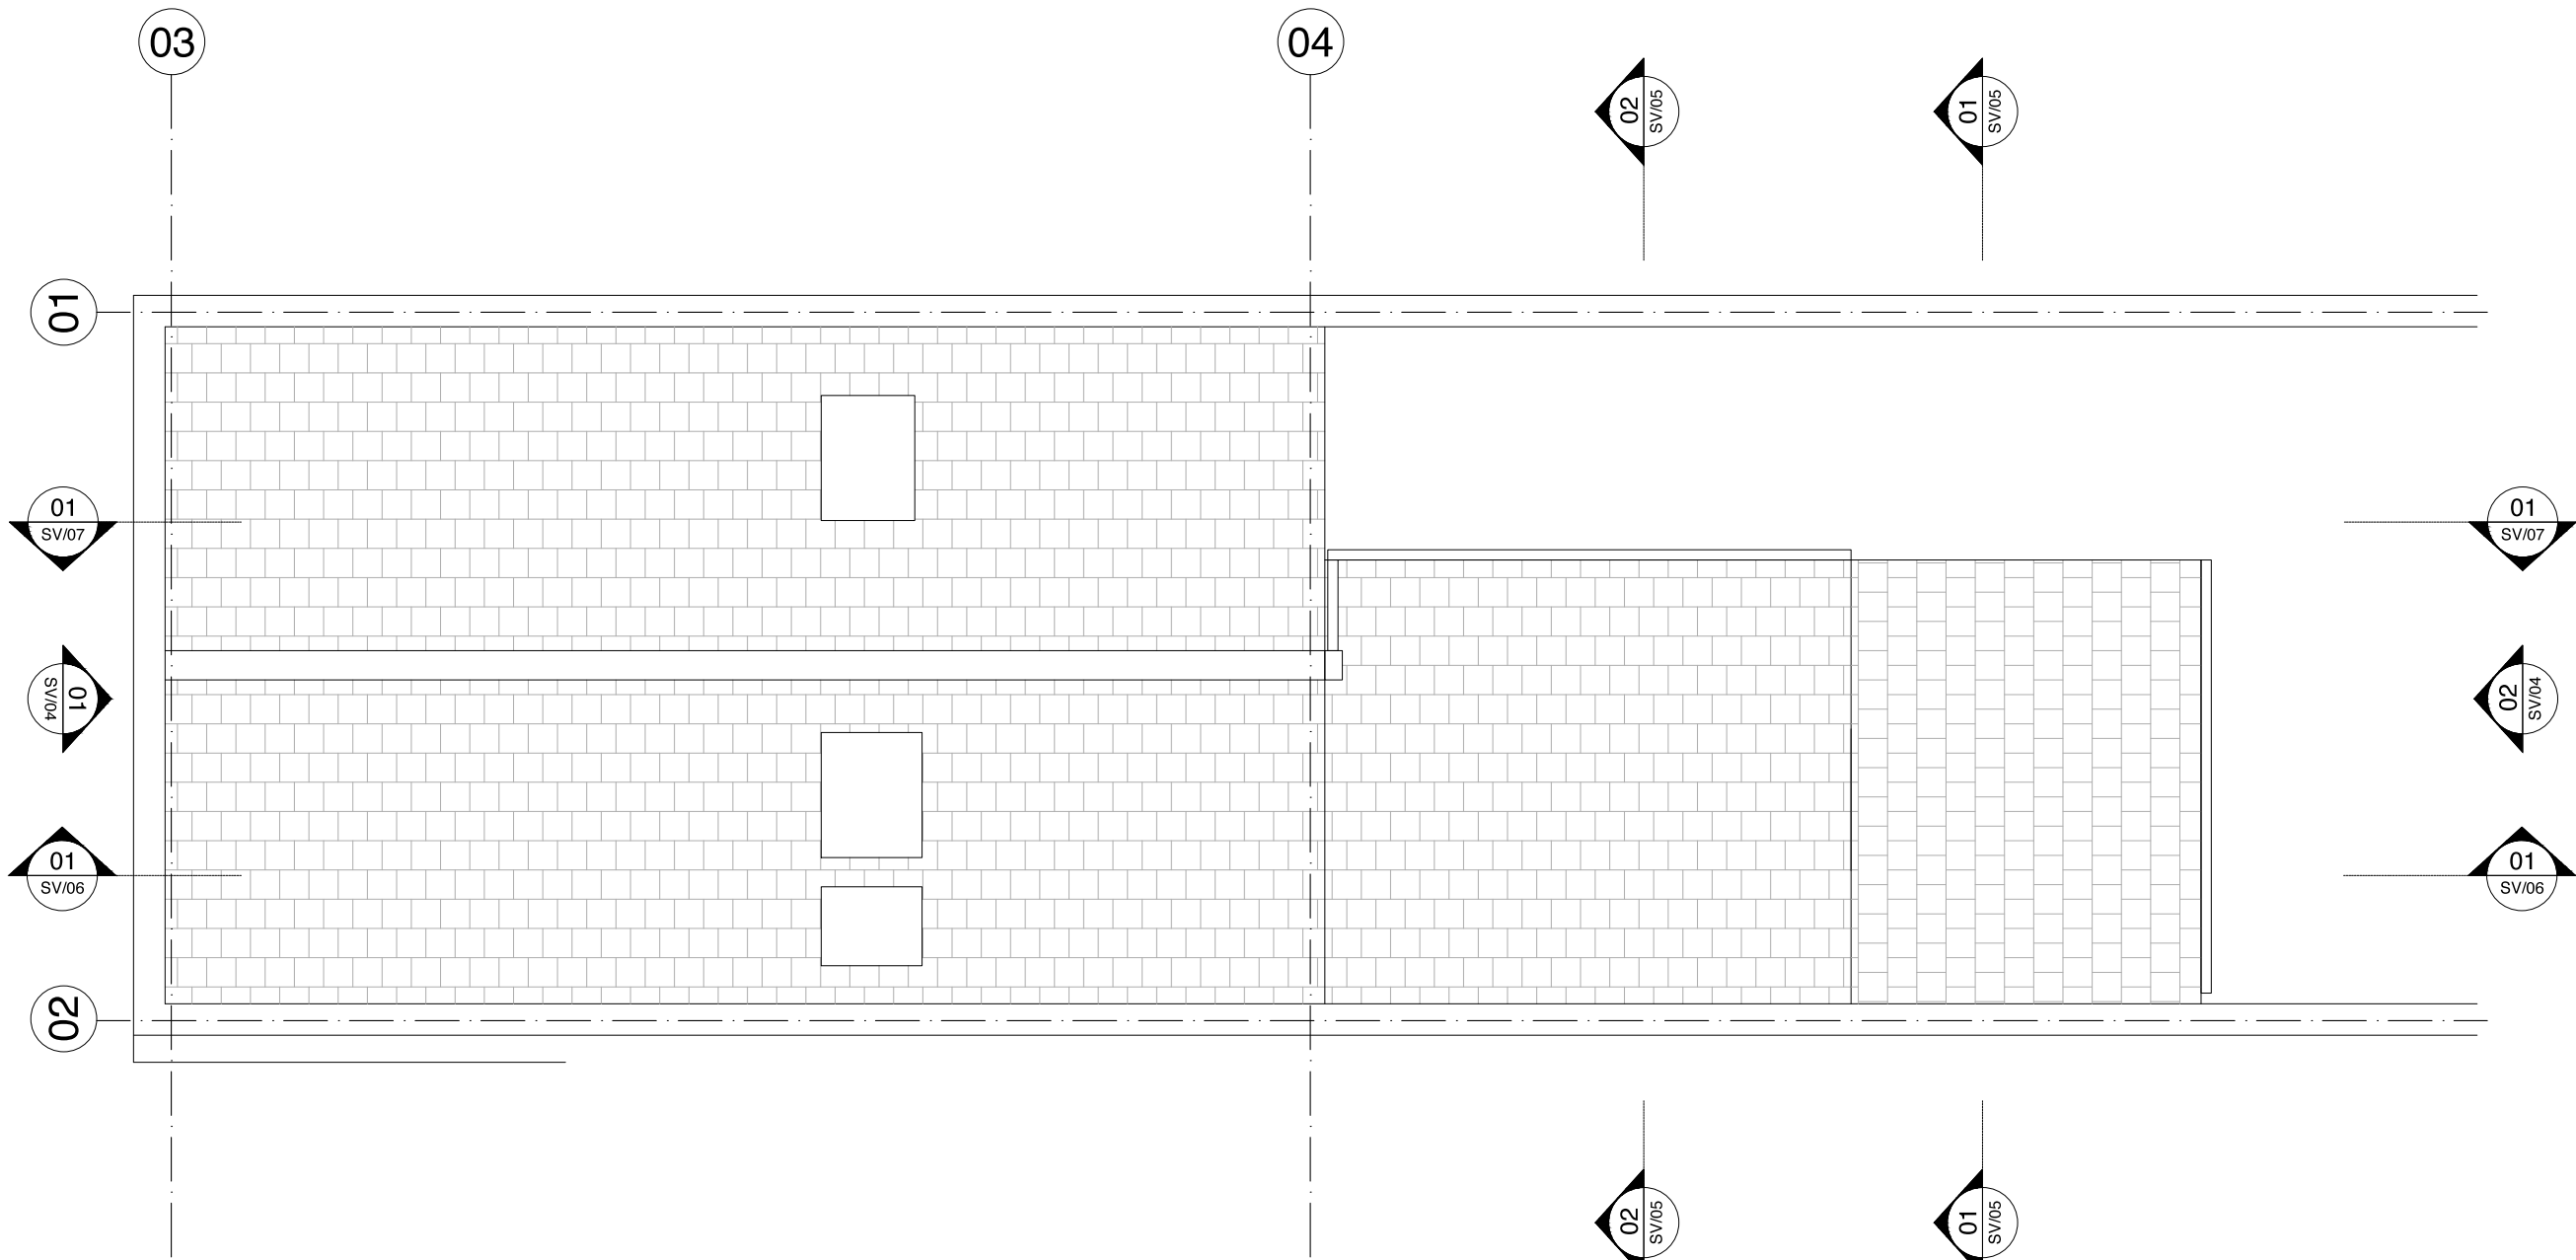


01 Roof Plan - Survey
SV/03 Scale 1:25@A1 1:50@A3

01. Copyright: This drawing must not be reproduced in whole or part without written consent from Vine Architecture Studio Limited
02. All dimensions to be checked and any discrepancies to be reported to Vine Architecture Studio prior to construction
03. Do not Scale from this drawing
04. This drawing may contain information from other professions or third parties. Vine Architecture Studio cannot accept responsibility for the integrity or accuracy of such information.
05. If in any doubt about the information in this drawing, ask Vine Architecture Studio without delay

General Notes

- This drawing is for planning purposes only

  

Revision	Stage	Date
*	Survey	30.06.2016
Status For Issue		

VINE


Architecture Studio

Unit 3, 1a Vine Court, London, E1 1JH
www.vinearchitecture.com
studio@vinearchitecture.com
T 0207 377 5465

Client Name Emily and Dudley Hinton			
Project Name 2 Hadley Street			Project Number 75
Date 30.06.2016	Scale 1:25 @ A1 1:50 @ A1	Drawn by NOR	Checked by RPR
Drawing Name Roof Plan - Survey		Drawing No SV/03	Revision *



01 Front Elevation - Survey
SV/04 Scale 1:25@A1 1:50@A3

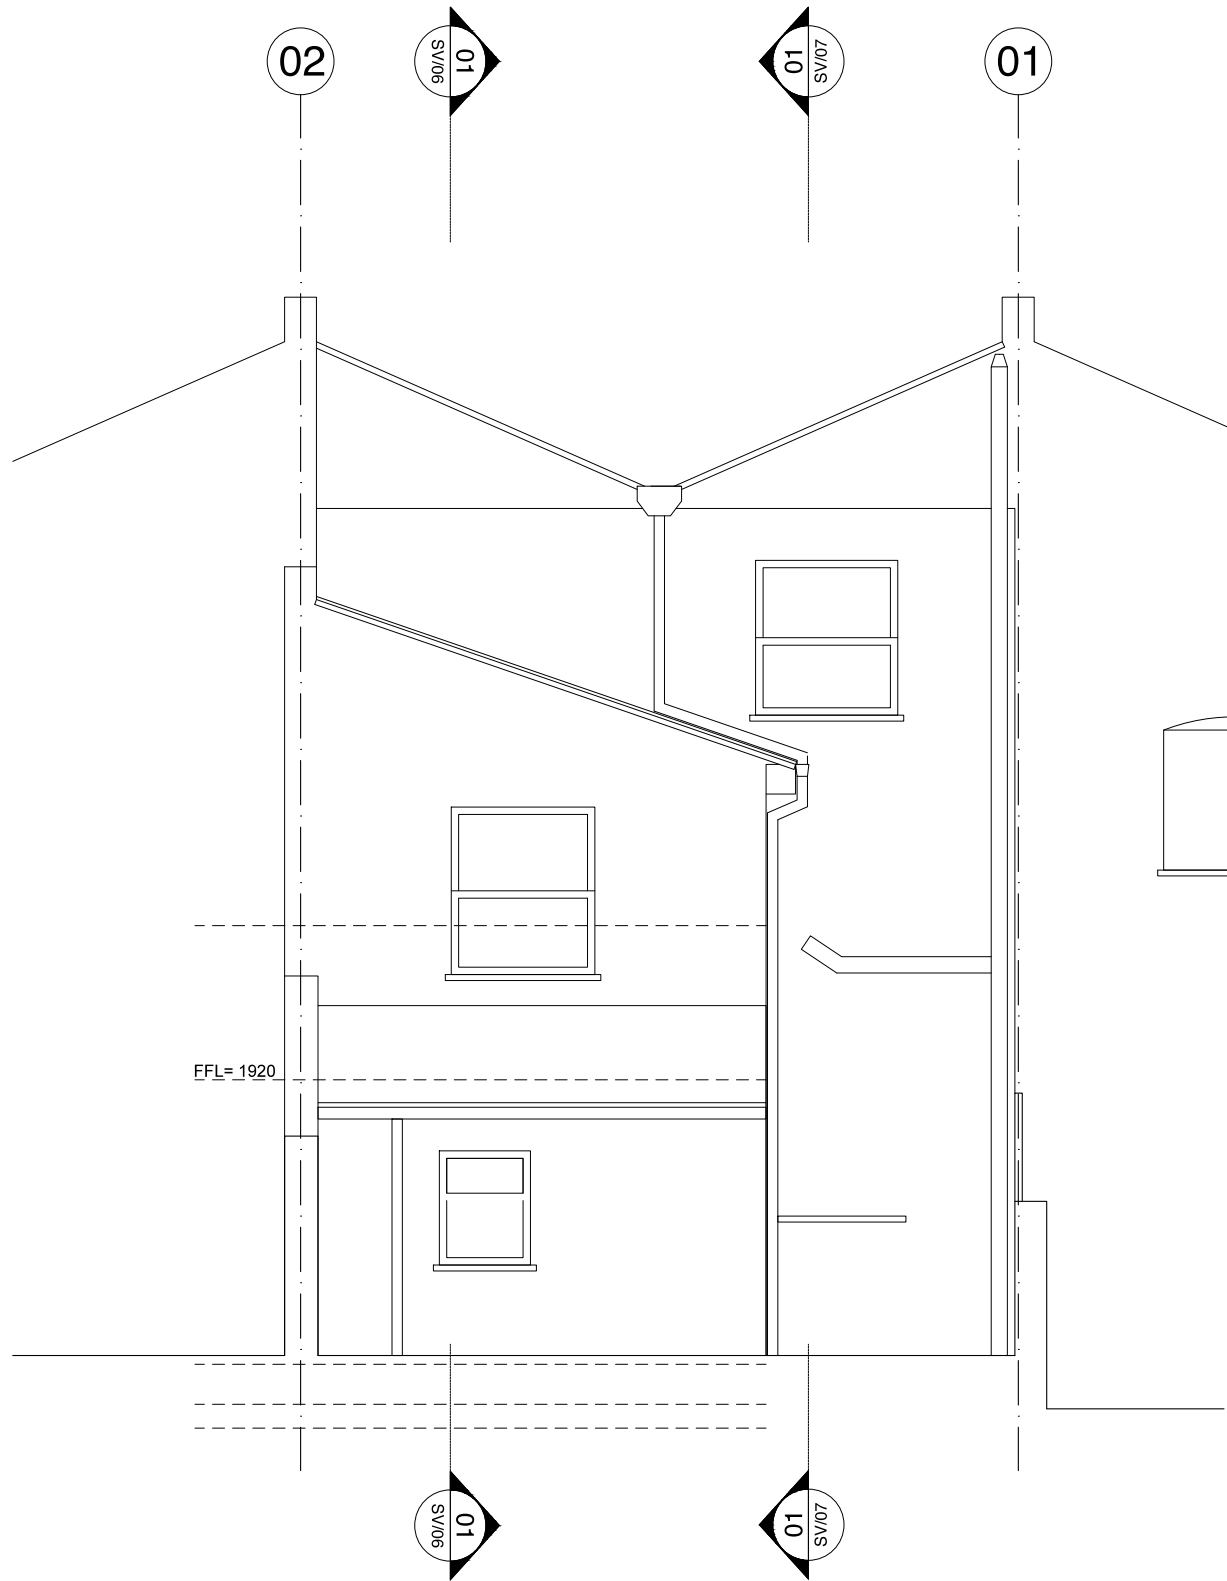


02 Rear Elevation - Survey
SV/04 Scale 1:25@A1 1:50@A3

01. Copyright: This drawing must not be reproduced in whole or part without written consent from Vine Architecture Studio Limited
02. All dimensions to be checked and any discrepancies to be reported to Vine Architecture Studio prior to construction
03. Do not Scale from this drawing
04. This drawing may contain information from other professions or third parties. Vine Architecture Studio cannot accept responsibility for the integrity or accuracy of such information.
05. If in any doubt about the information in this drawing, ask Vine Architecture Studio without delay

General Notes

- This drawing is for planning purposes only

 


Revision	Stage	Date
*	Survey	30.06.2016


Status
For Issue

VINE
Architecture Studio
Unit 3, 1a Vine Court, London, E1 1JH
www.vinearchitecture.com
studio@vinearchitecture.com
T 0207 377 5465

Client Name Emily and Dudley Hinton			
Project Name 2 Hadley Street			Project Number 75
Date 30.06.2016	Scale 1:25 @ A1 1:50 @ A1	Drawn by NOR	Checked by RPR
Drawing Name Elevations - Survey		Drawing No SV/04	Revision *

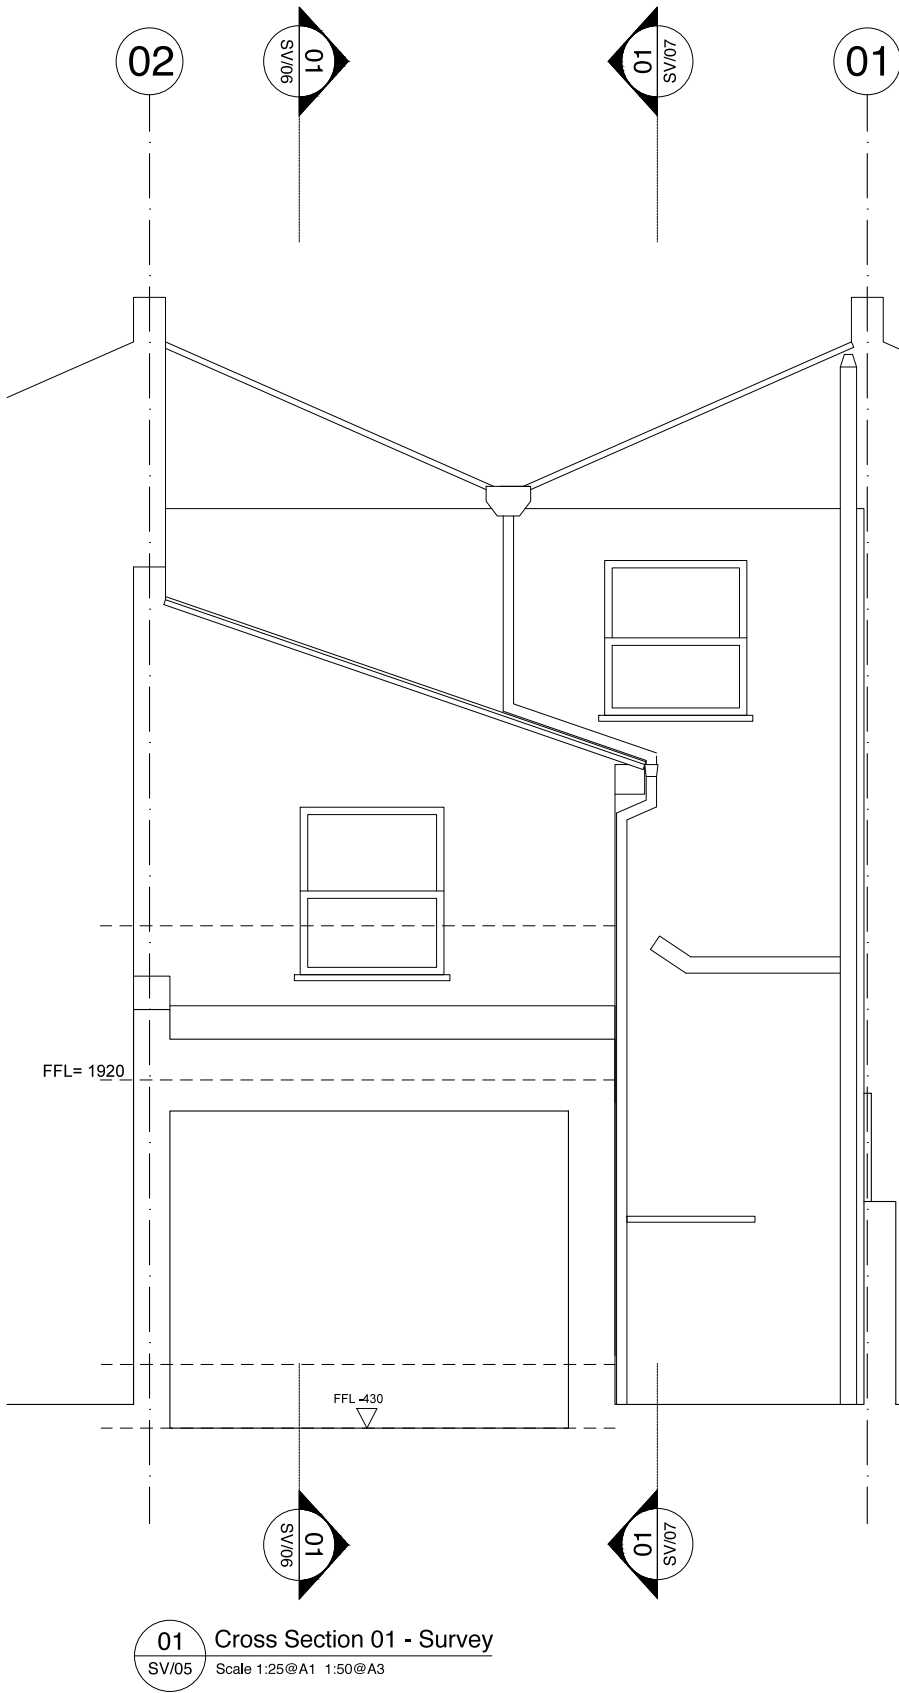

01 Cross Section 01 - Survey
SV/05 Scale 1:25@A1 1:50@A3

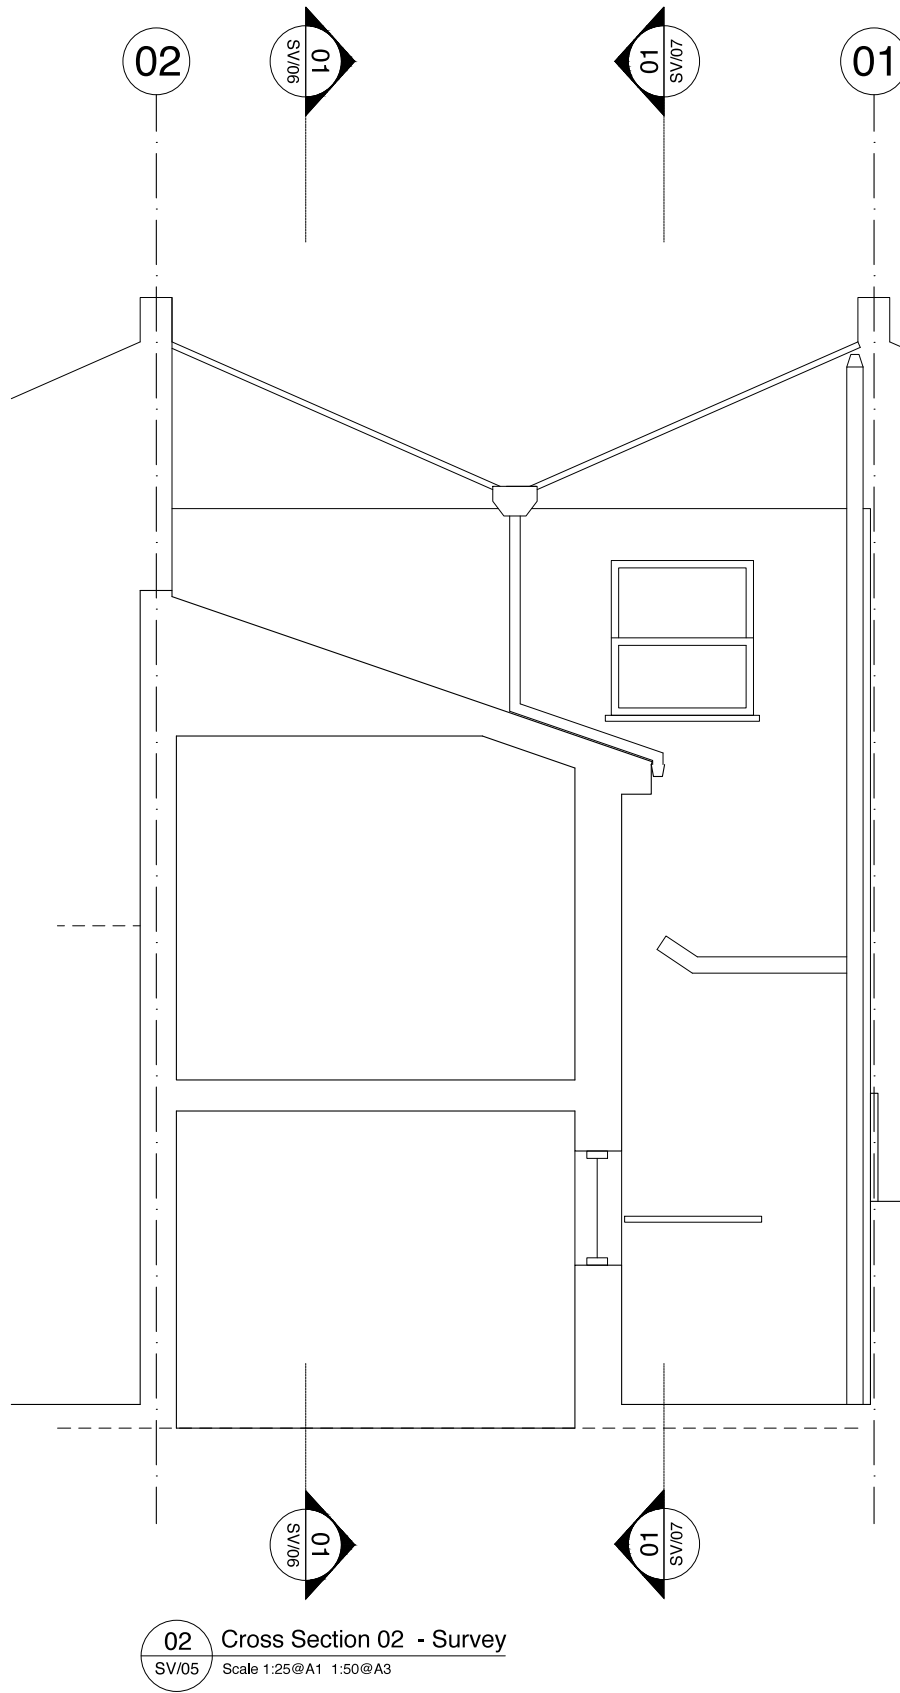


02 Cross Section 02 - Survey
SV/05 Scale 1:25@A1 1:50@A3

01. Copyright: This drawing must not be reproduced in whole or part without written consent from Vine Architecture Studio Limited
02. All dimensions to be checked and any discrepancies to be reported to Vine Architecture Studio prior to construction
03. Do not Scale from this drawing
04. This drawing may contain information from other professions or third parties. Vine Architecture Studio cannot accept responsibility for the integrity or accuracy of such information.
05. If in any doubt about the information in this drawing, ask Vine Architecture Studio without delay

General Notes


- This drawing is for planning purposes only

 

Revision	Stage	Date
*	Survey	30.06.2016
Status		
For Issue		

VINE
Architecture Studio
Unit 3, 1a Vine Court, London, E1 1JH
www.vinearchitecture.com
studio@vinearchitecture.com
T 0207 377 5465


Client Name			
Emily and Dudley Hinton			
Project Name			Project Number
2 Hadley Street			75
Date	Scale	Drawn by	Checked by
30.06.2016	1:25 @ A1 1:50 @ A1	DMR	RPR
Drawing Name		Drawing No	Revision
Cross Sections - Survey		SV/05	*

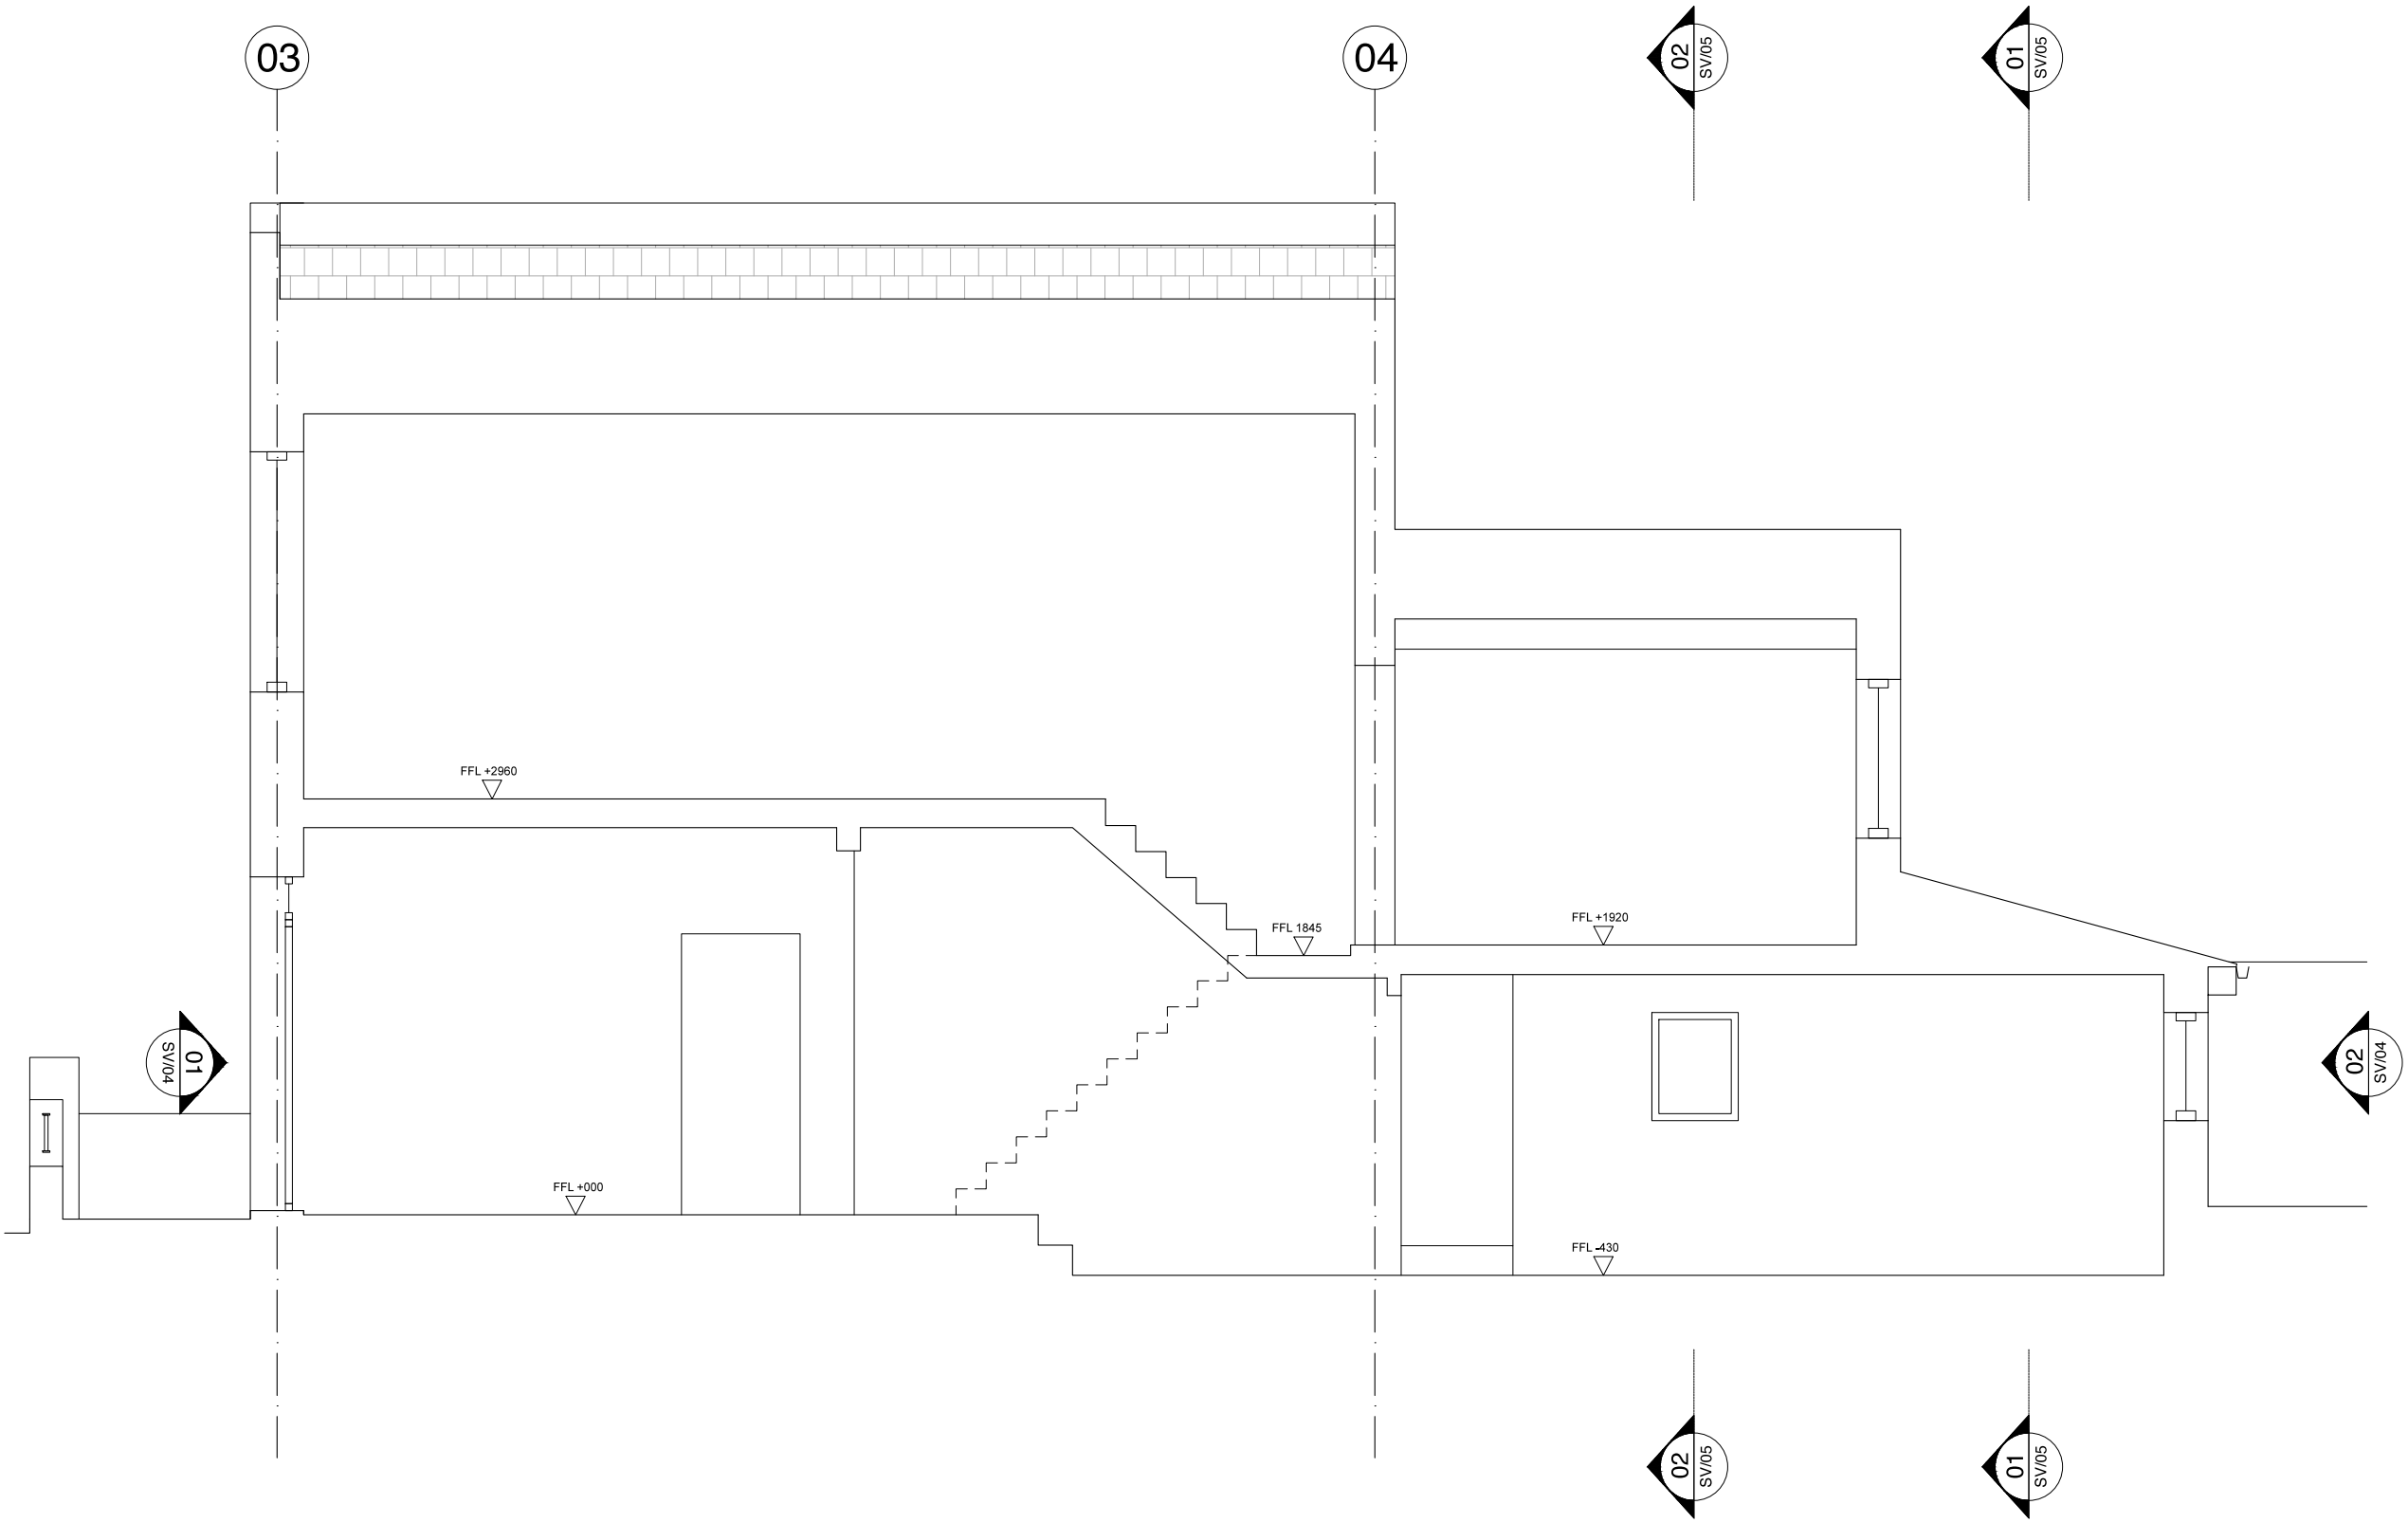

01 Long Section 01 - Survey
SV/06 Scale 1:25@A1 1:50@A3

01. Copyright: This drawing must not be reproduced in whole or part without written consent from Vine Architecture Studio Limited
02. All dimensions to be checked and any discrepancies to be reported to Vine Architecture Studio prior to construction
03. Do not Scale from this drawing
04. This drawing may contain information from other professions or third parties. Vine Architecture Studio cannot accept responsibility for the integrity or accuracy of such information.
05. If in any doubt about the information in this drawing, ask Vine Architecture Studio without delay



General Notes
- This drawing is for planning purposes only

 

Revision	Stage	Date
*	Survey	30.06.2016
Status For Issue		





VINE
Architecture Studio
Unit 3, 1a Vine Court, London, E1 1JH
www.vinearchitecture.com
studio@vinearchitecture.com
T 0207 377 5465

Client Name Emily and Dudley Hinton			
Project Name 2 Hadley Street			Project Number 75
Date 30.06.2016	Scale 1:25 @ A1 1:50 @ A1	Drawn by NOR	Checked by RPR
Drawing Name Long Section 01 - Survey		Drawing No SV/06	Revision *

  


04

03

    


01 Long Section 02 - Survey
SV/07 Scale 1:25@A1 1:50@A3

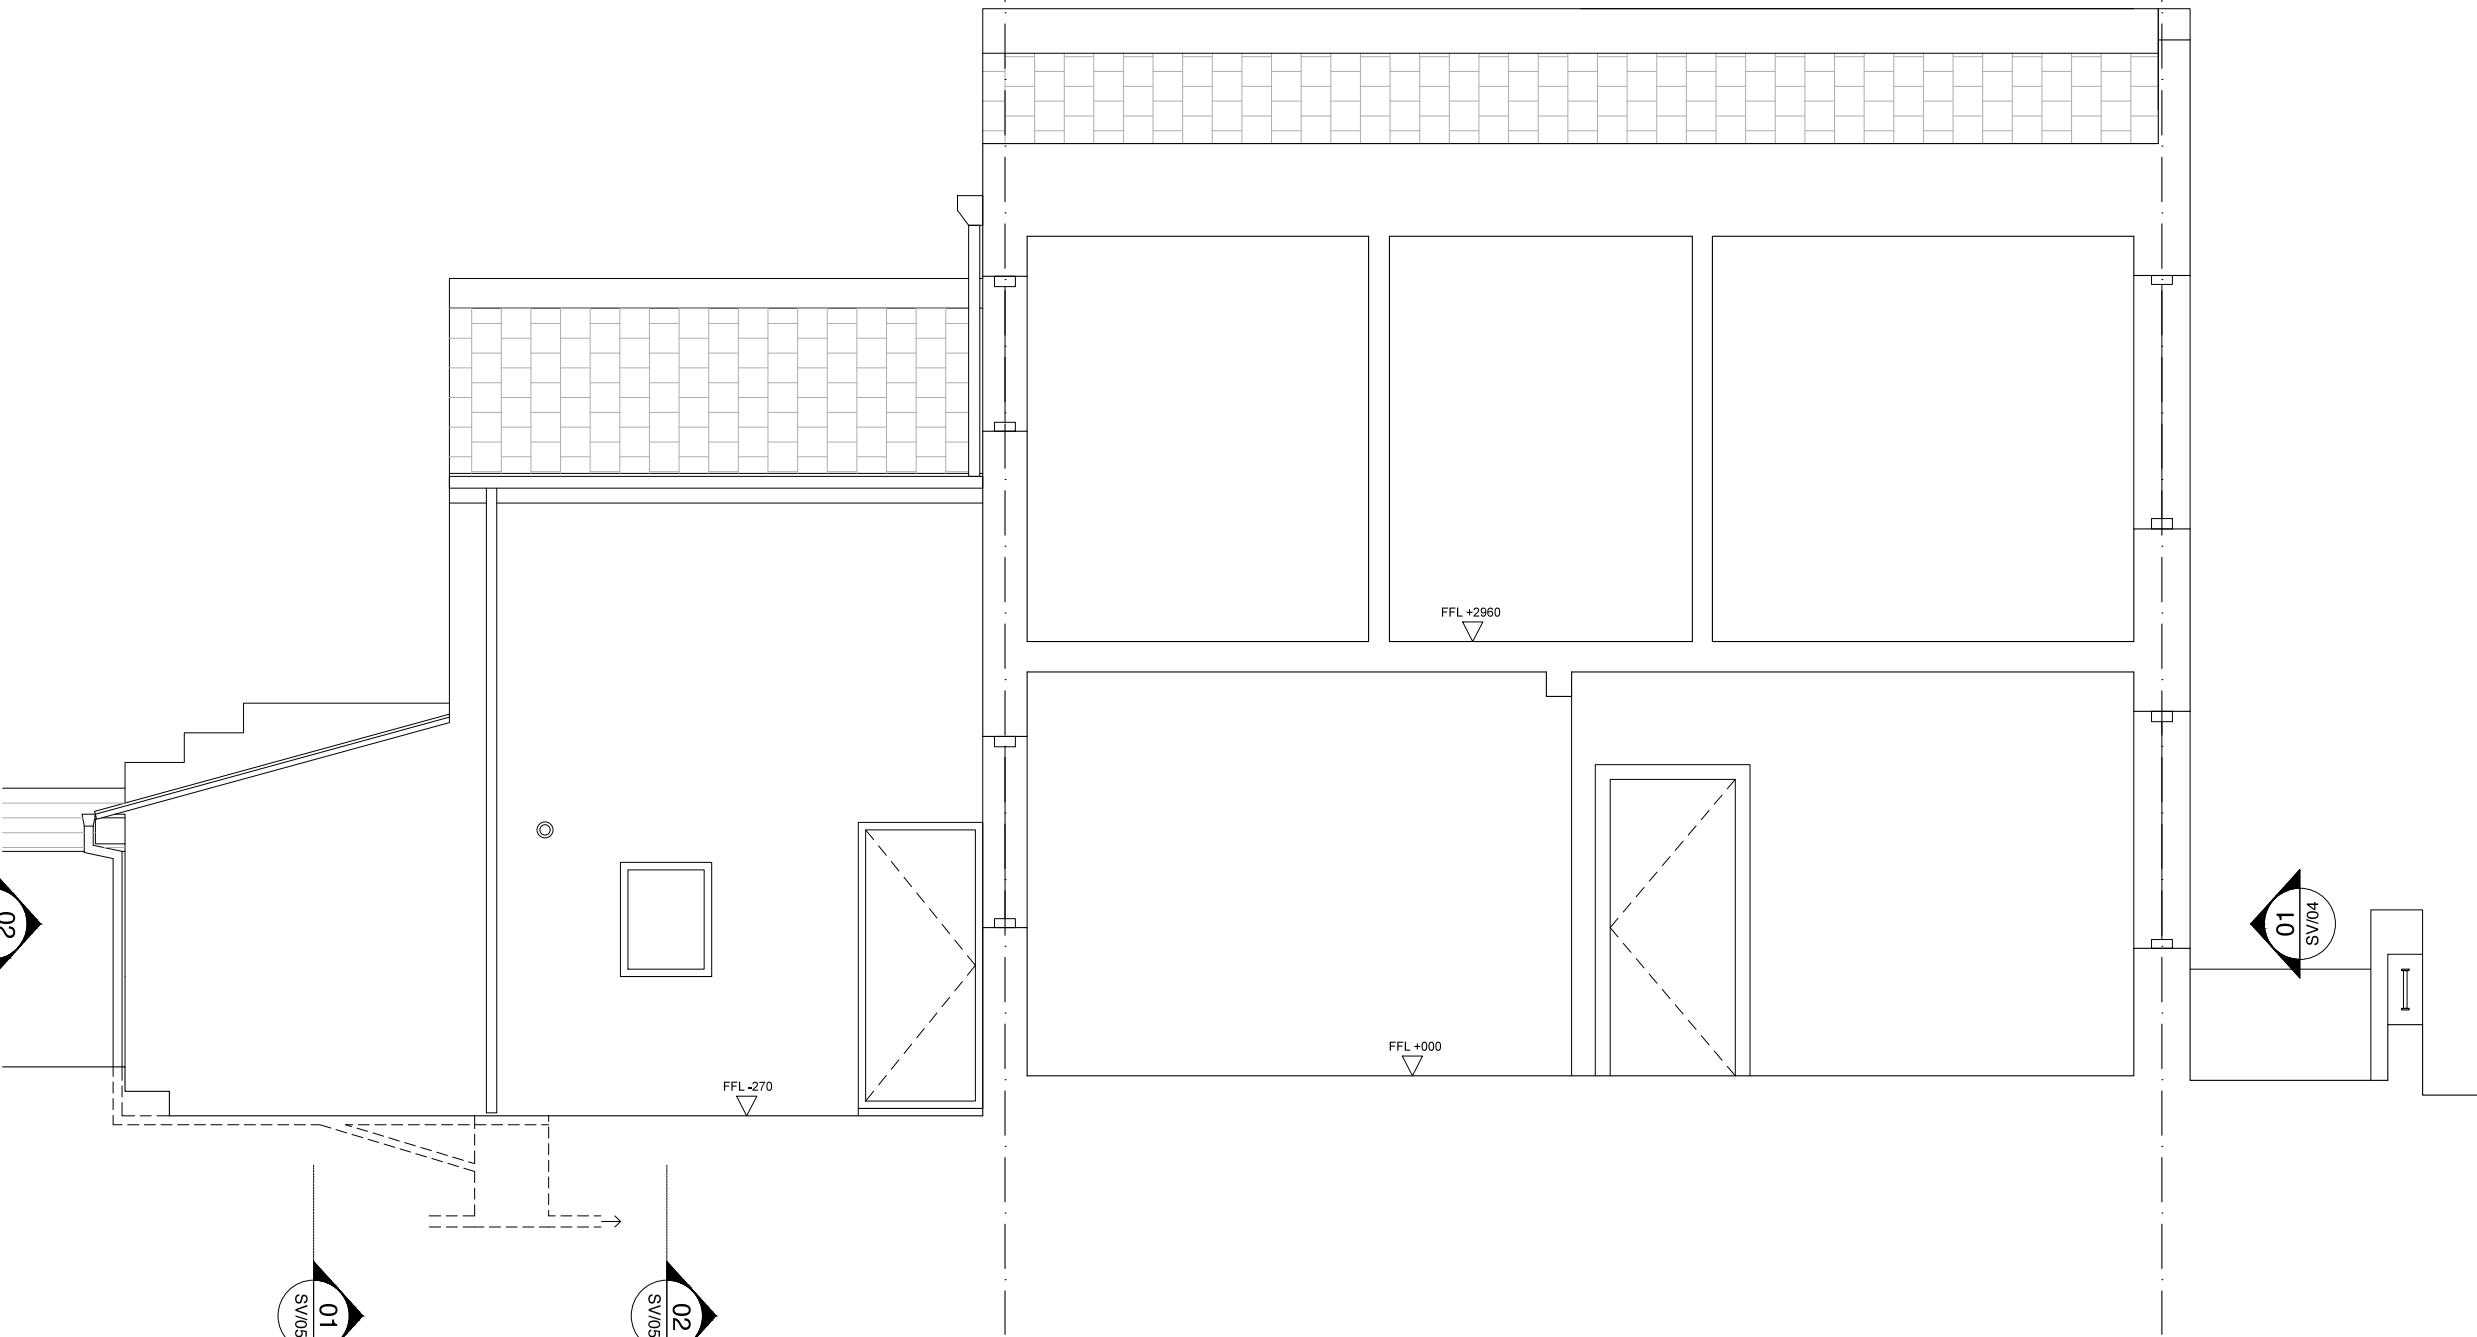


01. Copyright: This drawing must not be reproduced in whole or part without written consent from Vine Architecture Studio Limited
02. All dimensions to be checked and any discrepancies to be reported to Vine Architecture Studio prior to construction
03. Do not Scale from this drawing
04. This drawing may contain information from other professions or third parties. Vine Architecture Studio cannot accept responsibility for the integrity or accuracy of such information.
05. If in any doubt about the information in this drawing, ask Vine Architecture Studio without delay

General Notes
- This drawing is for planning purposes only

 


Revision		Stage	Date
*		Survey	30.06.2016
Status For Issue			
VINE Architecture Studio Unit 3, 1a Vine Court, London, E1 1JH www.vinearchitecture.com studio@vinearchitecture.com T 0207 377 5465			
Client Name Emily and Dudley Hinton			
Project Name 2 Hadley Street			Project Number 75
Date 30.06.2016	Scale 1:25 @ A1 1:50 @ A1	Drawn by NOR	Checked by RPR
Drawing Name Long Section 02 - Survey		Drawing No SV/07	Revision *

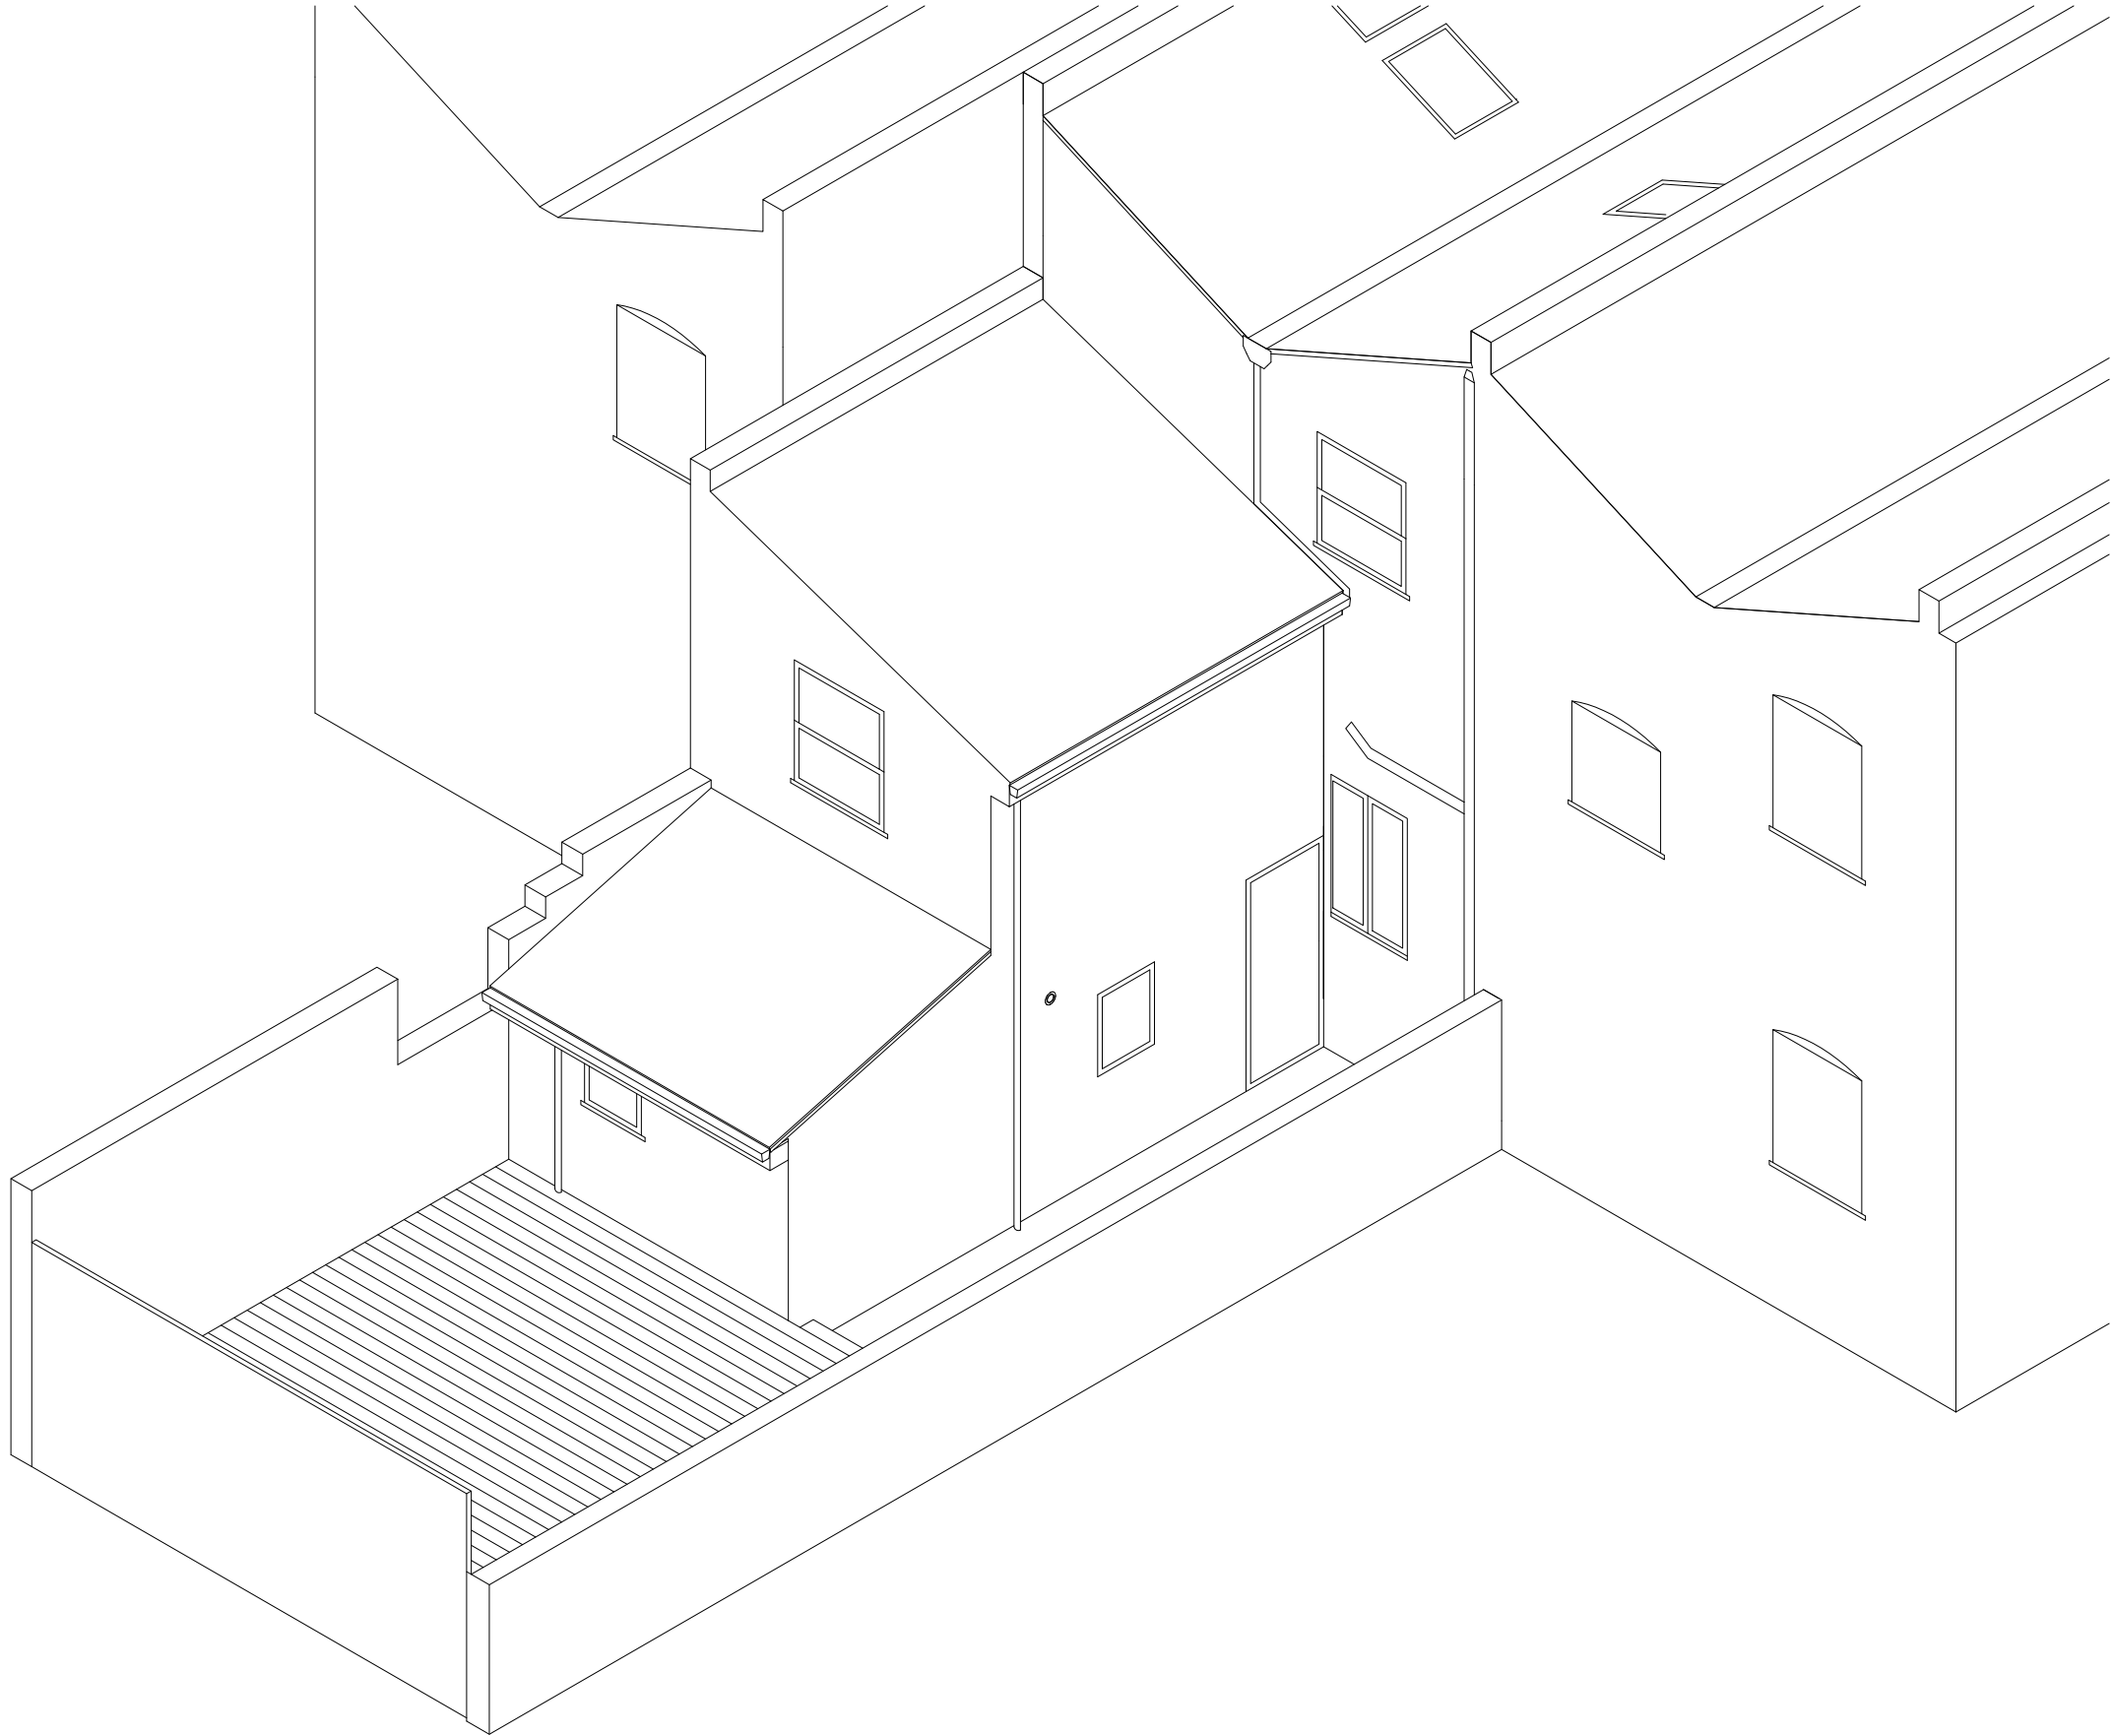

01. Copyright: This drawing must not be reproduced in whole or part without written consent from Vine Architecture Studio Limited
02. All dimensions to be checked and any discrepancies to be reported to Vine Architecture Studio prior to construction
03. Do not Scale from this drawing
04. This drawing may contain information from other professions or third parties. Vine Architecture Studio cannot accept responsibility for the integrity or accuracy of such information.
05. If in any doubt about the information in this drawing, ask Vine Architecture Studio without delay

General Notes

 

Rev.	Stage	Date
*	xxxxxxx	xx.xx.2016
Status		

VINE
Architecture Studio
Unit 3, 1a Vine Court, London, E1 1JH
www.vinearchitecture.com
studio@vinearchitecture.com
T 0207 377 5465

Client Name Emily and Dudley Hinton			
Project Name 2 Hadley Street			Project Number 75
Date xx.xx.2016	Scale 1:25 @ A1	Drawn by NOR	Checked by RPR
Drawing Name Isometric - Rear		Drawing No SV/08	Revision *