


1 Existing Seventh Floor
Scale: 1:50

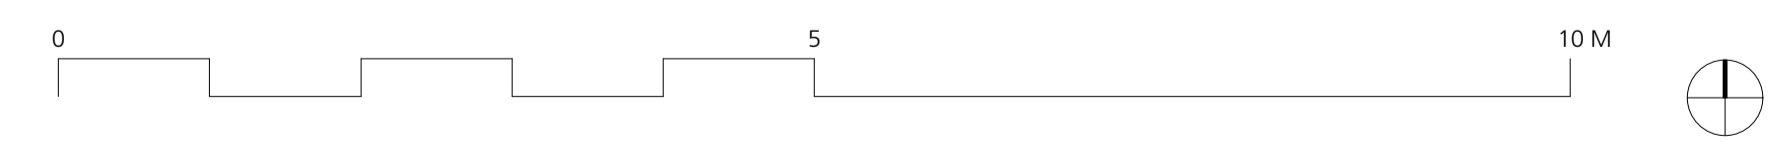

DRAWING NOTES:
 All dimensions to be checked on site prior to commencement of any works, and/or preparation of any shop drawings.
 Sizes of and dimensions to any structural elements are indicative only. See structural engineers drawings for actual sizes/dimensions.
 Sizes of and dimensions to any service elements are indicative only. See service engineers drawings for actual sizes and dimensions.
 This drawing to be read in conjunction with all other Architect's drawings, specifications and other Consultants' information.
 All proprietary systems shown on this drawing are to be installed strictly in accordance with the Manufacturers/Suppliers recommended details.
 Any discrepancies between information shown on this drawing and any other contract information or manufacturers/suppliers recommendations is to be brought to the attention of the Architect.
 DO NOT SCALE FROM THIS DRAWING.

DRAWING NOTES:

STATUS	REVISION	DATE

DRAWING Existing Seventh Floor Plan		DRAWING FILE REF 000 Drawing Name	
SCALE 1:50@A1 1:100@A3	DATE Oct 2015	DRAWN BY CP	REVISION --
DWG No. EX.07	DRAWING STATUS 75 Farringdon Road		PROJECT 75 Farringdon Road

Buckley Gray Yeoman
 Studio 4.04 The Tea Building 56 Shoreditch High Street
 London E1 6JJ T: 020 7033 9913 F: 020 7033 9914

CLIENT
 St James's Place Property Unit Trust