



NOTE: This drawing is derived from survey information produced by Malby Land Surveys Ltd (Job no. 13/280). Morrison Design Ltd accept no liability arising from the accuracy, or otherwise, of this information.

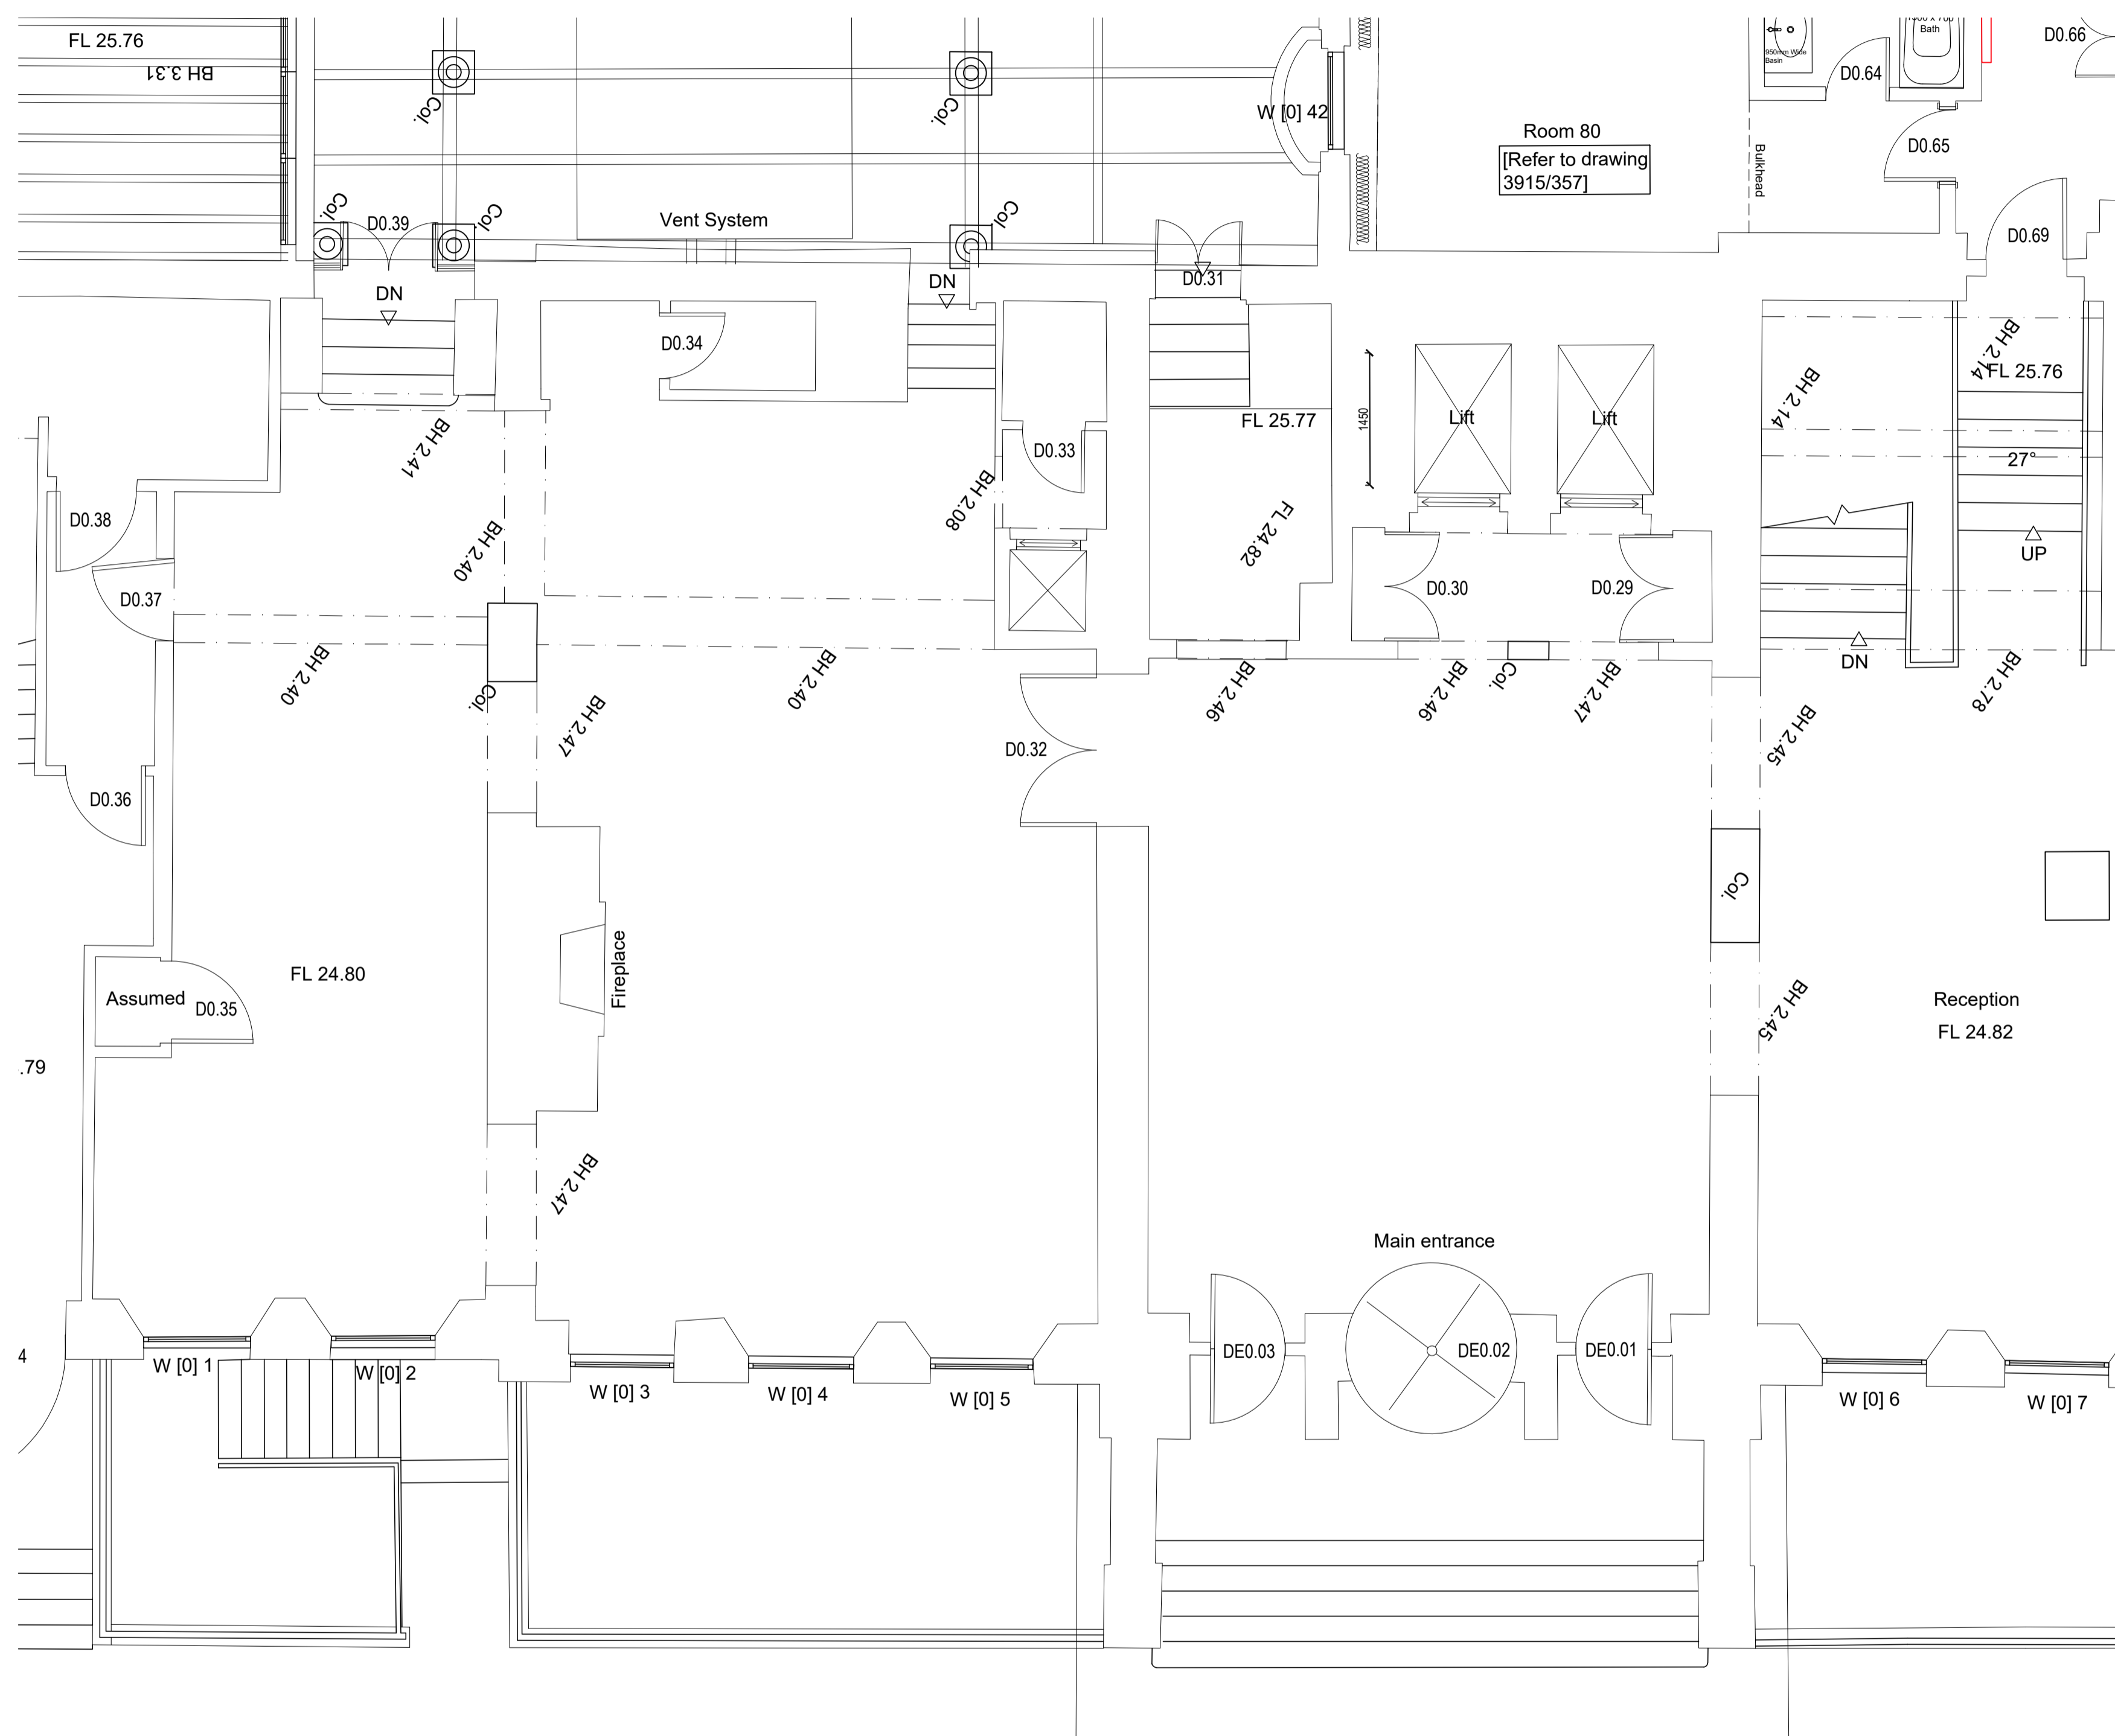

Scaling can not be verified

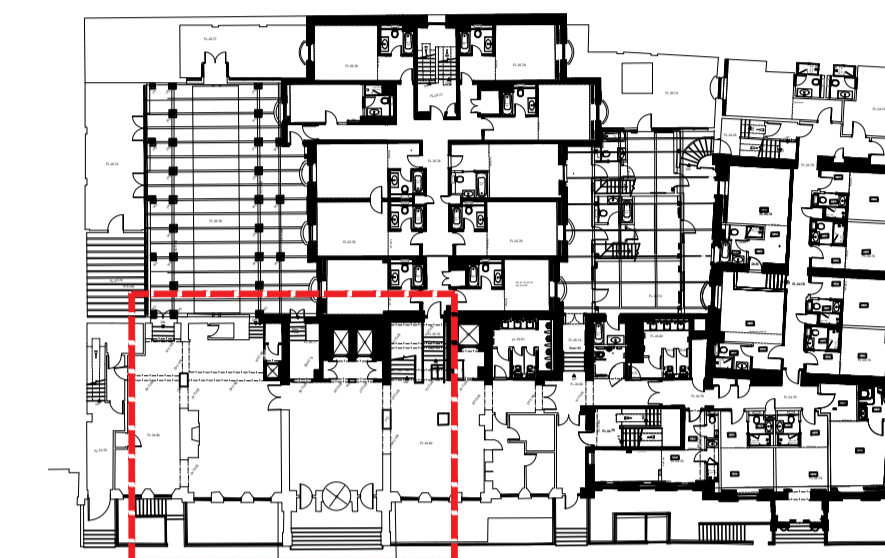

MORRISON DESIGN
 CHARTERED ARCHITECTS

St Alkmunds House, 103 Belper Road, Derby DE1 3ES
 T: 01332 363355 F: 01332 291441 E: architect@morrisondesign.co.uk

Job Title

The Hilton Euston Hotel
 Upper Woburn Place, London
 Restaurant Relocation Works

Drawing Title

Ground Floor Plan
 As Existing

File Ref.: F:\Public\3900\3915\1600
 Plotter Settings: monochrome_ltr

Scale: 1:50@A1 Drawn: JR CFI ☑ Date: 28.04.16

Job No. 3915 Drawing No. 1602 Revision

PLANNING SUBMISSION