



SIDE ELEVATION: AS EXISTING
 SCALE 1:50

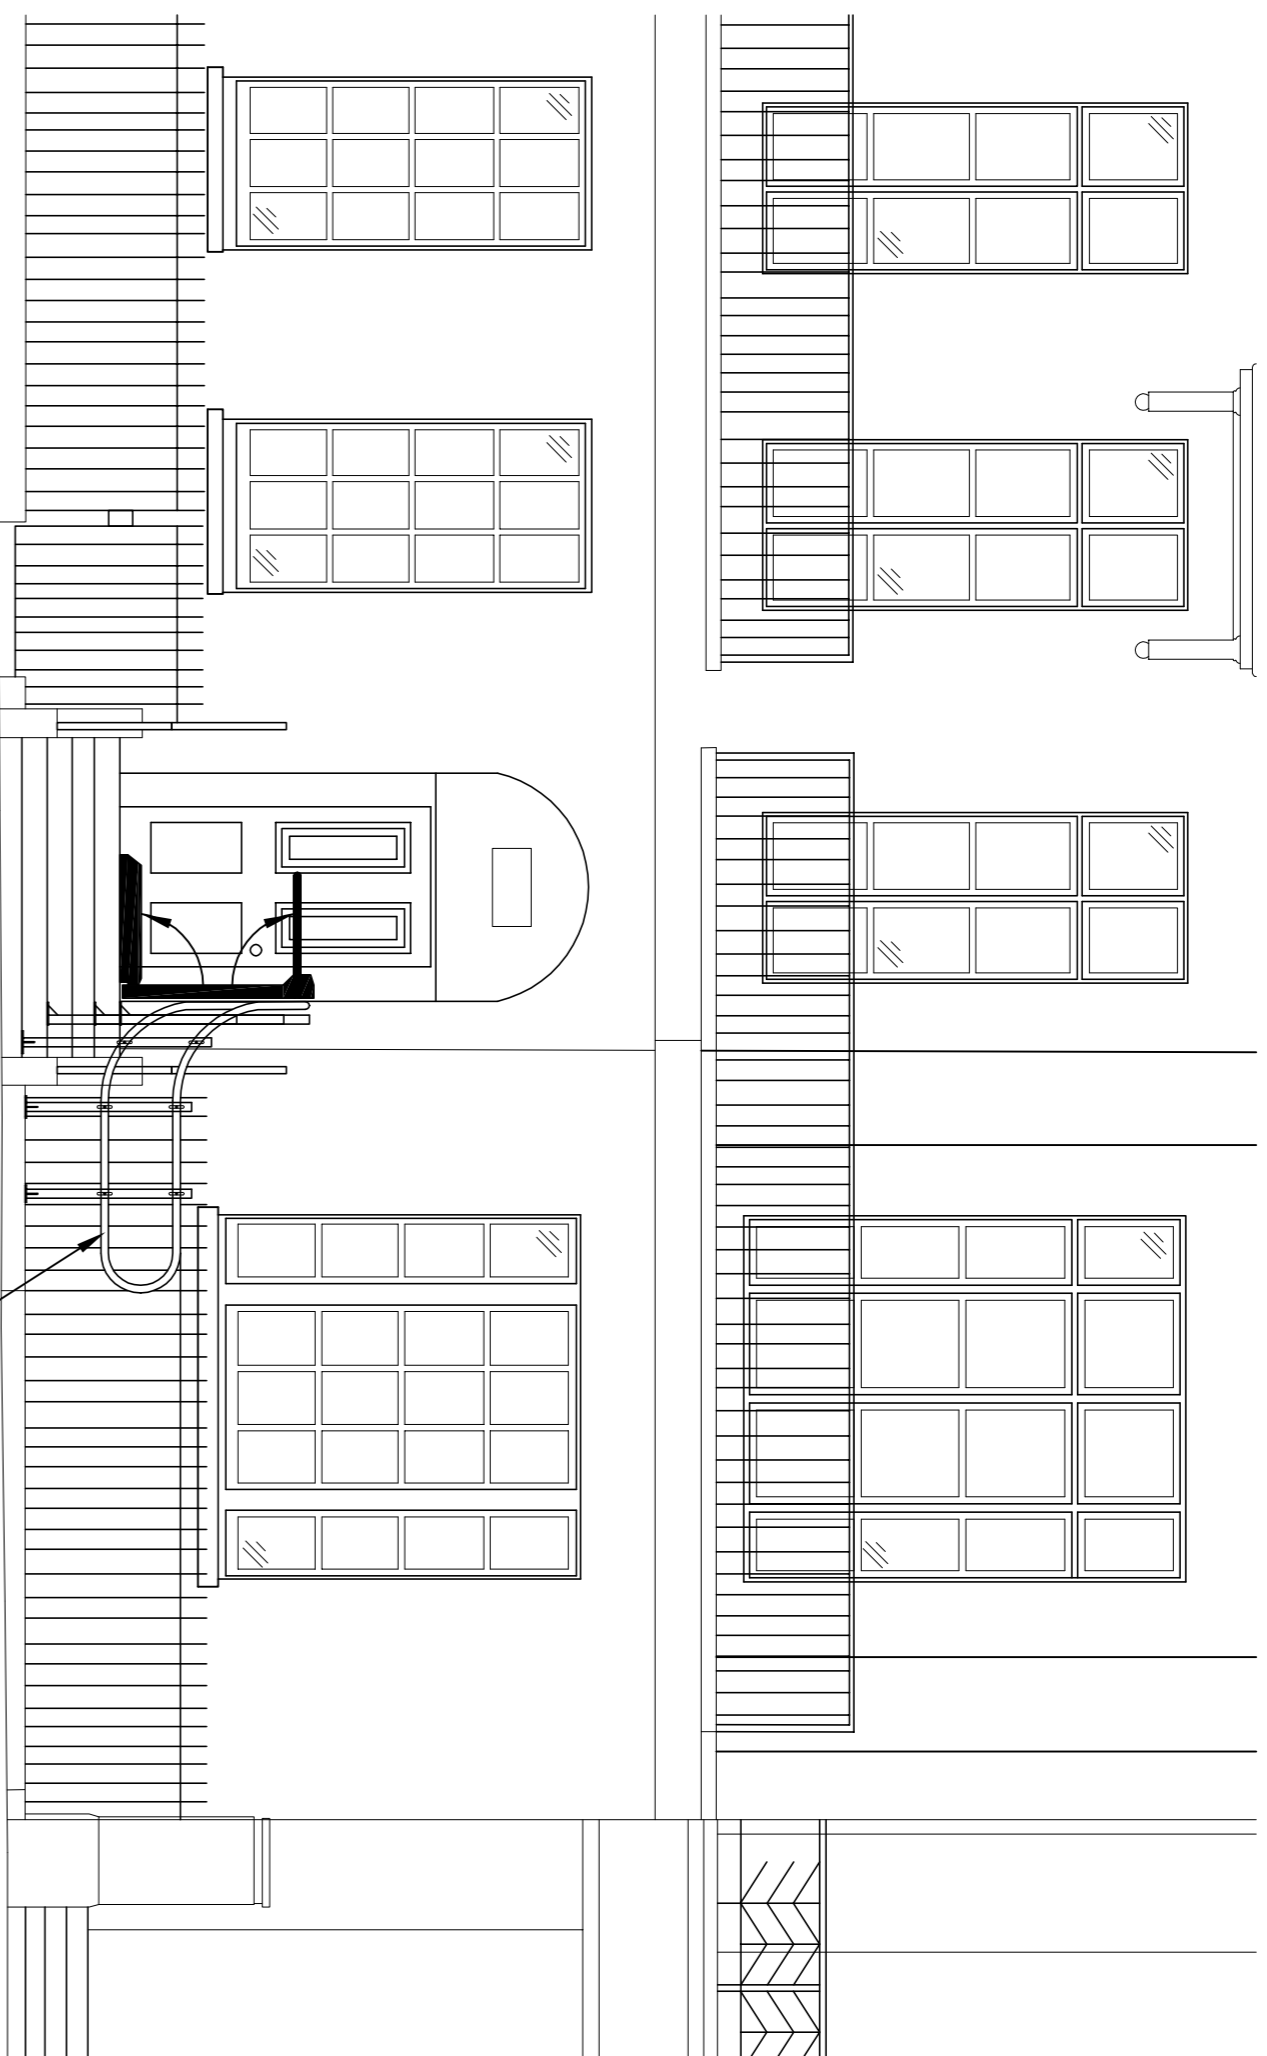

SIDE ELEVATION: AS PROPOSED
 SCALE 1:50

Platform lift to be mounted on stonework with guide rails mounted just in front of existing railings
 Platform lift and guide rails to be painted black to match existing railings

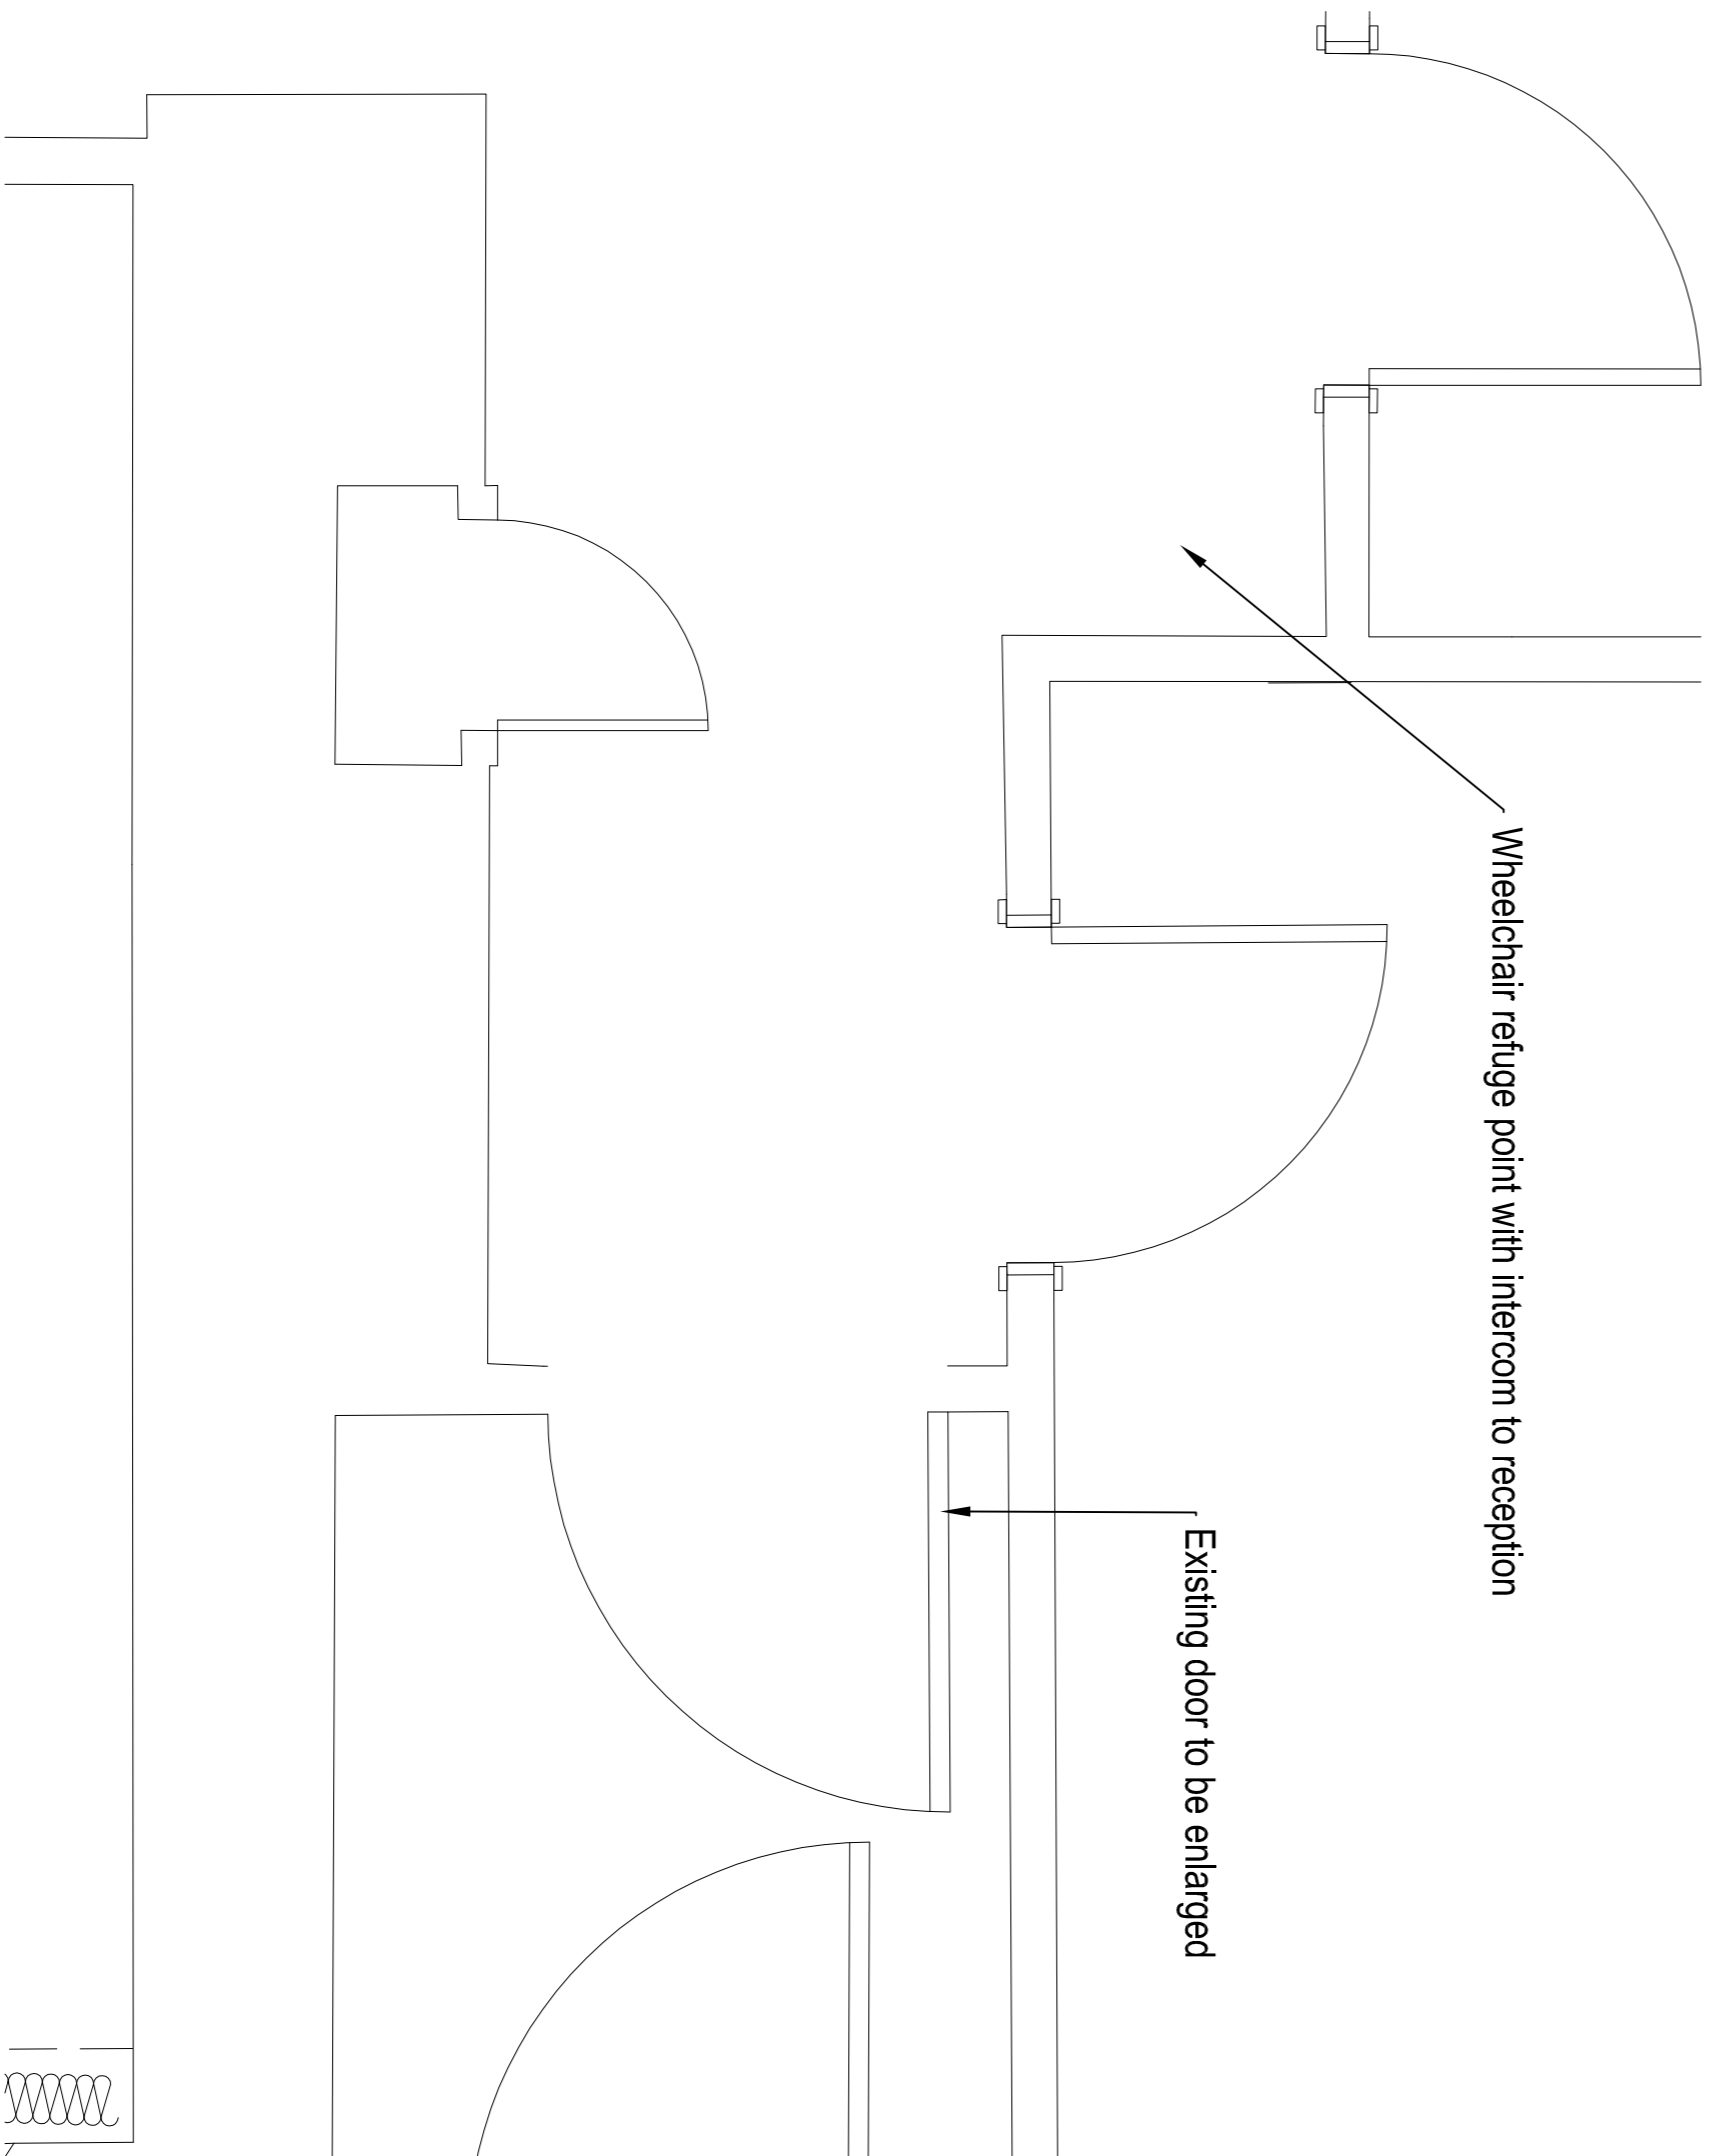

Wheelchair refuge point with intercom to reception

Existing door to be enlarged

Sign to state that the lift is not to be used in the event of an emergency
 Folded lift to be parked here when not in use
 Door to be made double swing

Proposed wheelchair accessible vertical platform lift

FLOOR PLAN: AS PROPOSED
 SCALE 1:20



MORRISON DESIGN
 CHARTERED ARCHITECTS

St Alkmund's House, 103 Belper Road, Derby DE1 3ES
 T: 01332 363529 F: 01332 291444 E: enquiries@morrisondesign.co.uk

Job Title
 The Hilton Euston Hotel
 Upper Woburn Place, London
 Restaurant Relocation Works

Drawing Title

Side Entrance Elevation: Existing and Proposed

File Ref: P:\Arch\2020\1510101000

Plotter Settings: monochrome.lite

Scale: 1:50	Drawn: JIR	CFI	Date: 06.09.16
Job No. 3915	Drawing No. 1615	Revision	-

PLANNING SUBMISSION