
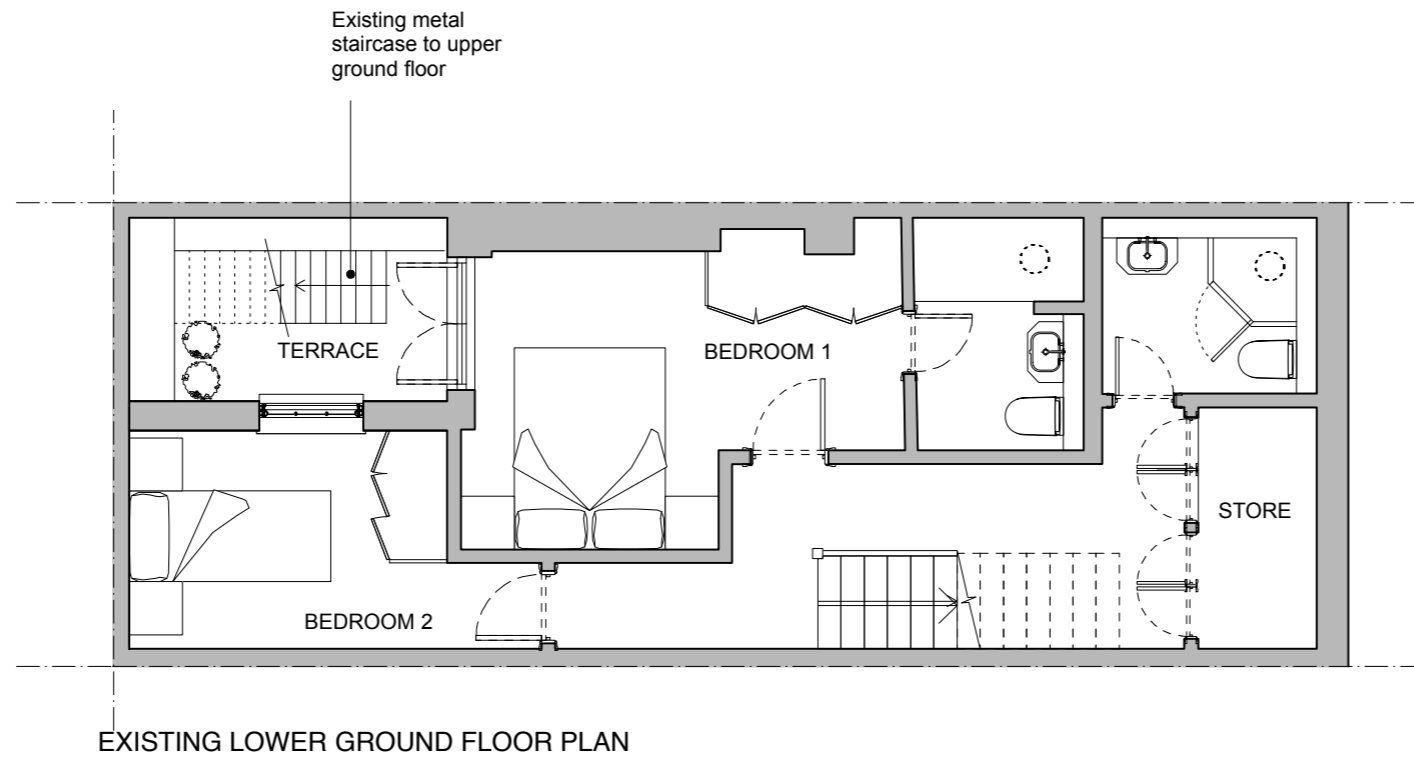


GENERAL NOTES:
 DO NOT SCALE FROM THIS DRAWING.
 ALL DIMENSIONS MUST BE CHECKED ON SITE AND ANY DISCREPANCIES VERIFIED WITH THE ARCHITECT.

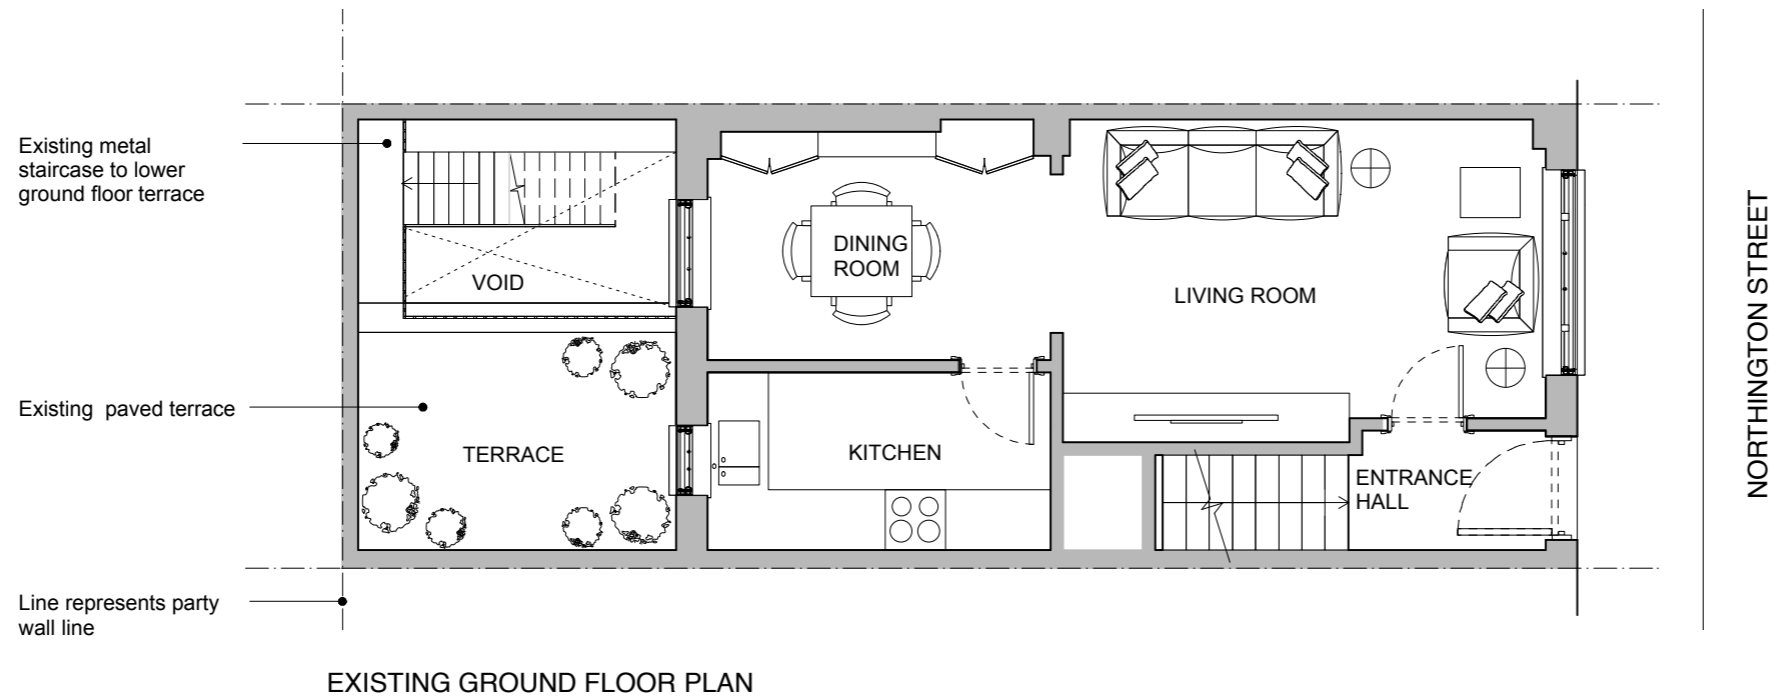

CLIENT
**MR & MRS
 BLANKFIELD**

JOB TITLE
**18 NORTHINGTON ST
 LONDON
 W1**


DRAWING TITLE
EXISTING PLANS

SCALE 1:75@A3	DATE 07.16
-------------------------	----------------------

FT ARCHITECTS LTD

Hamilton House
 Mabledon Place
 Bloomsbury
 WC1H 9BB
 020 7953 0388
 www.ftarchitects.co.uk

SCALE
 0 (metres)

 

DRAWING No. 335_00_01	REVISION
---------------------------------	----------



EXISTING FRONT ELEVATION



EXISTING REAR ELEVATION

GENERAL NOTES:
 DO NOT SCALE FROM THIS DRAWING.
 ALL DIMENSIONS MUST BE CHECKED ON SITE AND ANY DISCREPANCIES VERIFIED WITH THE ARCHITECT.

— — — Flat 1, 18 Northington Street

CLIENT
MR & MRS BLANKFIELD

JOB TITLE
18 NORTHINGTON ST LONDON W1


DRAWING TITLE
EXISTING ELEVATIONS

SCALE 1:50@A3	DATE 07.16
-------------------------	----------------------


FT ARCHITECTS LTD
 Hamilton House
 Mabledon Place
 Bloomsbury
 WC1H 9BB
 020 7953 0388
 www.ftarchitects.co.uk

DRAWING No. 335_00_02	REVISION
---------------------------------	----------




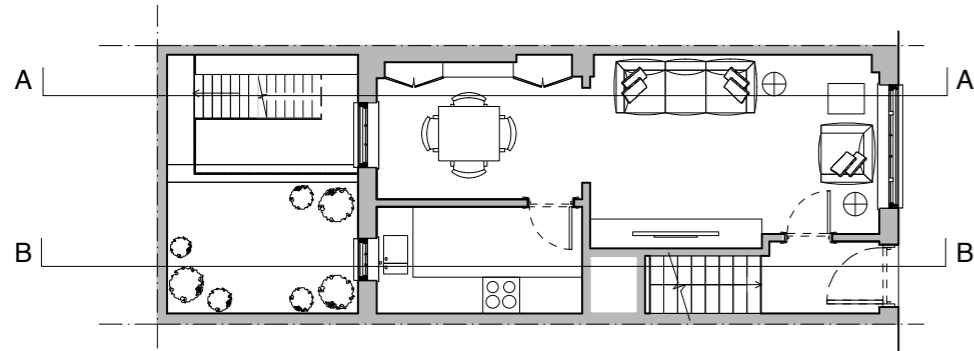

KEY PLAN
Scale 1:125

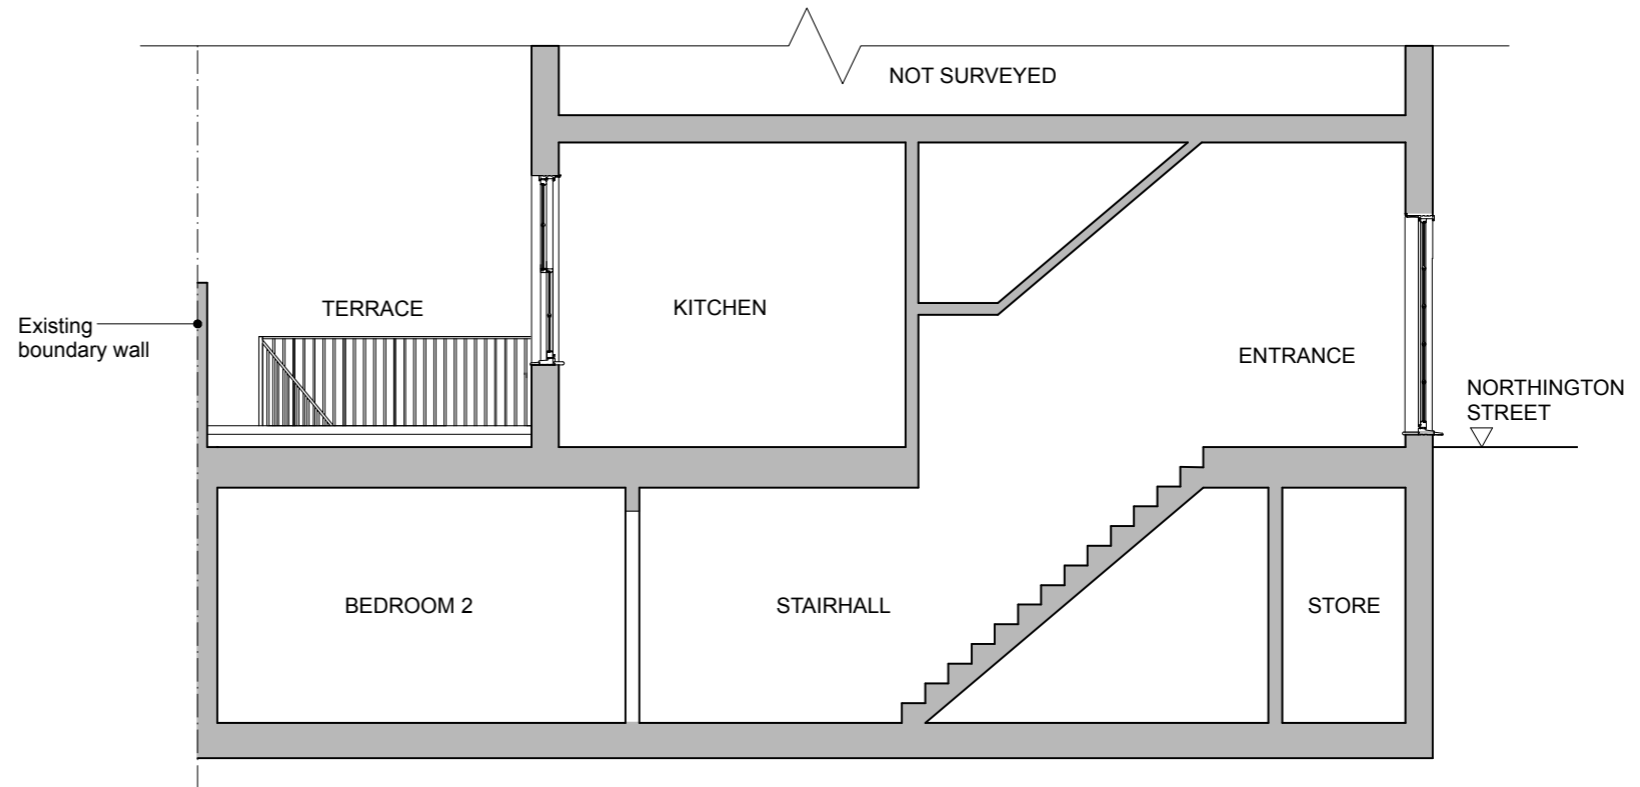

EXISTING SECTION B

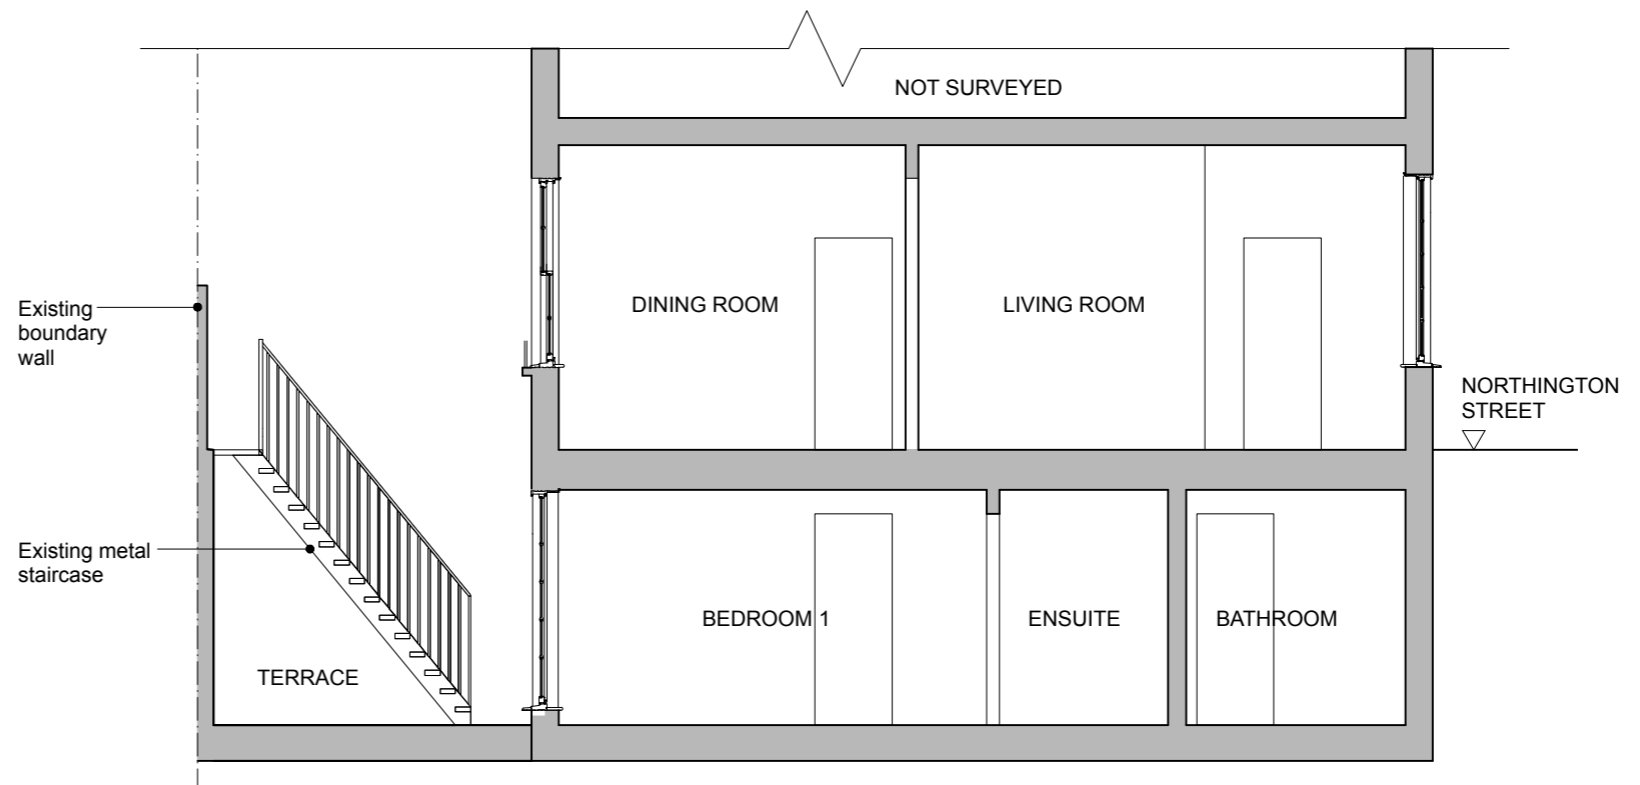

EXISTING SECTION A



GENERAL NOTES:
DO NOT SCALE FROM THIS DRAWING.
ALL DIMENSIONS MUST BE CHECKED ON SITE AND ANY DISCREPANCIES VERIFIED WITH THE ARCHITECT.

CLIENT
BLANKFIELD

JOB TITLE
**18 NORTHINGTON ST
LONDON
W1**

DRAWING TITLE
EXISTING SECTIONS

SCALE
1:50@A3

DATE
07.16

FT ARCHITECTS LTD

Hamilton House
Mabledon Place
Bloomsbury
WC1H 9BB
020 7953 0388
www.ftarchitects.co.uk

DRAWING No. REVISION
335_00_03