


PROPOSED GROUND FLOOR PLAN

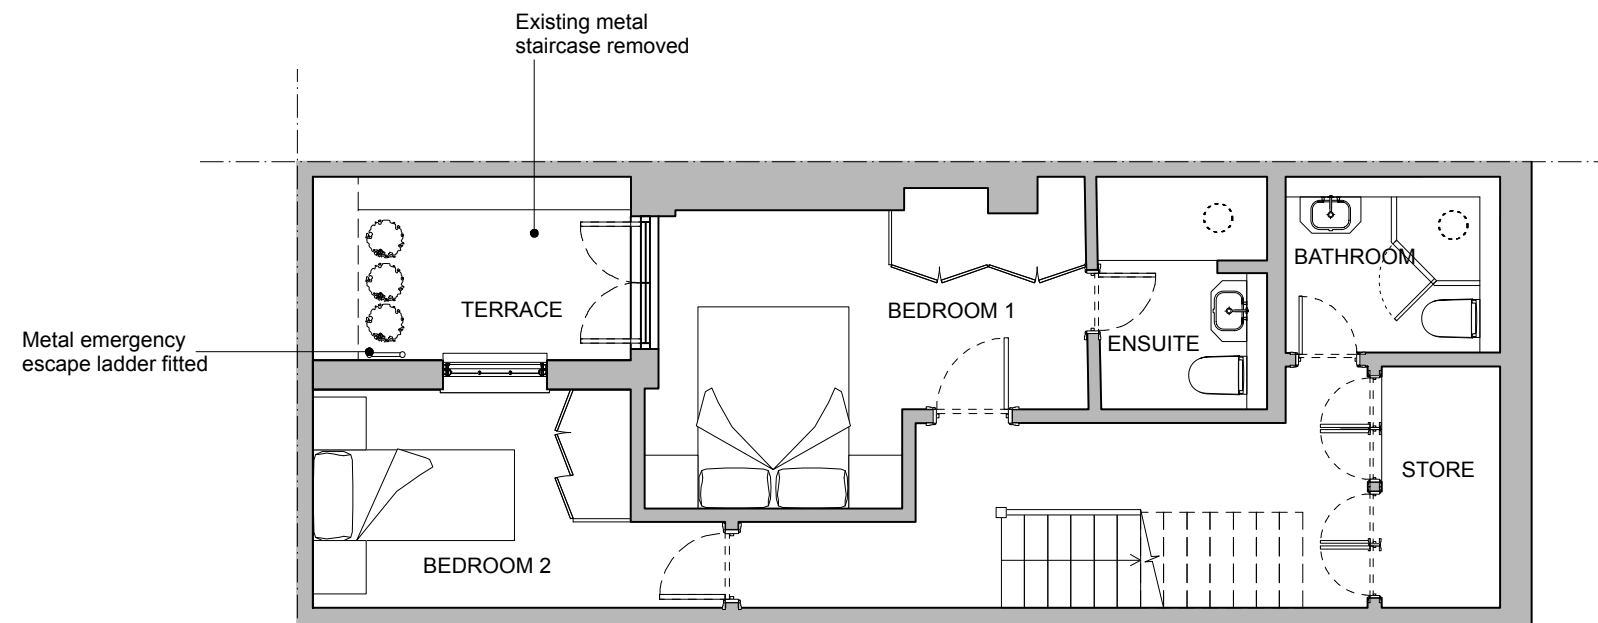

PROPOSED LOWER GROUND FLOOR PLAN

GENERAL NOTES:

DO NOT SCALE FROM THIS DRAWING.

ALL DIMENSIONS MUST BE CHECKED ON SITE AND ANY DISCREPANCIES VERIFIED WITH THE ARCHITECT.

CLIENT

**MR & MRS
BLANKFIELD**

JOB TITLE

**18 NORTHINGTON ST
LONDON
W1**

DRAWING TITLE

PROPOSED PLANS

SCALE

1:75@A3

DATE

07.16

FT ARCHITECTS LTD

Hamilton House
Mabledon Place
Bloomsbury
WC1H 9BB

020 7953 0388

www.ftarchitects.co.uk

DRAWING No.


335_10_01

REVISION

5

SCALE


0 (metres)

 



PROPOSED FRONT ELEVATION

NO PROPOSED ALTERATIONS TO THE FRONT ELEVATION

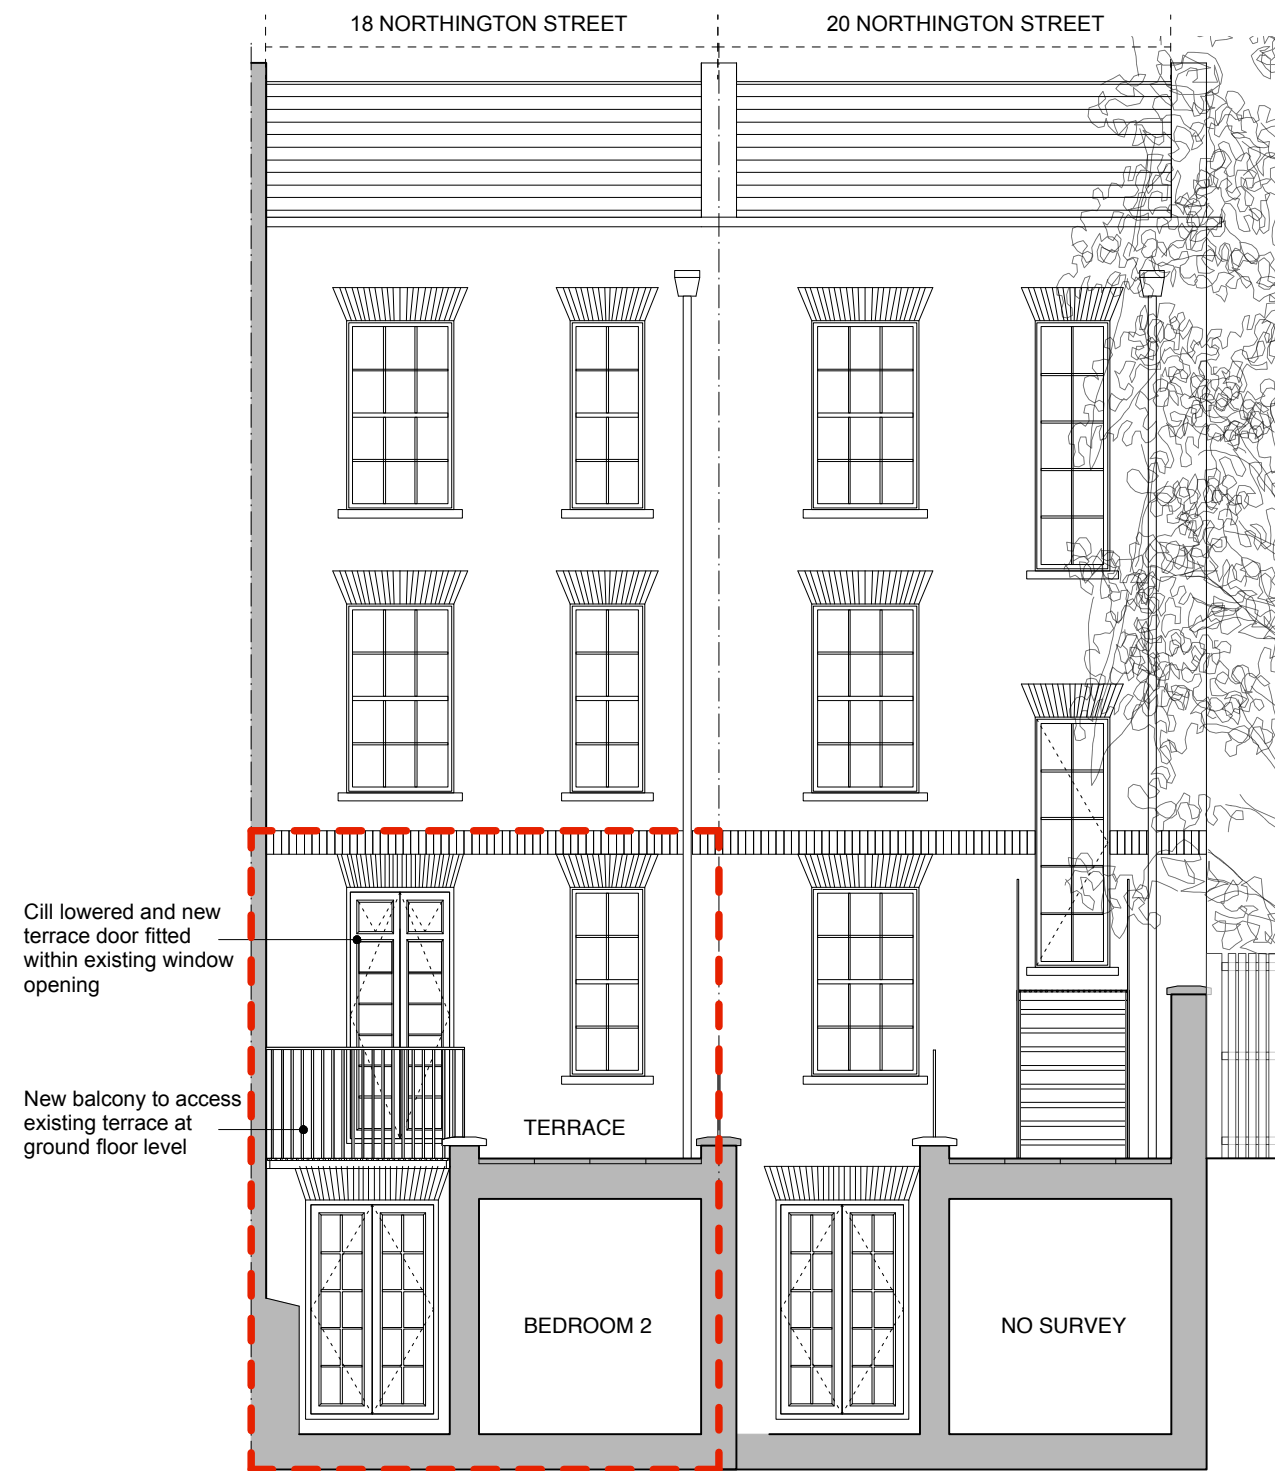


PROPOSED REAR ELEVATION

SCALE

0 (metres)

5

 

GENERAL NOTES:

DO NOT SCALE FROM THIS DRAWING.

ALL DIMENSIONS MUST BE CHECKED ON SITE AND ANY DISCREPANCIES VERIFIED WITH THE ARCHITECT.

Flat 1, 18 Northington Street

CLIENT

MR & MRS
BLANKFIELD

JOB TITLE

18 NORTHINGTON ST
LONDON
W1

DRAWING TITLE

PROPOSED
ELEVATIONS

SCALE

1:50@A3

DATE

07.16

FT ARCHITECTS LTD

Hamilton House
Mabledon Place
Bloomsbury
WC1H 9BB


020 7953 0388

www.ftarchitects.co.uk


DRAWING No.

REVISION



335_10_02

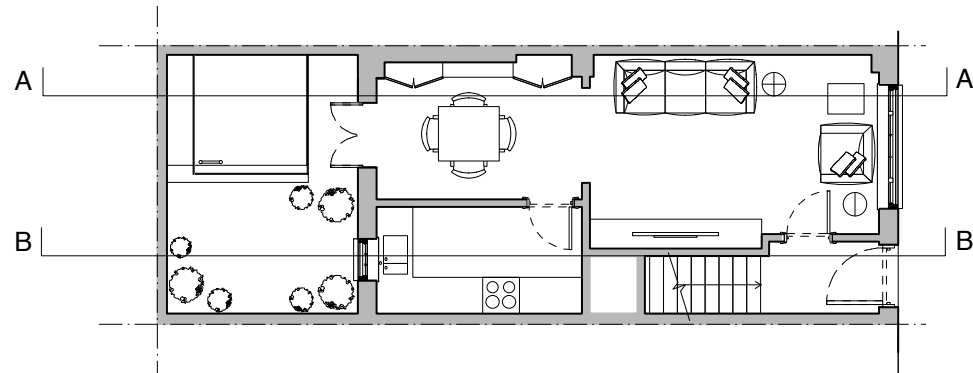

KEY PLAN
Scale 1:125

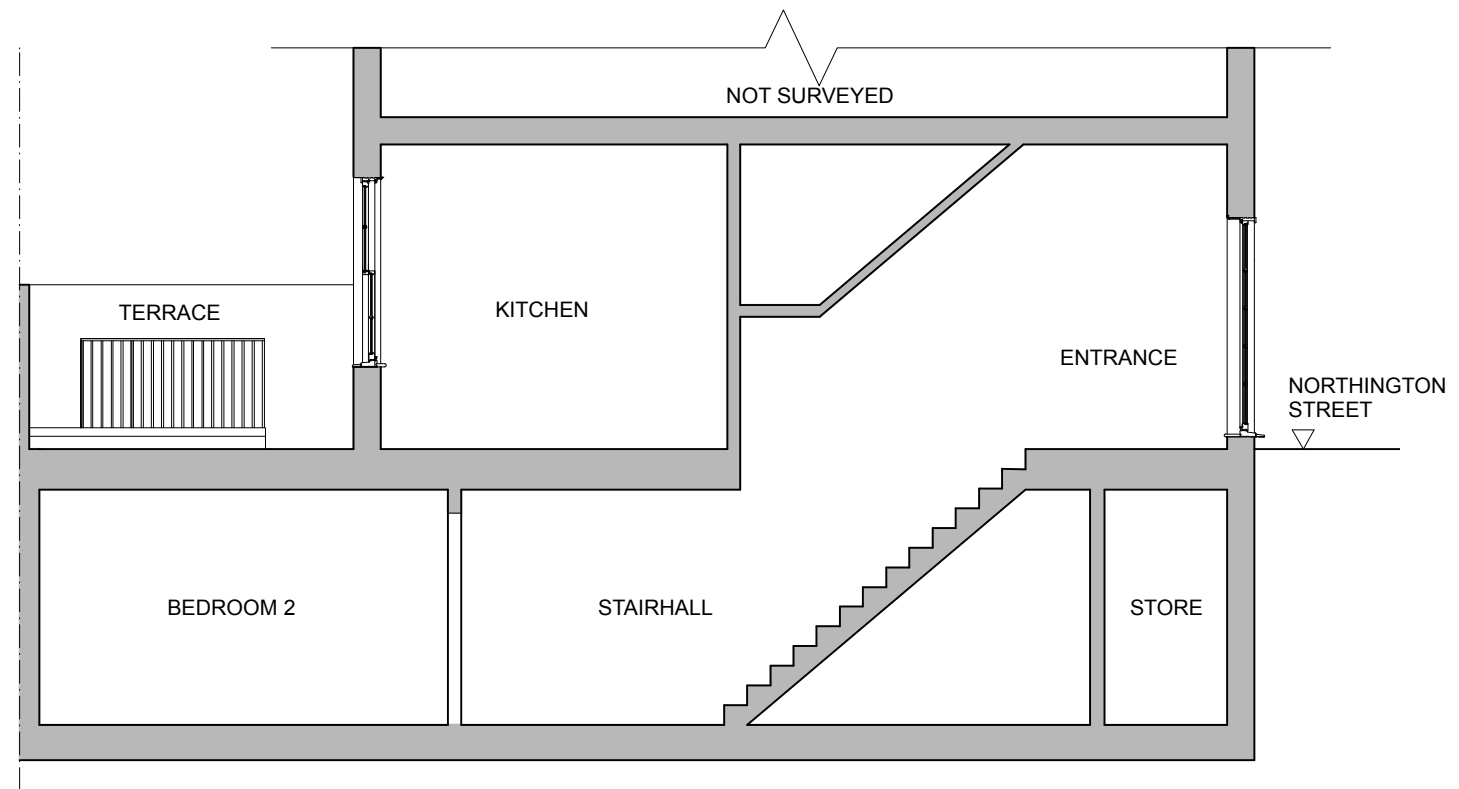

PROPOSED SECTION B

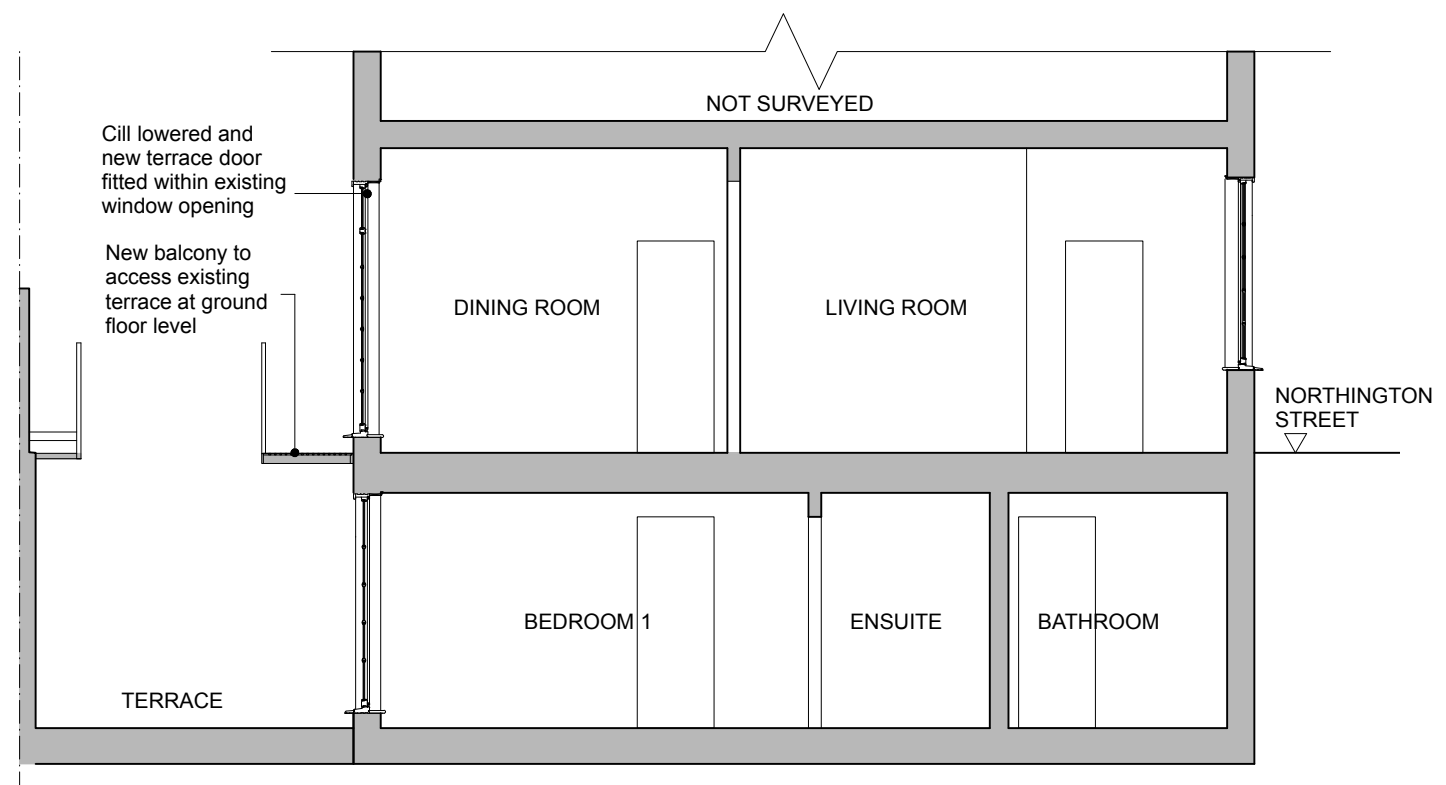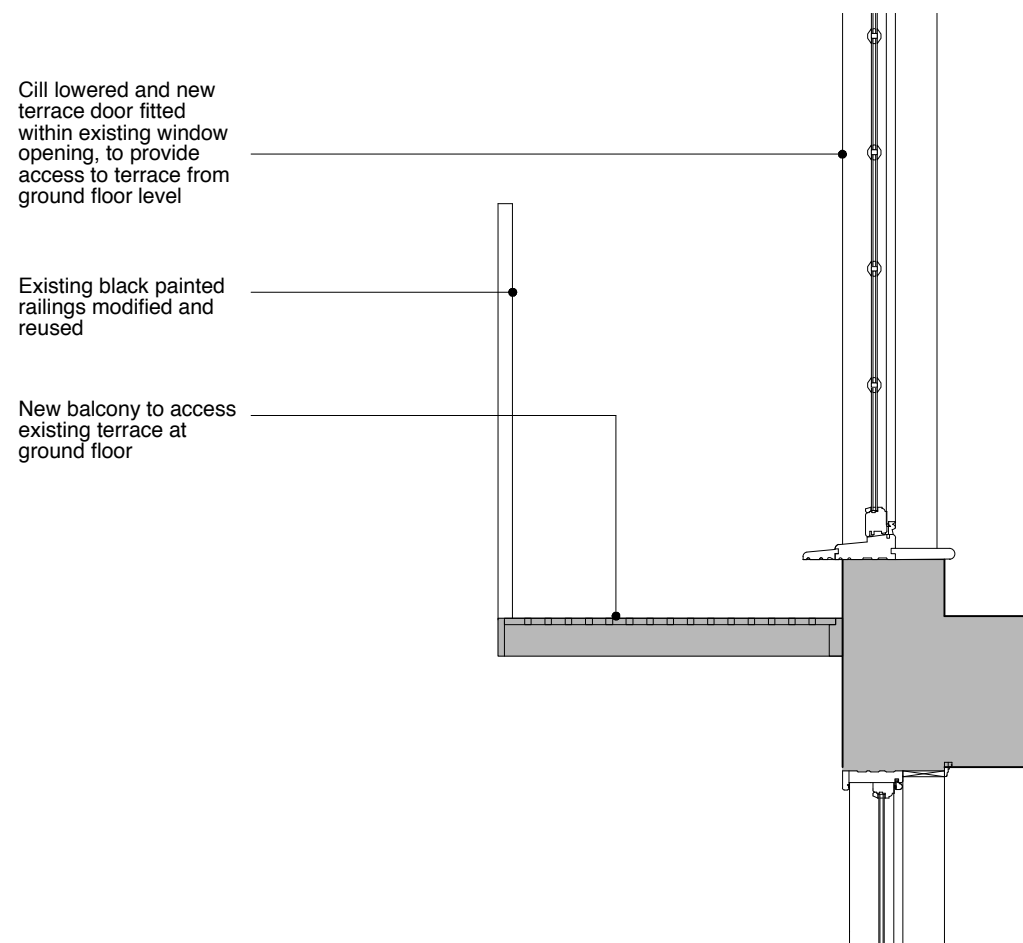

PROPOSED SECTION A



GENERAL NOTES:
DO NOT SCALE FROM THIS DRAWING.
ALL DIMENSIONS MUST BE CHECKED ON SITE AND ANY DISCREPANCIES VERIFIED WITH THE ARCHITECT.

CLIENT

**MR & MRS
BLANKFIELD**

JOB TITLE

**18 NORTHINGTON ST
LONDON
W1**

DRAWING TITLE

PROPOSED SECTIONS

SCALE

1:50@A3

DATE

07.16

FT ARCHITECTS LTD

Hamilton House
Mabledon Place
Bloomsbury
WC1H 9BB

020 7953 0388

www.ftarchitects.co.uk

DRAWING No.

335_10_03

REVISION