


USE FIGURED DIMENSIONS ONLY.
ALL DIMENSIONS MUST BE CHECKED ON SITE & ANY INCONSISTENCIES
MUST BE REPORTED BACK TO THE ARCHITECT.


THIS DRAWING AND ANY DESIGNS INDICATED THEREON ARE THE
COPYRIGHT OF THE ARCHITECT. ALL RIGHTS ARE RESERVED. NO PART
OF THIS WORK MAY BE REPRODUCED WITHOUT PRIOR PERMISSION IN
WRITING FROM THE ARCHITECT.

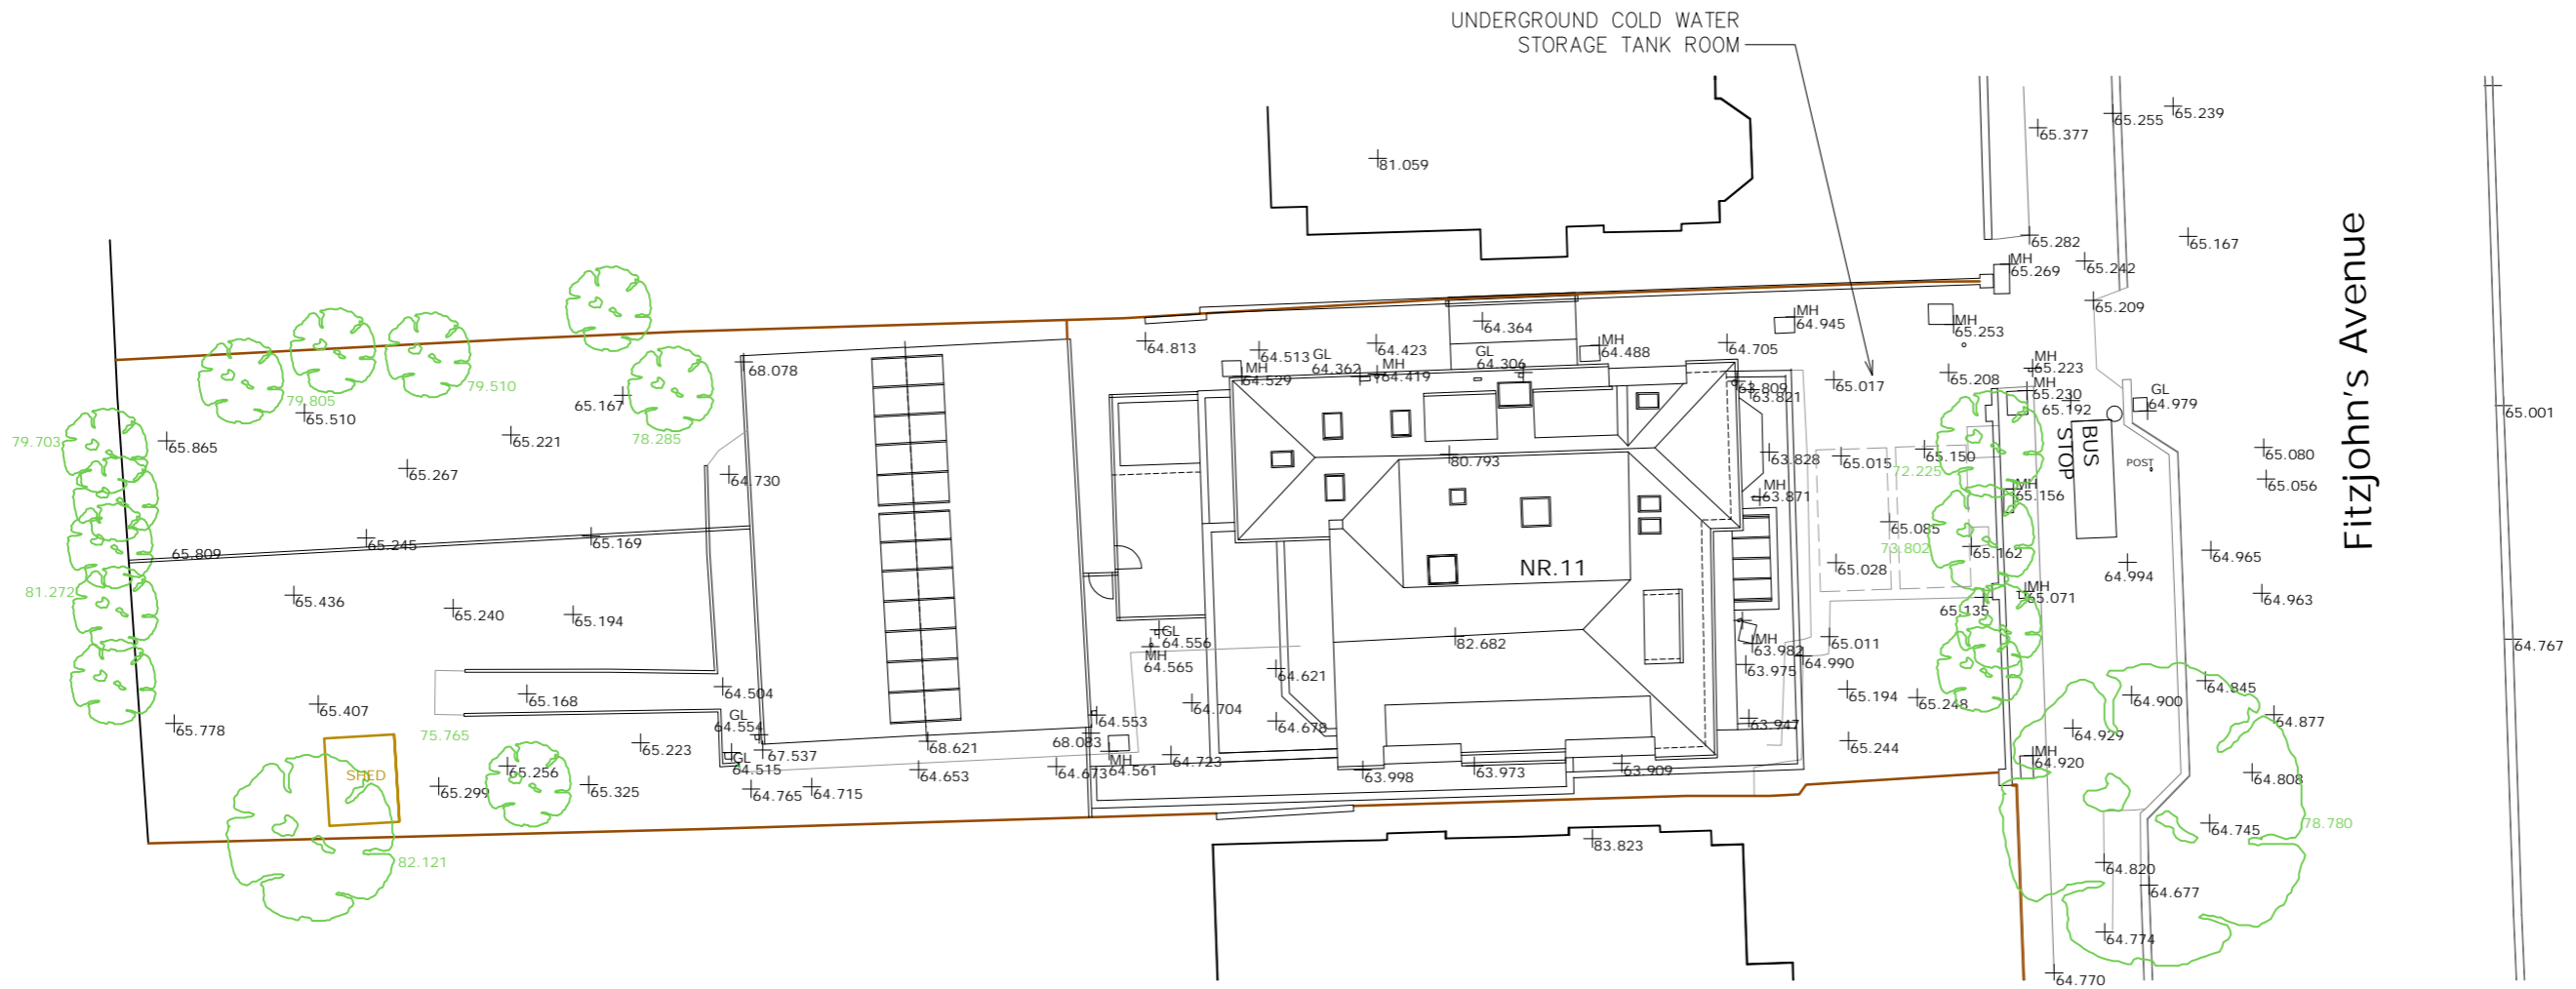


2


PROPOSED SITE PLAN

1 : 250

 


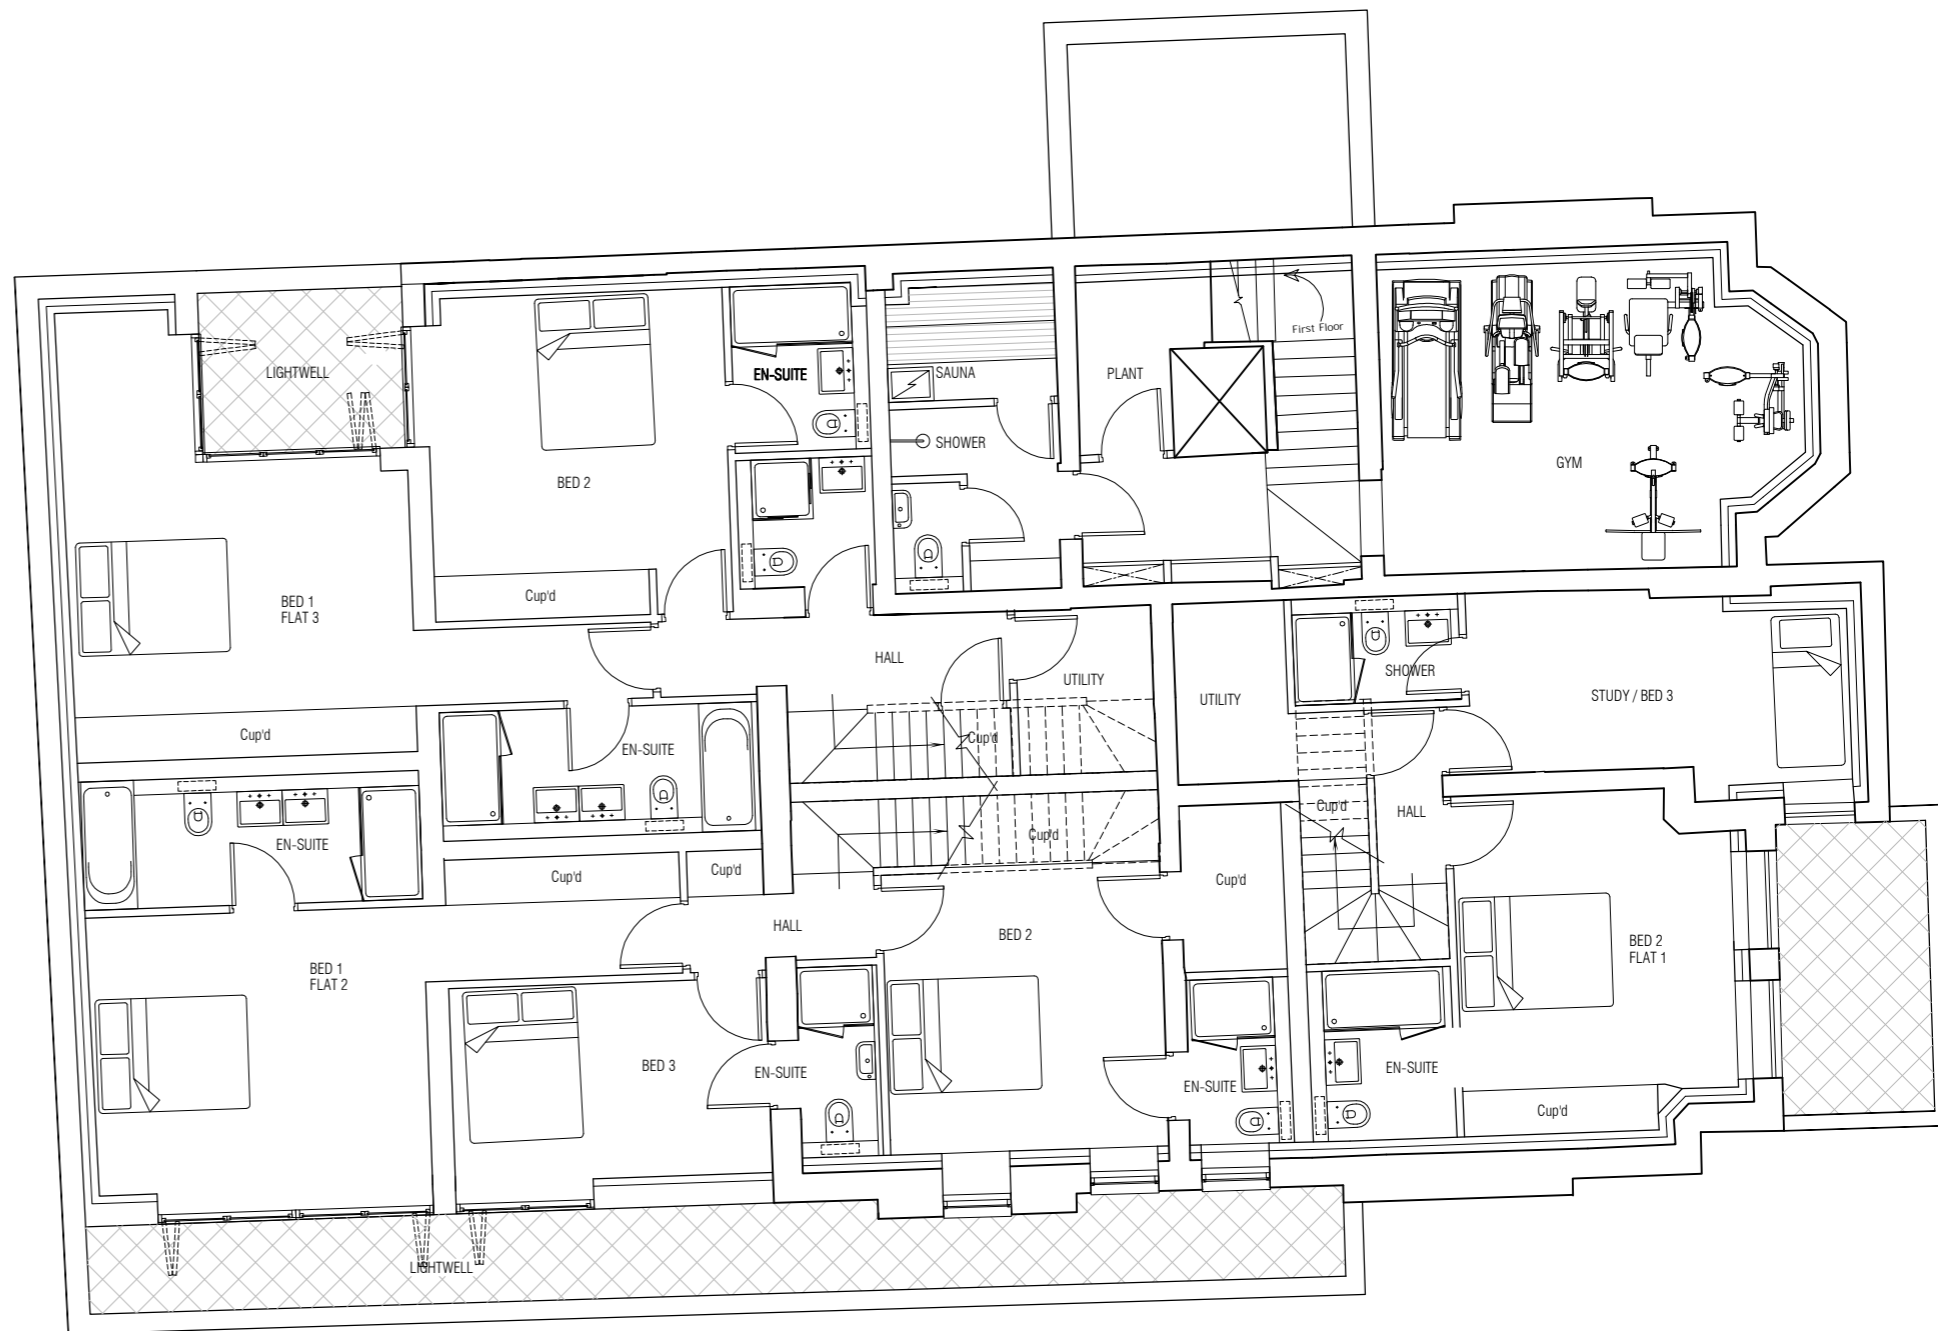


1 PROPOSED BASEMENT FLOOR PLAN
1 : 100

 

<p>NOTES</p> <p>USE FIGURED DIMENSIONS ONLY. DO NOT SCALE FROM THIS DRAWING.</p> <p>ALL DIMENSIONS MUST BE CHECKED ON SITE & ANY INCONSISTENCIES MUST BE REPORTED BACK TO THE ARCHITECT.</p> <p>THIS DRAWING AND ANY DESIGNS INDICATED THEREON ARE THE COPYRIGHT OF THE ARCHITECT. ALL RIGHTS ARE RESERVED. NO PART OF THIS WORK MAY BE REPRODUCED WITHOUT PRIOR PERMISSION IN WRITING FROM THE ARCHITECT.</p>	<p>Bchitecture</p> <p>11A Beresford Road London N2 8AT t 07932 796 407 e Bchitecture@gmail.com</p>	<p>LOCATION</p> <p>11 Fitzjohns Avenue London NW3 5JY</p>	<p>DRAWING TITLE</p> <p>PROPOSED BASEMENT FLOOR PLAN</p>	<p>DATE</p> <p>MAY 2016</p>	<p>SCALE</p> <p>1:100 @A3</p>	<p>JOB NO</p> <p>1603</p>	<p>DWG NO/REV</p> <p>211/F</p>
--	---	---	--	-----------------------------	-----------------------------------	---------------------------	--------------------------------

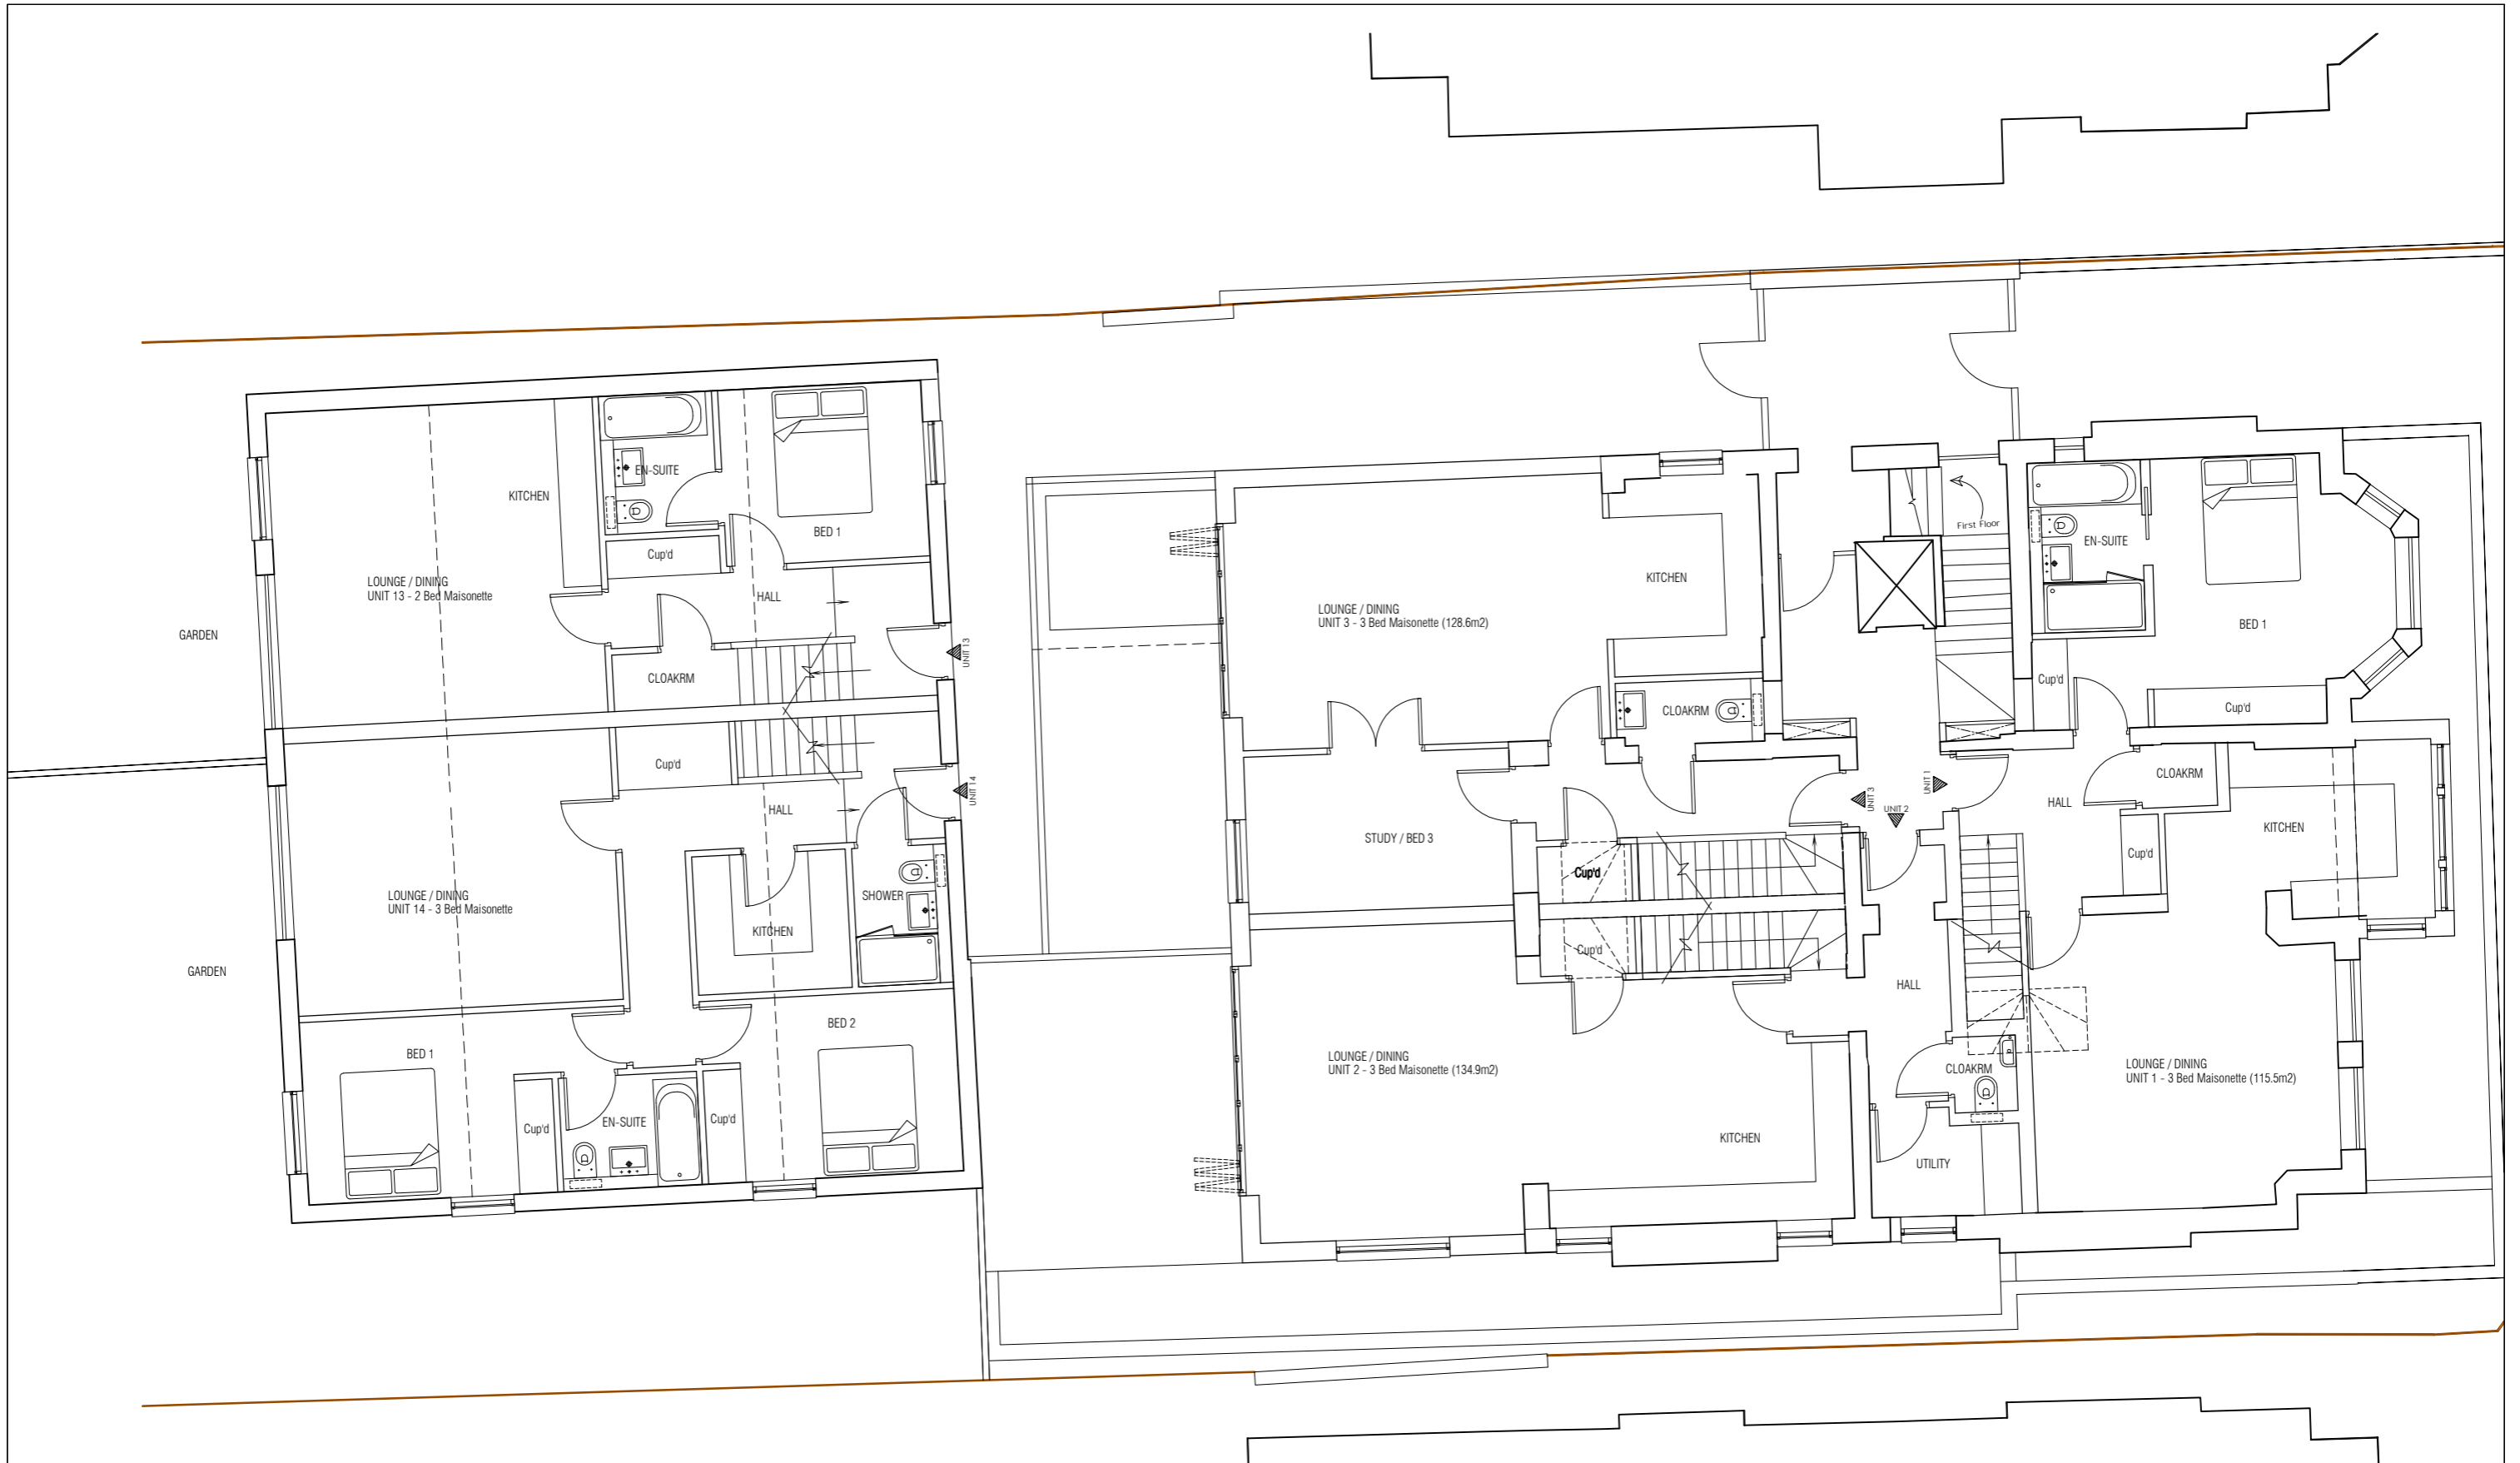

1 PROPOSED GROUND FLOOR PLAN
1 : 100

 

NOTES
 USE FIGURED DIMENSIONS ONLY. DO NOT SCALE FROM THIS DRAWING.
 ALL DIMENSIONS MUST BE CHECKED ON SITE & ANY INCONSISTENCIES MUST BE REPORTED BACK TO THE ARCHITECT.
 THIS DRAWING AND ANY DESIGNS INDICATED THEREON ARE THE COPYRIGHT OF THE ARCHITECT. ALL RIGHTS ARE RESERVED. NO PART OF THIS WORK MAY BE REPRODUCED WITHOUT PRIOR PERMISSION IN WRITING FROM THE ARCHITECT.

Bchitecture
 11A Beresford Road London N2 8AT
 t 07932 796 407 e bchitecture@gmail.com

LOCATION
 11 Fitzjohns Avenue
 London NW3 5JY



DRAWING TITLE
 PROPOSED GROUND FLOOR PLAN

DATE
 MAY 2016



SCALE
 1:100
 @A3

JOB NO
 1603

DWG NO/REV
 212/G

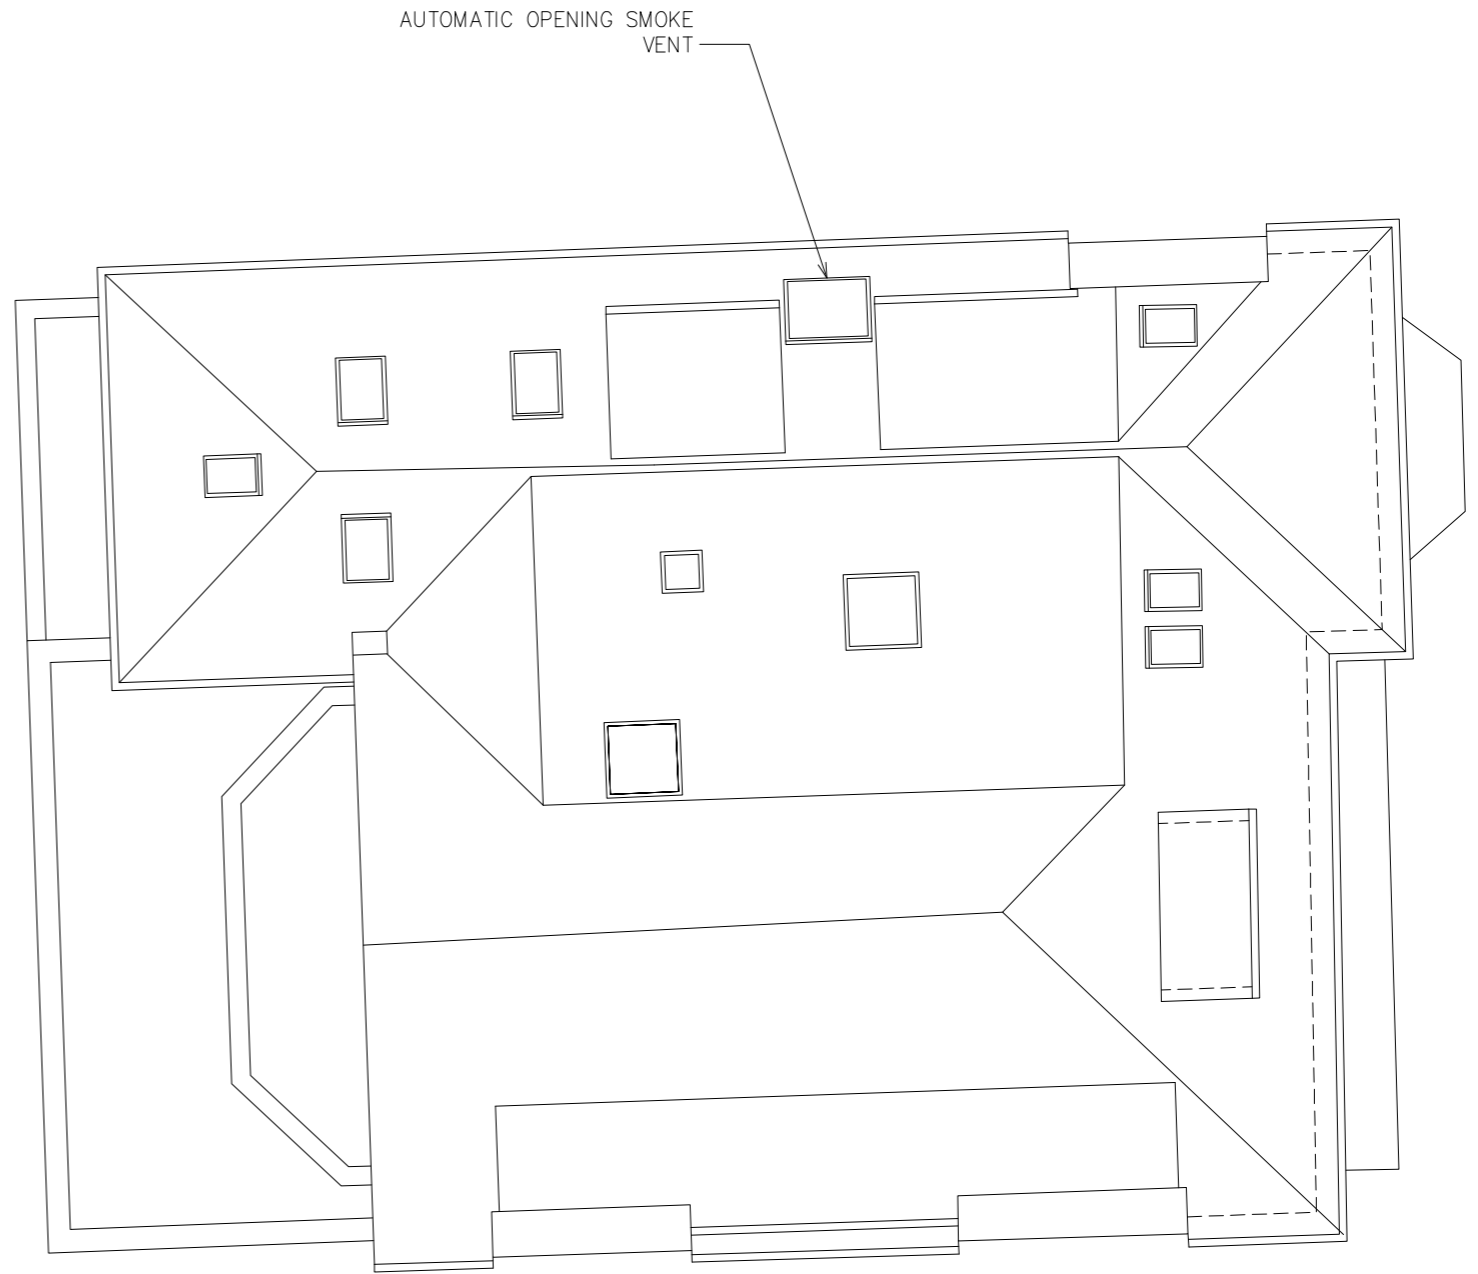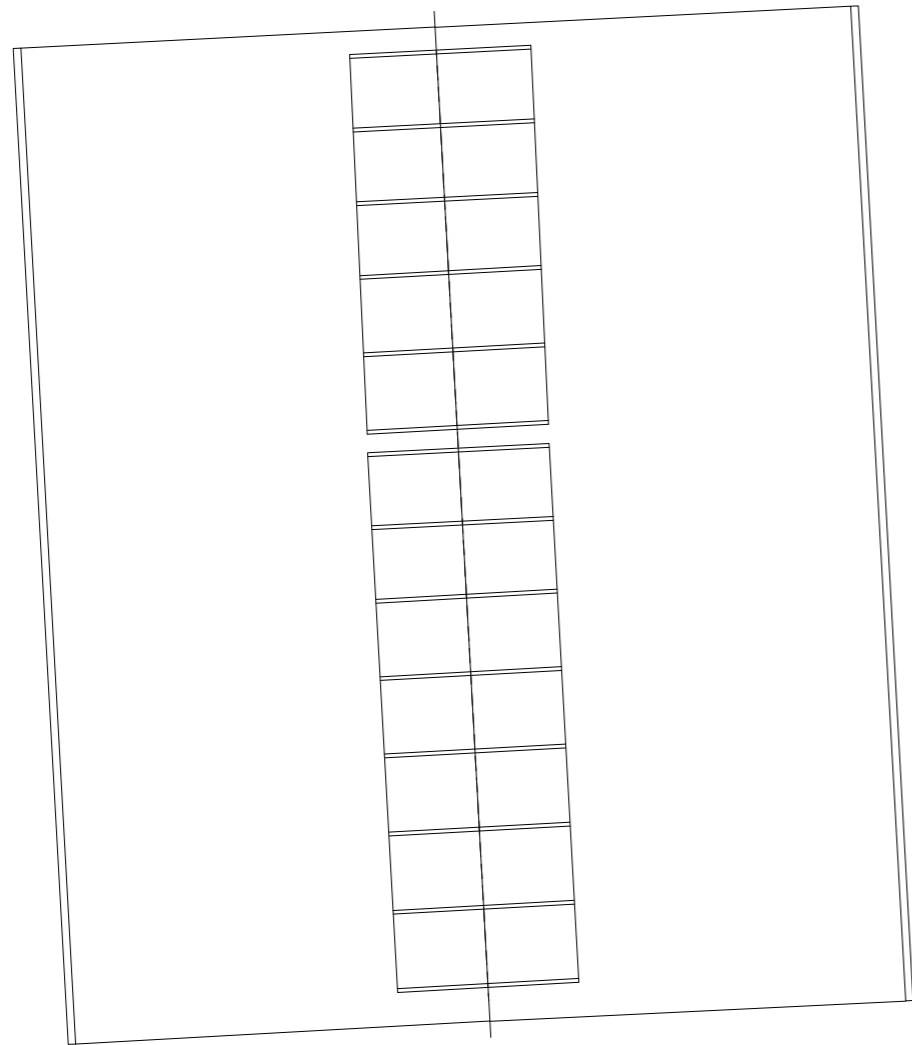

1 PROPOSED ROOF PLAN
1 : 100

  

NOTES

USE FIGURED DIMENSIONS ONLY. DO NOT SCALE FROM THIS DRAWING.
 ALL DIMENSIONS MUST BE CHECKED ON SITE & ANY INCONSISTENCIES MUST BE REPORTED BACK TO THE ARCHITECT.
 THIS DRAWING AND ANY DESIGNS INDICATED THEREON ARE THE COPYRIGHT OF THE ARCHITECT. ALL RIGHTS ARE RESERVED. NO PART OF THIS WORK MAY BE REPRODUCED WITHOUT PRIOR PERMISSION IN WRITING FROM THE ARCHITECT.

Bchitecture
 11A Beresford Road London N2 8AT
 t 07932 796 407 e Bchitecture@gmail.com

LOCATION

11 Fitzjohns Avenue
 London NW3 5JY

DRAWING TITLE

PROPOSED ROOF PLAN

DATE

MAY 2016

SCALE

1:100
 @A3

JOB NO

1603

DWG NO/REV


216/A



1 PROPOSED FRONT EAST ELEVATION
1 : 100



2 PROPOSED REAR WEST ELEVATION
1 : 100

 

NOTES

USE FIGURED DIMENSIONS ONLY. DO NOT SCALE FROM THIS DRAWING.
ALL DIMENSIONS MUST BE CHECKED ON SITE & ANY INCONSISTENCIES MUST BE REPORTED BACK TO THE ARCHITECT.
THIS DRAWING AND ANY DESIGNS INDICATED THEREON ARE THE COPYRIGHT OF THE ARCHITECT. ALL RIGHTS ARE RESERVED. NO PART OF THIS WORK MAY BE REPRODUCED WITHOUT PRIOR PERMISSION IN WRITING FROM THE ARCHITECT.

Bchitecture
11A Beresford Road London N2 8AT
t 07932 796 407 e Bchitecture@gmail.com

LOCATION

11 Fitzjohns Avenue
London NW3 5JY

DRAWING TITLE

PROPOSED EAST & WEST
ELEVATIONS

DATE

July 2016

SCALE

1:100
@A3

JOB NO

1603

DWG NO/REV


217/B



1

PROPOSED SIDE NORTH ELEVATION

1 : 100

 

<p>NOTES</p> <p>USE FIGURED DIMENSIONS ONLY. DO NOT SCALE FROM THIS DRAWING.</p> <p>ALL DIMENSIONS MUST BE CHECKED ON SITE & ANY INCONSISTENCIES MUST BE REPORTED BACK TO THE ARCHITECT.</p> <p>THIS DRAWING AND ANY DESIGNS INDICATED THEREON ARE THE COPYRIGHT OF THE ARCHITECT. ALL RIGHTS ARE RESERVED. NO PART OF THIS WORK MAY BE REPRODUCED WITHOUT PRIOR PERMISSION IN WRITING FROM THE ARCHITECT.</p>	<p>Bchitecture</p> <p>11A Beresford Road London N2 8AT t 07932 796 407 e Bchitecture@gmail.com</p>	<p>LOCATION</p> <p>11 Fitzjohns Avenue London NW3 5JY</p>	<p>DRAWING TITLE</p> <p>PROPOSED SIDE NORTH ELEVATION</p>	<p>DATE</p> <p>July 2016</p>	<p>SCALE</p> <p>1:100 @A3</p>	<p>JOB NO</p> <p>1603</p>	<p>DWG NO/REV</p> <p>218/B</p>
--	---	---	---	------------------------------	-----------------------------------	---------------------------	--------------------------------



1

PROPOSED SIDE SOUTH ELEVATION

1 : 100



NOTES
 USE FIGURED DIMENSIONS ONLY. DO NOT SCALE FROM THIS DRAWING.
 ALL DIMENSIONS MUST BE CHECKED ON SITE & ANY INCONSISTENCIES MUST BE REPORTED BACK TO THE ARCHITECT.
 THIS DRAWING AND ANY DESIGNS INDICATED THEREON ARE THE COPYRIGHT OF THE ARCHITECT. ALL RIGHTS ARE RESERVED. NO PART OF THIS WORK MAY BE REPRODUCED WITHOUT PRIOR PERMISSION IN WRITING FROM THE ARCHITECT.

Bchitecture
 11A Beresford Road London N2 8AT
 t 07932 796 407 e bchitecture@gmail.com

LOCATION
 11 Fitzjohns Avenue
 London NW3 5JY




DRAWING TITLE
 PROPOSED SIDE SOUTH
 ELEVATION

DATE
 July 2016

SCALE
 1:100
 @A3

JOB NO
 1603


DWG NO/REV
 219/B

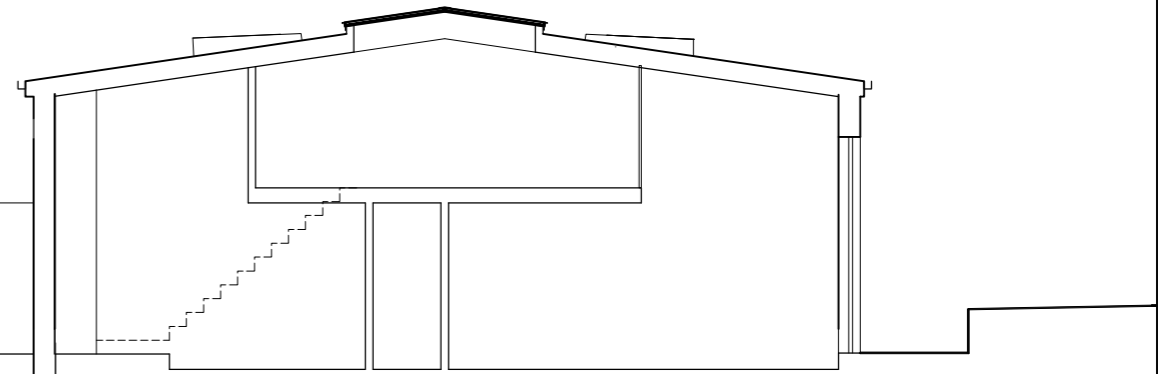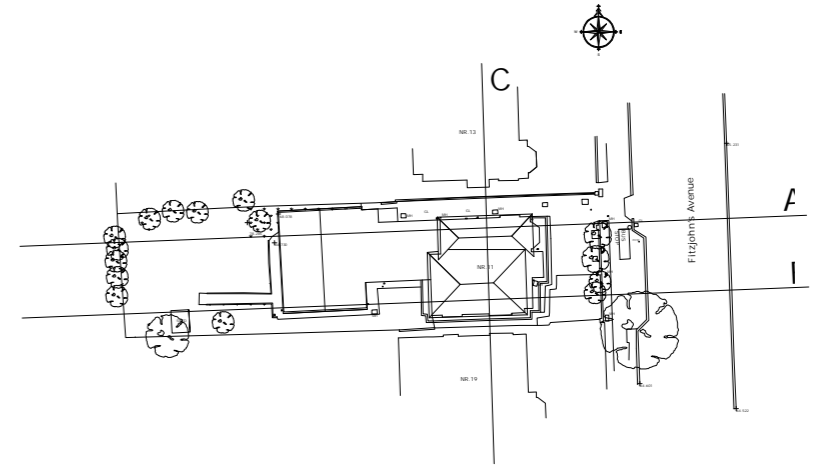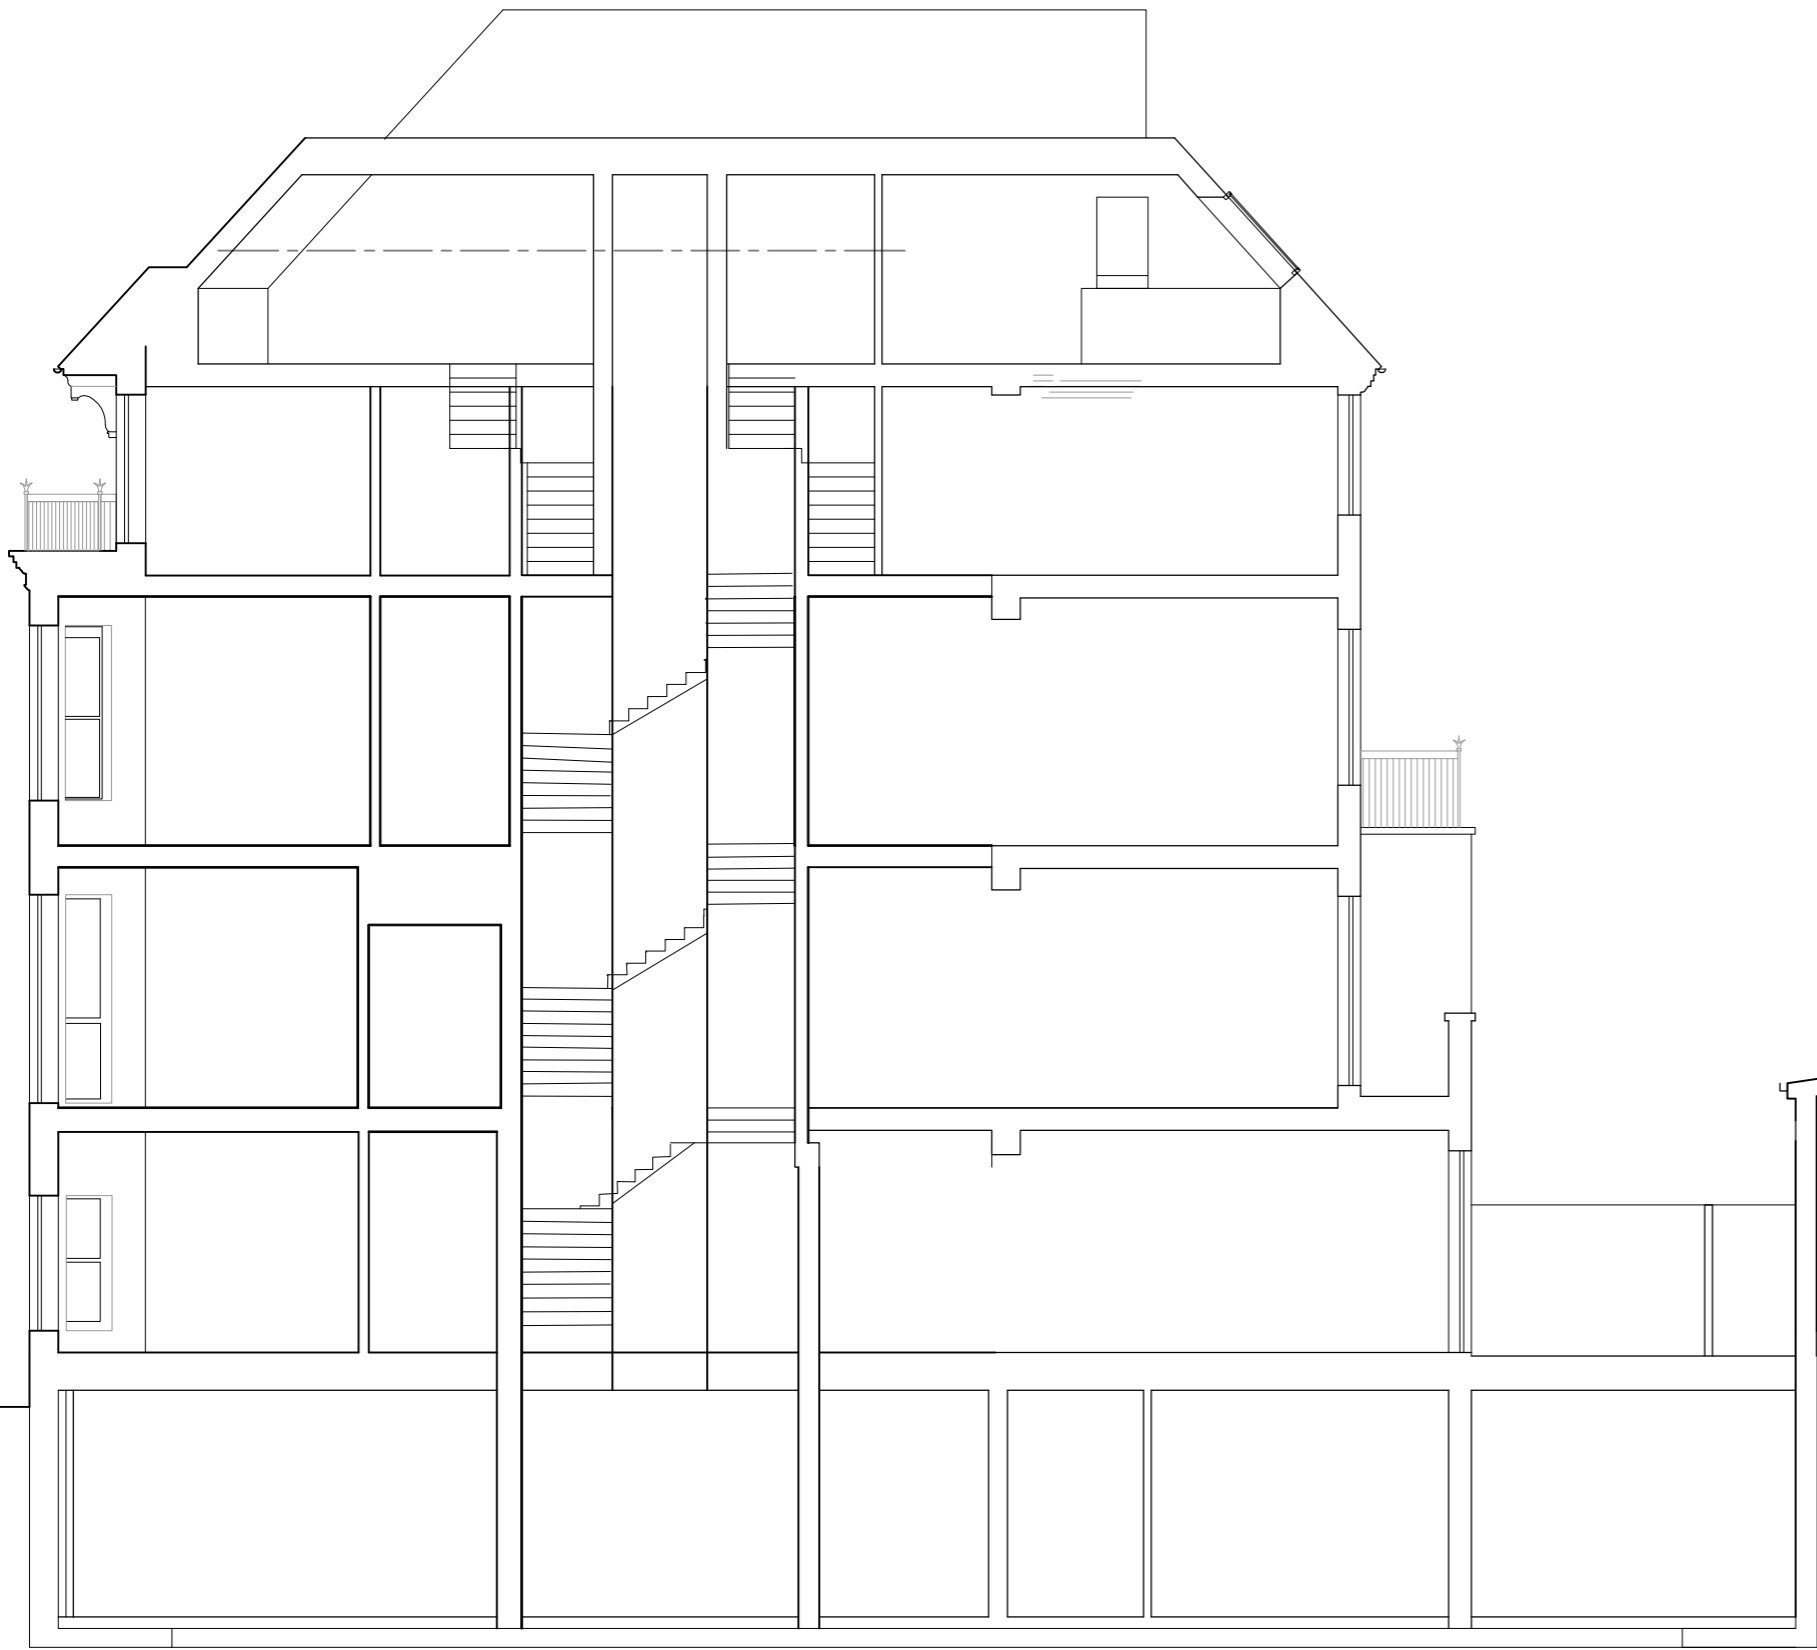

1

PROPOSED SECTION A-A

1 : 100

 

NOTES

USE FIGURED DIMENSIONS ONLY. DO NOT SCALE FROM THIS DRAWING.
 ALL DIMENSIONS MUST BE CHECKED ON SITE & ANY INCONSISTENCIES MUST BE REPORTED BACK TO THE ARCHITECT.
 THIS DRAWING AND ANY DESIGNS INDICATED THEREON ARE THE COPYRIGHT OF THE ARCHITECT. ALL RIGHTS ARE RESERVED. NO PART OF THIS WORK MAY BE REPRODUCED WITHOUT PRIOR PERMISSION IN WRITING FROM THE ARCHITECT.

Bchitecture
 11A Beresford Road London N2 8AT
 t 07932 796 407 e Bchitecture@gmail.com

LOCATION

11 Fitzjohns Avenue
 London NW3 5JY

DRAWING TITLE

PROPOSED SECTION A-A

DATE

July 2016

SCALE


1:100
 @A3

JOB NO

1603

DWG NO/REV


220/B

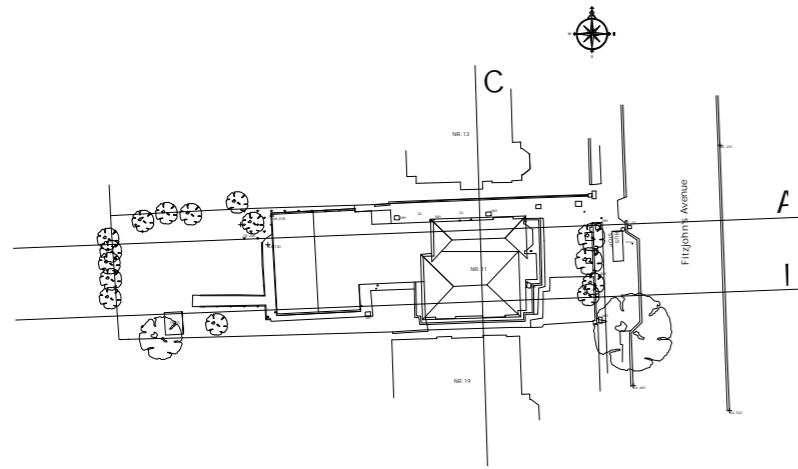

1

PROPOSED SECTION B-B

1 : 100

 

NOTES
 USE FIGURED DIMENSIONS ONLY. DO NOT SCALE FROM THIS DRAWING.
 ALL DIMENSIONS MUST BE CHECKED ON SITE & ANY INCONSISTENCIES MUST BE REPORTED BACK TO THE ARCHITECT.
 THIS DRAWING AND ANY DESIGNS INDICATED THEREON ARE THE COPYRIGHT OF THE ARCHITECT. ALL RIGHTS ARE RESERVED. NO PART OF THIS WORK MAY BE REPRODUCED WITHOUT PRIOR PERMISSION IN WRITING FROM THE ARCHITECT.

Bchitecture
 11A Beresford Road London N2 8AT
 t 07932 796 407 e bchitecture@gmail.com

LOCATION
 11 Fitzjohns Avenue
 London NW3 5JY



DRAWING TITLE
 PROPOSED SECTION B-B

DATE
 July 2016


SCALE
 1:100
 @A3

JOB NO
 1603

DWG NO/REV
 221/B

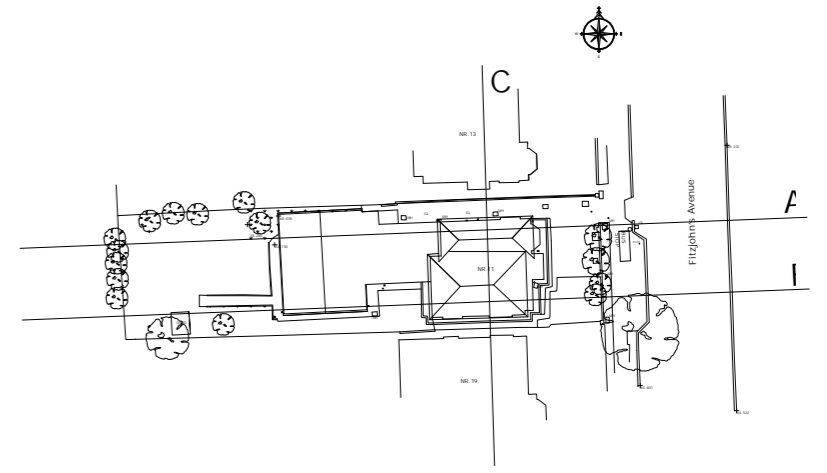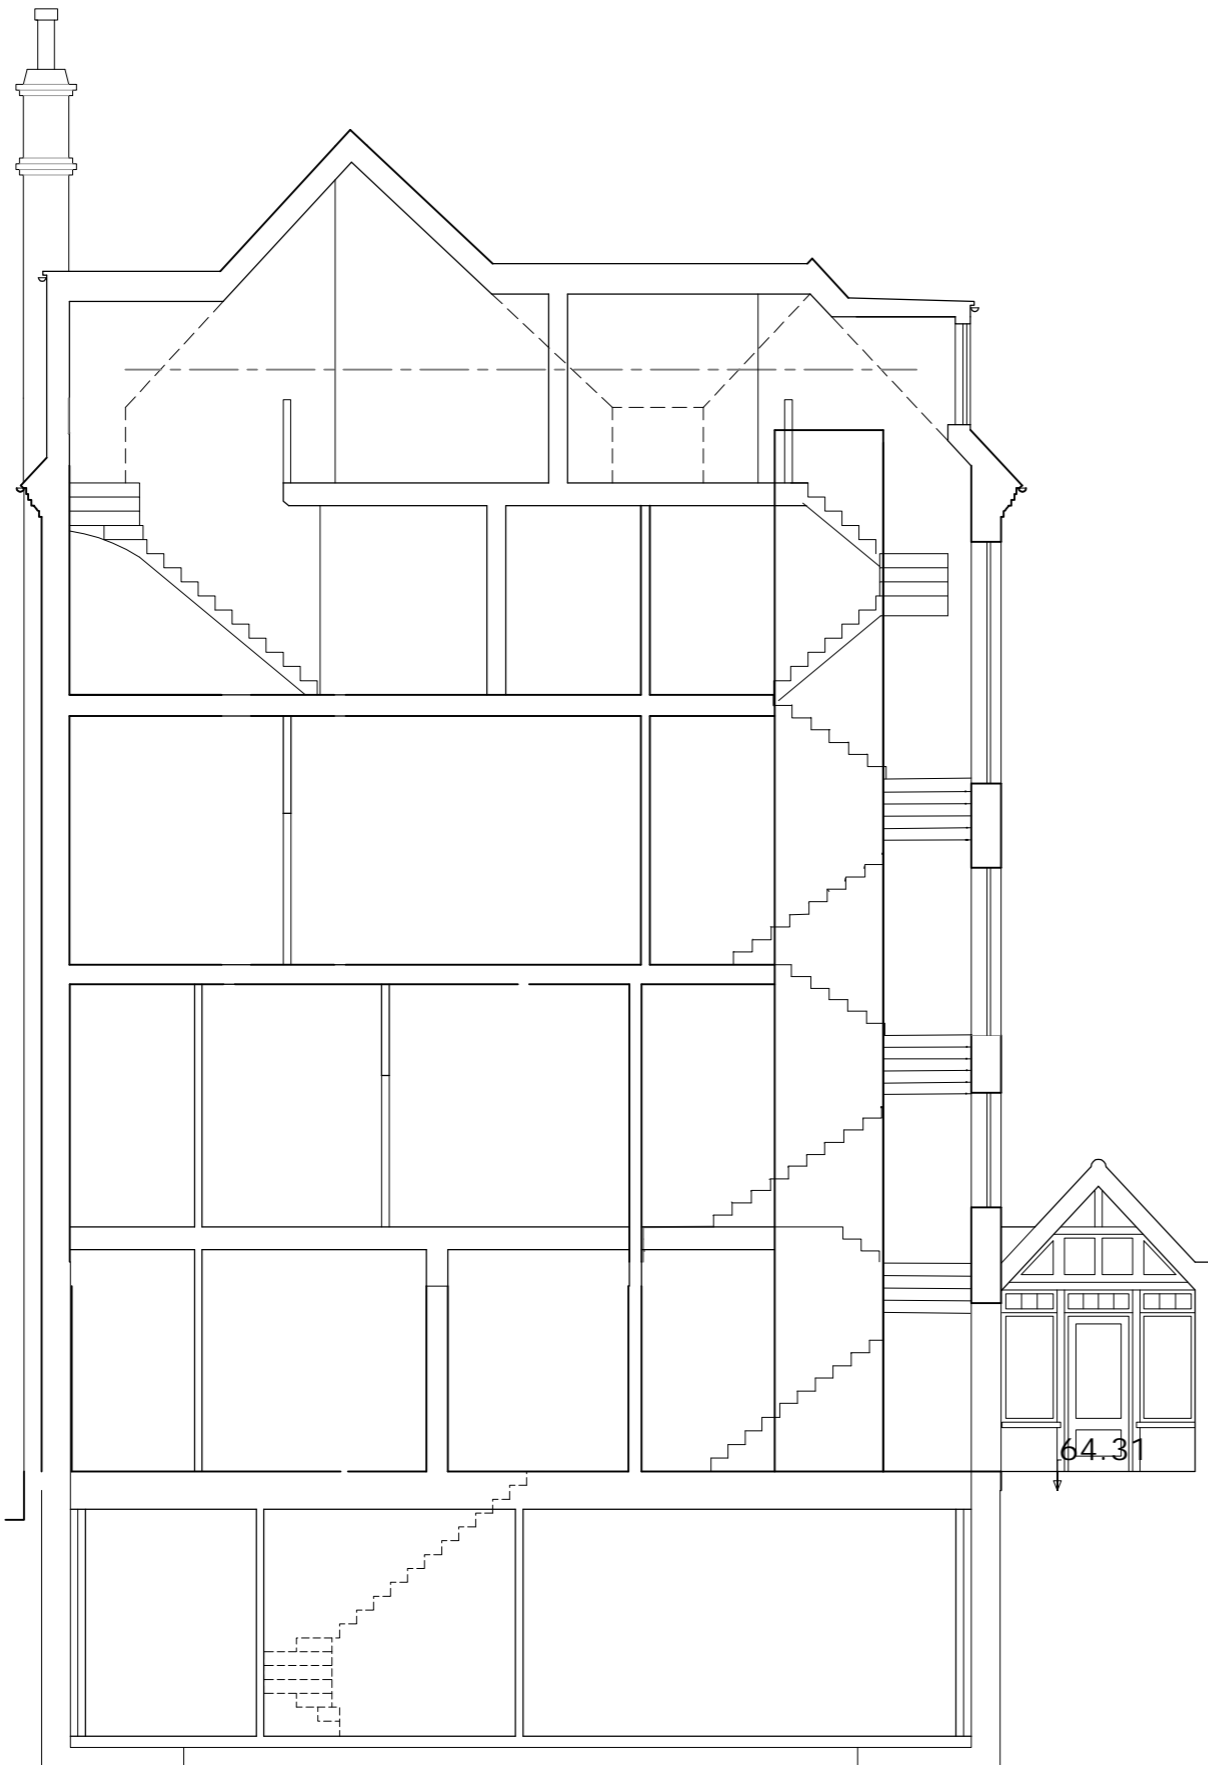

1 PROPOSED SECTION C-C
1 : 100

 

<p>NOTES</p> <p>USE FIGURED DIMENSIONS ONLY. DO NOT SCALE FROM THIS DRAWING.</p> <p>ALL DIMENSIONS MUST BE CHECKED ON SITE & ANY INCONSISTENCIES MUST BE REPORTED BACK TO THE ARCHITECT.</p> <p>THIS DRAWING AND ANY DESIGNS INDICATED THEREON ARE THE COPYRIGHT OF THE ARCHITECT. ALL RIGHTS ARE RESERVED. NO PART OF THIS WORK MAY BE REPRODUCED WITHOUT PRIOR PERMISSION IN WRITING FROM THE ARCHITECT.</p>	<p>Bchitecture</p> <p>11A Beresford Road London N2 8AT t 07932 796 407 e Bchitecture@gmail.com</p>	<p>LOCATION</p> <p>11 Fitzjohns Avenue London NW3 5JY</p>	<p>DRAWING TITLE</p> <p>PROPOSED SECTION C-C</p>	<p>DATE</p> <p>July 2016</p>	<p>SCALE</p> <p>1:100 @A3</p>	<p>JOB NO</p> <p>1603</p>	<p>DWG NO/REV</p> <p>222/B</p>
--	---	---	--	------------------------------	-----------------------------------	---------------------------	--------------------------------