


ROOF PLAN
PROPOSED

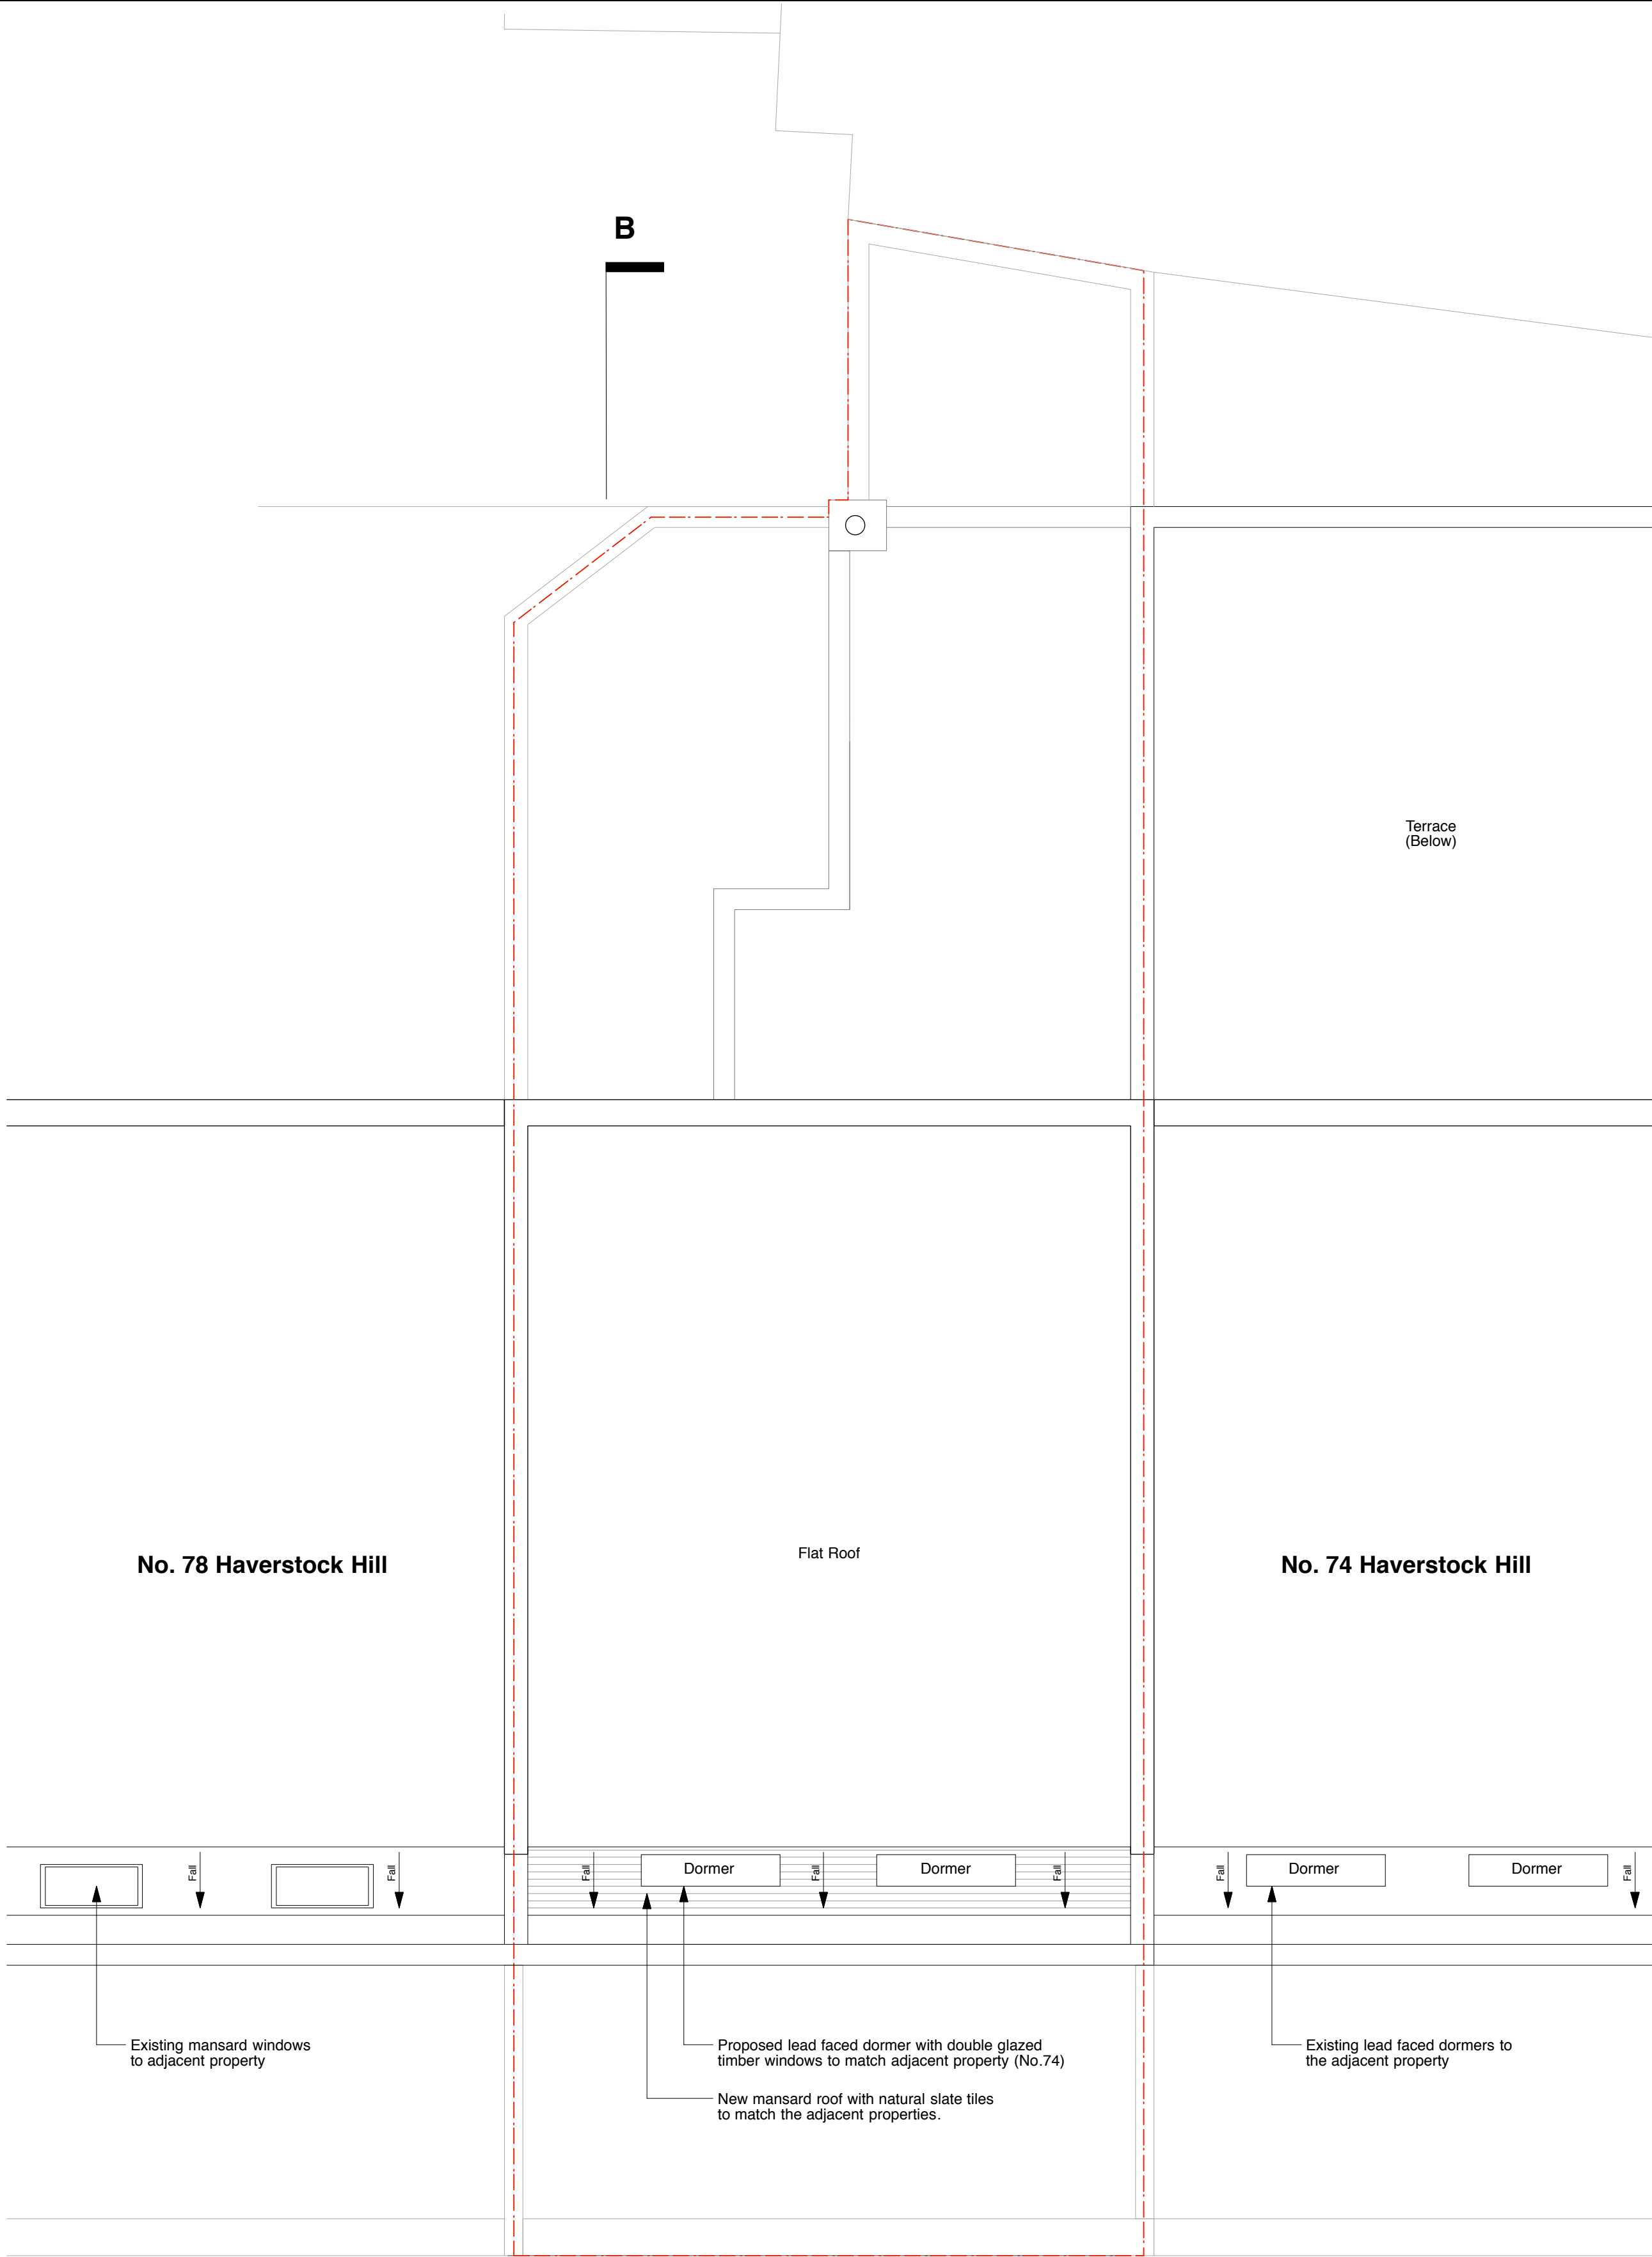

HAVERSTOCK HILL
(BELOW)

B	10.05.16	Proposed third floor terrace removed
A	05.05.16	Dormer / window details added to adjacent properties
rev.	date	notes
gpadaarchitecture & interior design		
CLIENT	ADAM ANDREWS	
PROJECT	76 HAVERSTOCK HILL, LONDON NW3 2BE	
TITLE	PROPOSED ROOF PLAN	
DWG NO	513-PA.21	REV B
DRAWN BY	SF	SCALE 1:50 @ A1
CHECKED BY	JW	DATE FEB 2016
T: 020 7549 2133 F: 020 7549 2144 E: info@gpadltd.com W: www.gpadltd.com		
90 Dallingdon Street Clerkenwell London EC1V 0BQ		
This drawing is the copyright of gpad london ltd. Not to be reproduced, retained or disclosed to any unauthorised person either wholly or in part without written permission. Do not scale off this drawing. All indicated dimensions to be checked and verified on site by the contractor before commencement of any fabrication, drawings or work whatsoever on site. Report any discrepancies to the Architect immediately. Drawings to be read in conjunction with relevant drawings and specification.		
FILE NAME	PRINT SIZE A1	