


USE FIGURED DIMENSIONS ONLY.  
ALL DIMENSIONS MUST BE CHECKED ON SITE & ANY INCONSISTENCIES  
MUST BE REPORTED BACK TO THE ARCHITECT.



THIS DRAWING AND ANY DESIGNS INDICATED THEREON ARE THE  
COPYRIGHT OF THE ARCHITECT. ALL RIGHTS ARE RESERVED. NO PART  
OF THIS WORK MAY BE REPRODUCED WITHOUT PRIOR PERMISSION IN  
WRITING FROM THE ARCHITECT.

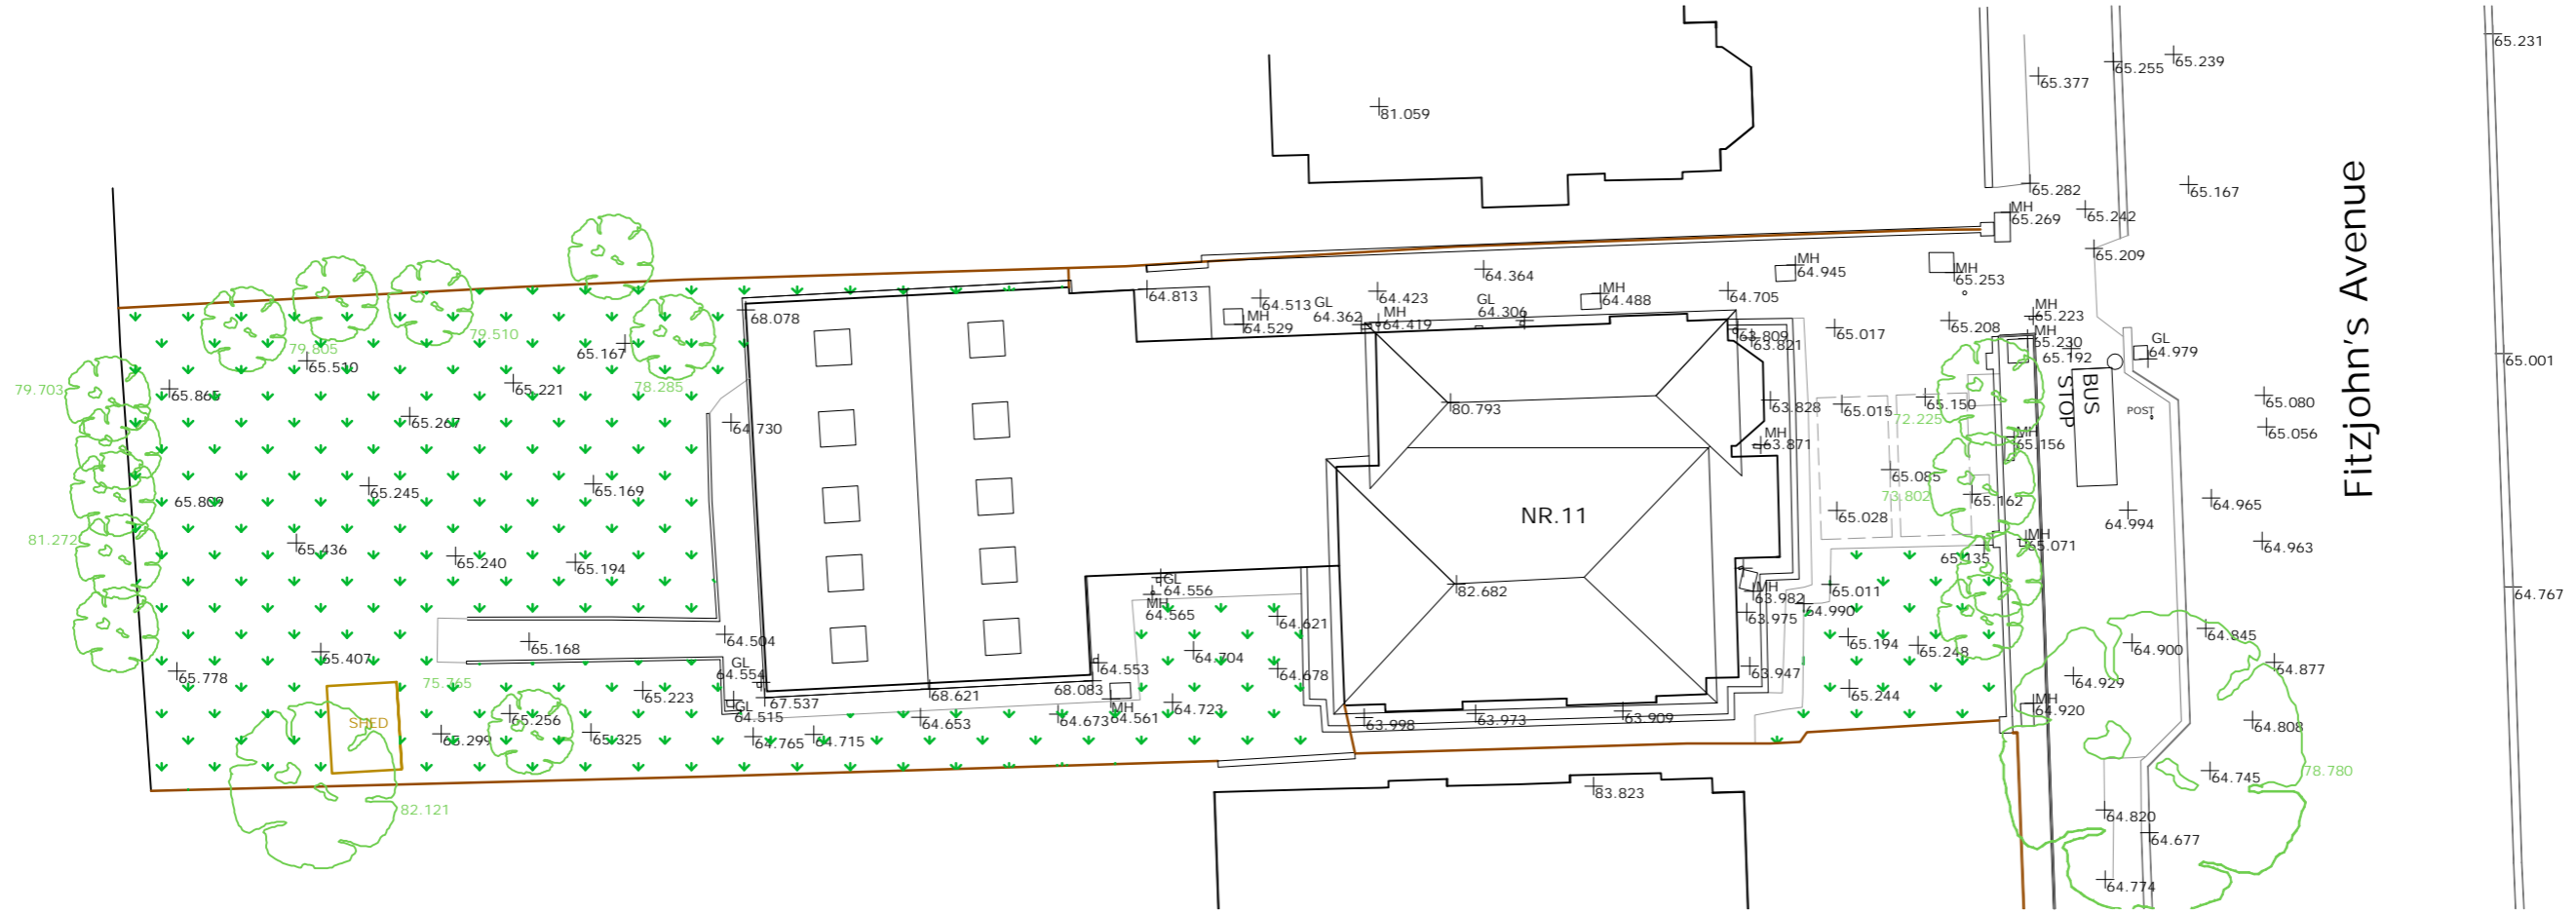

2


EXISTING SITE PLAN

1 : 250

  

USE FIGURED DIMENSIONS ONLY.  
 ALL DIMENSIONS MUST BE CHECKED ON SITE & ANY INCONSISTENCIES  
 MUST BE REPORTED BACK TO THE ARCHITECT.


THIS DRAWING AND ANY DESIGNS INDICATED THEREON ARE THE  
 COPYRIGHT OF THE ARCHITECT. ALL RIGHTS ARE RESERVED. NO PART  
 OF THIS WORK MAY BE REPRODUCED WITHOUT PRIOR PERMISSION IN  
 WRITING FROM THE ARCHITECT.

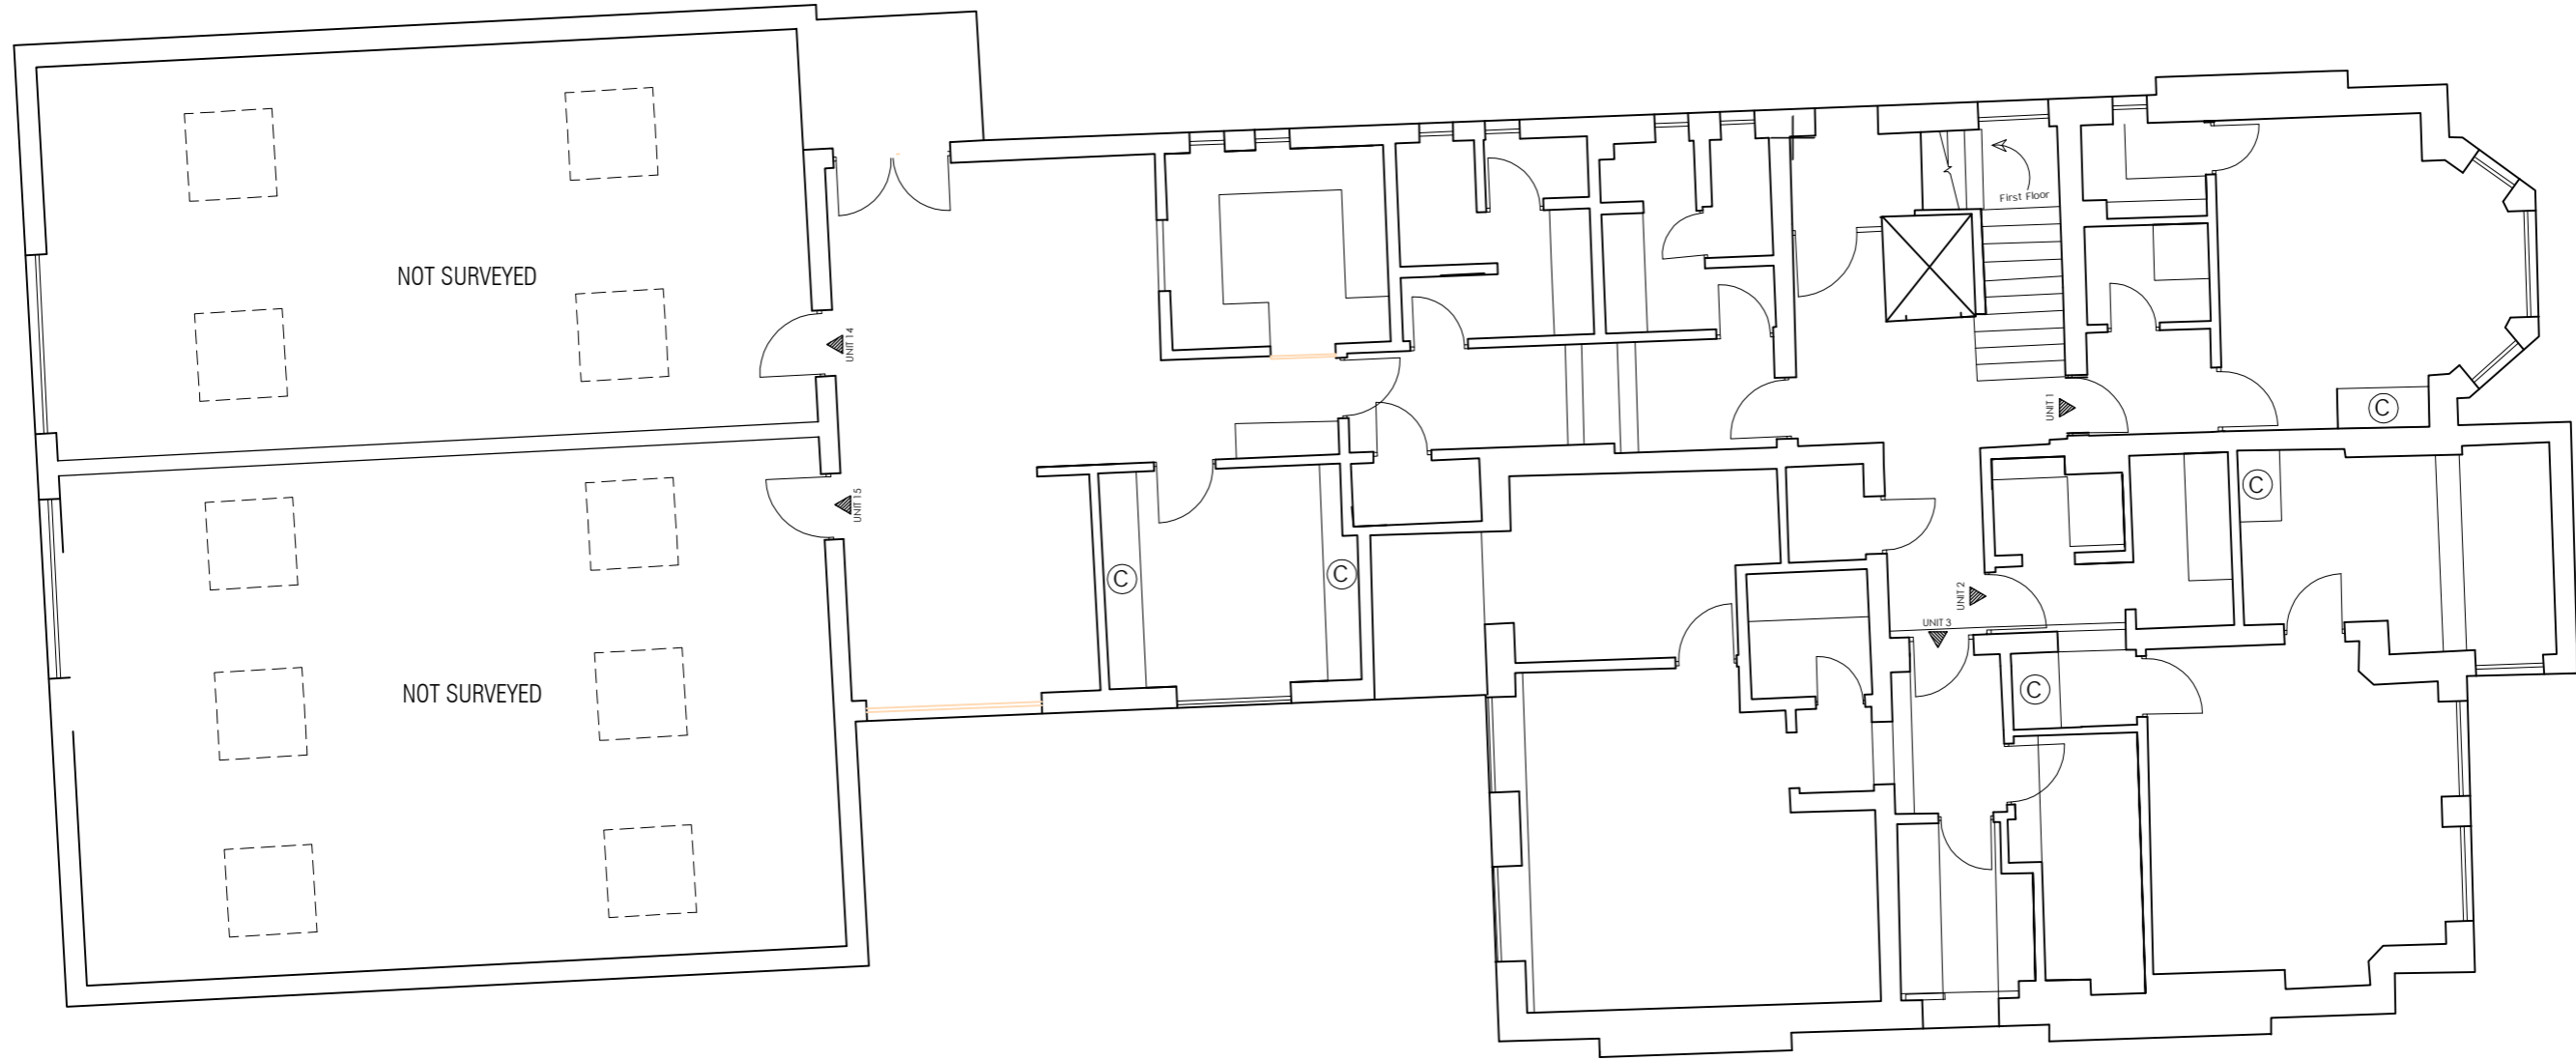


**1** EXISTING GROUND FLOOR PLAN  
 1 : 100

USE FIGURED DIMENSIONS ONLY.  
 ALL DIMENSIONS MUST BE CHECKED ON SITE & ANY INCONSISTENCIES  
 MUST BE REPORTED BACK TO THE ARCHITECT.


THIS DRAWING AND ANY DESIGNS INDICATED THEREON ARE THE  
 COPYRIGHT OF THE ARCHITECT. ALL RIGHTS ARE RESERVED. NO PART  
 OF THIS WORK MAY BE REPRODUCED WITHOUT PRIOR PERMISSION IN  
 WRITING FROM THE ARCHITECT.

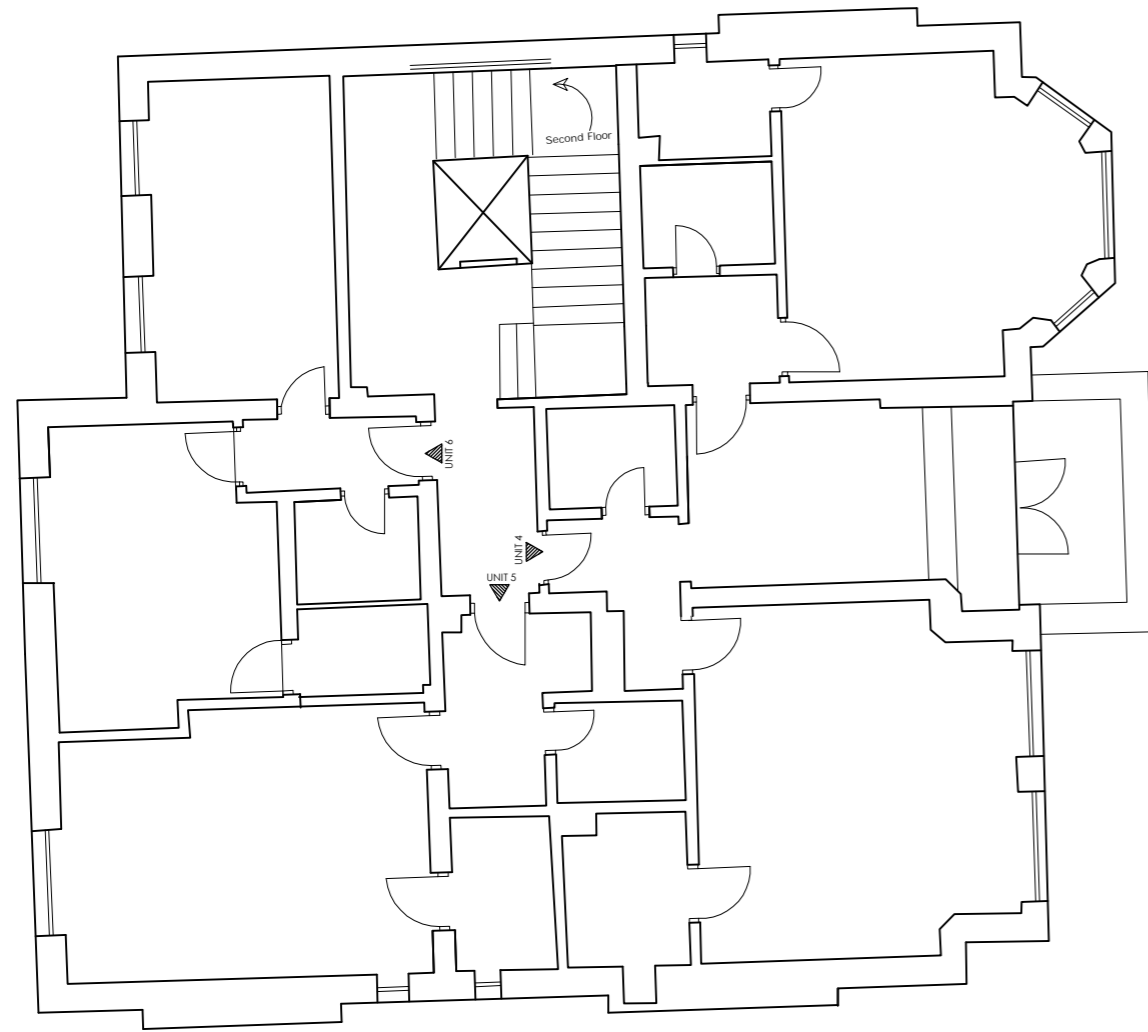

**1** EXISTING FIRST FLOOR PLAN  
 1 : 100

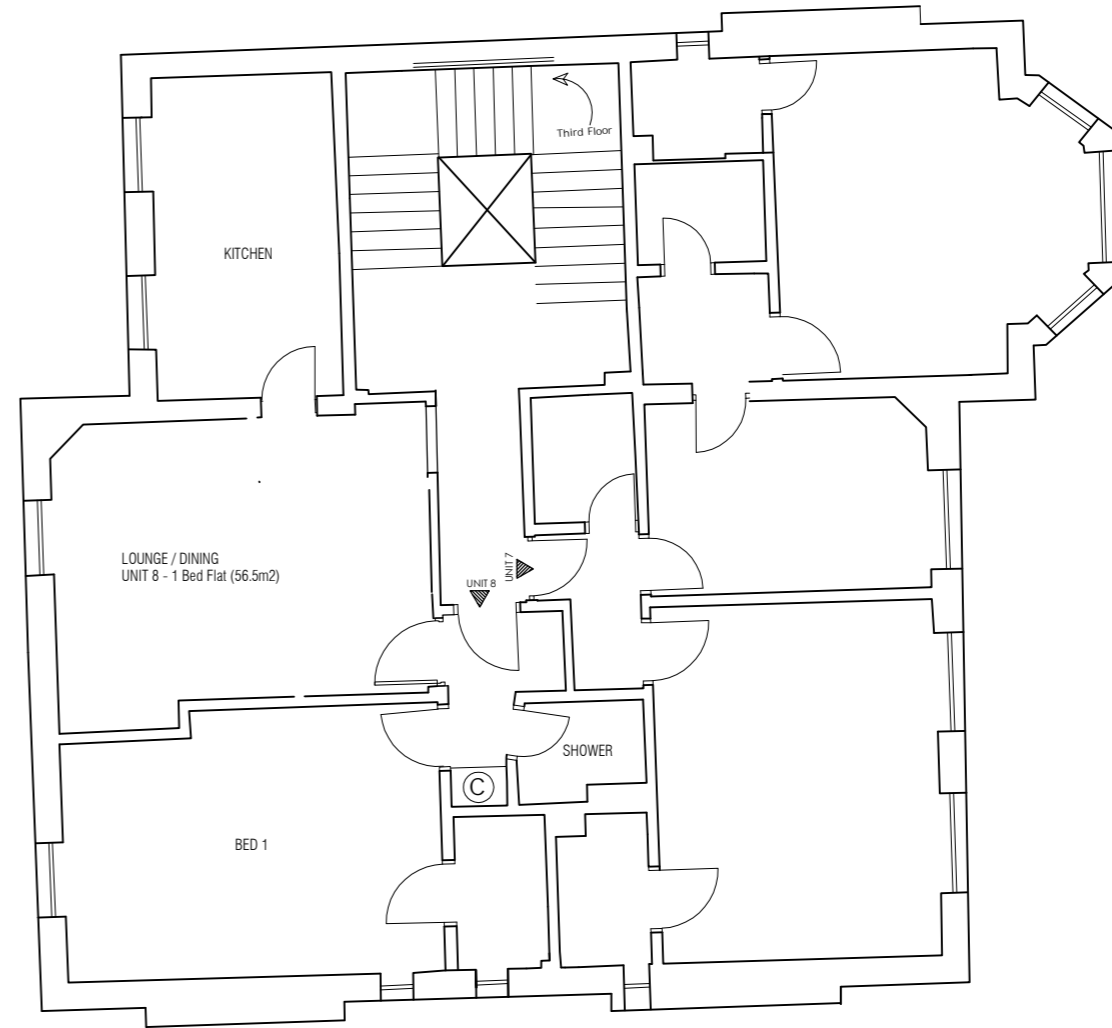


**2** EXISTING SECOND FLOOR PLAN  
 1 : 100

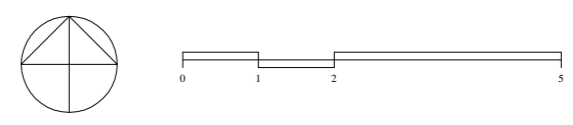


USE FIGURED DIMENSIONS ONLY.  
 ALL DIMENSIONS MUST BE CHECKED ON SITE & ANY INCONSISTENCIES  
 MUST BE REPORTED BACK TO THE ARCHITECT.


THIS DRAWING AND ANY DESIGNS INDICATED THEREON ARE THE  
 COPYRIGHT OF THE ARCHITECT. ALL RIGHTS ARE RESERVED. NO PART  
 OF THIS WORK MAY BE REPRODUCED WITHOUT PRIOR PERMISSION IN  
 WRITING FROM THE ARCHITECT.

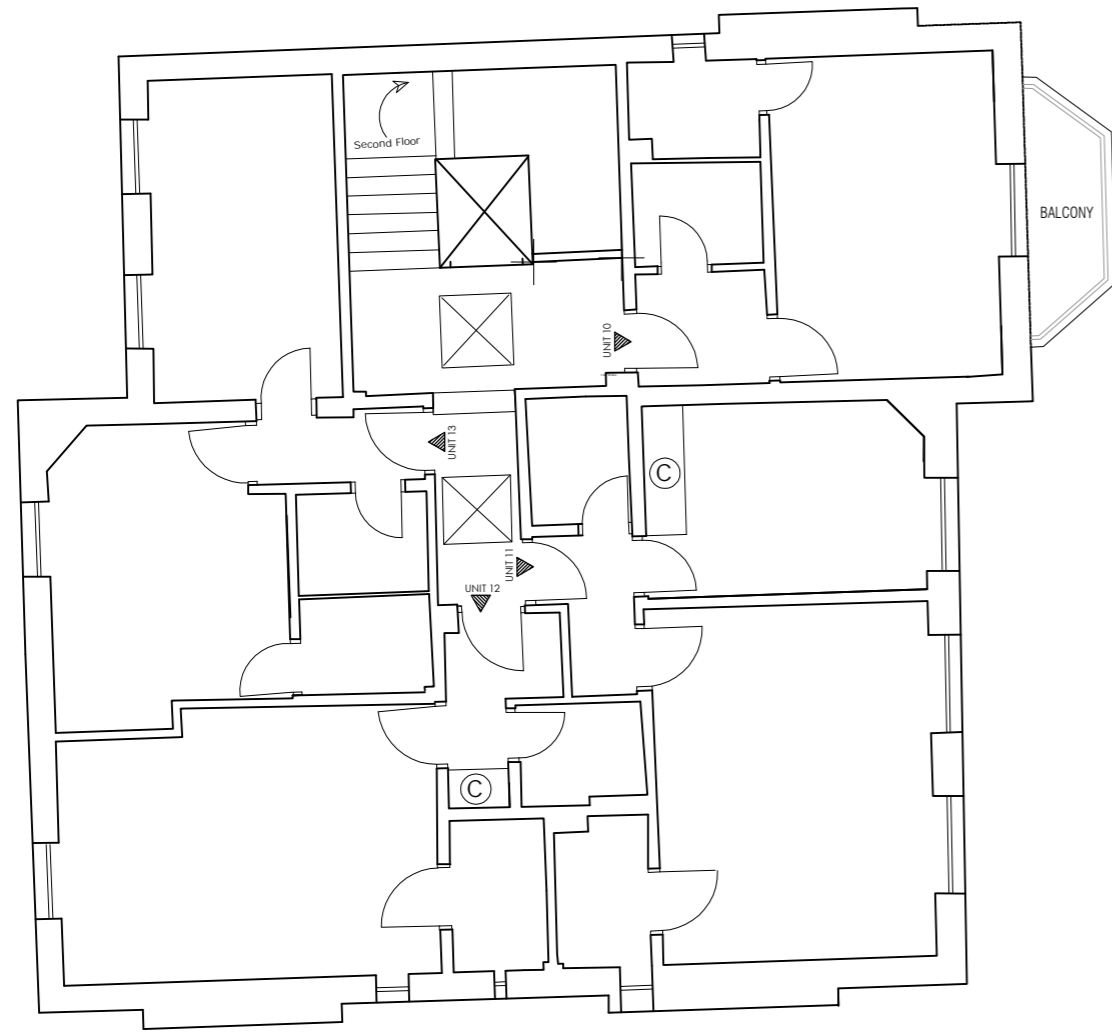

**1** EXISTING THIRD FLOOR PLAN  
 1 : 100

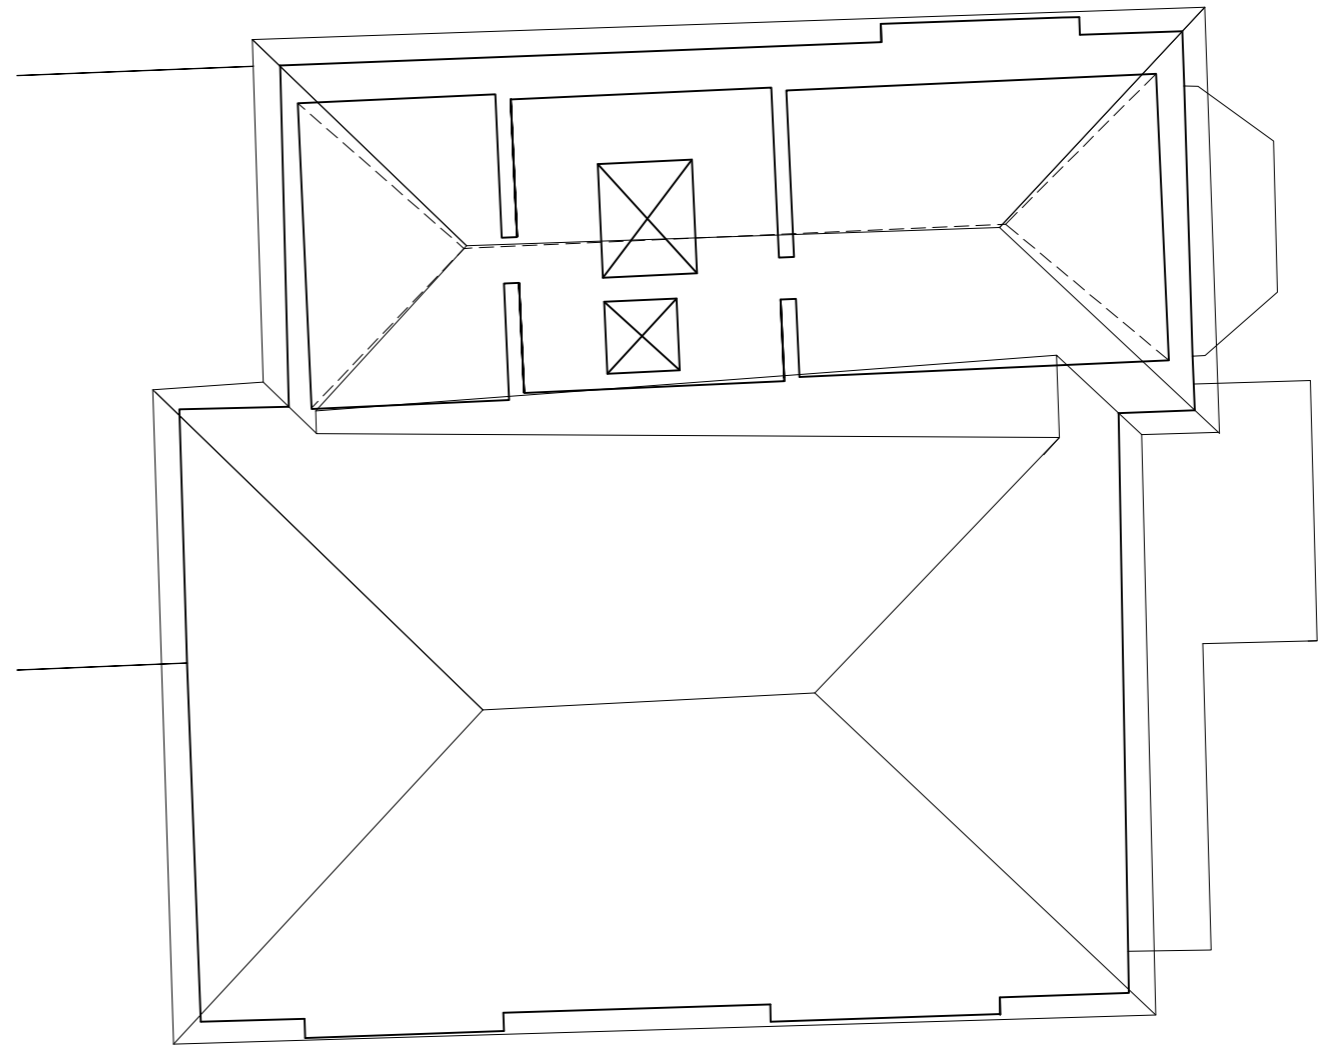

**2** EXISTING FOURTH FLOOR PLAN  
 1 : 100

 

USE FIGURED DIMENSIONS ONLY.  
ALL DIMENSIONS MUST BE CHECKED ON SITE & ANY INCONSISTENCIES  
MUST BE REPORTED BACK TO THE ARCHITECT.

THIS DRAWING AND ANY DESIGNS INDICATED THEREON ARE THE  
COPYRIGHT OF THE ARCHITECT. ALL RIGHTS ARE RESERVED. NO PART  
OF THIS WORK MAY BE REPRODUCED WITHOUT PRIOR PERMISSION IN  
WRITING FROM THE ARCHITECT.



**1** EXISTING FRONT EAST ELEVATION  
1 : 100



**2** EXISTING REAR WEST ELEVATION  
1 : 100



**Bchitecture**  
11A Beresford Road London N2 8AT  
+44(0)20 764 4477 • [info@bchitecture.com](mailto:info@bchitecture.com)

LOCATION

11 Fitzjohns Avenue  
London NW3 5JY

DRAWING TITLE

EXISTING EAST & WEST  
ELEVATIONS

DATE

July 2016

SCALE

1:100  
@A3

JOB NO

1603

DWG NO/REV

104/B

USE FIGURED DIMENSIONS ONLY.  
ALL DIMENSIONS MUST BE CHECKED ON SITE & ANY INCONSISTENCIES  
MUST BE REPORTED BACK TO THE ARCHITECT.

THIS DRAWING AND ANY DESIGNS INDICATED THEREON ARE THE  
COPYRIGHT OF THE ARCHITECT. ALL RIGHTS ARE RESERVED. NO PART  
OF THIS WORK MAY BE REPRODUCED WITHOUT PRIOR PERMISSION IN  
WRITING FROM THE ARCHITECT.



1

EXISTING SIDE NORTH ELEVATION

1 : 100



**B**chitecture  
11A Beresford Road London N2 8AT  
+44203 764 4477 • [info@bchitecture.com](mailto:info@bchitecture.com)

LOCATION

11 Fitzjohns Avenue  
London NW3 5JY

DRAWING TITLE

EXISTING SIDE NORTH  
ELEVATION

DATE

July 2016

SCALE

1:100  
@A3

JOB NO

1603

DWG NO/REV

105/B

USE FIGURED DIMENSIONS ONLY.  
ALL DIMENSIONS MUST BE CHECKED ON SITE & ANY INCONSISTENCIES  
MUST BE REPORTED BACK TO THE ARCHITECT.


THIS DRAWING AND ANY DESIGNS INDICATED THEREON ARE THE  
COPYRIGHT OF THE ARCHITECT. ALL RIGHTS ARE RESERVED. NO PART  
OF THIS WORK MAY BE REPRODUCED WITHOUT PRIOR PERMISSION IN  
WRITING FROM THE ARCHITECT.



1

EXISTING SIDE SOUTH ELEVATION

1 : 100

 

**Bchitecture**  
11A Beresford Road London N2 8AT  
+44203 764 4477 • D.b@bchitecture.com

LOCATION

11 Fitzjohns Avenue  
London NW3 5JY

DRAWING TITLE

EXISTING SIDE SOUTH  
ELEVATION

DATE

July 2016

SCALE

1:100  
@A3

JOB NO


1603

DWG NO/REV

106/B

USE FIGURED DIMENSIONS ONLY.  
ALL DIMENSIONS MUST BE CHECKED ON SITE & ANY INCONSISTENCIES  
MUST BE REPORTED BACK TO THE ARCHITECT.


THIS DRAWING AND ANY DESIGNS INDICATED THEREON ARE THE  
COPYRIGHT OF THE ARCHITECT. ALL RIGHTS ARE RESERVED. NO PART  
OF THIS WORK MAY BE REPRODUCED WITHOUT PRIOR PERMISSION IN  
WRITING FROM THE ARCHITECT.

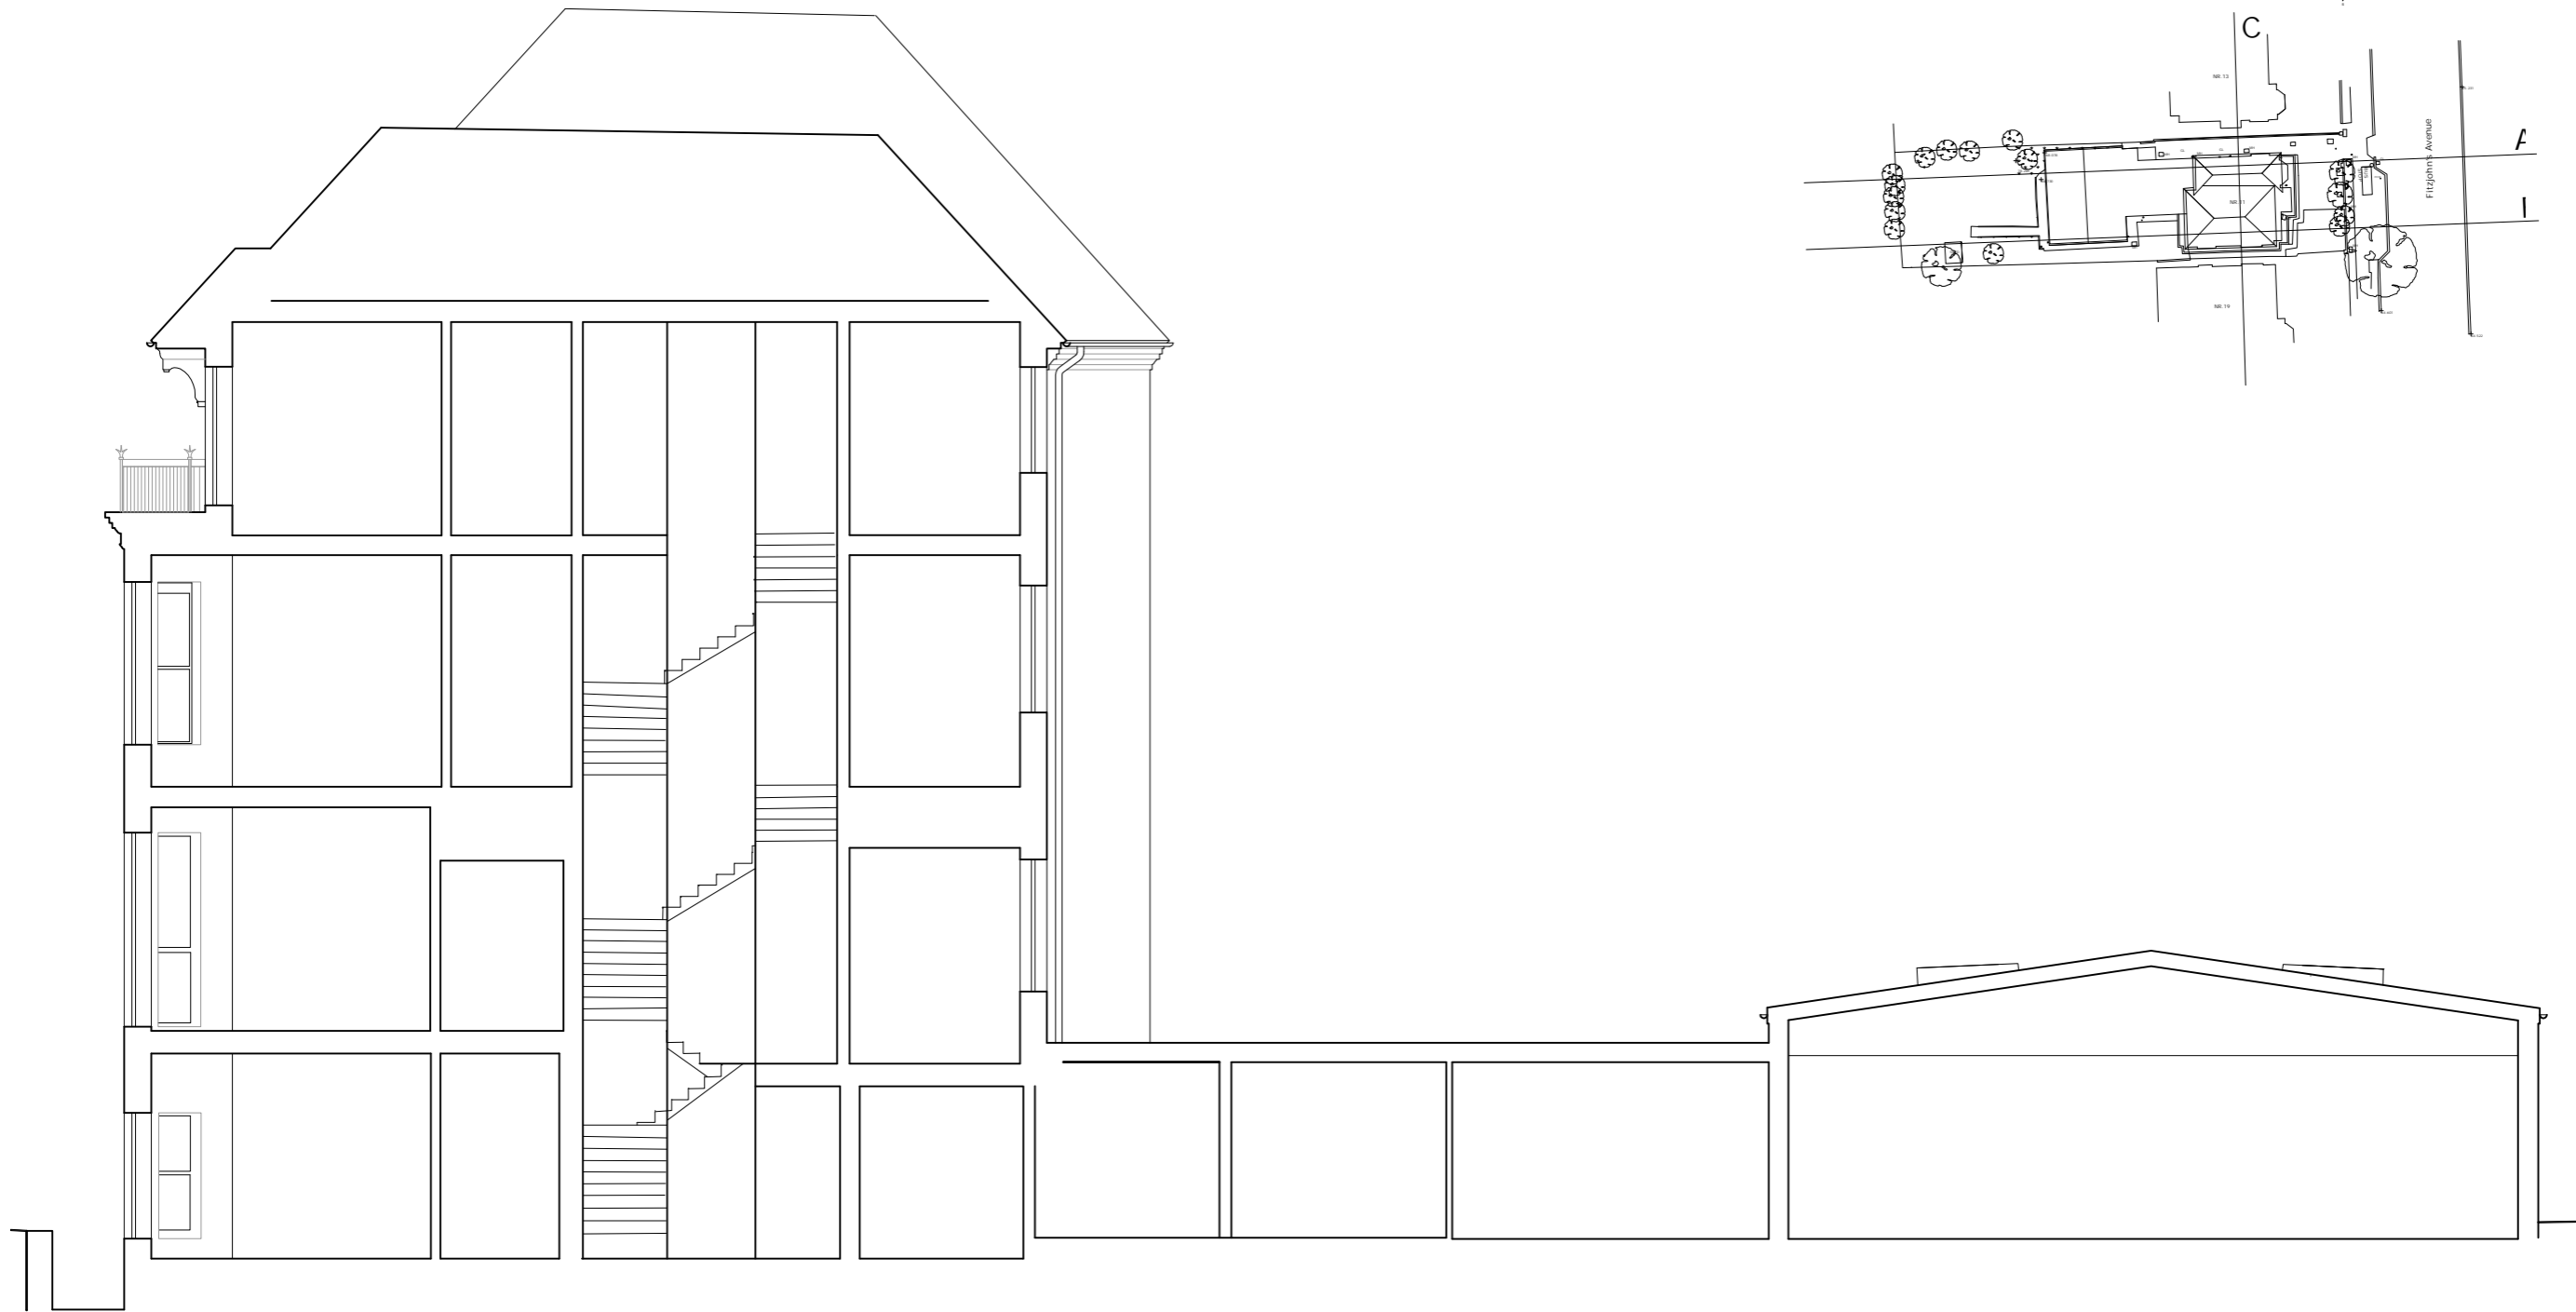

1

EXISTING SECTION A-A

1 : 100

 

**Bchitecture**  
11A Beresford Road London N2 8AT  
+44 (0)20 764 4477 • D.b@bchitecture.com

LOCATION

11 Fitzjohns Avenue  
London NW3 5JY

DRAWING TITLE

EXISTING SECTION A-A

DATE

July 2016

SCALE

1:100  
@A3

JOB NO

1603



DWG NO/REV

107/B



USE FIGURED DIMENSIONS ONLY.  
ALL DIMENSIONS MUST BE CHECKED ON SITE & ANY INCONSISTENCIES  
MUST BE REPORTED BACK TO THE ARCHITECT.

THIS DRAWING AND ANY DESIGNS INDICATED THEREON ARE THE  
COPYRIGHT OF THE ARCHITECT. ALL RIGHTS ARE RESERVED. NO PART  
OF THIS WORK MAY BE REPRODUCED WITHOUT PRIOR PERMISSION IN  
WRITING FROM THE ARCHITECT.

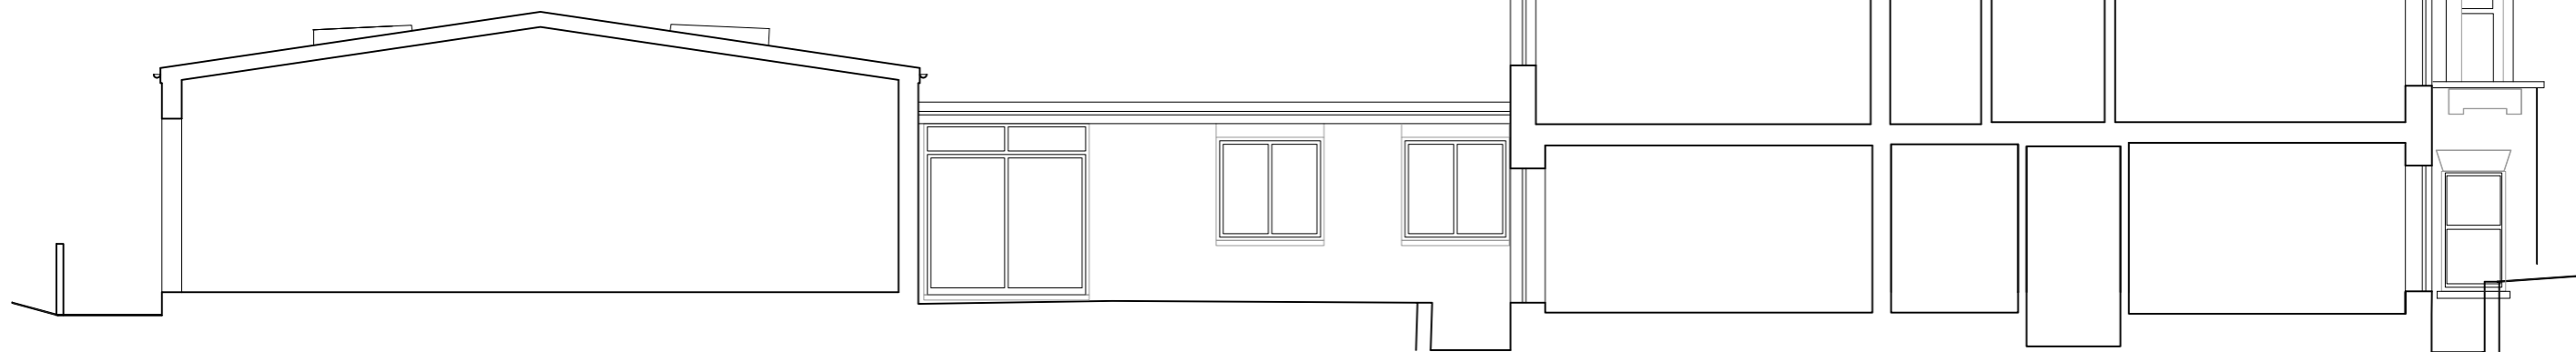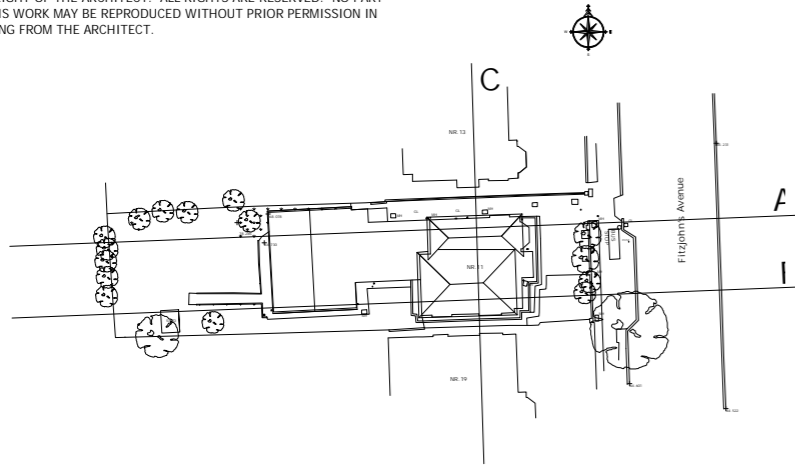

1

EXISTING SECTION B-B

1 : 100



**Bchitecture**  
11A Beresford Road London N2 8AT  
+44203 762 4477 • D.bhitecture@gmail.com

LOCATION

11 Fitzjohns Avenue  
London NW3 5JY

DRAWING TITLE

EXISTING SECTION B-B

DATE

July 2016

SCALE

1:100  
@A3

JOB NO



1603

DWG NO/REV

108/B

USE FIGURED DIMENSIONS ONLY.  
ALL DIMENSIONS MUST BE CHECKED ON SITE & ANY INCONSISTENCIES  
MUST BE REPORTED BACK TO THE ARCHITECT.


THIS DRAWING AND ANY DESIGNS INDICATED THEREON ARE THE  
COPYRIGHT OF THE ARCHITECT. ALL RIGHTS ARE RESERVED. NO PART  
OF THIS WORK MAY BE REPRODUCED WITHOUT PRIOR PERMISSION IN  
WRITING FROM THE ARCHITECT.

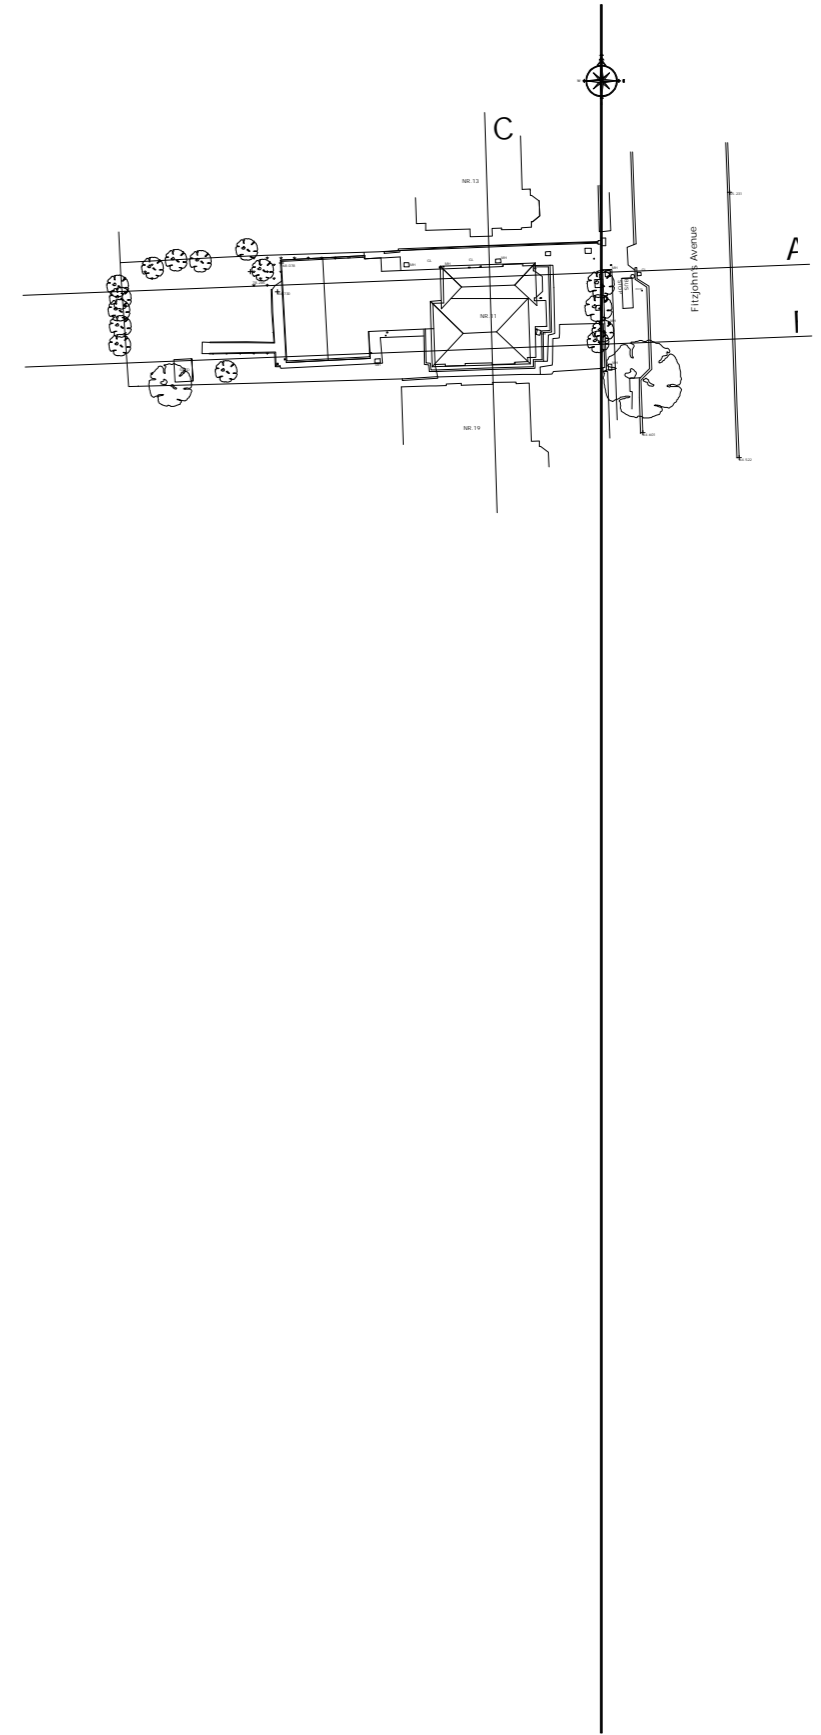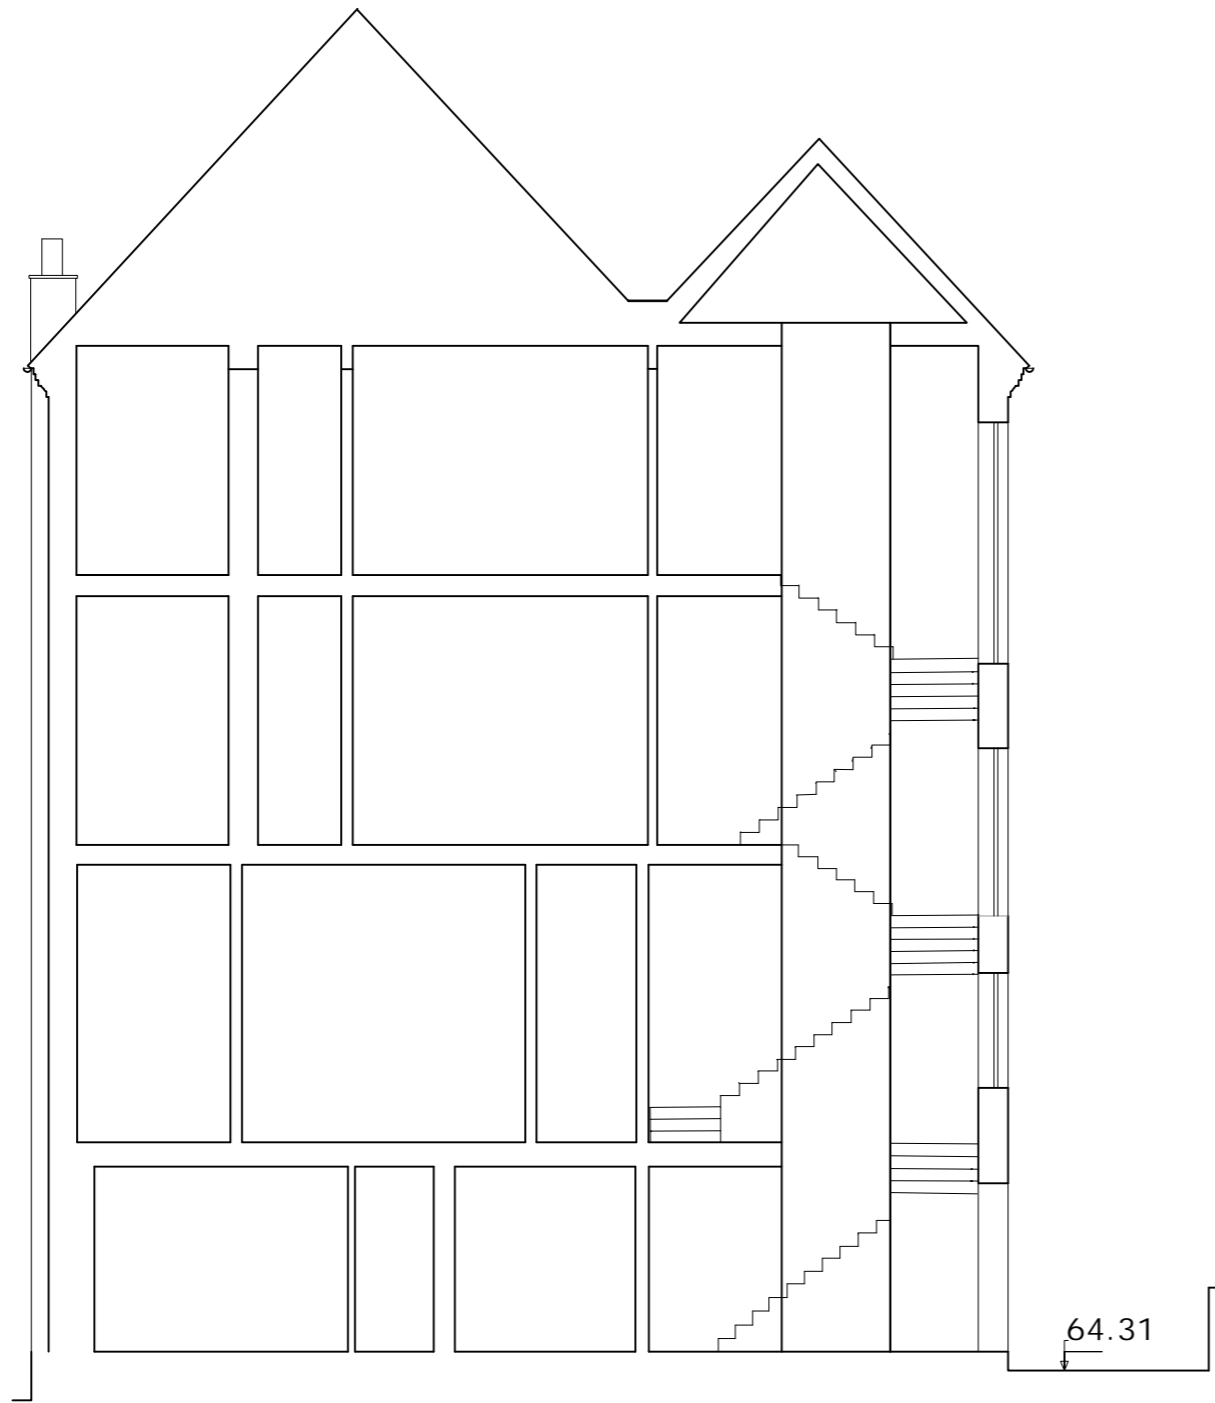

1

EXISTING SECTION C-C

1 : 100

 

**Bchitecture**  
11A Beresford Road London N2 8AT  
+44 (0)20 704 4477 • D.b@bchitecture.com

LOCATION

11 Fitzjohns Avenue  
London NW3 5JY

DRAWING TITLE

EXISTING SECTION C-C

DATE

July 2016

SCALE

1:100  
@A3

JOB NO

1603

DWG NO/REV

109/B