


GENERAL NOTES:
 DO NOT SCALE FROM THIS DRAWING.
 ALL DIMENSIONS MUST BE CHECKED ON SITE AND ANY DISCREPANCIES VERIFIED WITH THE ARCHITECT.

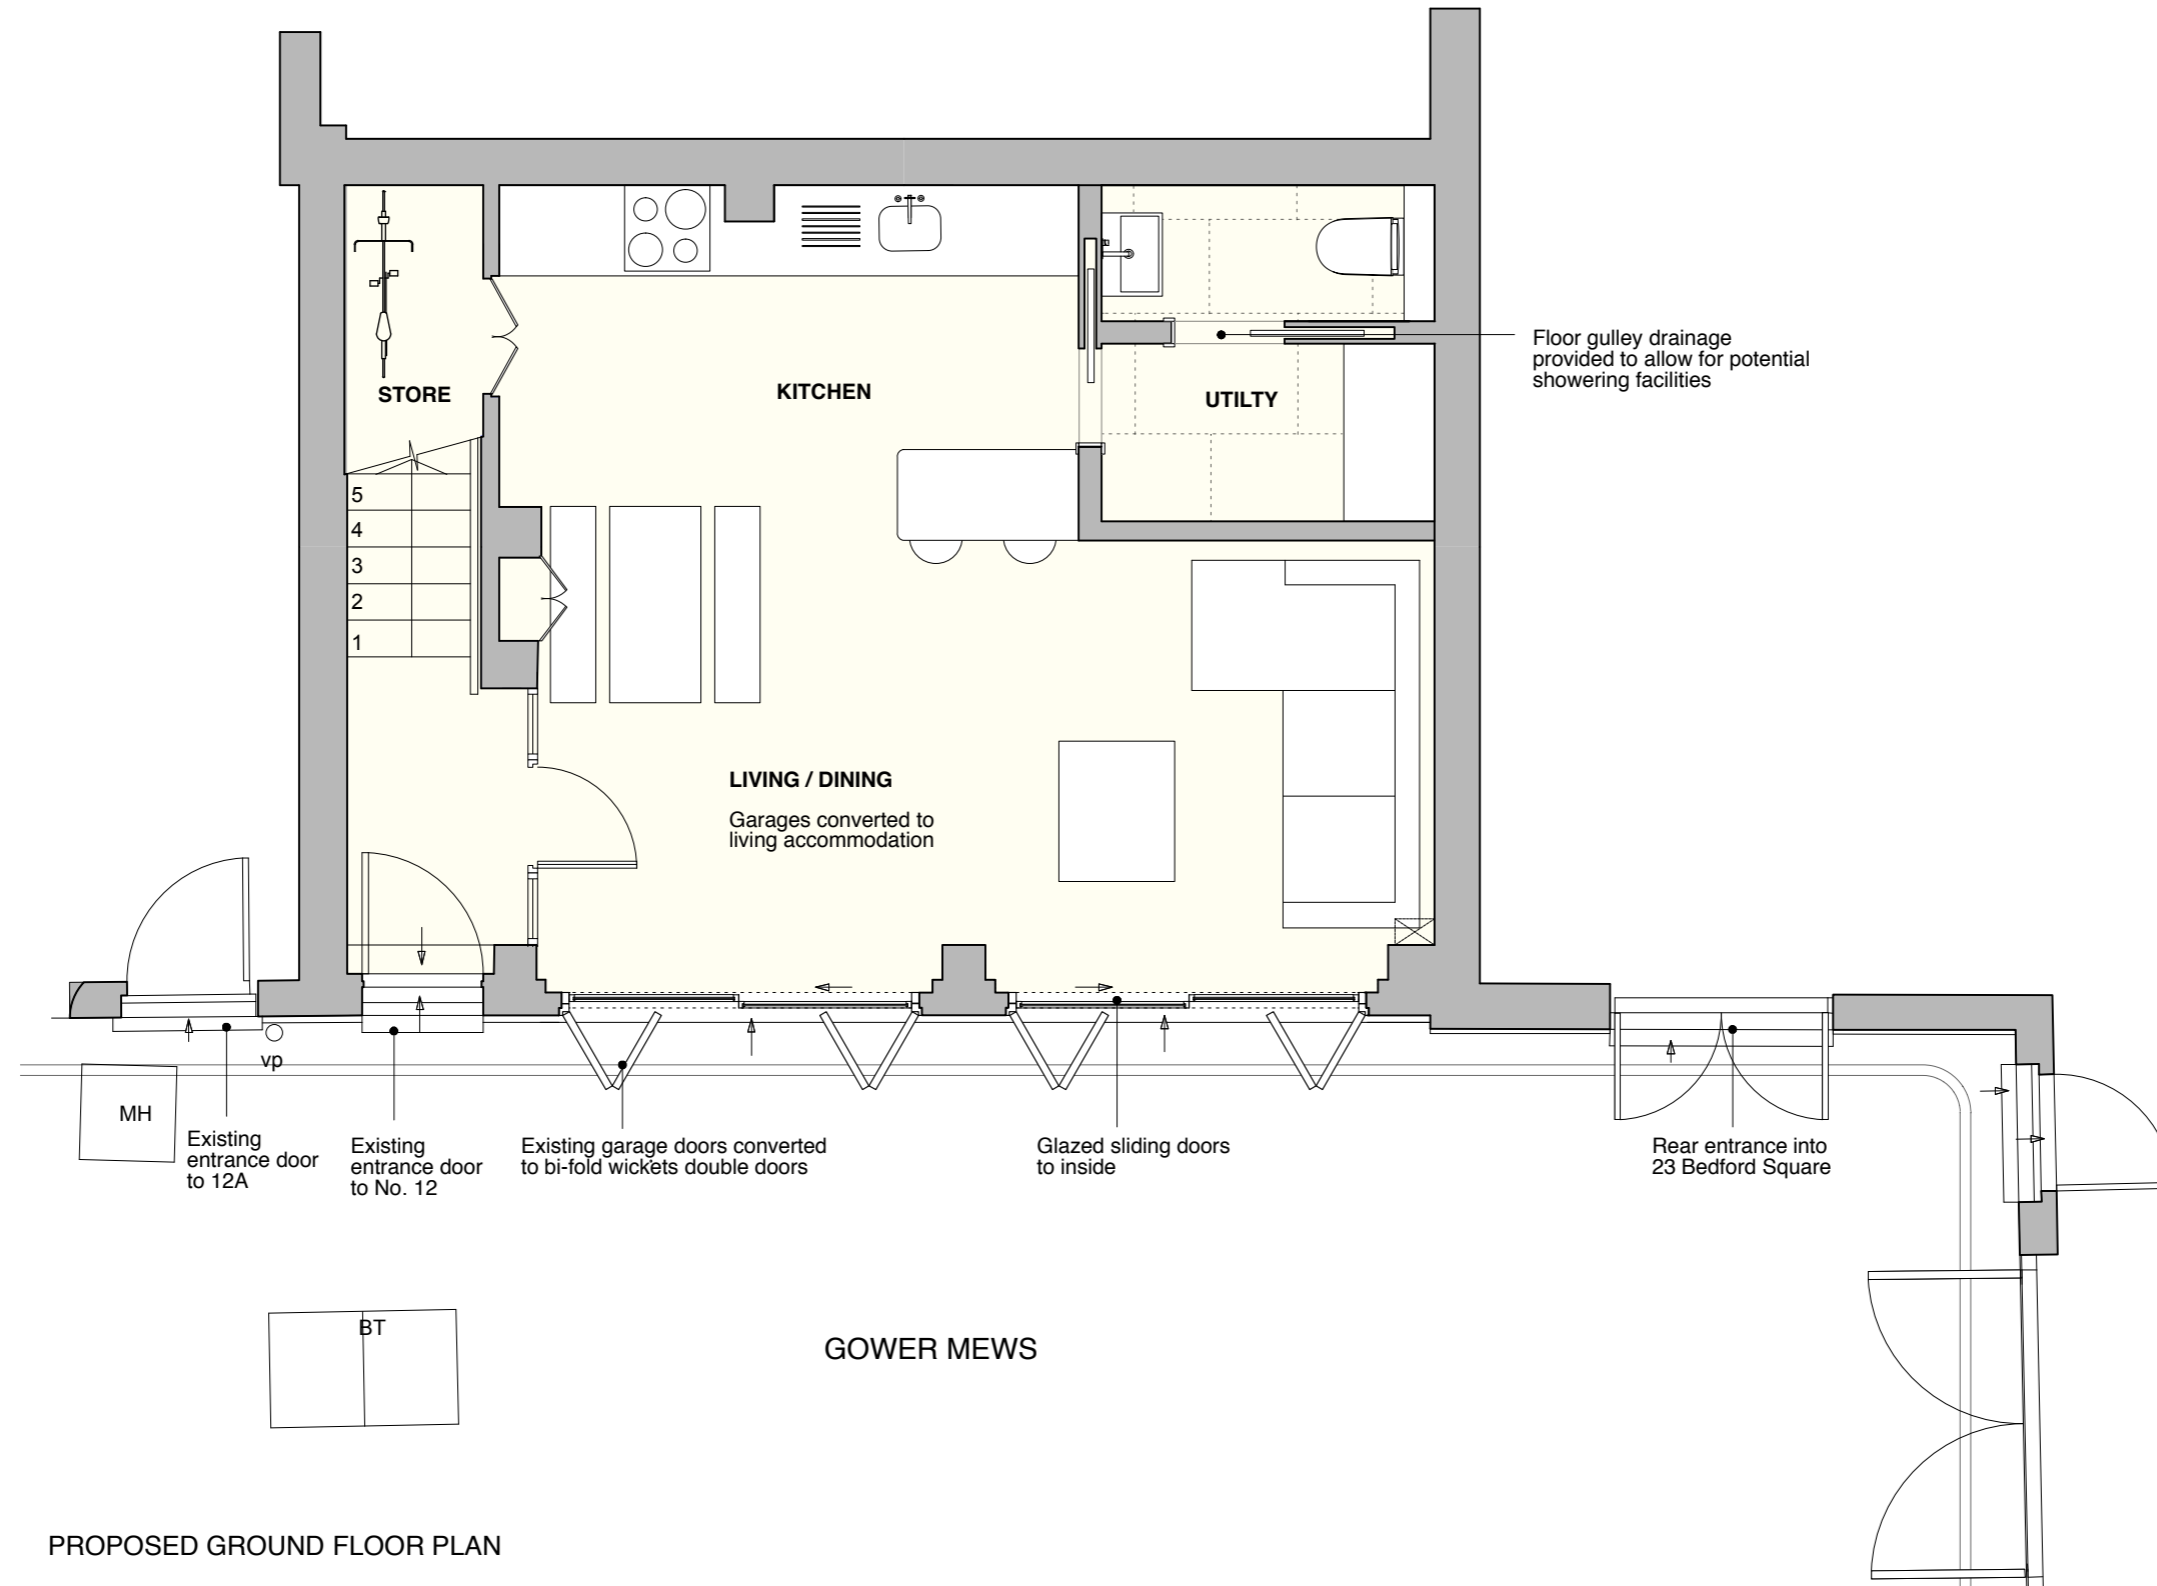

PROPOSED GROUND FLOOR PLAN

SCALE

0 (metres) 1.0 2.0 3.0



CLIENT

THE BEDFORD ESTATES

JOB TITLE

**12 GOWER MEWS
LONDON
WC1E 6HP**

DRAWING TITLE

PROPOSED GROUND FLOOR PLAN

SCALE

1:50@A3

DATE

11.15

FT ARCHITECTS LTD

Hamilton House
Mabledon Place
Bloomsbury
WC1H 9BB

020 7953 0388

www.ftarchitects.co.uk

DRAWING No.

317_01_01

REVISION

A