



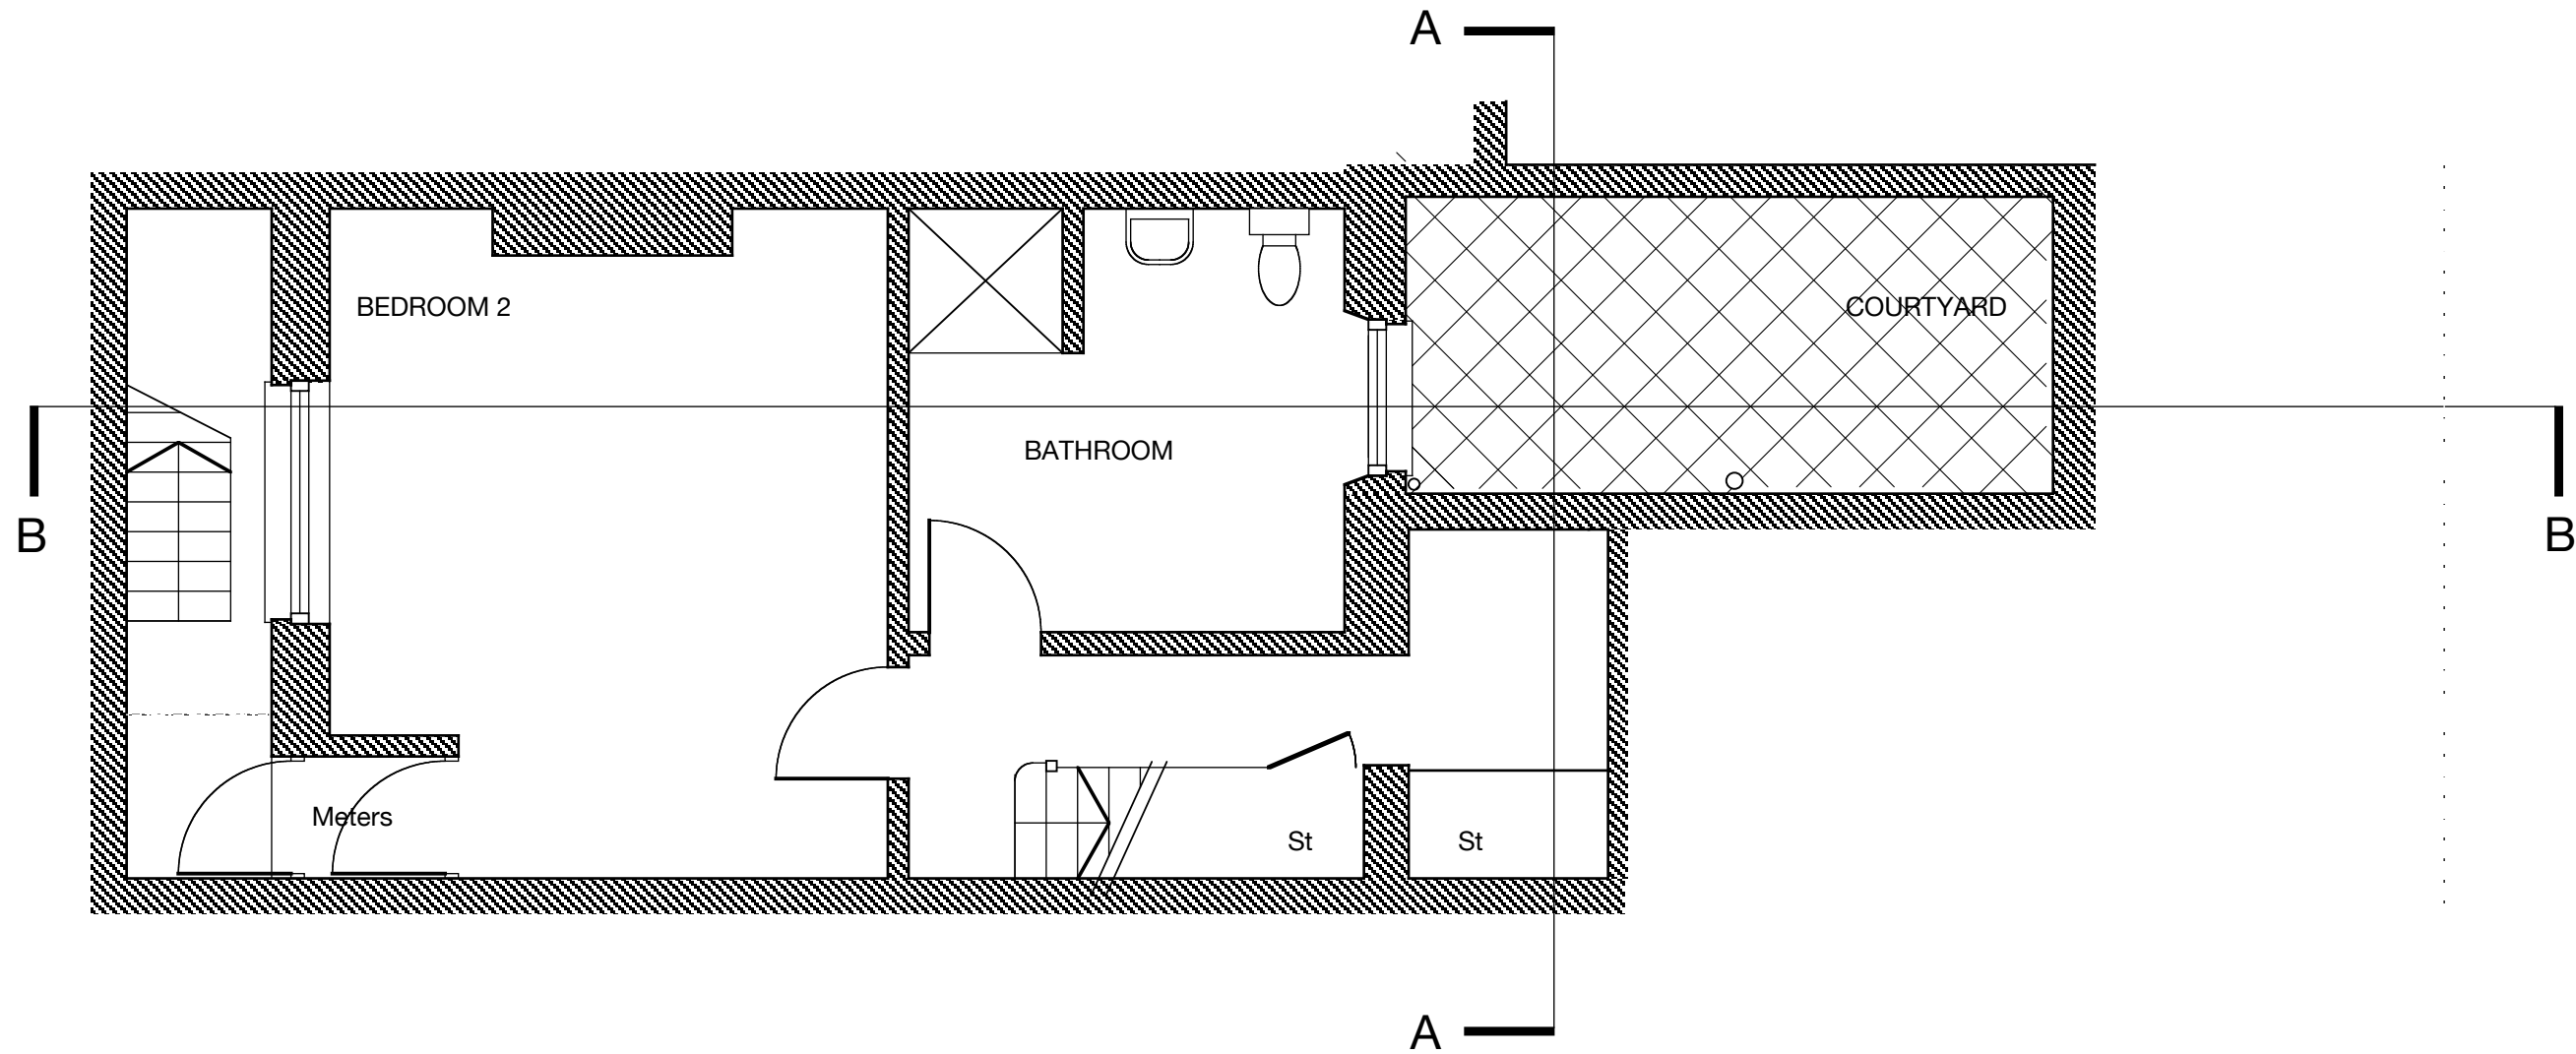


EXISTING BASEMENT PLAN




MKS Architects	1 Cobham Mews Agar Grove London NW1 9SB Telephone 020 7483 4552 email: office@mksarchitects.com	Client	Joe Swingland	Scale	1 :50 @ A3	Drwg. No.	X01	Notes	Do not scale from drawing Drawing to be read in conjunction with all other relevant documents © MKS Architects
		Job	Manley Street, London NW1 8LT	Date	11.06.2016				
		Drwg.	Existing Basemenr Plan	Dwn.	PS/MS	Rev			

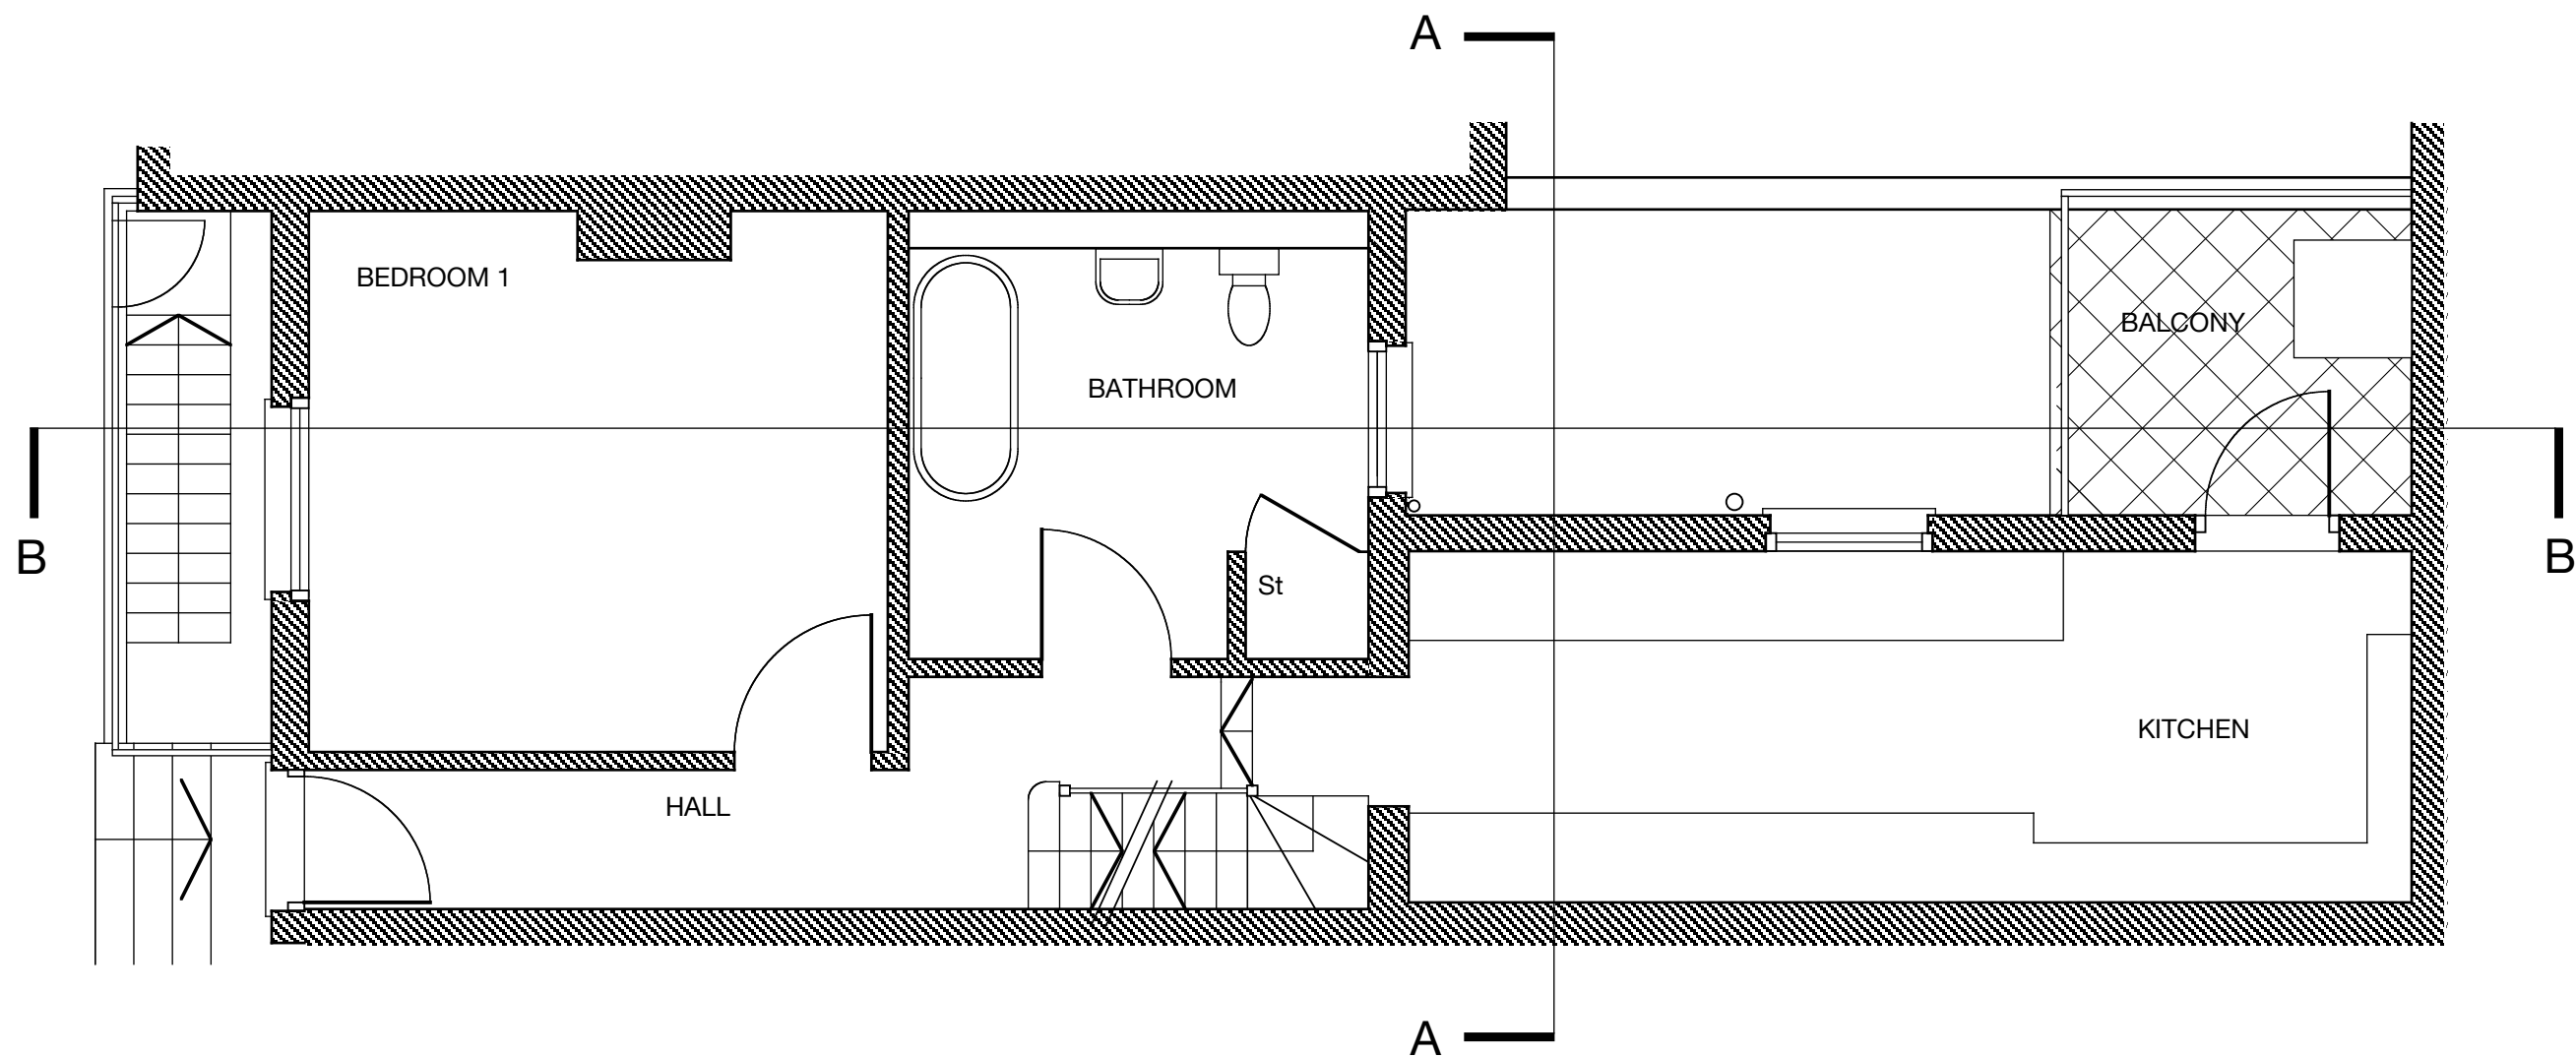


EXISTING GROUND FLOOR PLAN

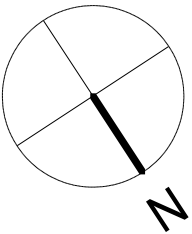


MKS Architects 1 Cobham Mews Agar Grove London NW1 9SB Telephone 020 7483 4552 email: office@mksarchitects.com	Client	Joe Swingland	Scale	1 :50 @ A3	Drwg. No.	Notes
	Job	Manley Street London NW1 8LT	Date	11.06.2016	X02	
	Drwg.	Existing Ground Floor Plan	Dwn.	PS/MS	Rev	Do not scale from drawing Drawing to be read in conjunction with all other relevant documents © MKS Architects

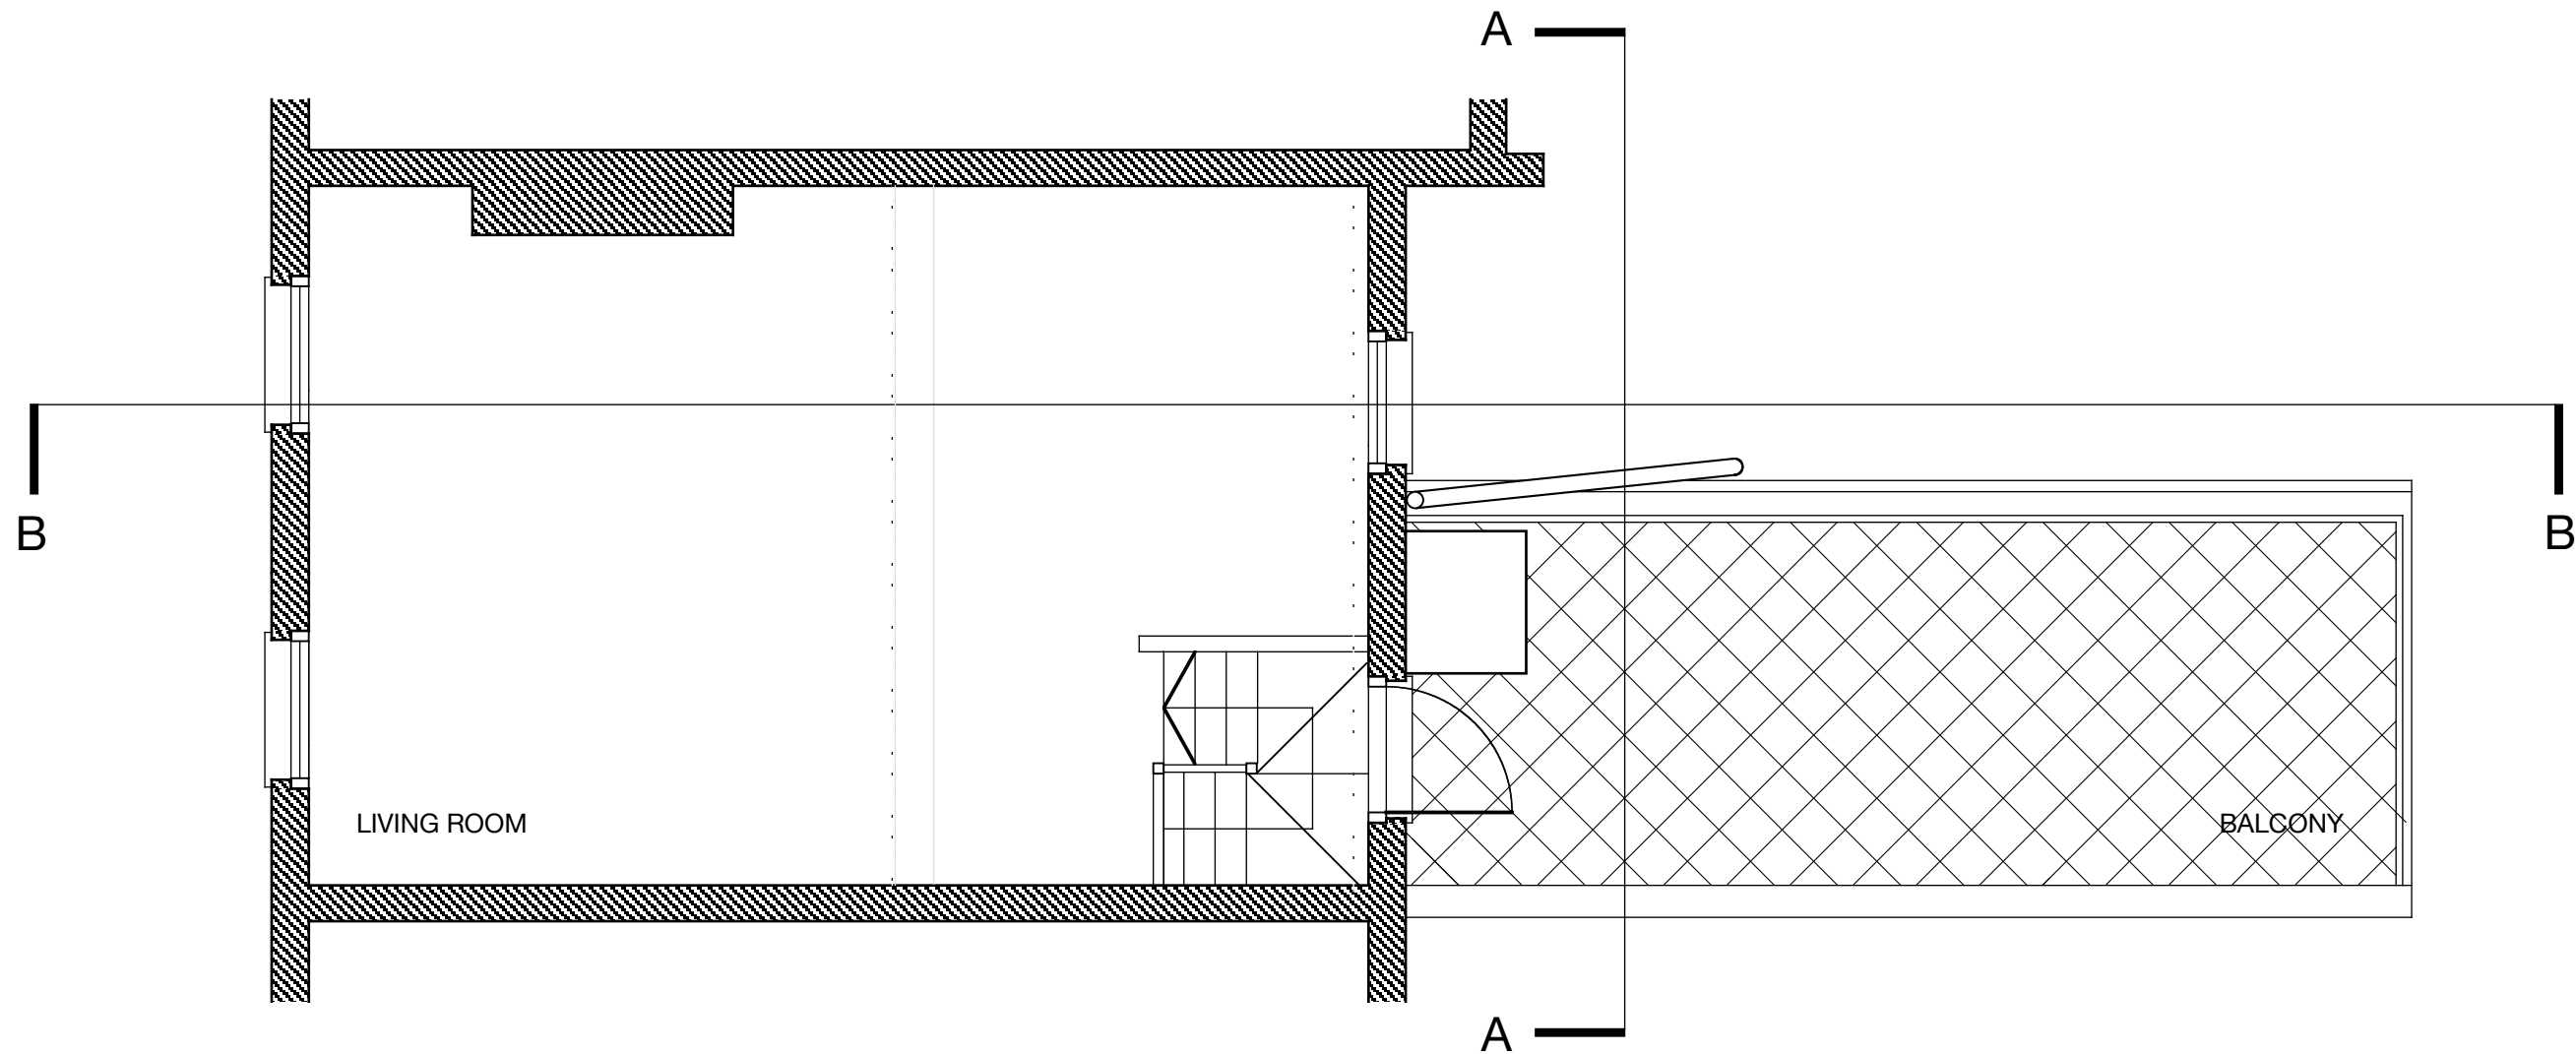

EXISTING FIRST FLOOR PLAN

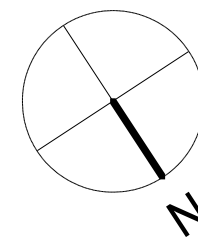

MKS Architects	1 Cobham Mews Agar Grove London NW1 9SB Telephone 020 7483 4552 email: office@mksarchitects.com	Client	Joe Swingland	Scale	1 :50 @ A3	Drwg. No.	X03	Notes	Do not scale from drawing Drawing to be read in conjunction with all other relevant documents © MKS Architects
		Job	Manley Street London NW1 8LT	Date	11.06.2016				
		Drwg.	Existing First Floor Plan	Dwn.	PS/MS	Rev			

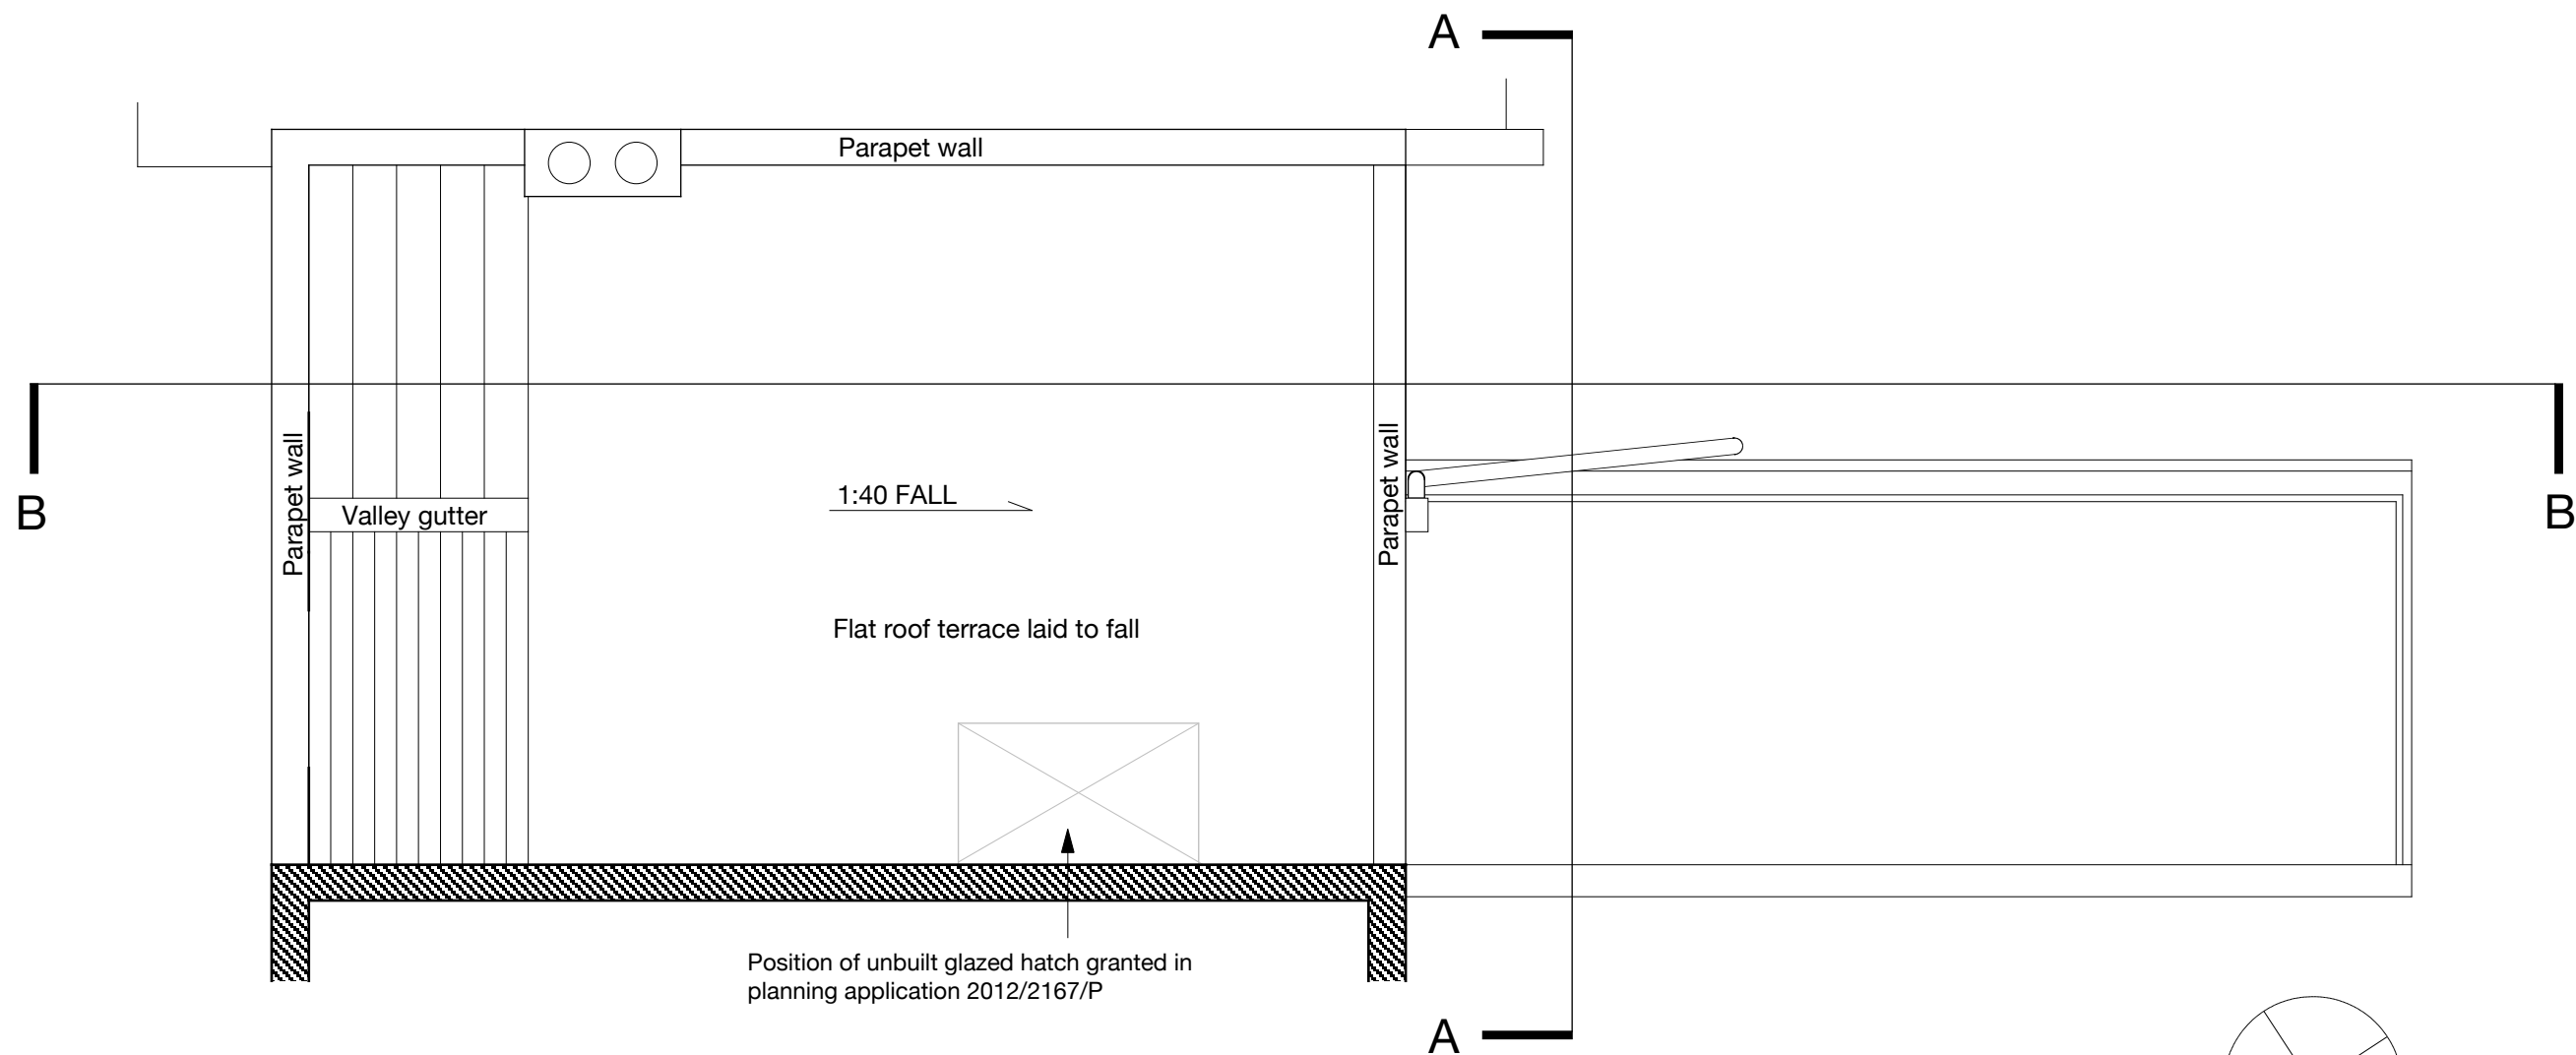


EXISTING ROOF PLAN




MKS Architects	1 Cobham Mews Agar Grove London NW1 9SB Telephone 020 7483 4552 email: office@mksarchitects.com	Client	Joe Swingland	Scale	1 :50 @ A3	Drwg. No.	X04	Notes	Do not scale from drawing Drawing to be read in conjunction with all other relevant documents © MKS Architects
		Job	16 Manley Street London NW1 8LT	Date	11.06.2016				
		Drwg.	Existing Roof Plan	Dwn.	PS/MS	Rev			



FRONT ELEVATION

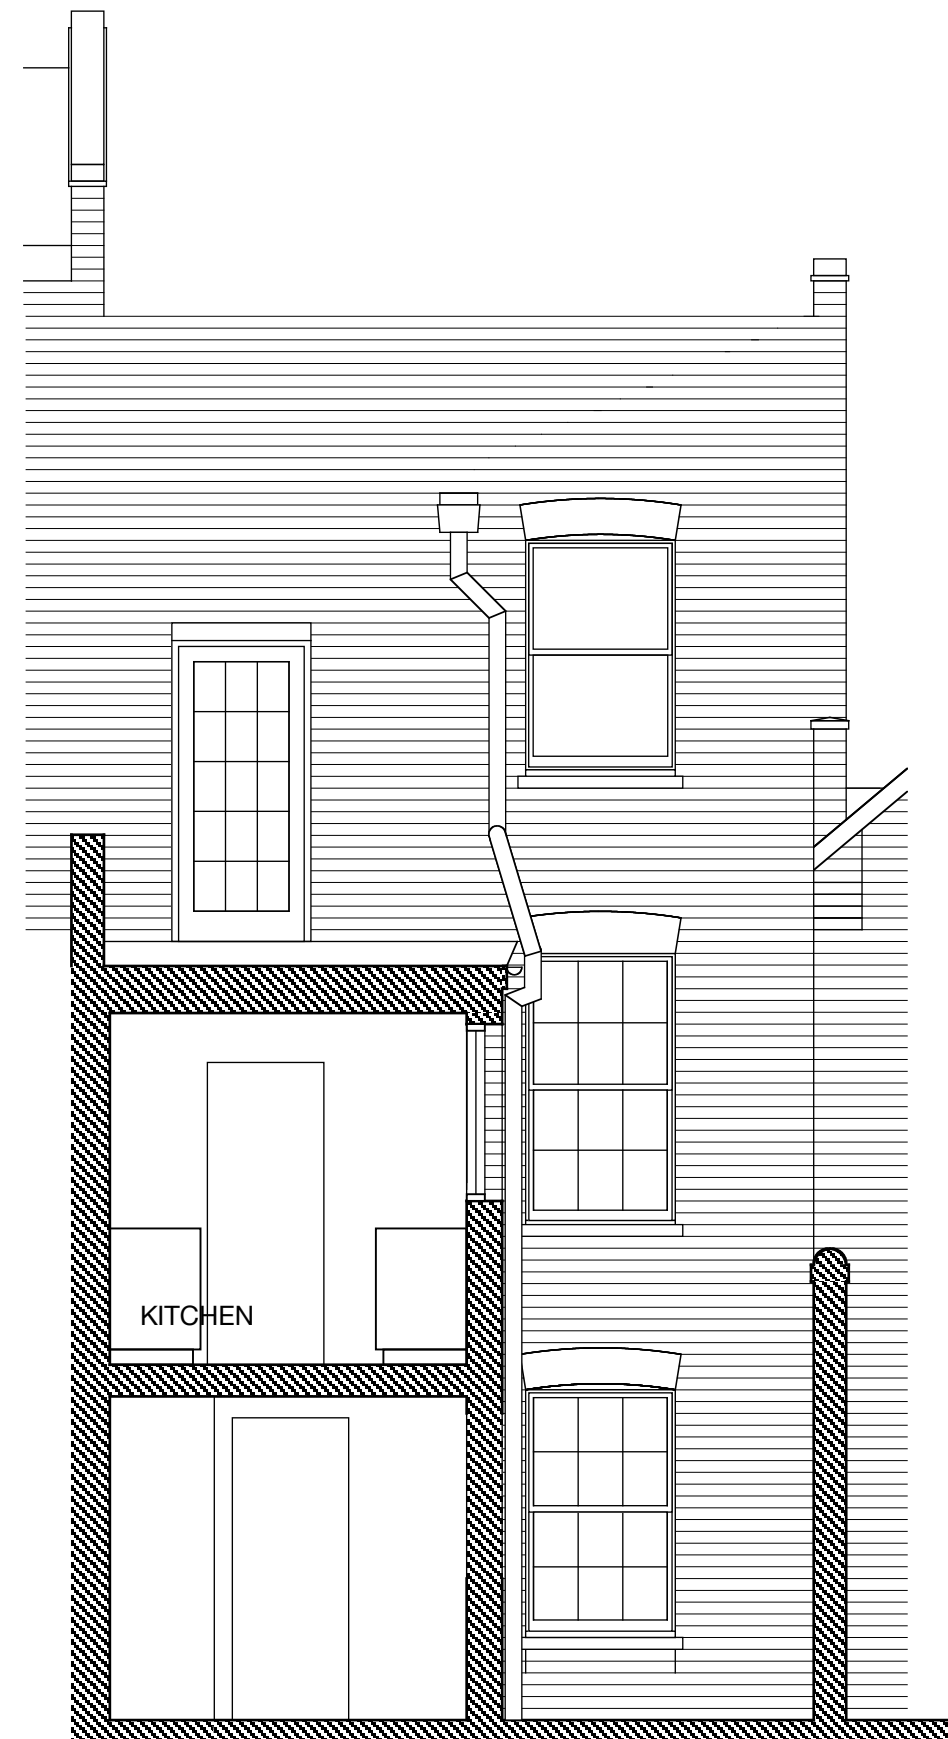

SECTION A-A and REAR ELEVATION

 

MKS Architects

1 Cobham Mews
Agar Grove
London NW1 9SB

Telephone 020 7483 4552
email: office@mksarchitects.com

Client Joe Swingland

Job Manley Street London NW1 8LT

Drwg. Existing Front Elevation, Section A-A

Scale 1 :50 @ A3

Date 11.06.2016

Dwn. PS/MS

Drwg. No.


X05

Rev

Notes

Do not scale from drawing
Drawing to be read in conjunction
with all other relevant documents

© MKS Architects

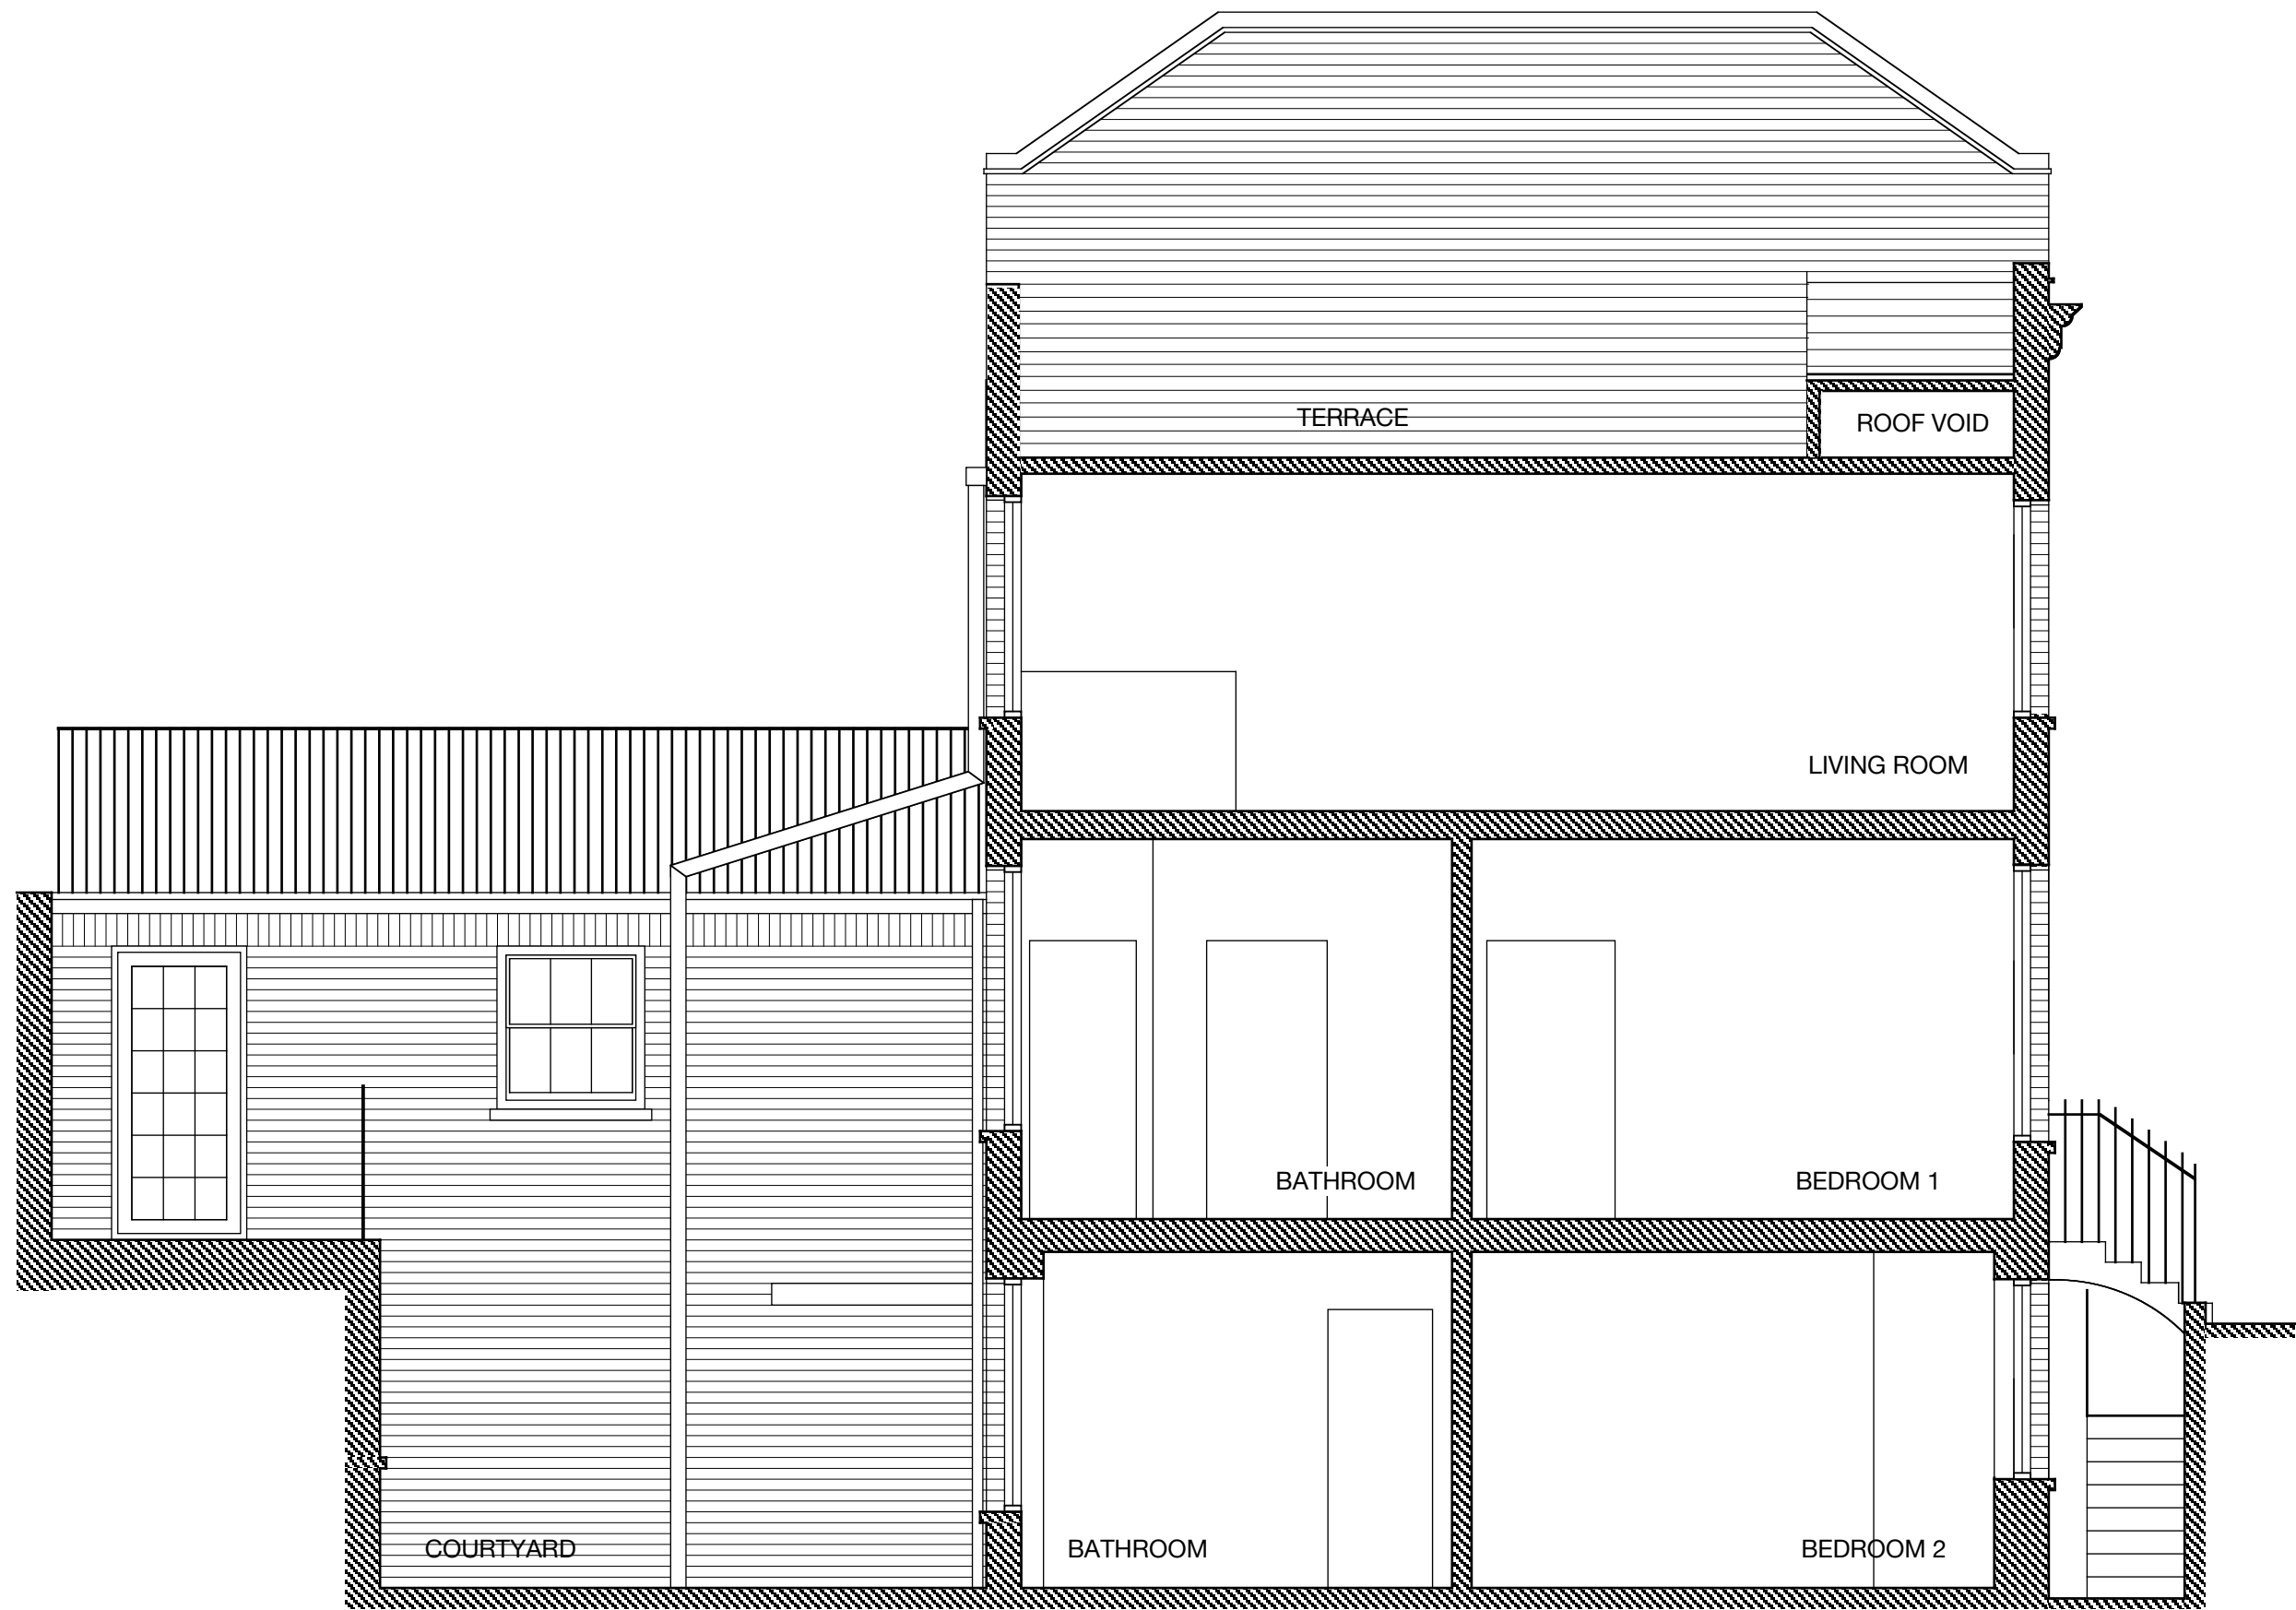

EXISTING SECTION A-A



MKS Architects 1 Cobham Mews Agar Grove London NW1 9SB Telephone 020 7483 4552 email: office@mksarchitects.com	Client	Joe Swingland	Scale	1 :50 @ A3	Drwg. No.	Notes	Do not scale from drawing Drawing to be read in conjunction with all other relevant documents © MKS Architects
	Job	16 Manley Street London	Date	11.06.2016	X06		
	Drwg.	Existing Section B-B	Dwn.	PS/MS	Rev		