

PROPOSED GROUND FLOOR PLAN




SCALE 1:100 @ A3

292_111_PL02

LEGEND:

- Site boundary
- Surface water drainage
- Foul water drainage
- Rain water drainage

To be read in conjunction with Structural engineers information

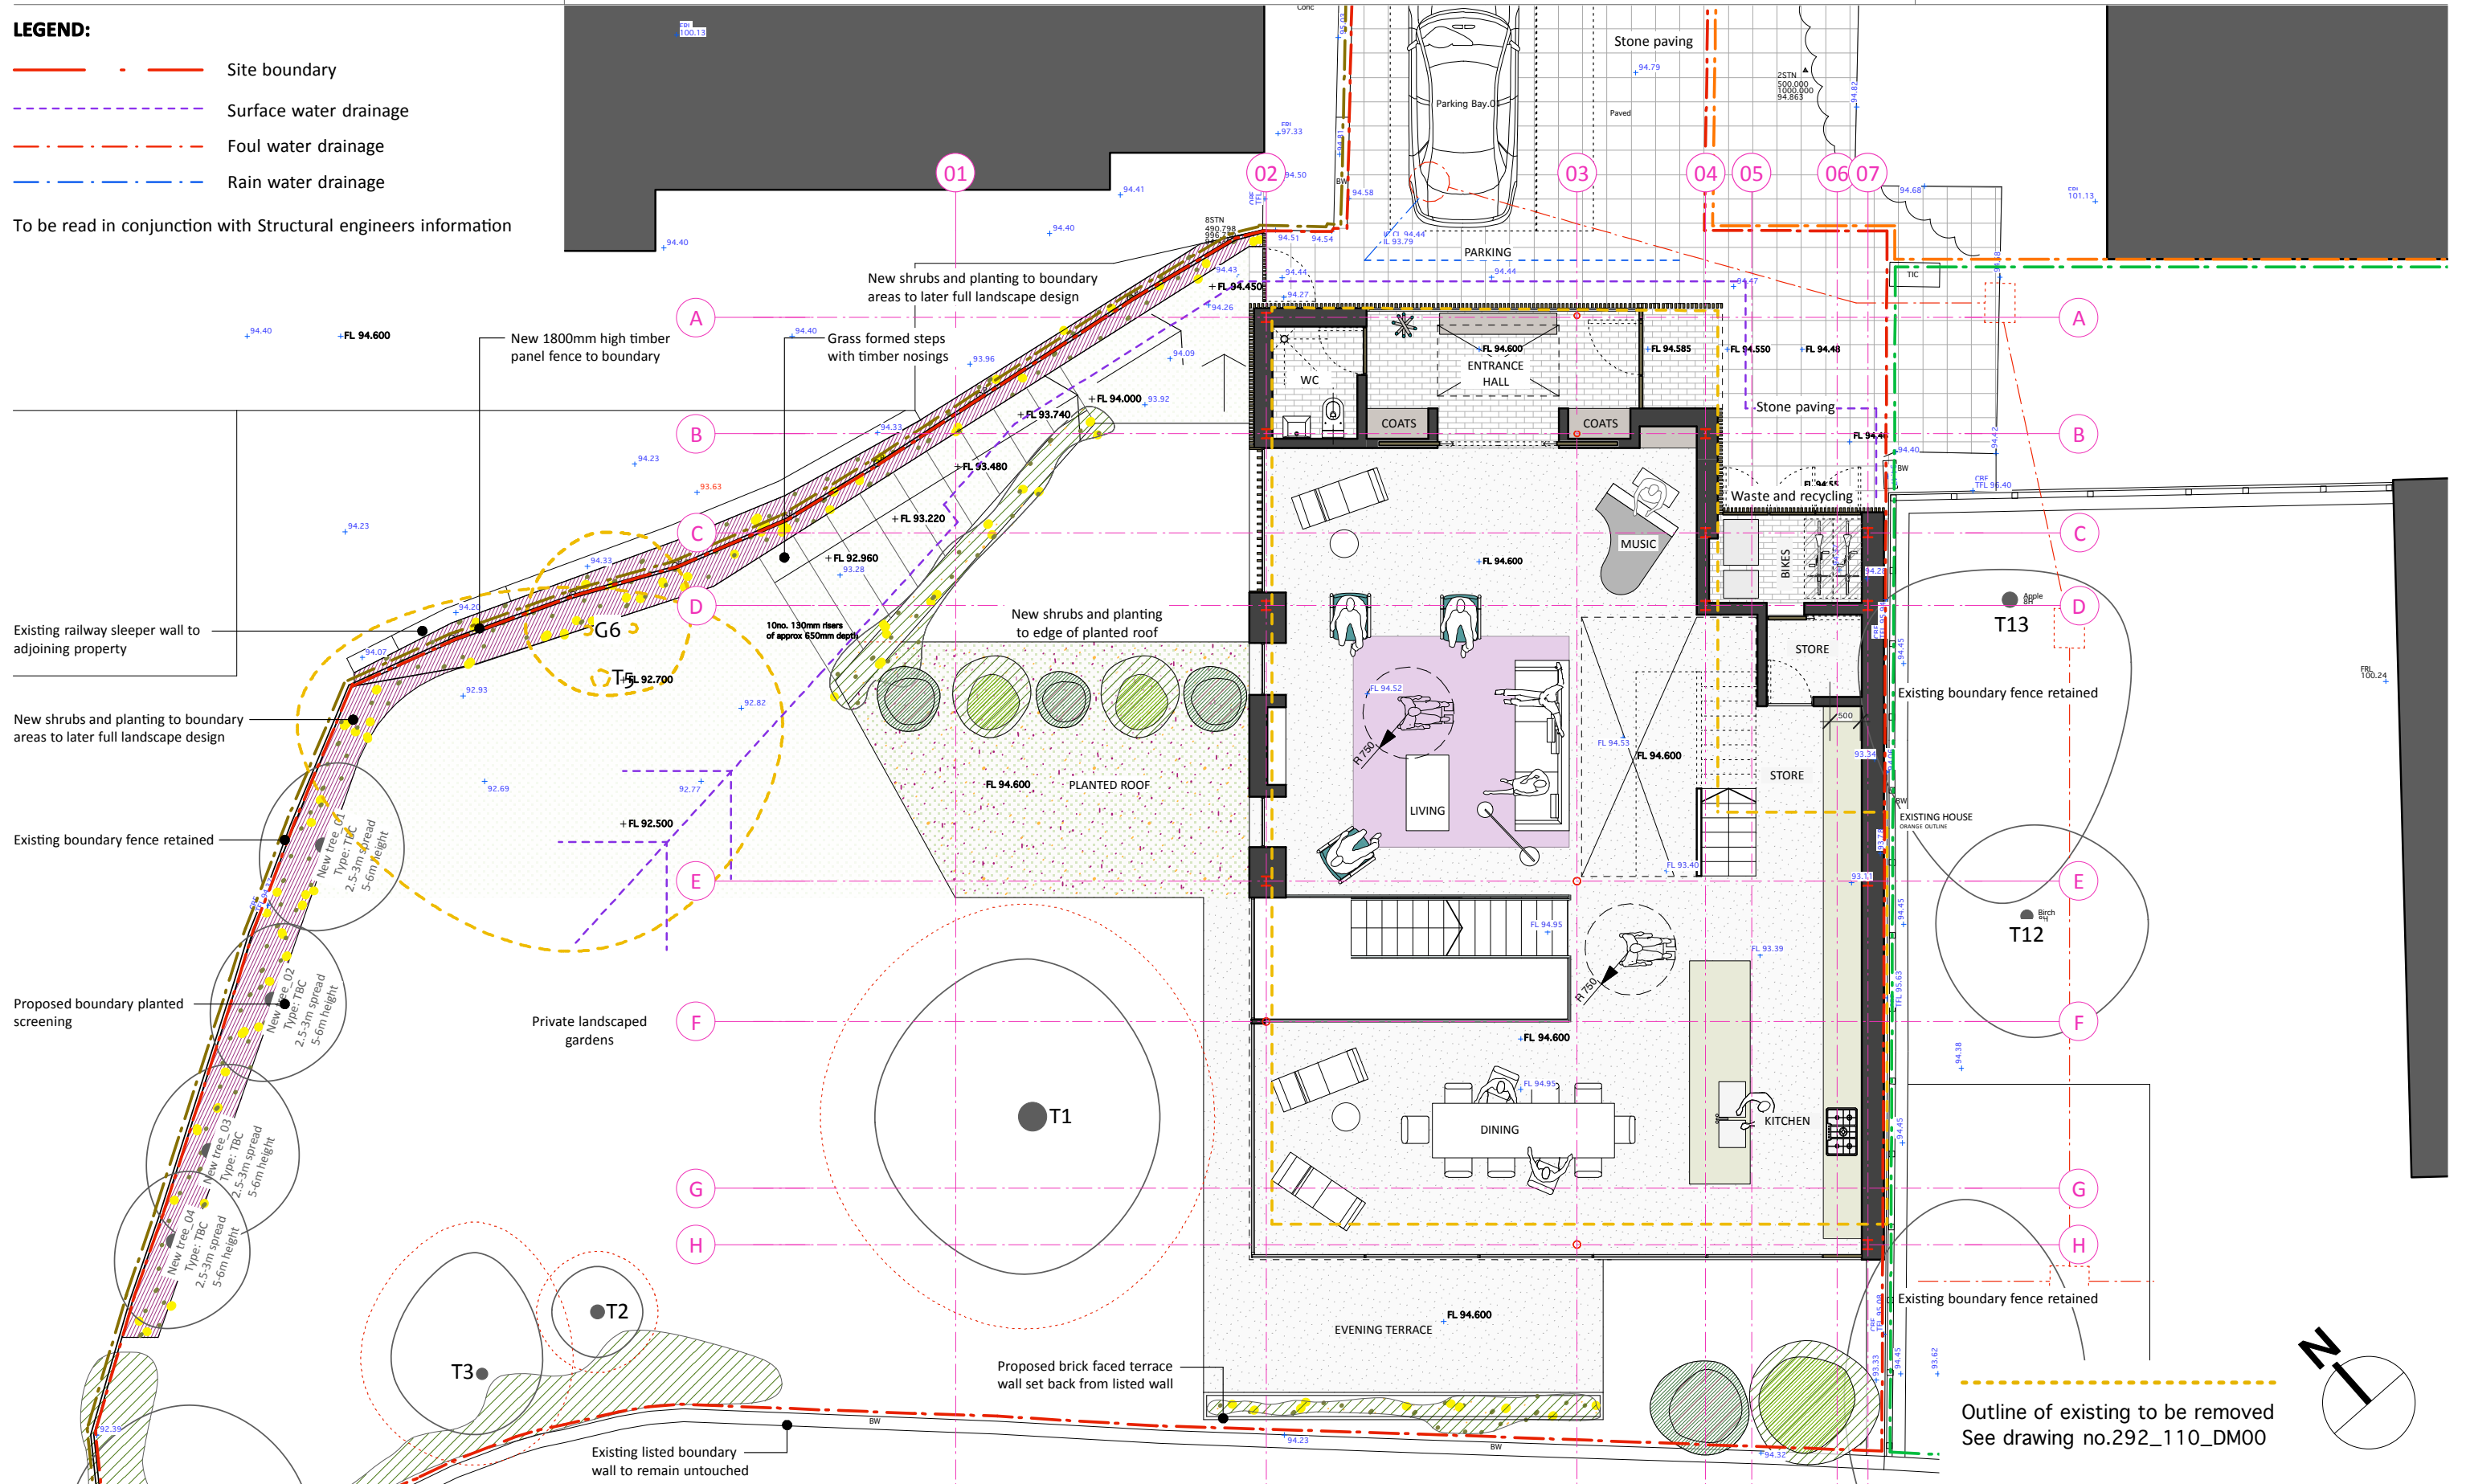

Outline of existing to be removed
See drawing no.292_110_DM00

