

Notes

These drawings are strictly copyright and are not to be used, printed or copied in any form unless expressly permitted by ASB Architects. Any scale indicated on the drawing is only correct provided the drawing is printed at the original 'Sheet Size' field. This is typically A1 or A3, printed without reduction, @ 100%

This drawing may include information shown in colour as indicated by the 'Printing' field. If the drawing is received incorrectly please refer to the sender or Architects.

Do not scale from these drawings. Refer to figured dimensions only and, where these are missing or cannot be inferred from the given dimensions, refer to the Architect for instruction.

Inform the Architect as soon as possible of any discrepancies found on site.

This drawing is to be read in conjunction with the structural engineers' drawings, all other layout and detail drawings together with the Schedule of Works and Specification.



EXISTING FLOOR PLAN
GROUND FLOOR PLAN



EXISTING FLOOR PLAN
FIRST FLOOR PLAN



EXISTING FLOOR PLAN
SECOND FLOOR PLAN



PRELIMINARY EXISTING
FLOOR PLANS
Date: 20 JUNE 2016

REVISION
A - 27 JUNE 2016
INFORMATION ADDED

| Rev. Date | Notes |
|-----------|-------|
| | |

ASB ARCHITECTS
 215 West End Lane West Hampstead London NW6 1XJ
 T: 020 7431 5221 F: 02074315114 E: amos@asbarchitects.com

Project **49 WEST END LANE London NW6 4NY**

Drawing **EXISTING FLOOR PLANS**

Dwg status - Date © **JUNE 2016**
 Project Ref **314 / A1** Printing -
 SCALE **1: 100** Sheet size **A3**

| | |
|-----------|----------|
| Drg No | Rev. |
| 05 | A |

Notes


These drawings are strictly copyright and are not to be used, printed or copied in any form unless expressly permitted by ASB Architects. Any scale indicated on the drawing is only correct provided the drawing is printed at the original "Sheet Size" field. This is typically A1 or A3, printed without reduction, @ 100%

This drawing may include information shown in colour as indicated by the "Printing" field. If the drawing is received incorrectly please refer to the sender or Architects.

Do not scale from these drawings. Refer to figured dimensions only and, where these are missing or cannot be inferred from the given dimensions, refer to the Architect for instruction.

Inform the Architect as soon as possible of any discrepancies found on site.


This drawing is to be read in conjunction with the structural engineers' drawings, all other layout and detail drawings together with the Schedule of Works and Specification.

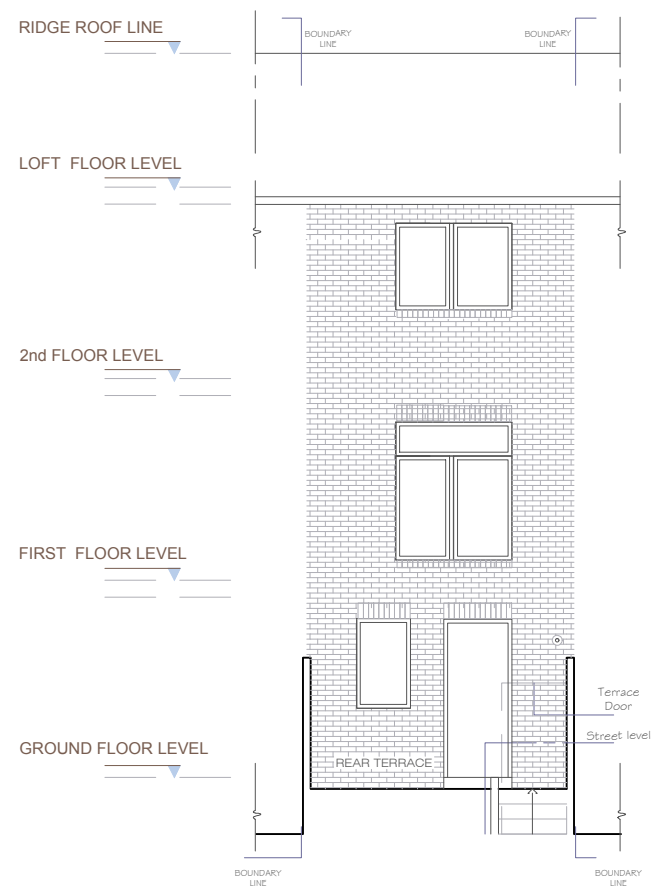

EXISTING REAR ELEVATION
EXISTING REAR ELEVATION



EXISTING WEST END LANE ELEVATION
EXISTING FRONT ELEVATION

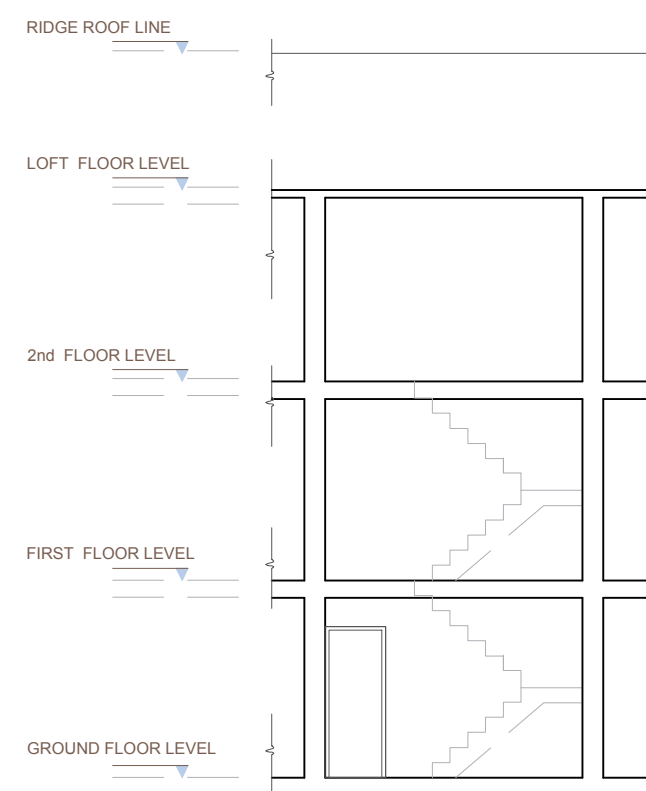

EXISTING SECTION B - B
EXISTING SECTION B - B



**PRELIMINARY PROPOSED
FLOOR PLANS**
Date: 20 JUNE 2016

REVISION

| Rev. Date | Notes |
|-----------|-------|
| | |

ASB ARCHITECTS

215 West End Lane West Hampstead London NW6 1XJ
T: 020 7431 5221 F: 02074315114 E: amos@asbarchitects.com

Project **49 WEST END LANE London NW6 4NY**

Drawing **EXISTING FLOOR PLANS**

Dwg status - Date © **JUNE 2016**

Project Ref **314 / A1** Printing -

SCALE **1: 50** Sheet size **A3**

| Drg No | Rev. |
|-----------|------|
| 06 | |

Notes


These drawings are strictly copyright and are not to be used, printed or copied in any form unless expressly permitted by ASB Architects. Any scale indicated on the drawing is only correct provided the drawing is printed at the original 'Sheet Size' field. This is typically A1 or A3, printed without reduction, @ 100%

This drawing may include information shown in colour as indicated by the 'Printing' field. If the drawing is received incorrectly please refer to the sender or Architects.

Do not scale from these drawings. Refer to figured dimensions only and, where these are missing or cannot be inferred from the given dimensions, refer to the Architect for instruction.


Inform the Architect as soon as possible of any discrepancies found on site.

This drawing is to be read in conjunction with the structural engineers' drawings, all other layout and detail drawings together with the Schedule of Works and Specification.

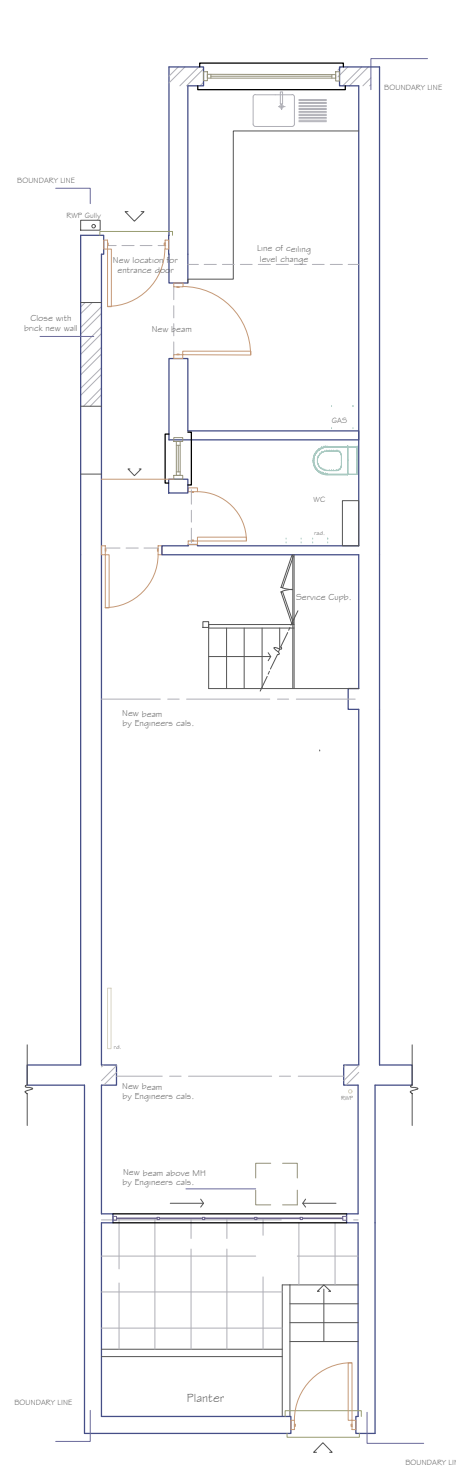


PROPOSED FLOOR PLAN
NEW GROUND FLOOR PLAN

0 150 500 1000 3000 mm

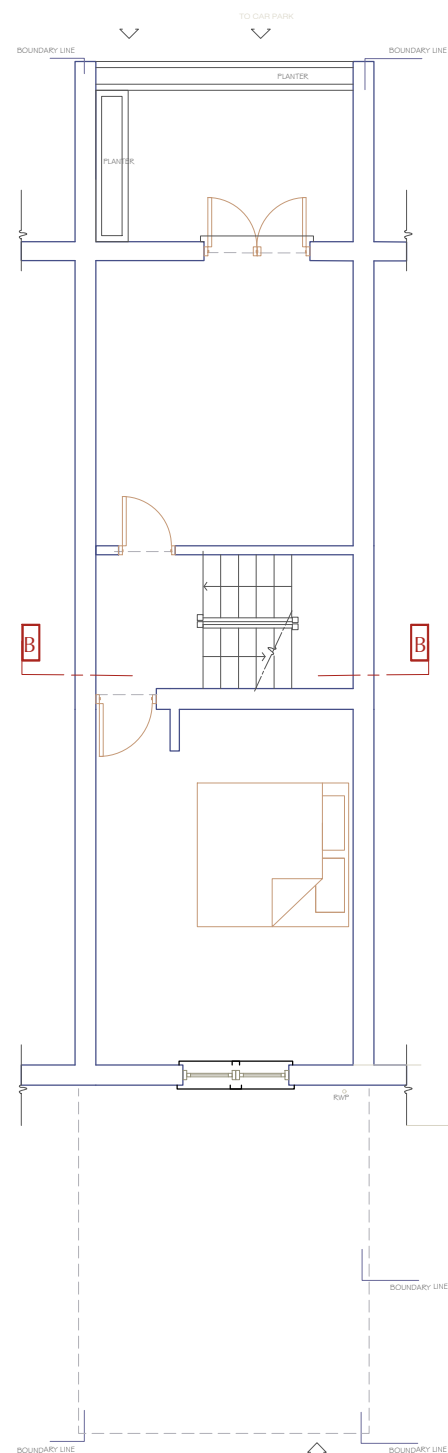

PROPOSED FLOOR PLAN
PROPOSED FIRST FLOOR PLAN

0 150 500 1000 3000 mm

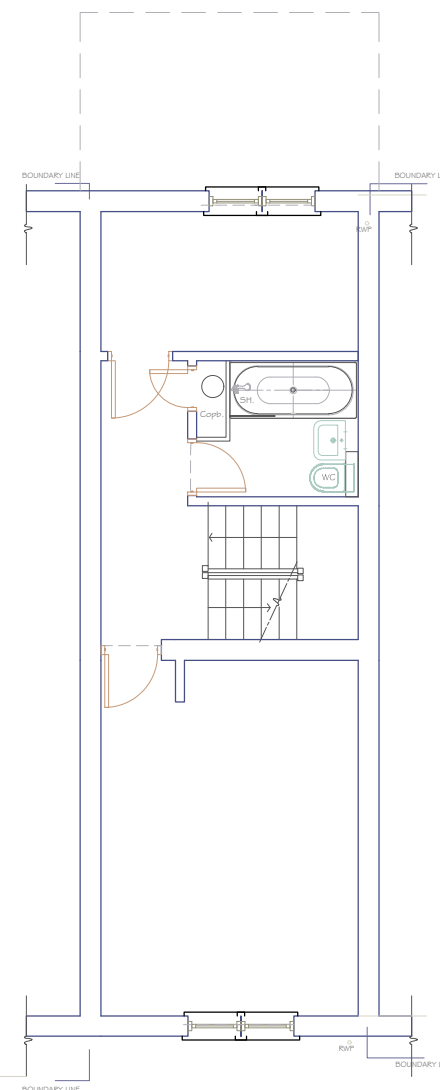

PROPOSED FLOOR PLAN
PROPOSED SECOND FLOOR PLAN

0 150 500 1000 3000 mm

PRELIMINARY EXISTING
FLOOR PLANS
Date: 20 JUNE 2016

REVISION

A - 27 JUNE 2016
INFORMATION ADDED


| Rev. Date | Notes |
|-----------|-------|
| | |

ASB ARCHITECTS
215 West End Lane West Hampstead London NW6 1XJ
T: 020 7431 5221 F: 02074315114 E: amos@asbarchitects.com

Project **49 WEST END LANE London NW6 4NY**

Drawing **PROPOSED FLOOR PLANS**

| | | | |
|-------------|-----------------|------------|------------------|
| Dwg status | - | Date © | JUNE 2016 |
| Project Ref | 314 / A1 | Printing | - |
| SCALE | 1: 100 | Sheet size | A3 |
 
| | | |
|---|-----------|----------|
|  | Drg No | Rev. |
| | 08 | A |

Notes


These drawings are strictly copyright and are not to be used, printed or copied in any form unless expressly permitted by ASB Architects. Any scale indicated on the drawing is only correct provided the drawing is printed at the original 'Sheet Size' field. This is typically A1 or A3, printed without reduction, @ 100%

This drawing may include information shown in colour as indicated by the 'Printing' field. If the drawing is received incorrectly please refer to the sender or Architects.

Do not scale from these drawings. Refer to figured dimensions only and, where these are missing or cannot be inferred from the given dimensions, refer to the Architect for instruction.

Inform the Architect as soon as possible of any discrepancies found on site.


This drawing is to be read in conjunction with the structural engineers' drawings, all other layout and detail drawings together with the Schedule of Works and Specification.

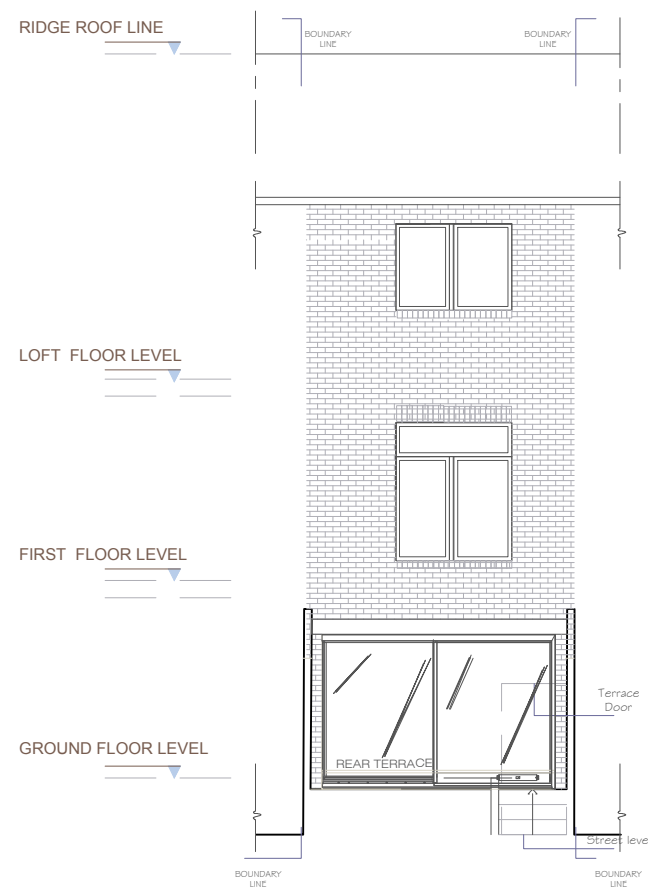

PROPOSED REAR ELEVATION
PROPOSED REAR ELEVATION



PROPOSED WEST END LANE ELEVATION
PROPOSED FRONT ELEVATION

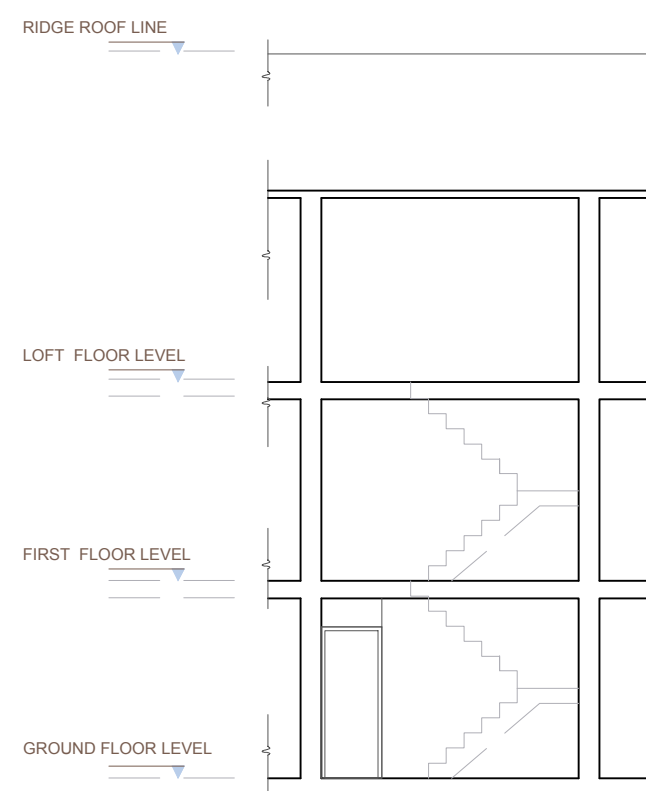

PROPOSED SECTION B - B
PROPOSED SECTION B - B



PRELIMINARY EXISTING
FLOOR PLANS
Date: 20 JUNE 2016

REVISION

A - 27 JUNE 2016
INFORMATION ADDED

| Rev. | Date | Notes |
|------|------|-------|
| | | |

ASB ARCHITECTS

215 West End Lane West Hampstead London NW6 1XJ
T: 020 7431 5221 F: 02074315114 E: amos@asbarchitects.com

Project **49 WEST END LANE London NW6 4NY**

Drawing **PROPOSED ELEVATIONS & SECTION B - B**

| | | | |
|-------------|-----------------|------------|------------------|
| Dwg status | - | Date © | JUNE 2016 |
| Project Ref | 314 / A1 | Printing | - |
| SCALE | 1: 100 | Sheet size | A3 |



| | | | |
|--------|-----------|------|----------|
| Drg No | 09 | Rev. | A |
|--------|-----------|------|----------|