



EXISTING SECOND FLOOR

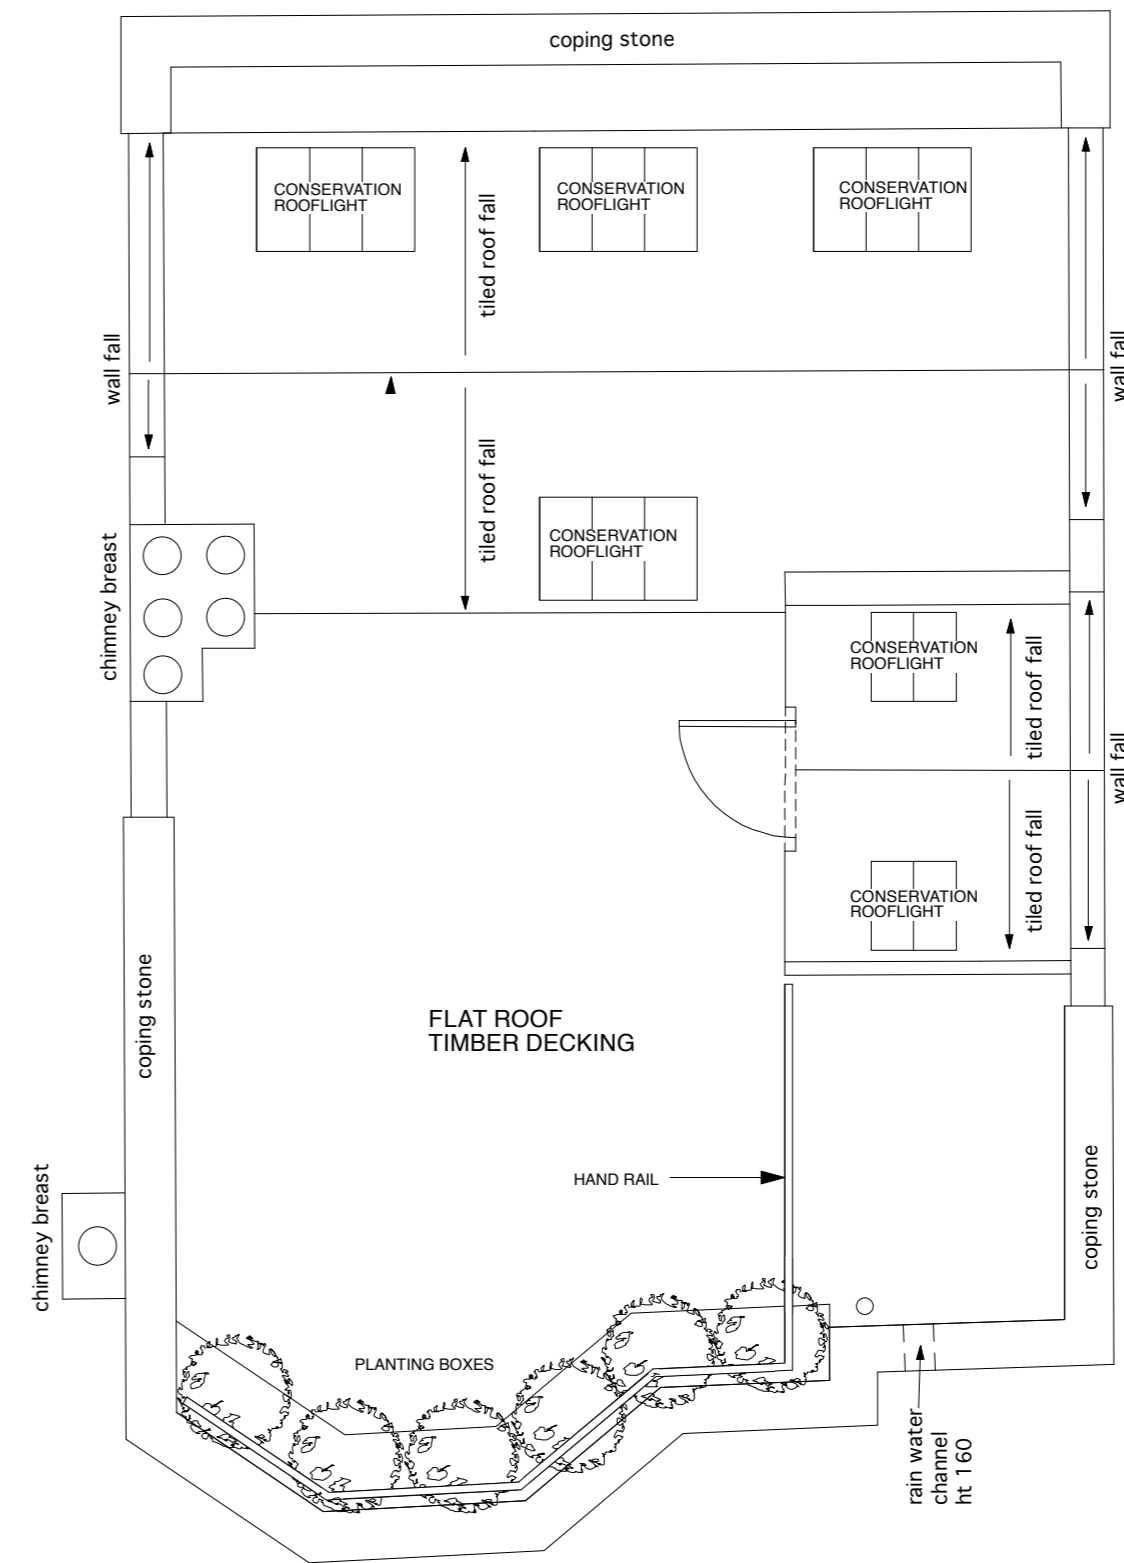

PROPOSED SECOND FLOOR

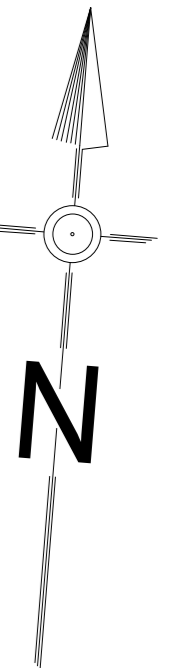

A 3 Jan 08 Roof Hand Rail position altered so as not to be visible from Fitzjohns Ave

rev date amendment

client

D. DAVIS

project

27 PERRINS WALK, LONDON NW3

scale

1:50

date

MAY 2007

drawing

ROOF PLAN-

EXISTING & PROPOSED

drawing no.

0610/P/06 A

WORKSHOP ARCHITECTS LTD.

121 c Cleveland Street,  
London W1T 6PZ  
tel: +44 020 7631 1161  
fax: +44 020 7631 1191

ws.architects@btconnect.com