



PHOTOGRAPH OF FRONT ELEVATION




9m ABOVE ARBITRARY DATUM

FRONT ELEVATION



SIDE ELEVATION

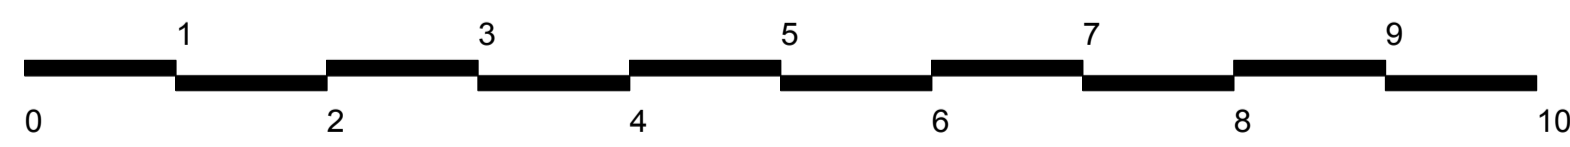

Scale - meters

REVISION	BY	DATE	REVISION	BY	DATE
-	-	-	-	-	-

PLANNING APPLICATION

CLIENT	HSBC	
PROJECT	HSBC Camden Town HSBC UK Rebranding - PIN GB1022 176 Camden High Street - London - NW1 8QL	
DRAWING	EXISTING FRONT ELEVATION	
DRAWING No.	16 033 0118 PA 01	SCALE 1:100 @ A3 1:50 @ A1
DRAWN BY / OFFICE	MA / LONDON	REVISION -