



PHOTOGRAPH OF FRONT ELEVATION



9m ABOVE ARBITRARY DATUM

FRONT ELEVATION




SIDE ELEVATION

Replacement HSBC UK logo non illuminated. Individual letters and logo located on existing stonework.

Replacement HSBC UK Branch nameplate and opening hours sign.

Replacement HSBC UK logo halo illuminated. Individual letters and logo located on existing stonework.

Replacement HSBC UK logo internally illuminated roundel and bracket fixed to existing stonework. Logo internally illuminated.

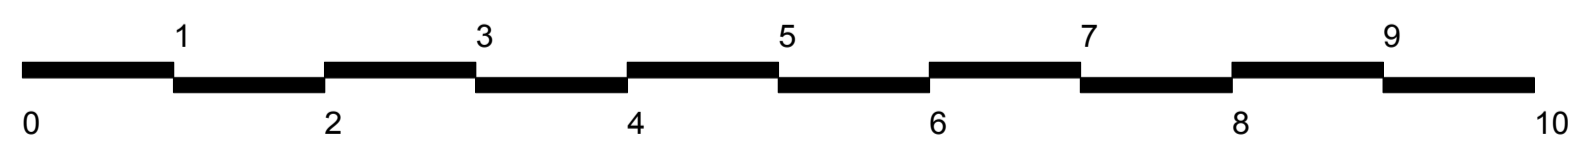

Scale - meters

REVISION	BY	DATE	REVISION	BY	DATE
-	-	-	-	-	-

PLANNING APPLICATION

CLIENT	HSBC	
PROJECT	HSBC Camden Town HSBC UK Rebranding - PIN GB1022 176 Camden High Street - London - NW1 8QL	
DRAWING	PROPOSED FRONT ELEVATION	
DRAWING No.	16 033 0016 PA 03	SCALE 1:100 @ A3 1:50 @ A1
DRAWN BY / OFFICE	MA / LONDON	REVISION -