


KEY

- AREA COVERED BY EMERGENCY LIGHTING
3 HR NON MAINTAINED
- HALF HOUR FIRE RATED DOOR WITH SELF CLOSER
- VISION PANEL (FIRE RESISTING GLASS)
- DOOR WITH PANIC BOLT
- DOOR WITH SIMPLE FASTENING
- FIRE ALARM CALL POINT
- FIRE ALARM SOUNDER
- FIRE BLANKET IN CONTAINER
- CARBON DIOXIDE FIRE EXTINGUISHER
- WATER FIRE EXTINGUISHER
- AREA COVERED BY AUTOMATIC SMOKE DETECTOR
- AREA COVERED BY AUTOMATIC HEAT DETECTOR
- FIRE EXIT SIGN - 3HR NON MAINTAINED REF;
MANVIER EXN WITH PICTOGRAM PEAD
- FIRE ALARM PANEL
- DENOTES THE SALE AND CONSUMPTION OF ALCOHOL
AND THE PROVISION OF LATE NIGHT REFRESHMENT

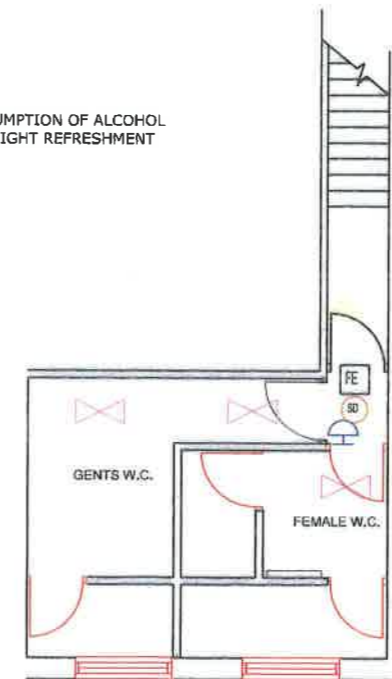

FIRST FLOOR PLAN
Scale 1:100 at A3

A	22.12.14	External Licensing Area updated	JB
-	15/7/14	1st Issue	JB
REV	DATE	DETAILS	DRAWN
ON BEHALF OF			
PROJECT TITLE			
252-254 West End Lane, London, NW6 1LU			
DRAWING TITLE		SCALE	
Premises License Plan		1:100 @ A3	
DATE			
FEB 2014			
DRAWN	CHECKED	DWG NO.	REV
JB		bp309-02	A