


Note :-
 This drawing must not be scaled. All dimensions and levels must be checked on site and any discrepancies are to be reported to ARC DESIGN ASSOCIATES prior to manufacture.


ARC DESIGN ASSOCIATES
 51 - 55 Fowler Road
 Hainault
 Essex IG6 3XE
 Tel : 020 8559 8666
 Fax: 020 8559 8777



Existing West Elevation

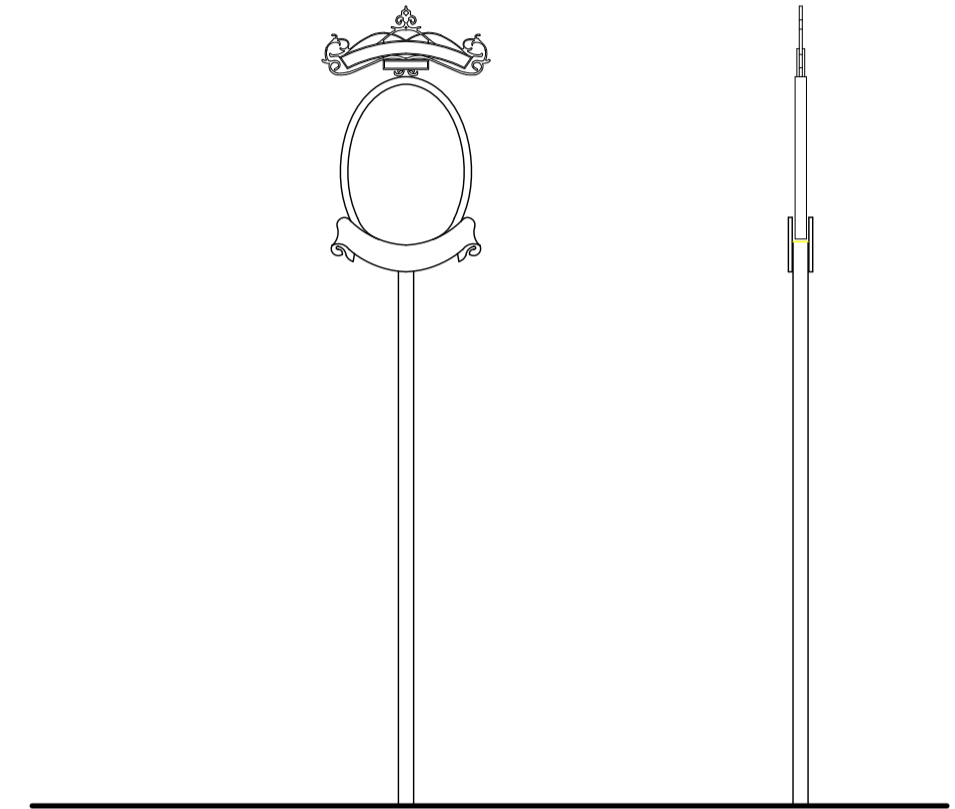


Existing Post Sign

 

Proposed West Elevation

Redecorate all previously painted surfaces externally up to top of fascia level.

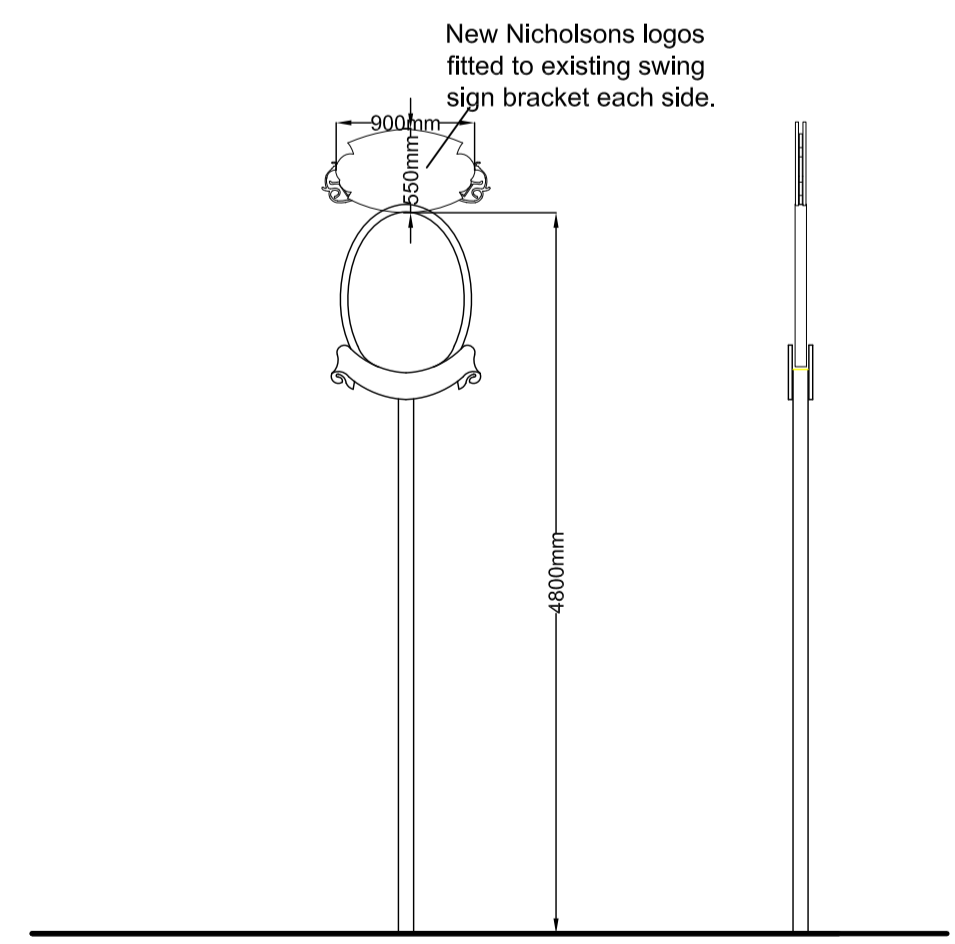

Proposed Post Sign

Rev	Date

Mitchells & Butlers
 27 Fleet Street
 Birmingham
 B3 1JP
 Tel. 0870 609 3000
 www.mbplc.com

CLIENT
 Mitchells & Butlers PLC

PROJECT
 Sir Christopher Hatton,
 4 Leather Lane,
 London EC1N 7RA

TITLE
 Existing & Proposed
 Elevations

ISSUE

Scale: 1:50 Date: Sep 16 Drawn: MA	Drawing No. 2000/AD01	Rev.
--	--------------------------	----------