




FIRST FLOOR

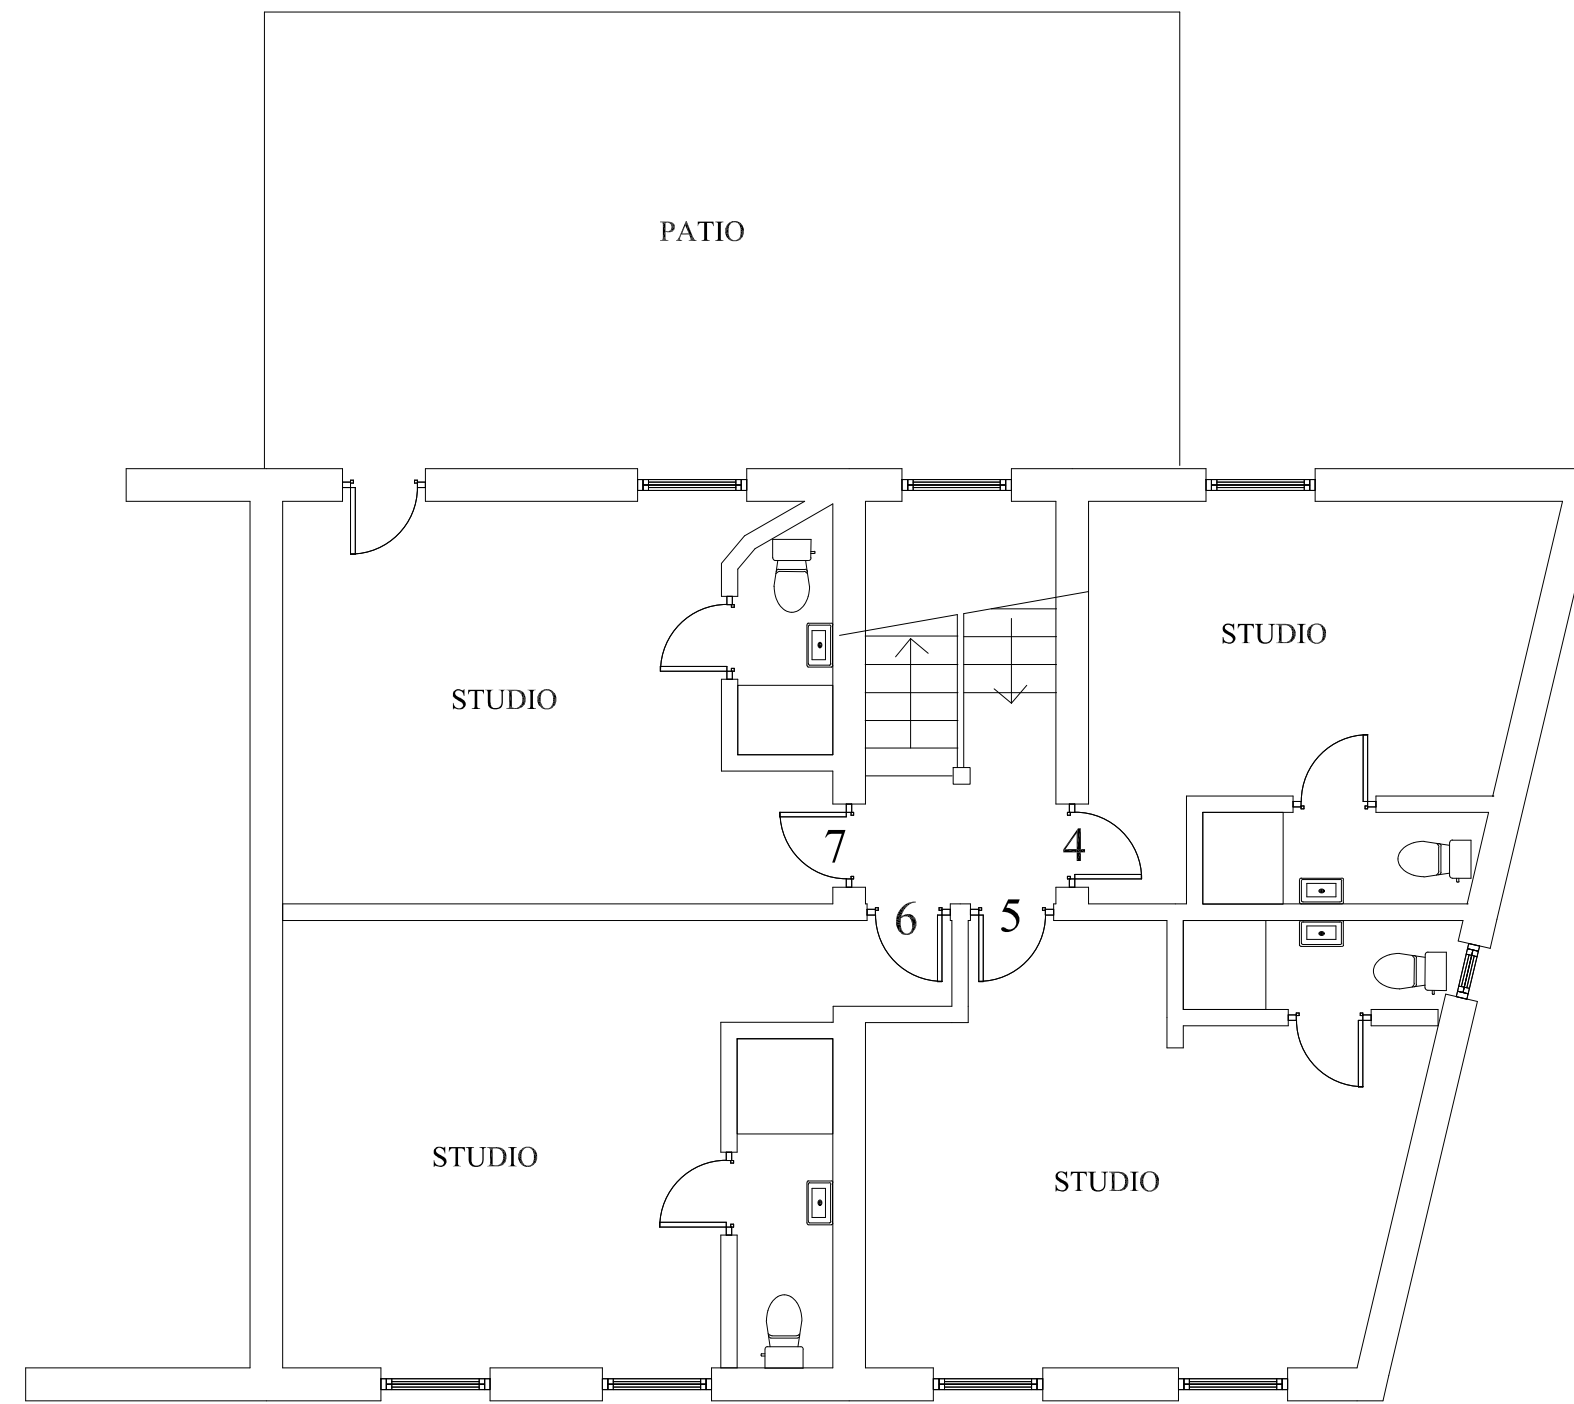

SECOND FLOOR

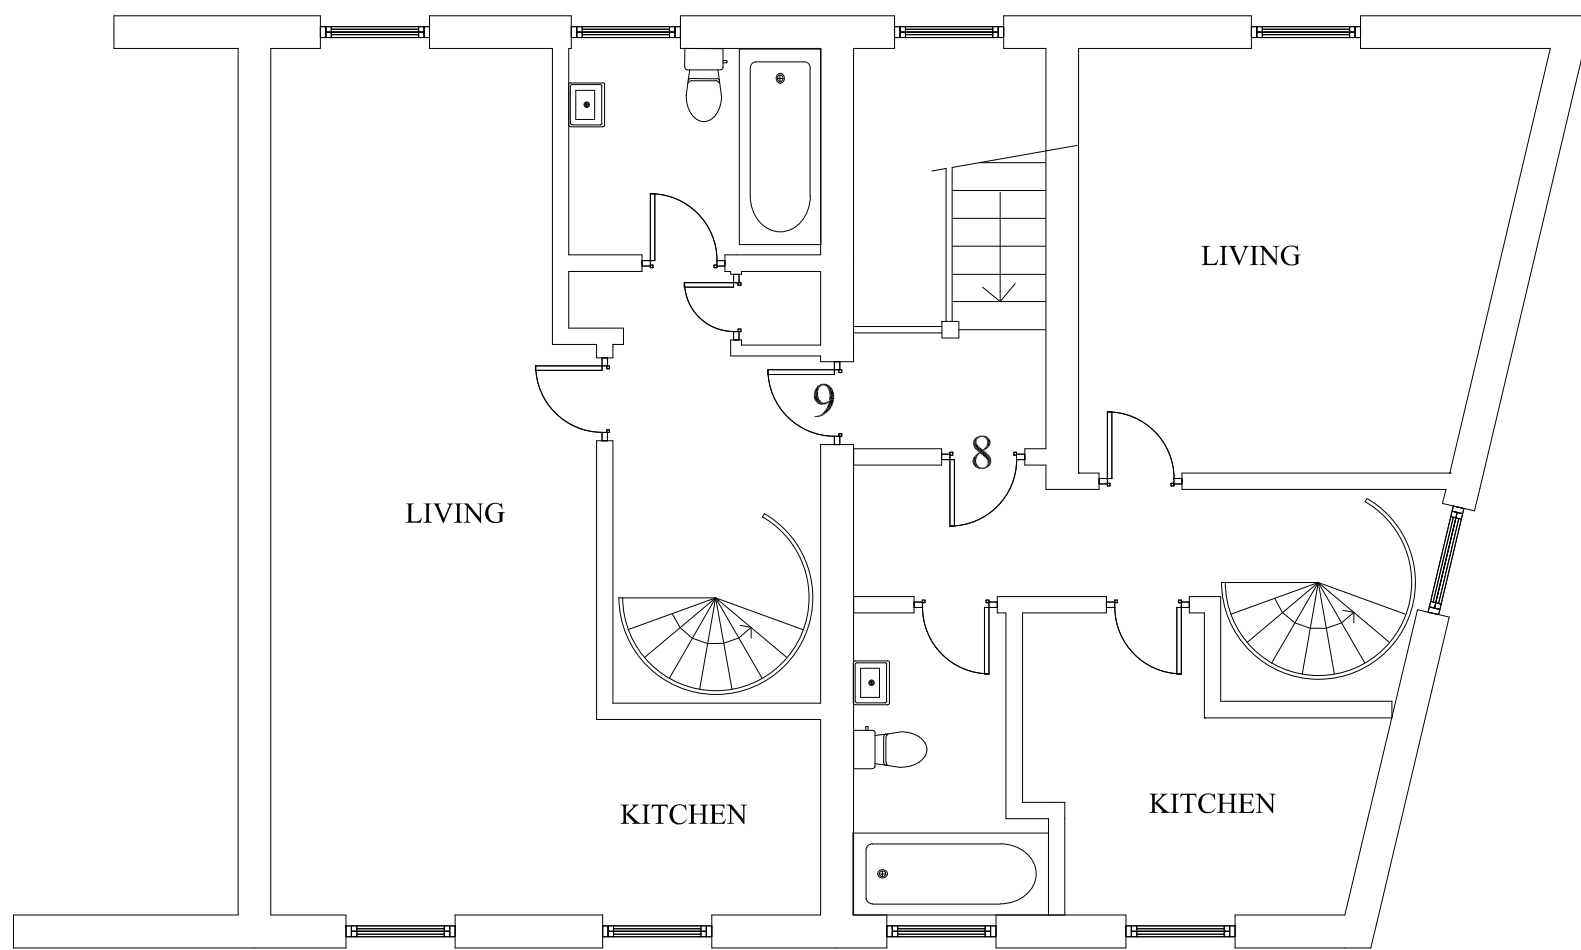

THIRD FLOOR

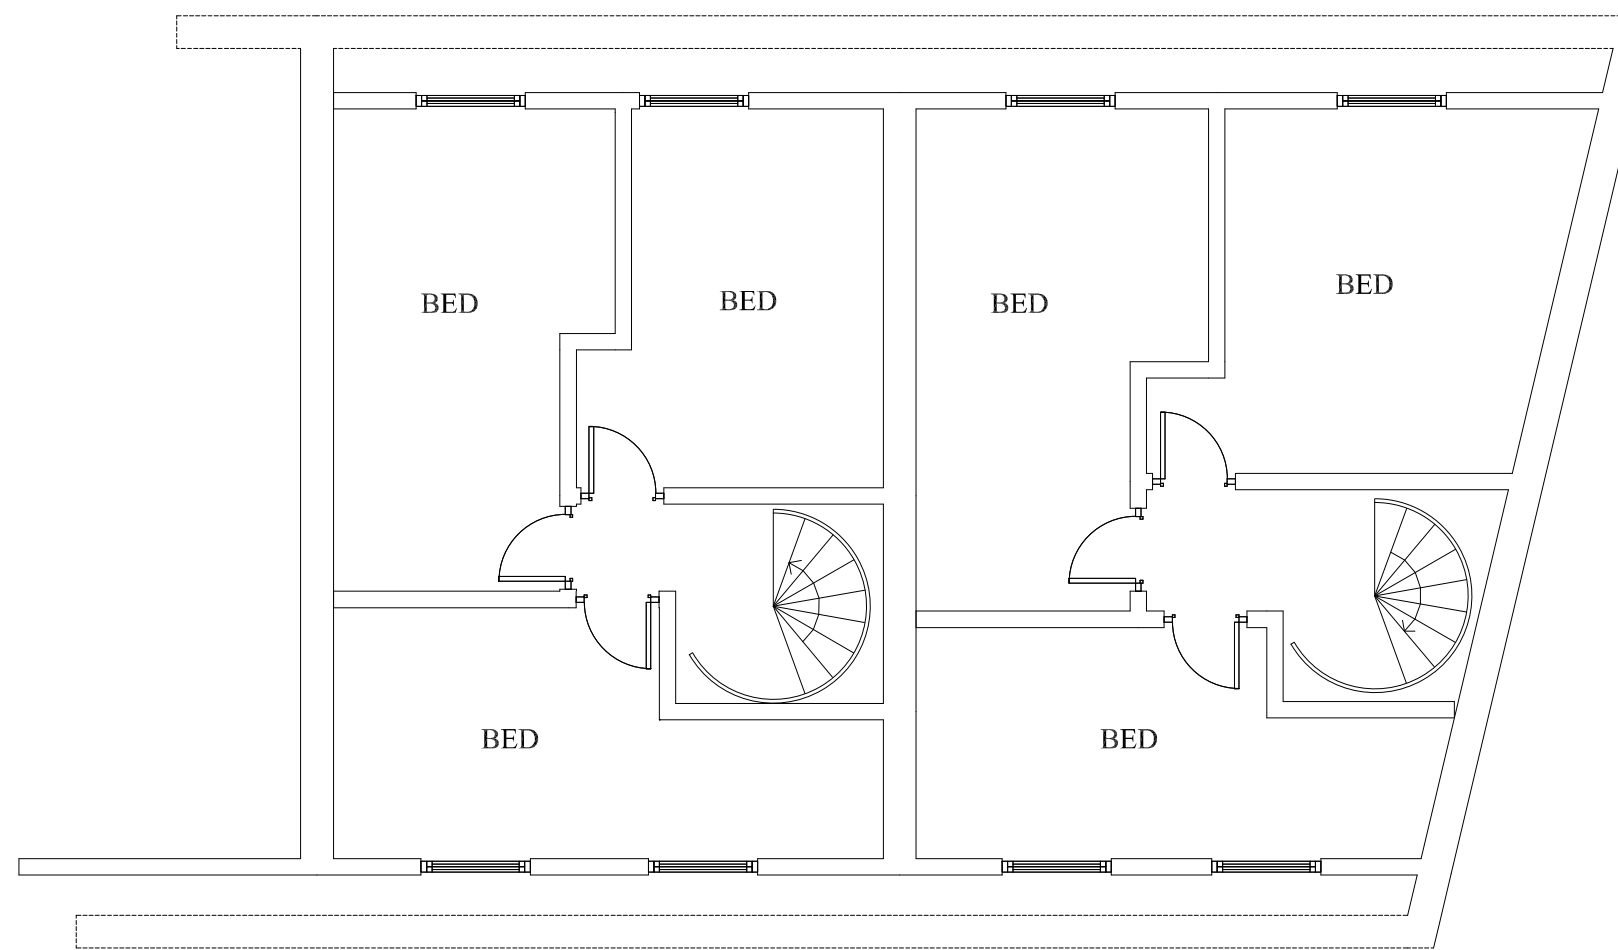

FOURTH FLOOR

23 - 25 Brecknock Road London N7 0BL	
Existing Floor Plans	
<i>P.M.S.S. Ltd</i> Project Management & Surveying Services Ltd 5 Houndsden Road London N21 1LU email: pmss@btinternet.com Tel: 0208 360 3333 Fax: 0208 364	
Date: Aug 2015	Drawing No: 2801/1
Scale: Scale 1 : 50	

DO NOT SCALE FROM DRAWINGS
 ALL DIMENSIONS TO BE CHECKED ON SITE

