


Proposed Front Elevation
1:25 @A1

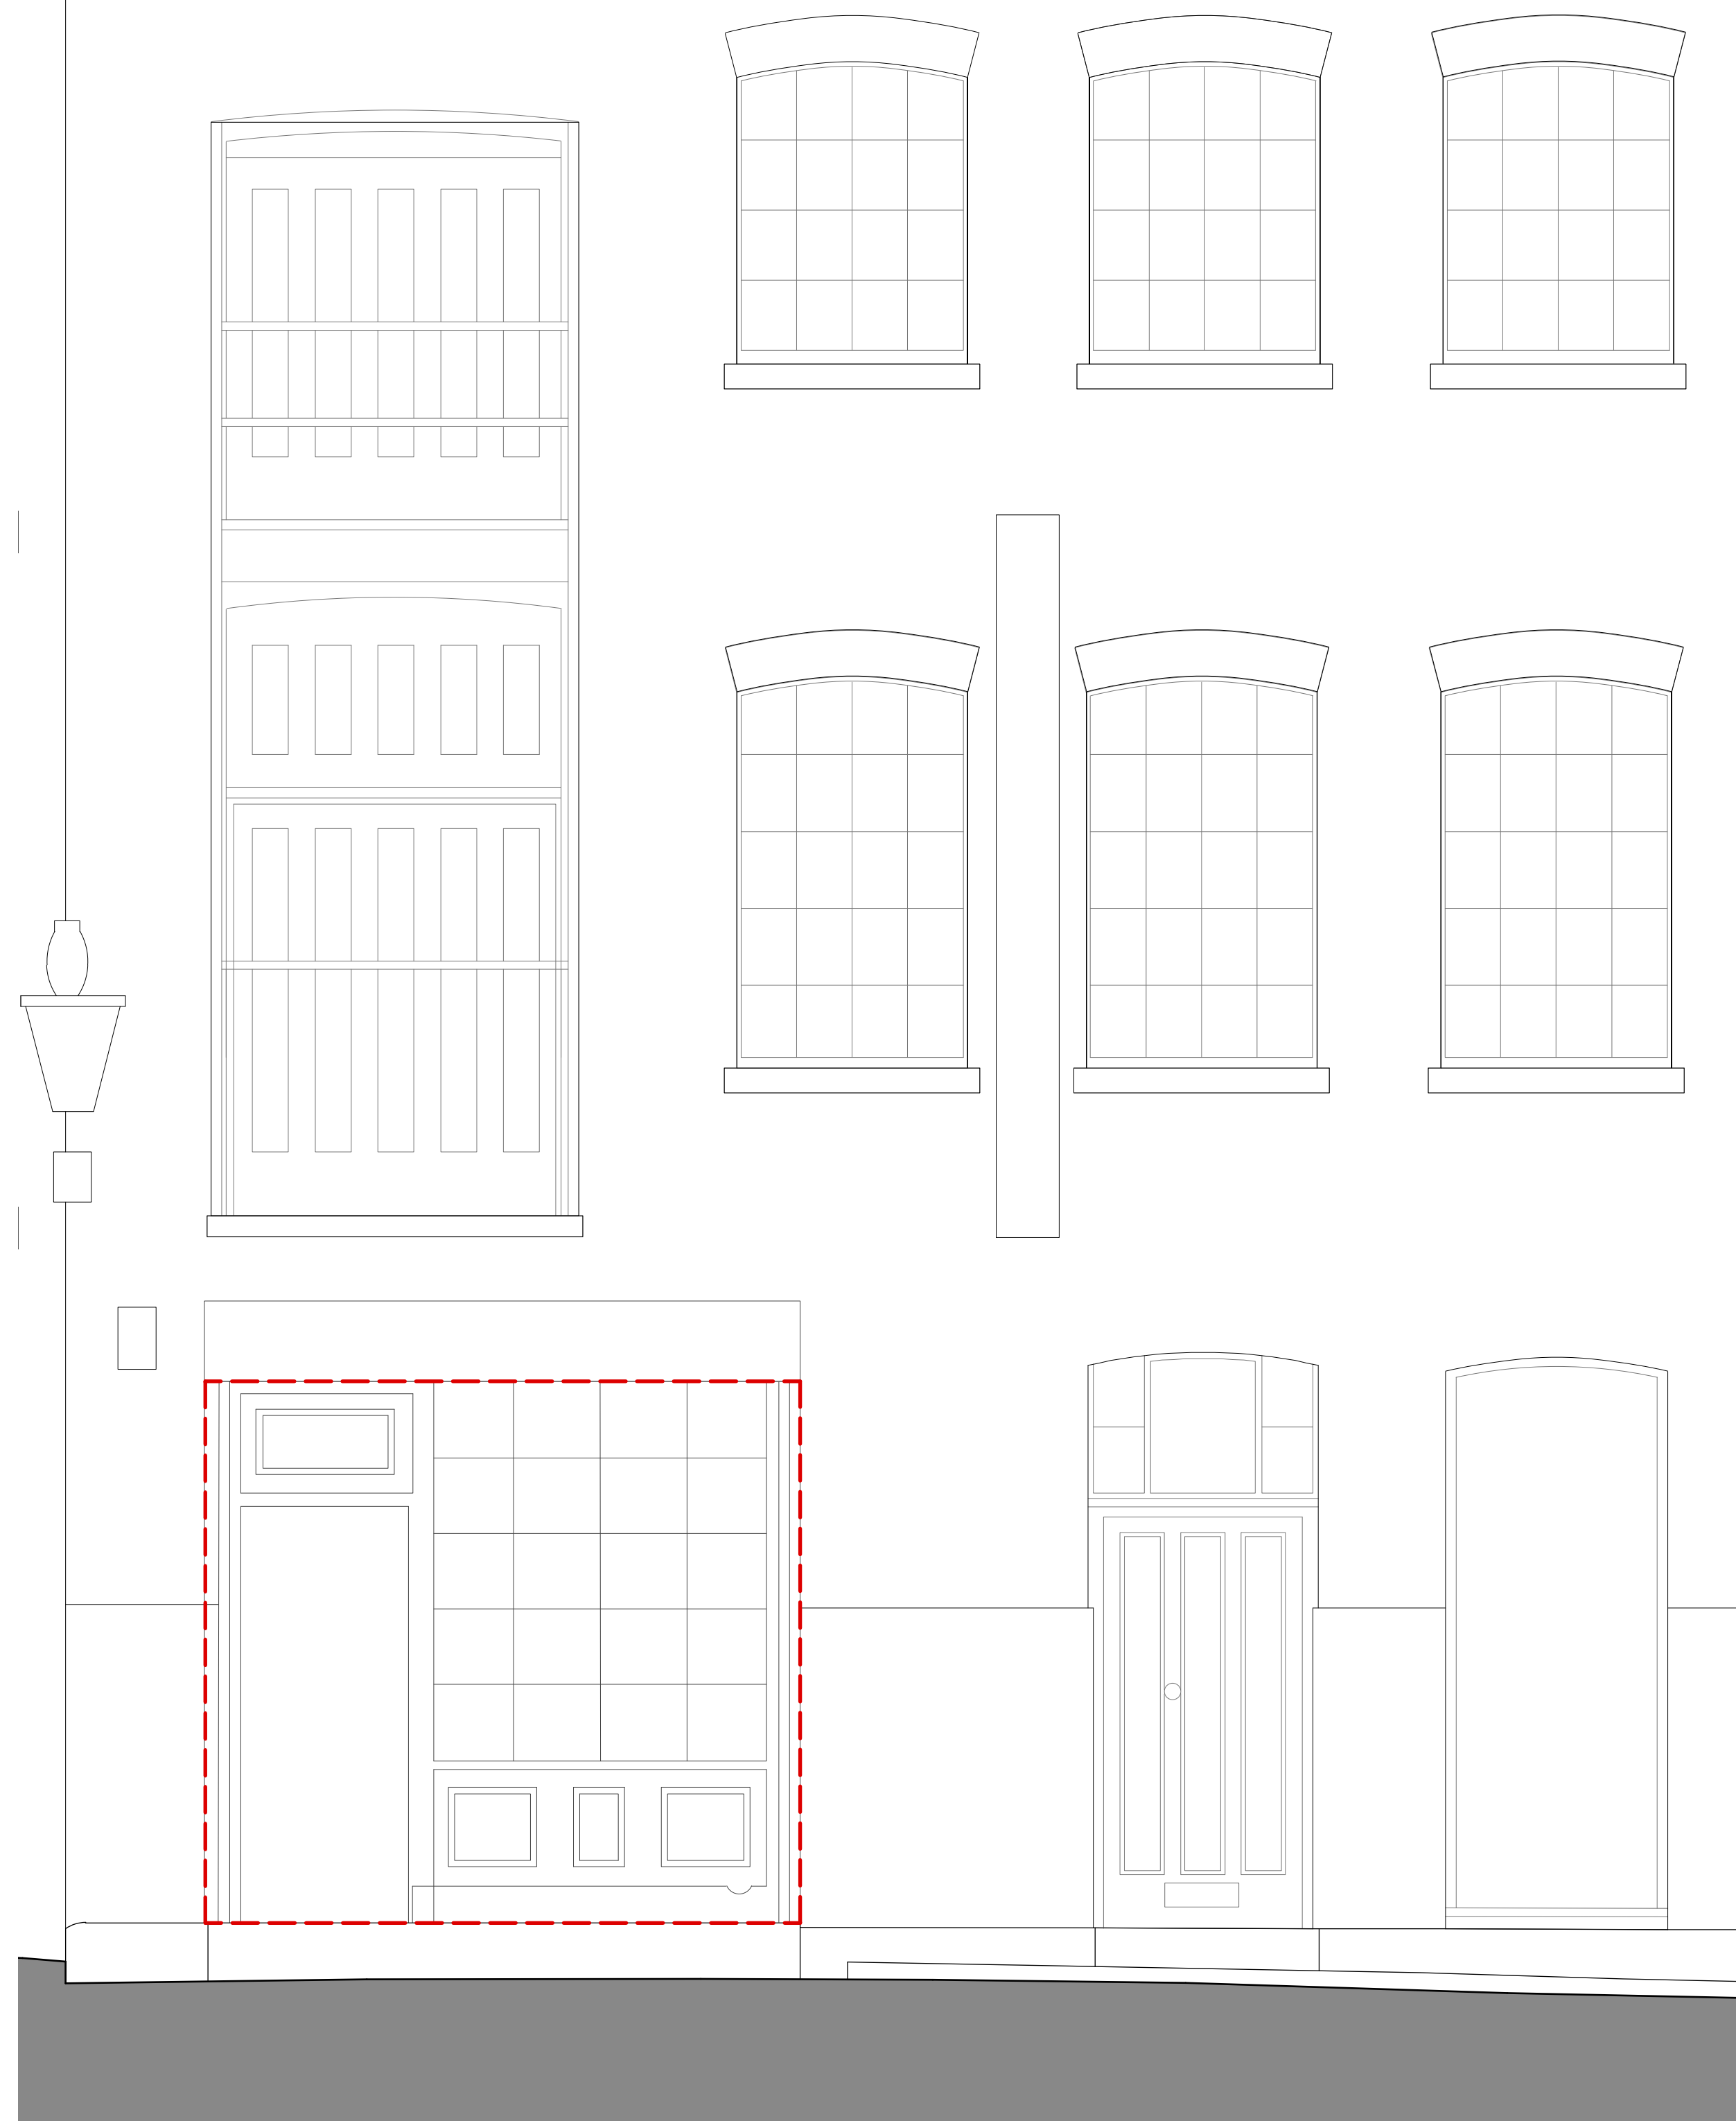

EXTENT OF EXISTING SHOP FRONT
16A Neal's Yard, London WC2H 9DP

Proposed Front Elevation
1:100 @A1



0 1 5M

Notes

Do not scale from drawing, all dimensions to be checked on site. Report omissions and discrepancies to the architect immediately

Project
Mae Neals Yard
Client
The Mae Deli
Drawing Title
Existing Elevation

Scale	Date Created
1:25	26/09/2016
Drawing Number	
16023-011	
Revision	Revision Date
-	
Drawn By	Checked By
DD	PA

pac

PAC Architecture
90a Finsbury Park Road
London N4 2JT

44 20 7704 0025
hello@pacarchitecture.com
pacarchitecture.com