



SITE PLAN
 4-6 CHARLOTTE ST,
 FITZROVIA, LONDON W1T 2LR

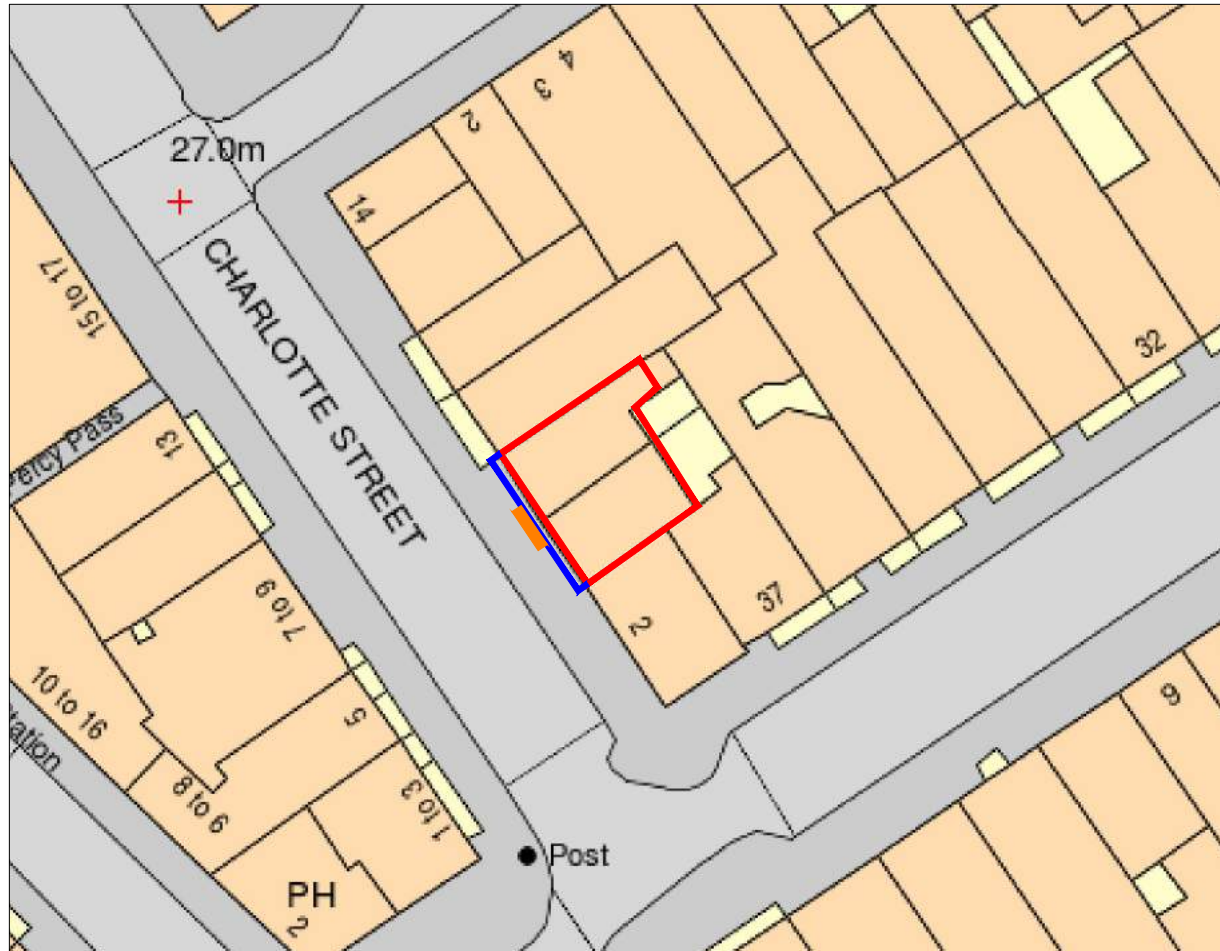

SPONSORED
 RESTORATIONS

- SCAFFOLD SHROUD
- COMMERCIAL AREA
- COMPLETE AREA EXTENTS

 

4-6 CHARLOTTE ST, FITZROVIA, LONDON W1T 2LR		
TITLE SITE PLAN	DATE 19-07-2016	DRAWING NO. 019/02
SCALE 1:500@A3		