


Advertisement of
Chinese medicine & herbal / green tea



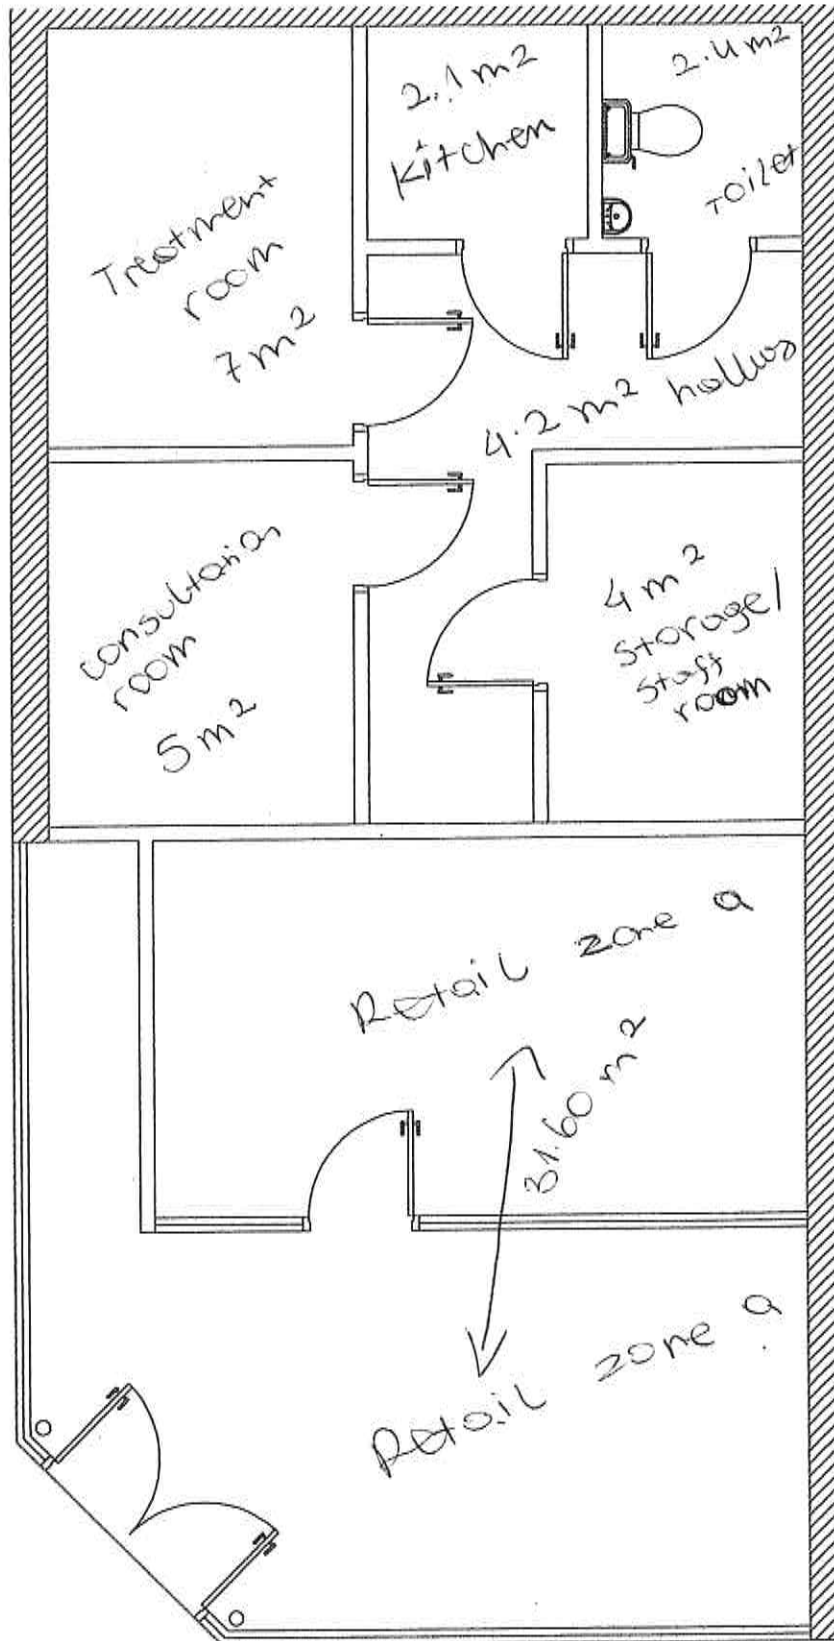

TOTAL FLOOR SPA
56.3 m²

I certify this to be a true
copy of the Original
Dated: 11.01.2012
Peter Harada & Co

| | | | | |
|---------------|--------|-------------------------------|-----------|---------------|
| PROJECT TITLE | | 80 Crickewoo Broadway NW2 3EP | | |
| DRAWING TITLE | | Ground Floor Plan | | |
| DWG STATUS | | Lease Plan | | |
| DRAWN | FILE | DATE | NOV 2011 | REVISION |
| CHECKED | JOB NO | SCALE | 1/50 @ A4 | DWG NO CB-001 |

