

Lead coloured single-ply membrane flat roof

Flat clear glazed skylight

Reinstate Chimney to historic/original profile. Please refer to SK06 - SK08 for more details

Lead coloured single-ply membrane flat roof

Skylight

Reinstate Chimney to historic/original profile. Please refer to SK06 - SK08 for more details


Reinstate Chimney to historic/original profile. Please refer to SK06 - SK08 for more details

Reinstate Chimney to historic/original profile. Please refer to SK06 - SK08 for more details

Lead coloured single-ply membrane flat roof

Proposed skylight above modified northern staircase

Reinstate Chimney to historic/original profile. Please refer to SK06 - SK08 for more details

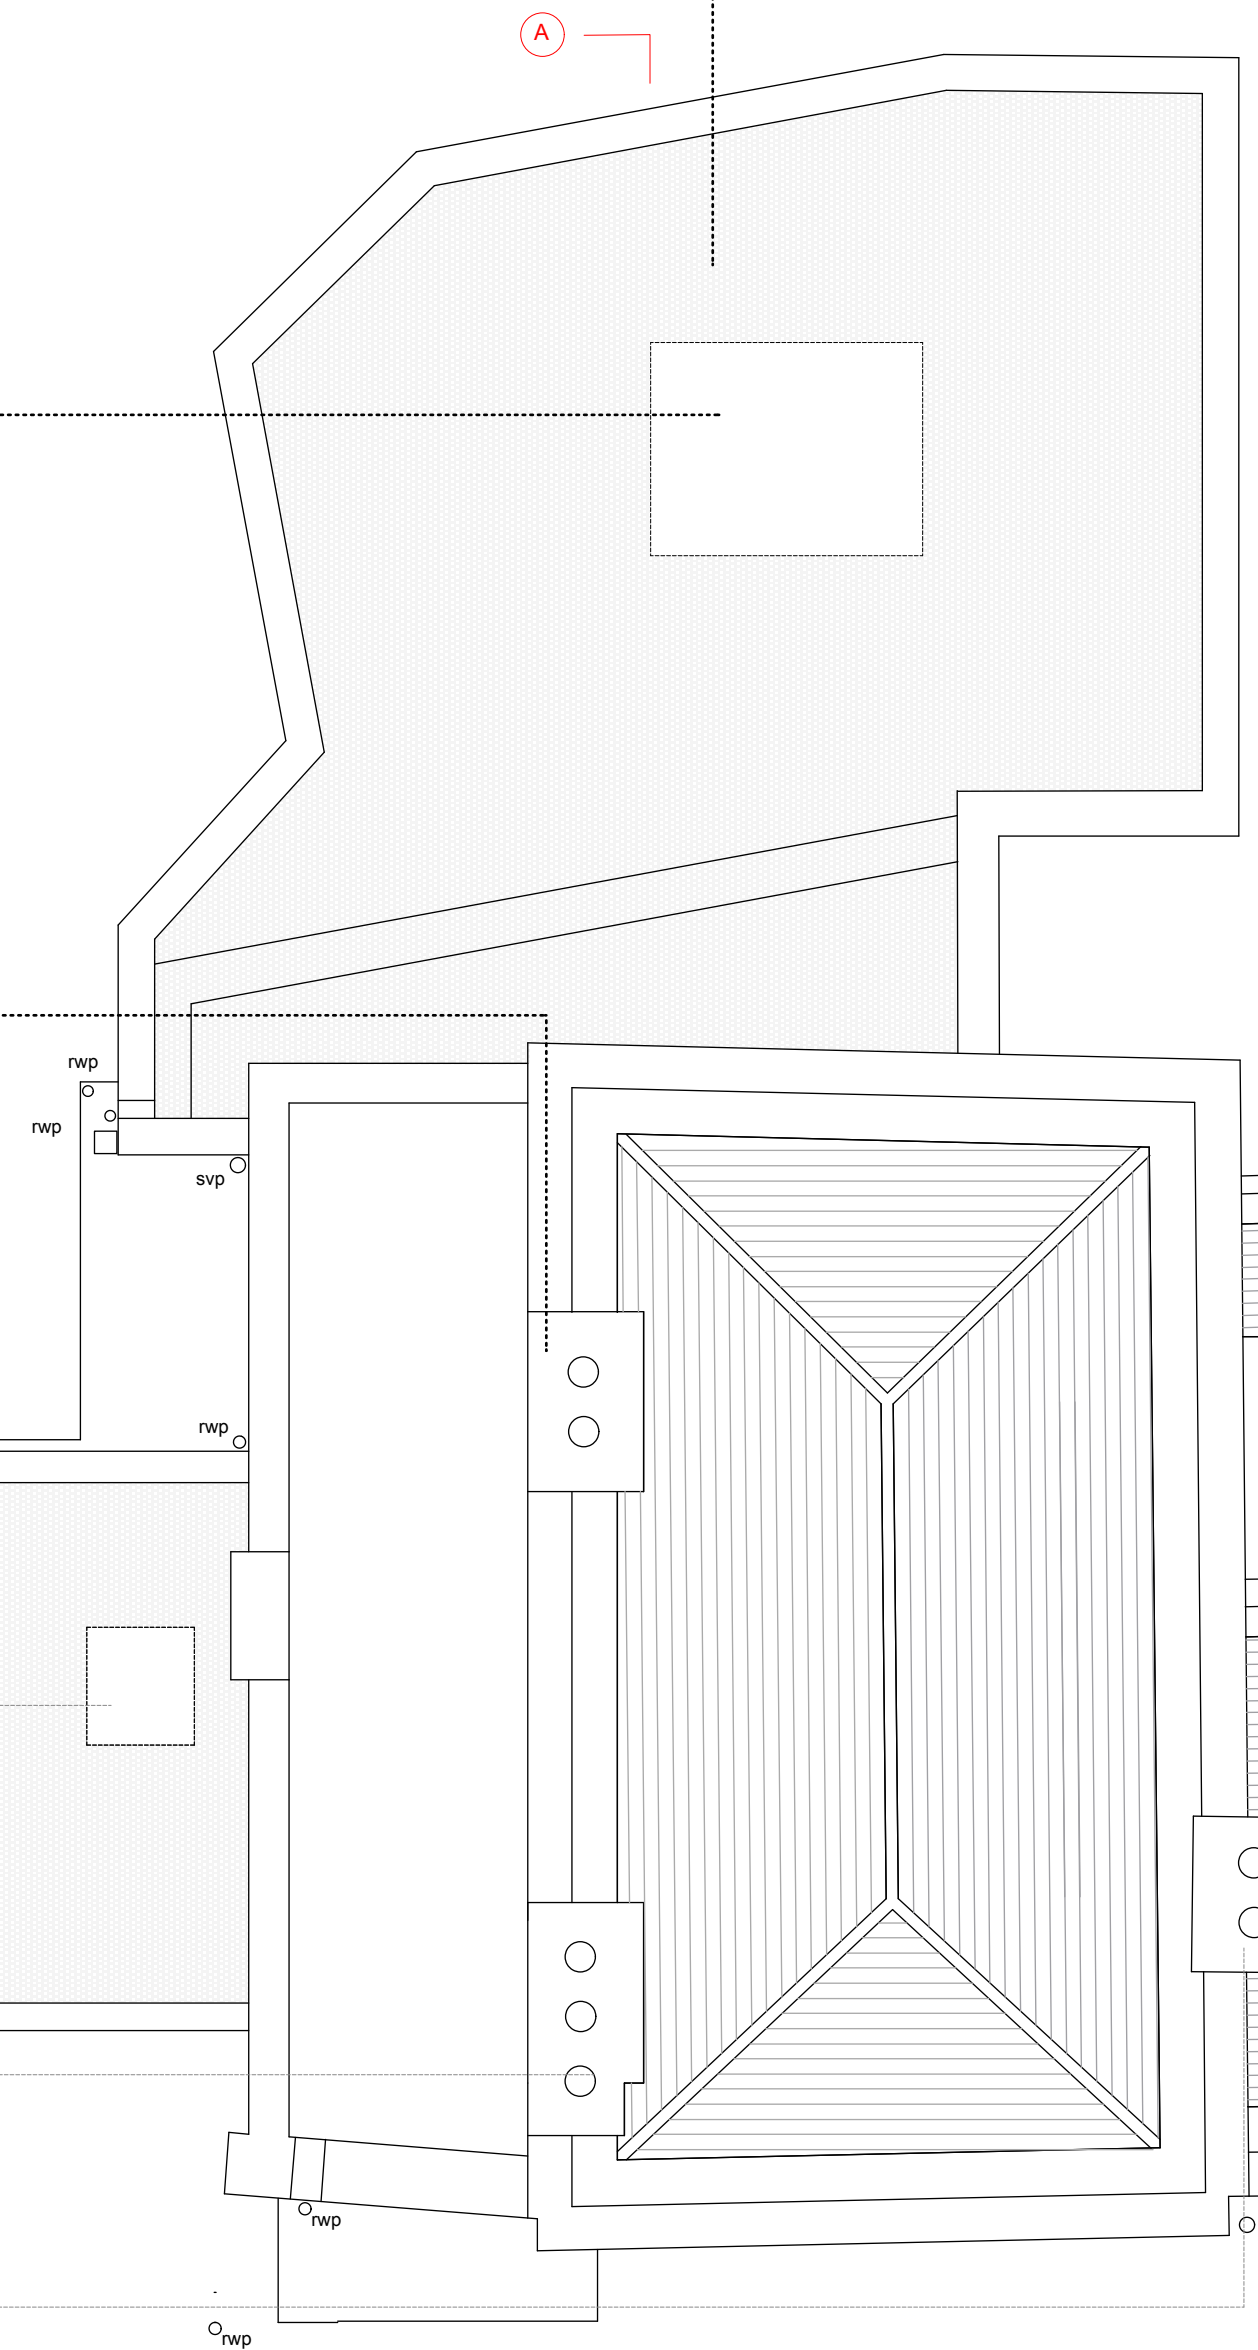

Charlton Brown Architects

Non Material Amendment Application | 24/10/16 | SI | B  
Drawing error rectified | 23/01/15 | SI | A

Capo di Monte, Windmill Hill  
Proposed Roof Plan

1249/ AP 05 B

The Belvedere 2 Back Lane Hampstead London NW3 1HL  
T 020 7794 1234 E office@charltonbrown.com

Scale 1:50 @ A2  
This drawing is copyright