


PLANNING

Scheme approved under application 2015/6513/P

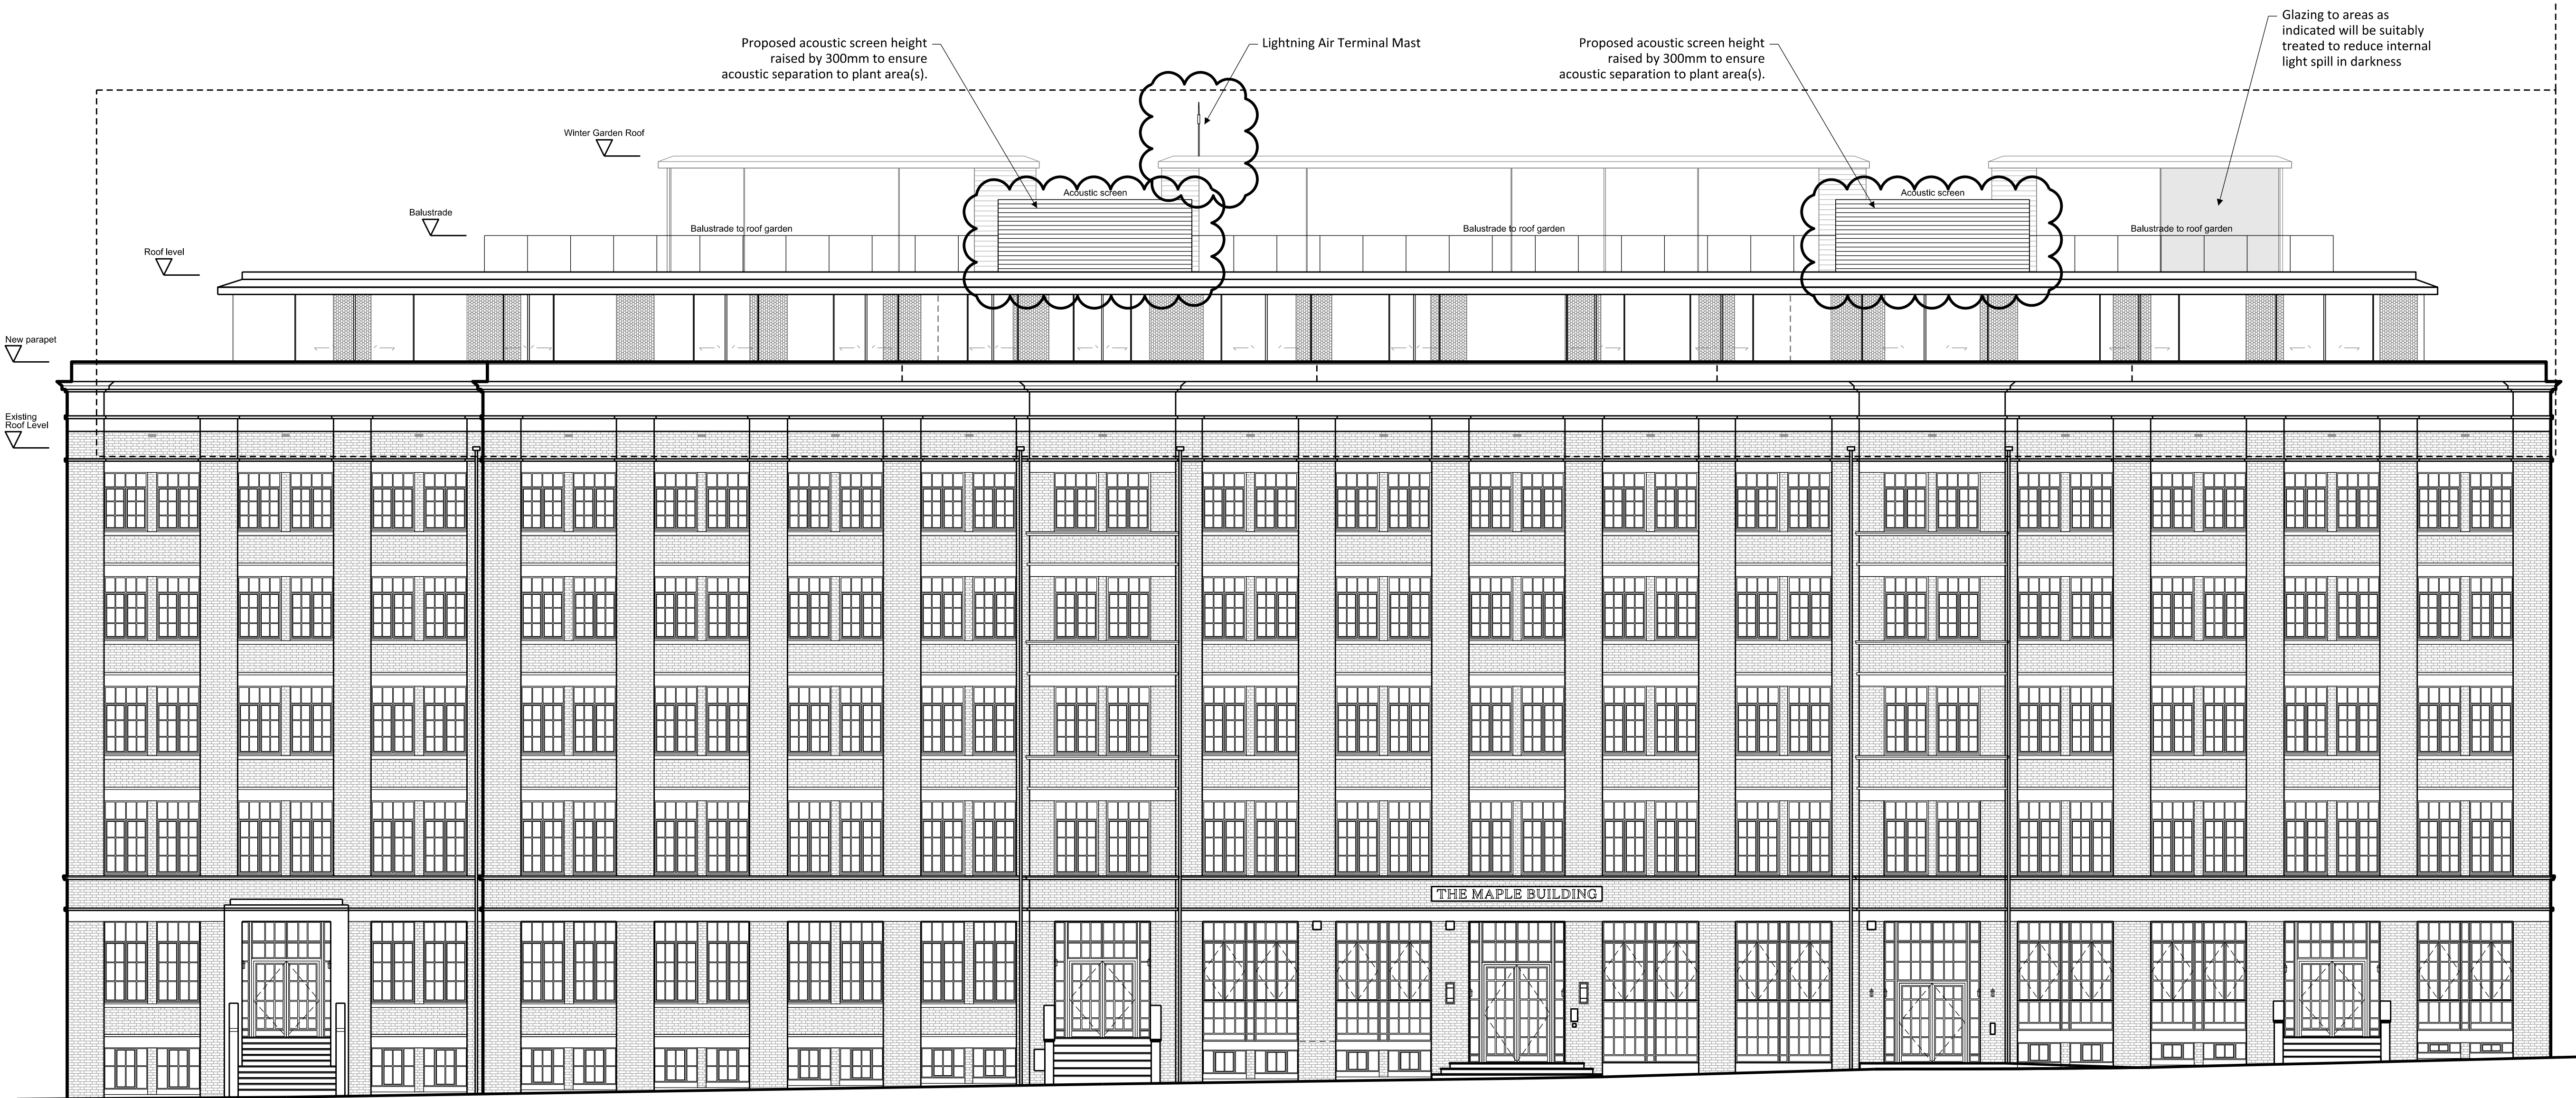

P7	13.10.16	Construction amendments
P4	12.01.16	External finishes NE corner
P3	17.11.15	Winter Gardens proposal
P2	03.07.15	Revised glazed balustrade positions
P1	03.03.15	Planning Issue
Rev	Date	Note

Acoustic Engineer

Gillieron Scott Acoustic Design

Interior Design

Gordon-Duff + Linton

Project Management / Quantity Surveyor

Stace LLP

Services

Synergy Consulting

Structures

Fluid Structures

Client

Linton Property Developments Ltd

The Linton Group,
14 Basil Street, Knightsbridge, London, SW3 1AJ

Project title


LINTON HOUSE

Drawing Title

EAST ELEVATION
AS PROPOSED

Scale @ A1 1:100/1:200@A3

Project No.	Drawing no.	Revision
152	301	P7
Status	Date of Issue	
PLANNING	OCT 2016	

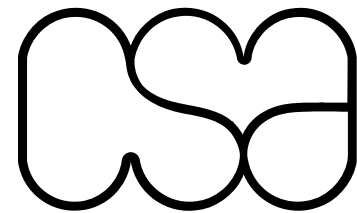

Clive Sall Architecture Ltd.

2 Providence Yard
Ezra Street
London E2 7RJ

Copyright CLIVE SALL ARCHITECTURE LTD

1 East elevation as proposed
152_301 Scale 1:100 @ A1

