






1 SITE LOCATION PLAN
1:1250

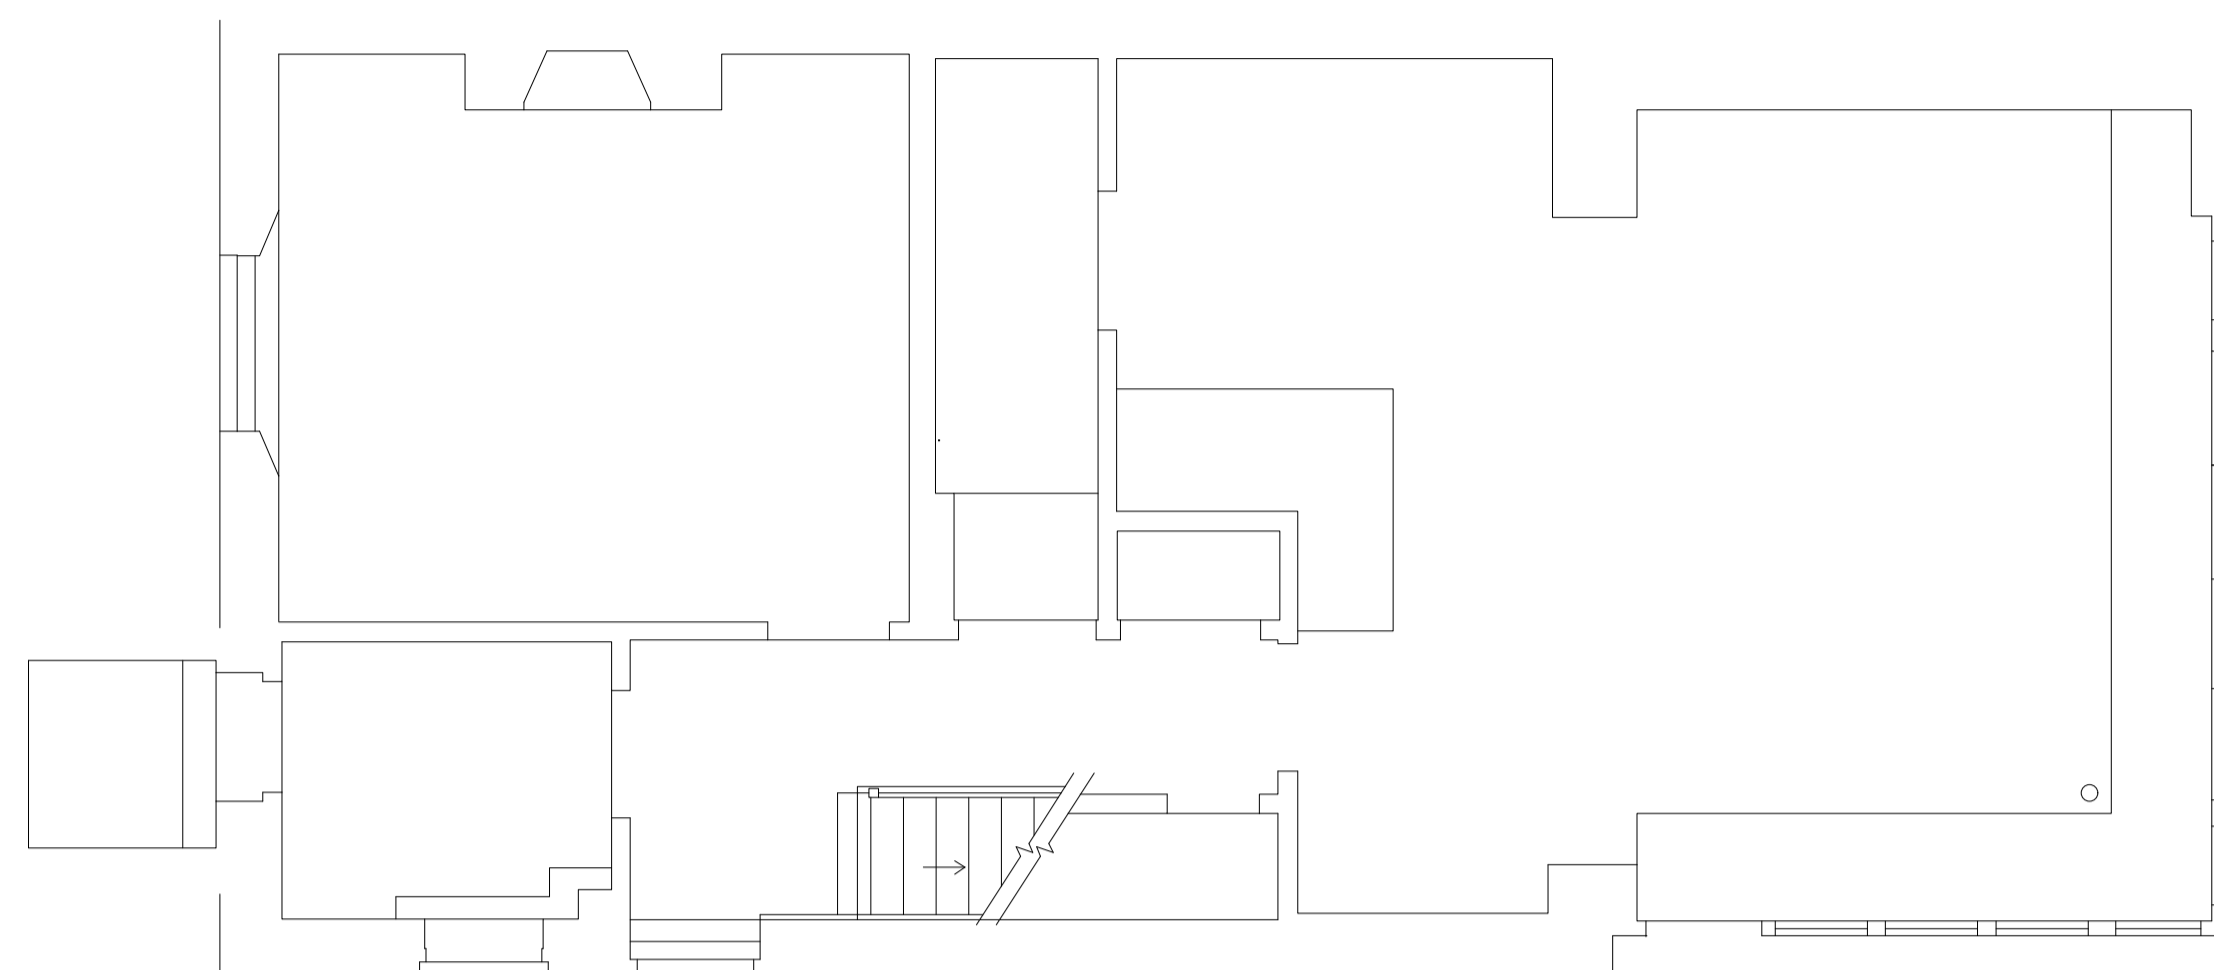


2 EXISTING LOWER GROUND FLOOR PLAN
1:50

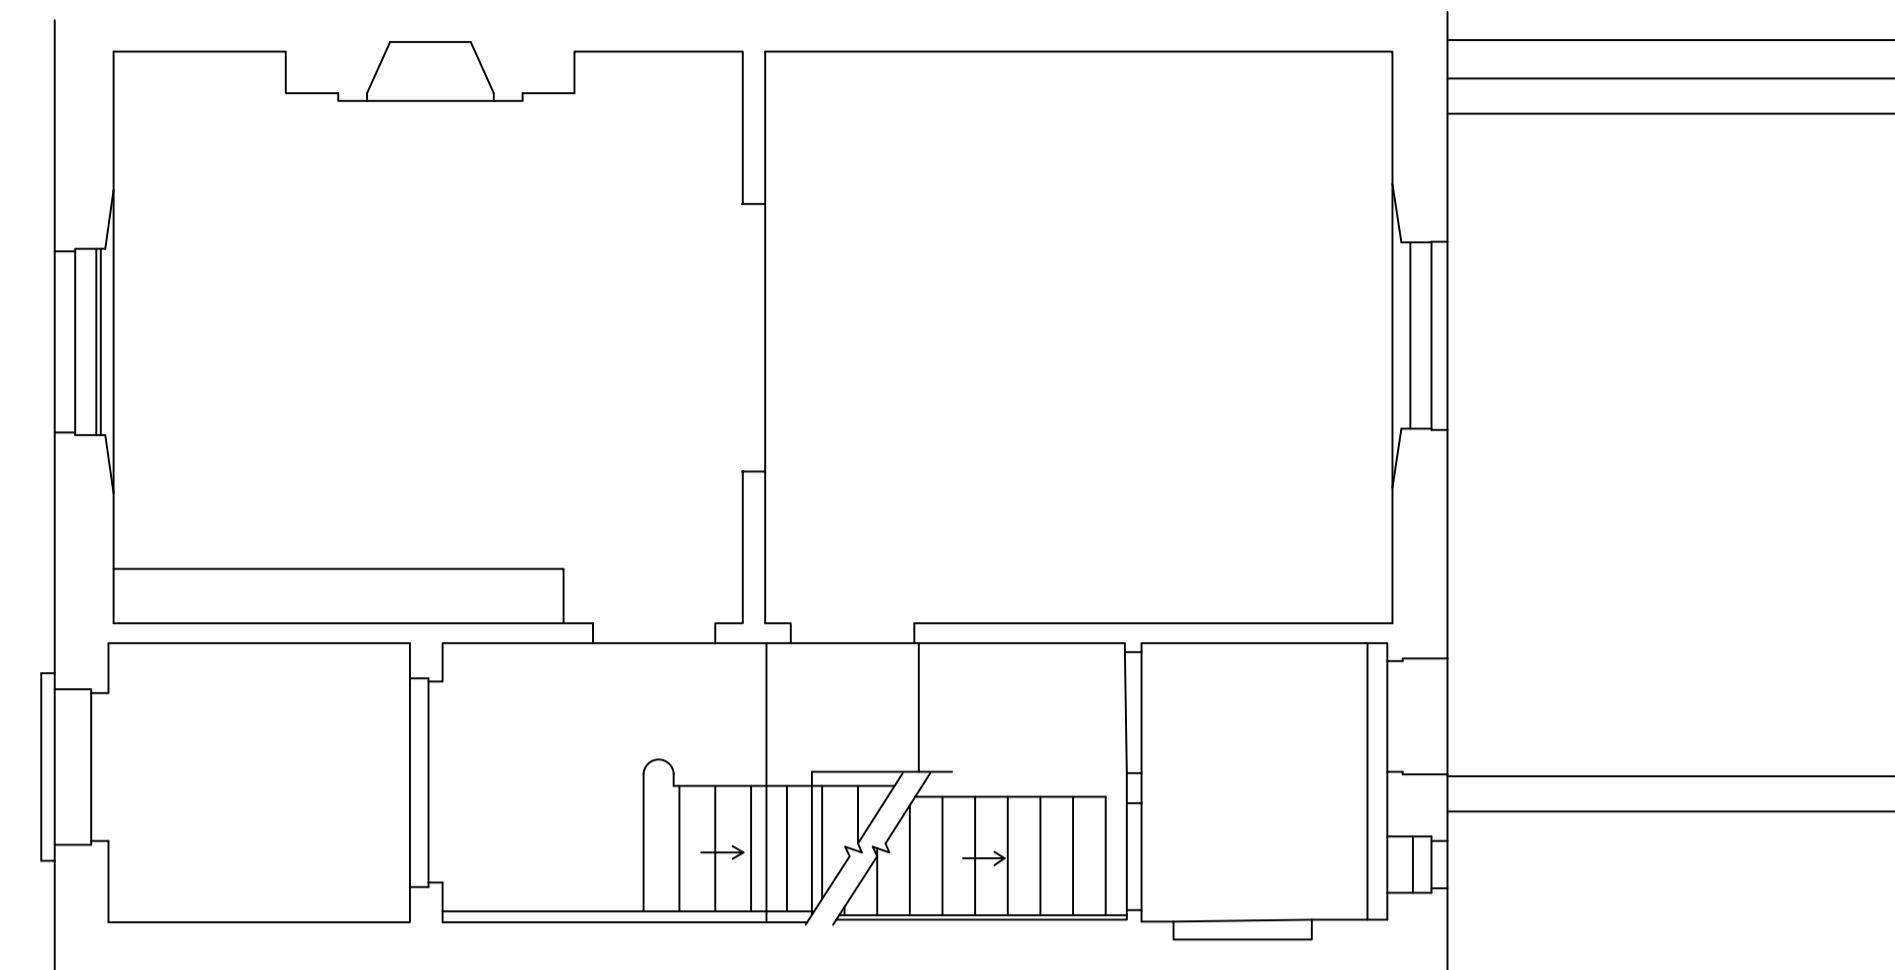


3 EXISTING GROUND FLOOR PLAN
1:50

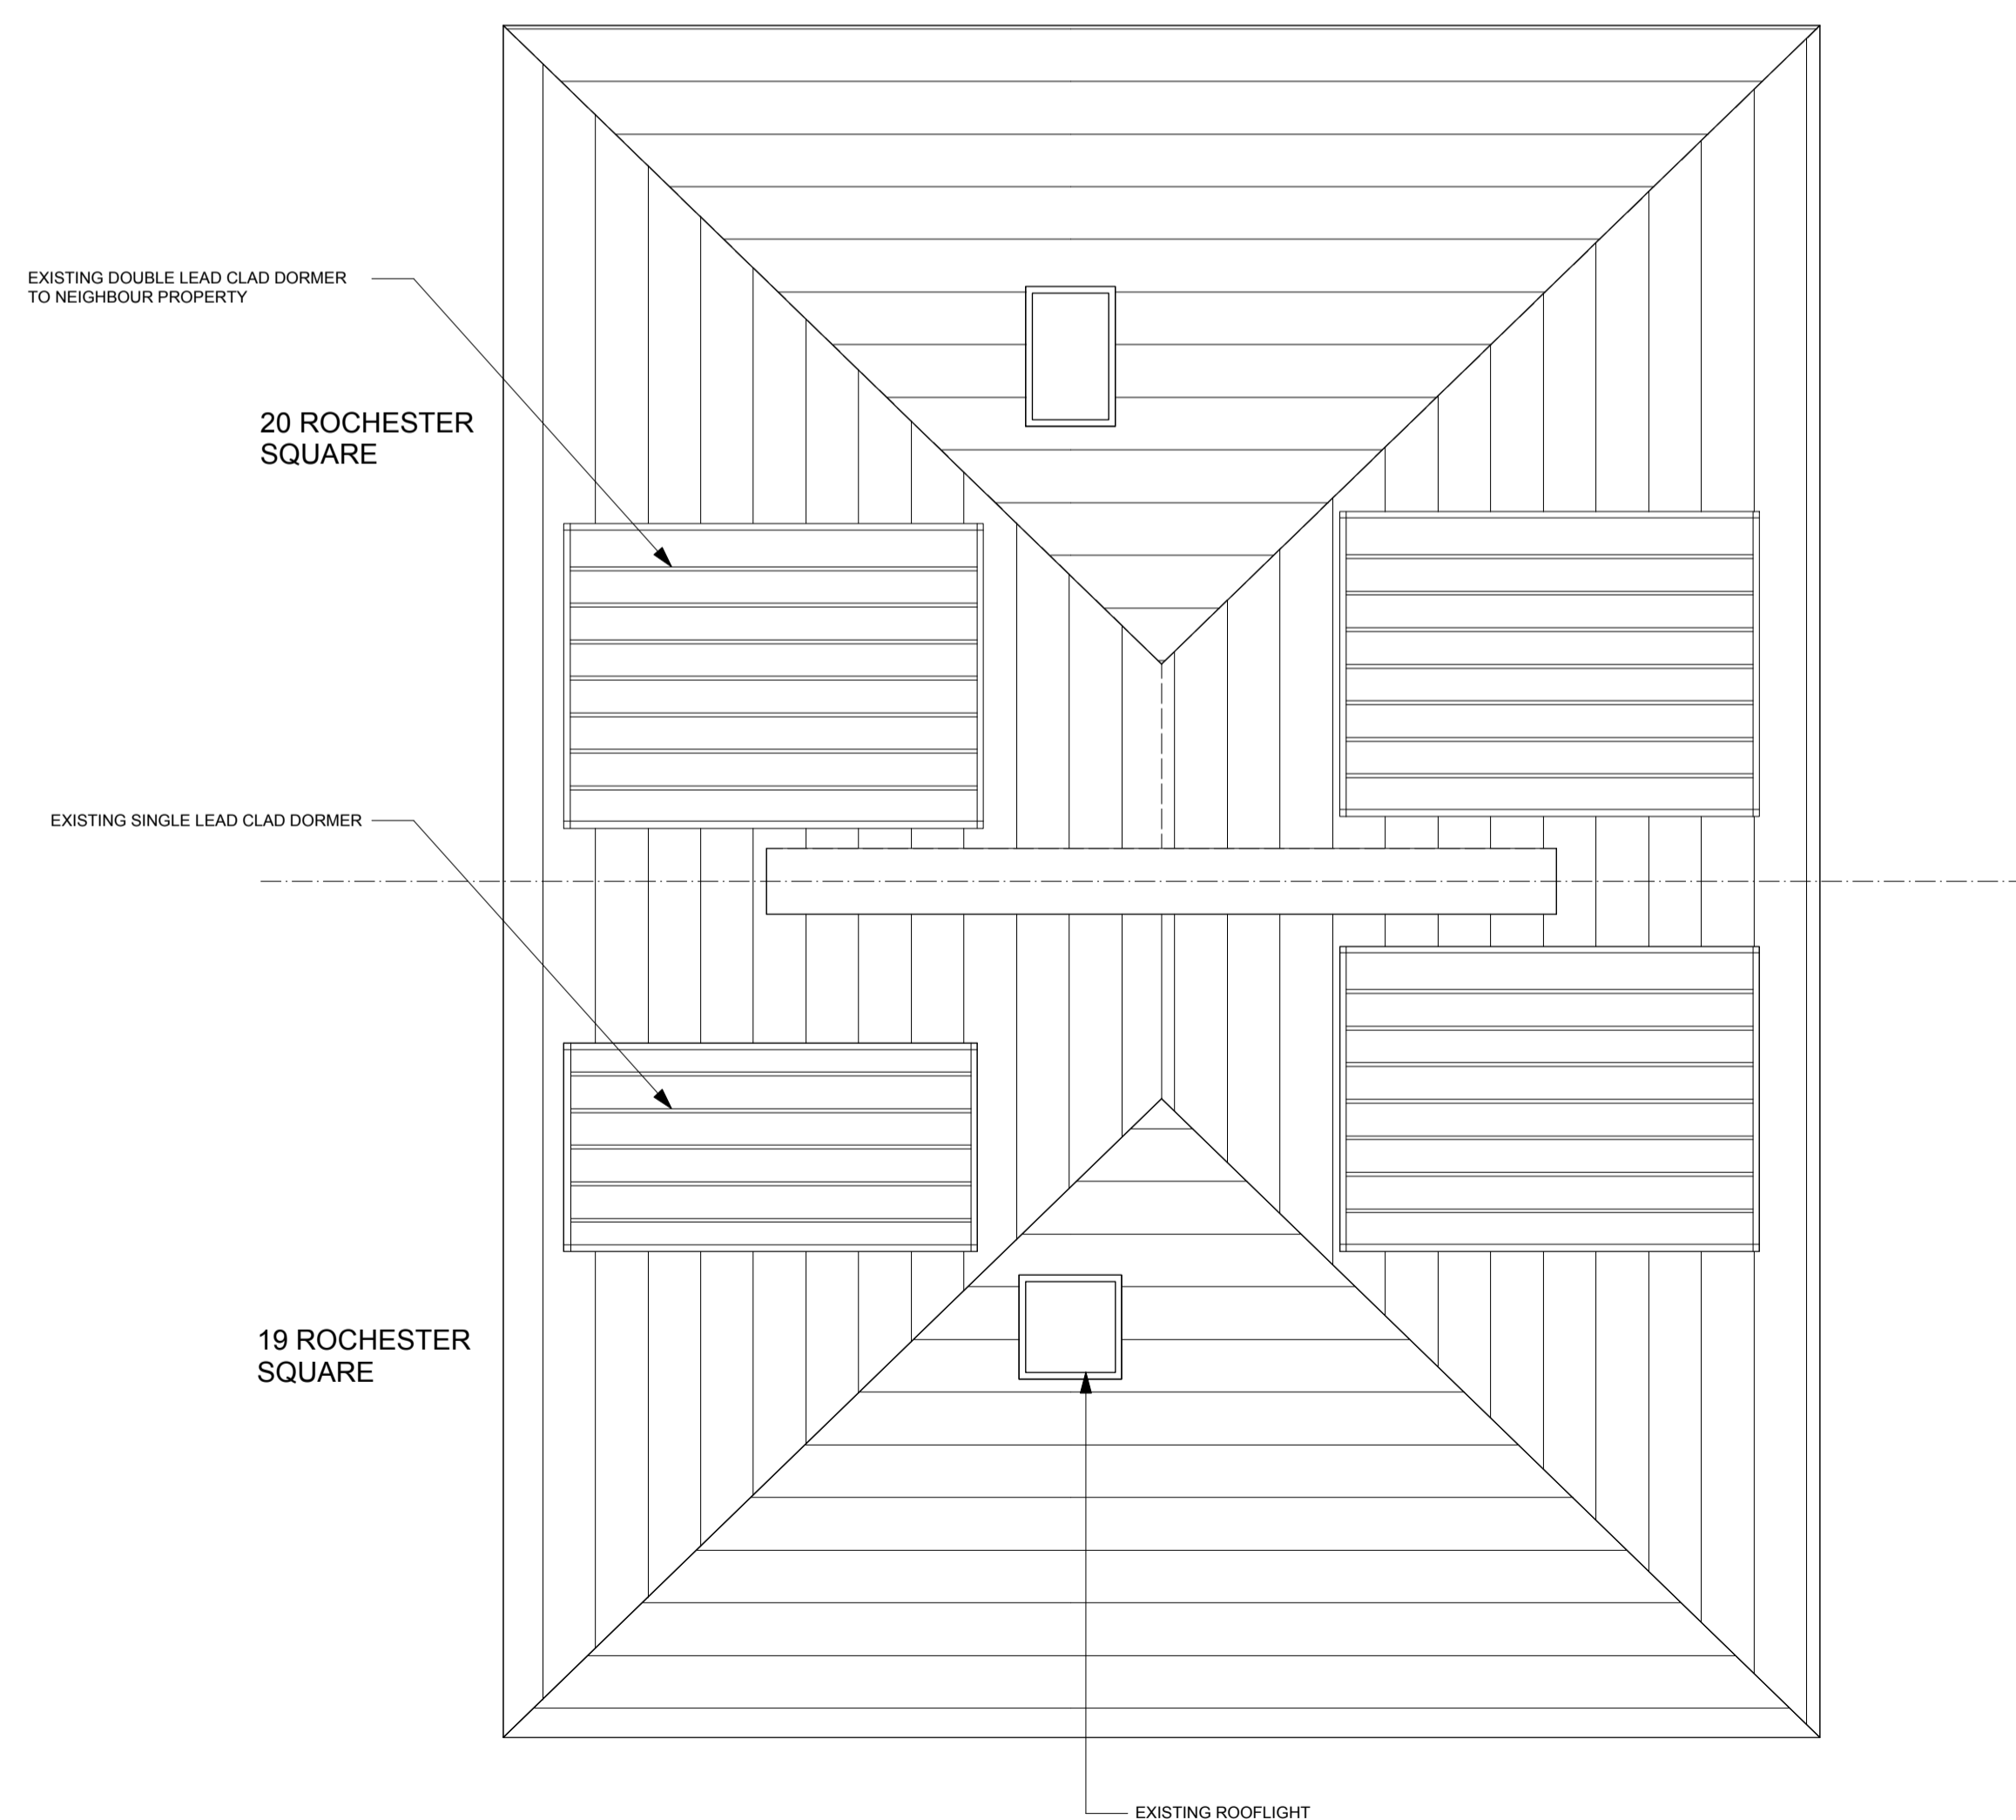

6 EXISTING ROOF PLAN
1:50

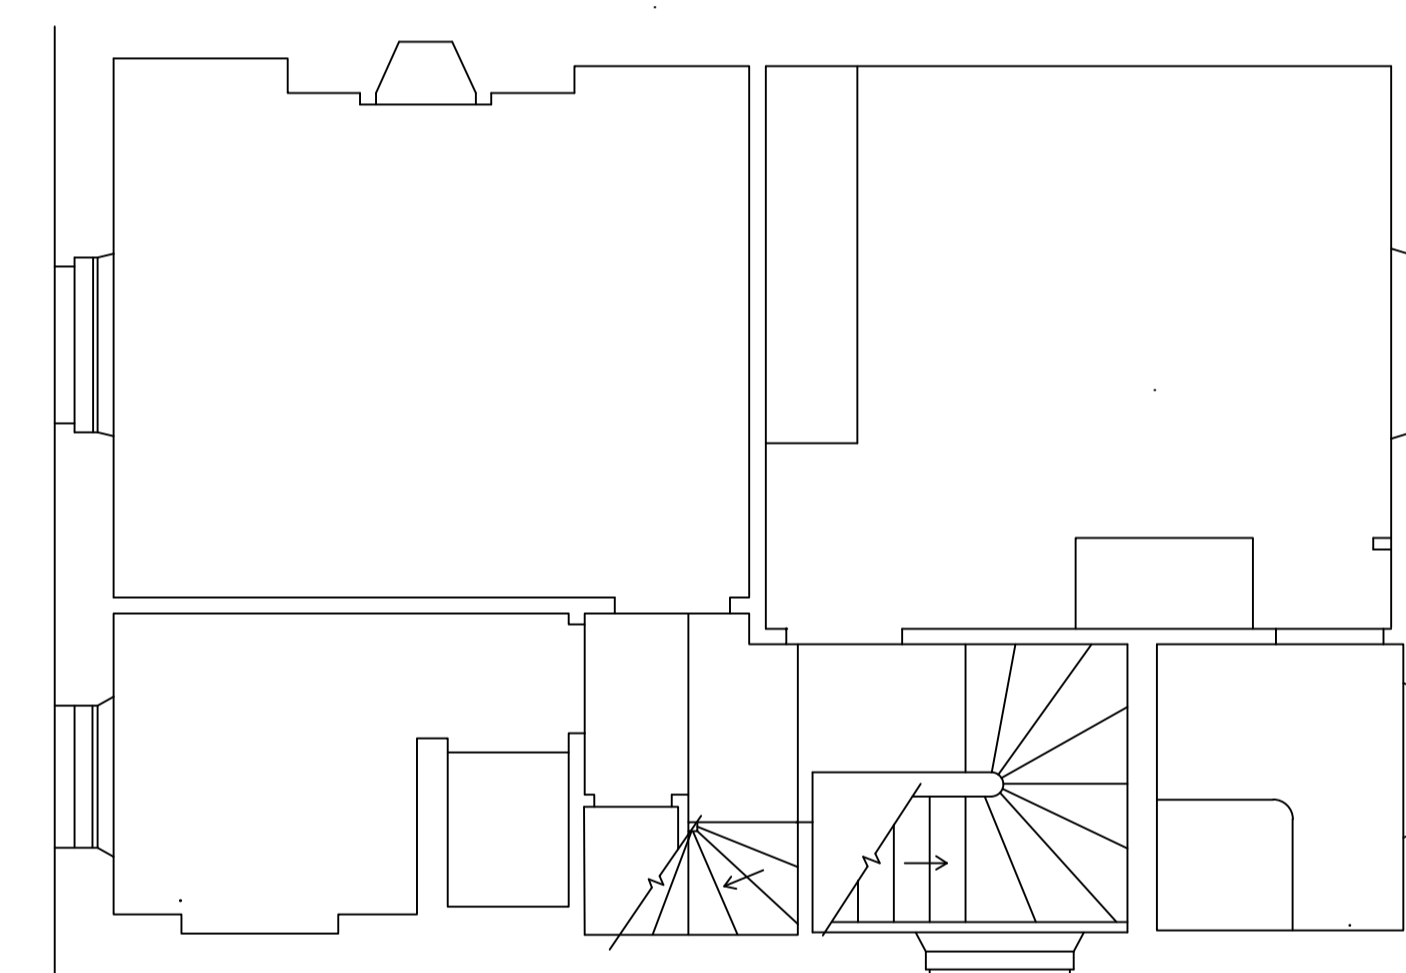

4 EXISTING FIRST FLOOR PLAN
1:50

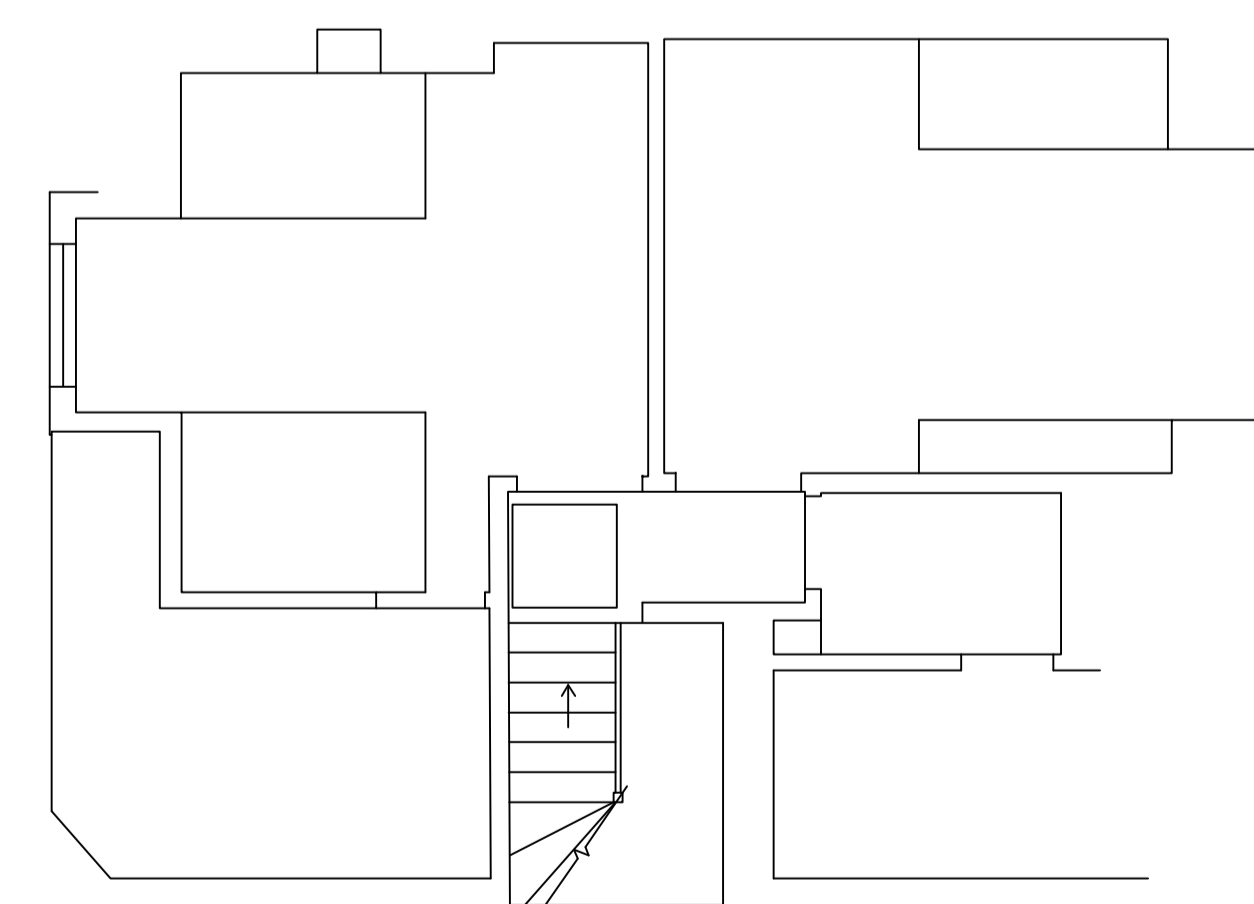

5 EXISTING SECOND FLOOR PLAN
1:50



P1 27/10/16 PLANNING APPLICATION
SUBMISSION

Project

19 ROCHESTER SQUARE

Client

CHARLOTTE EDWARDS

Drawing Title

SITE LOCATION AND EXISTING PLANS

Scale	Date Created
1:50@A1	29.09.16
Drawing Number	
16138-001	
Revision	Revision Date
P1	27.10.16
Drawn By	Checked By
KK	FC

Do not scale from drawing, all dimensions to be checked on site. Report omissions and discrepancies to the architect immediately



Michaelis Boyd Associates
108 Palace Gardens Terrace
London W8 4RT

44 20 7221 1237
hello@michaelisboyd.com
michaelisboyd.com