

Please note that information used to produce these drawings is based on measured survey supplied by others. Stanley Sidings Ltd can not be held responsible for any inaccuracies that may exist. Please do not scale drawings. All dimensions should be verified on site.



CISCO MERAKI MR17
WI-FI ACCESS POINTS



AXIS P-3225 LIVE
CCTV CAMERA



TWIN 10W LED
EXTERNAL EMERGENCY LUMINAIRE
SILVER FINISH

PRODUCTS TO BE SPECIFIED

**Camden Stable Market
CHALK FARM (BLOCK A)**


**PROPOSED ELEVATIONS SHOWING
POSITIONS OF ADDITIONAL SERVICES**

1:200 @ A3


Drawing Title
Drawing Status
Listed Building Consent
May 2016
Drawing No
SM-Additional Services-A02

Camden Stables Market
London
NW1
United Kingdom


STANLEY SIDINGS

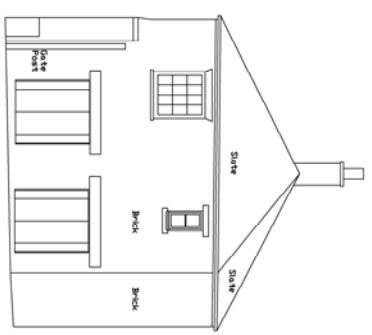

WEST ELEVATION

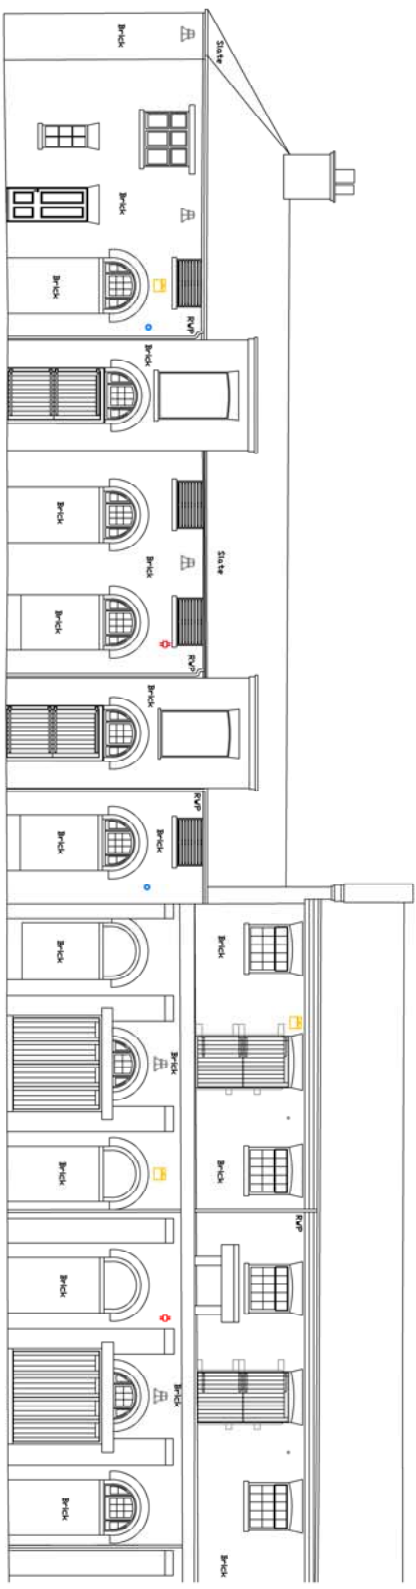

SOUTH ELEVATION - WEST END

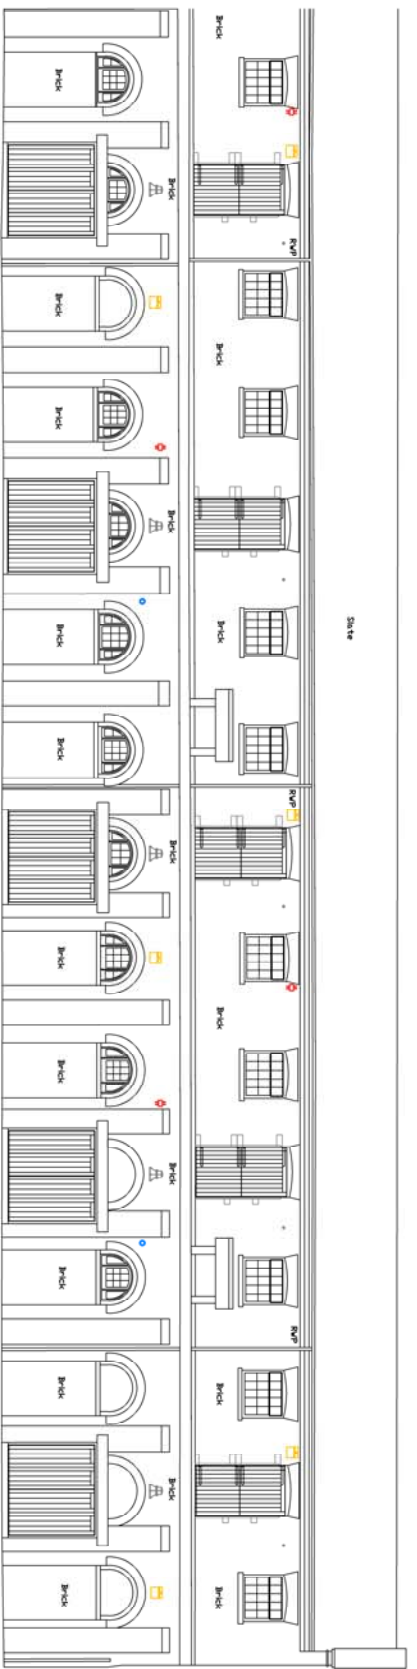

SOUTH ELEVATION - EAST END