




Please note that information used to produce these drawings is based on measured survey supplied by others; Stanley Sidings Ltd can not be held responsible for any inaccuracies that may exist. Please do not scale drawings. All dimensions should be verified on site.

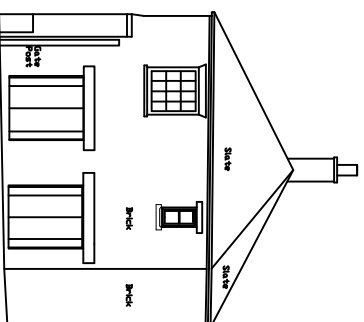

WEST ELEVATION

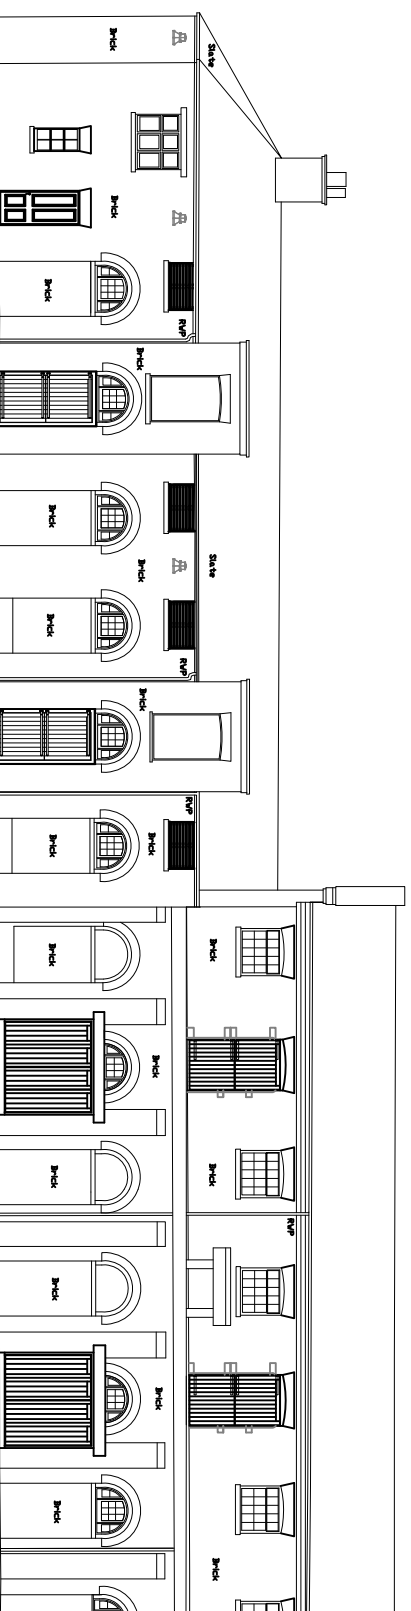

SOUTH ELEVATION - WEST END

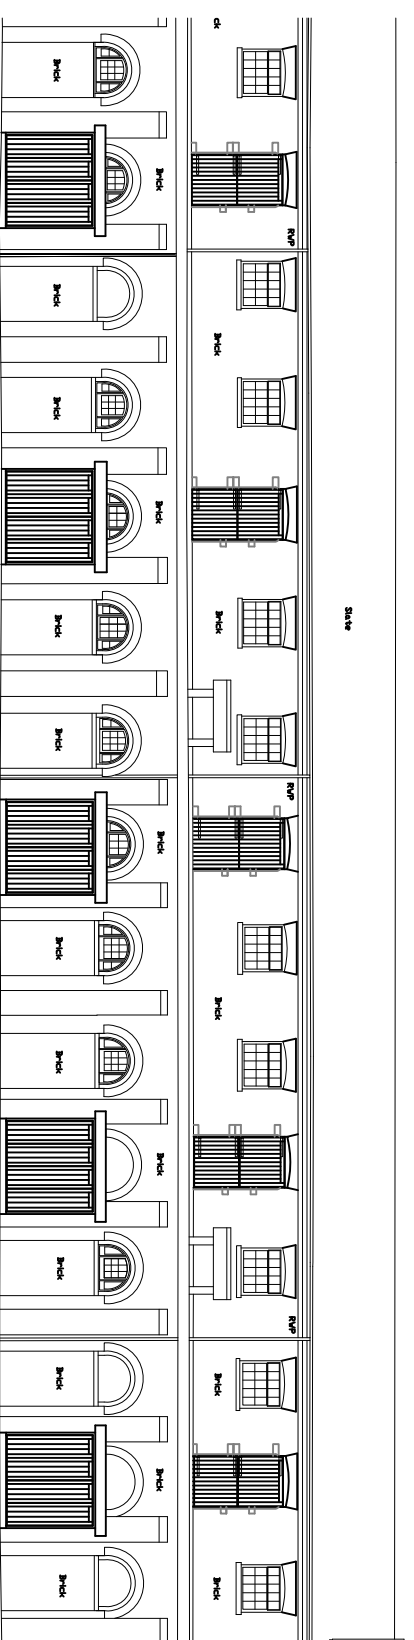

SOUTH ELEVATION - EAST END

**Camden Stable Market**  
CHALK FARM (BLOCK A)

Drawing Title

**EXISTING ELEVATIONS**

1:200 @ A3 0m 1m 3m 5m

Drawing Status

Listed Building Consent

May 2016 

Drawing No	SM-Additional Services-A01
------------	----------------------------

Camden Stables Market

London

NW1

United Kingdom

**STANLEY SIDINGS**