


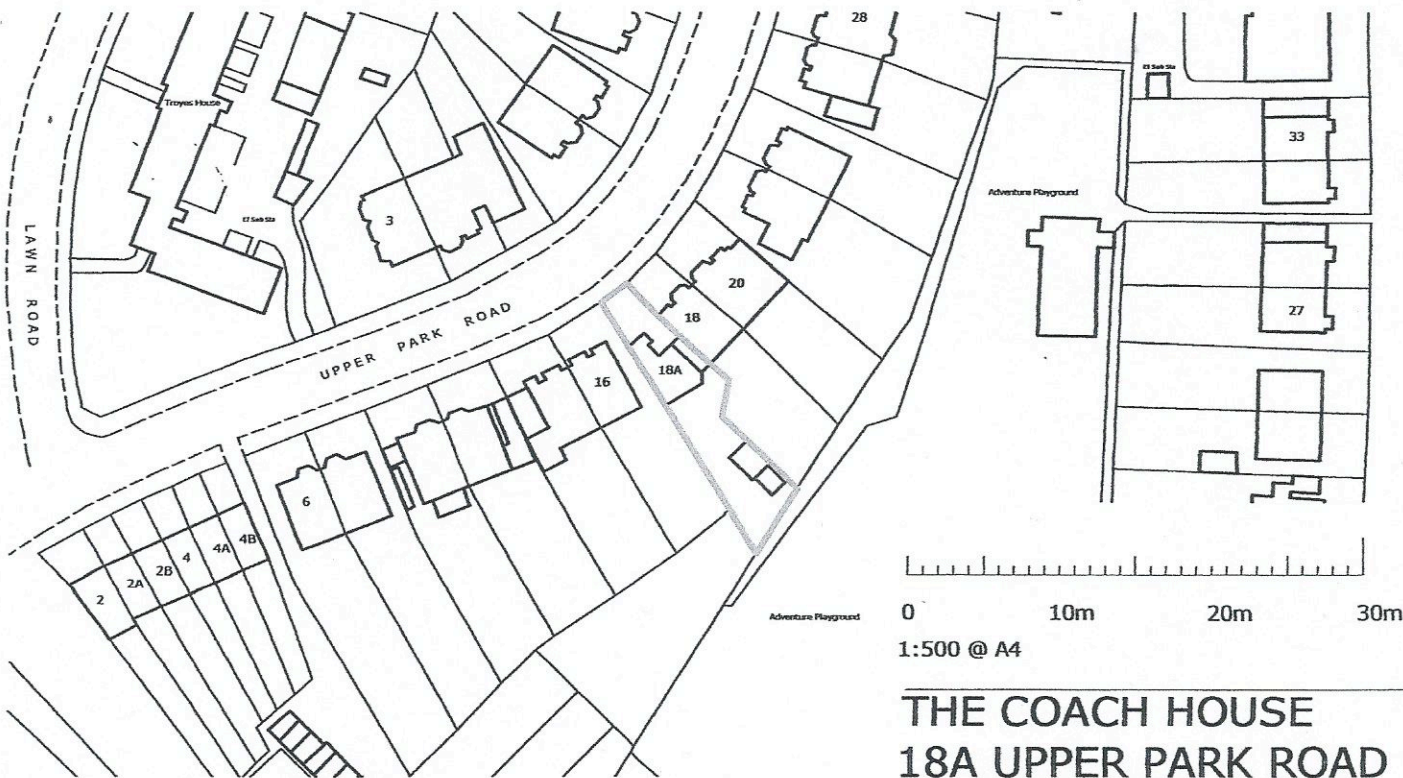

Proposed Site Layout Plan (1:500)



Site Location Plan (1:1250)

**THE COACH HOUSE
18A UPPER PARK ROAD
BELSIZE PARK**

Site Plans
12 June 2013

Scale 1:500,
1:1250

13.35.3