



PROPOSED FIRST FLOOR PLAN OPTION A.

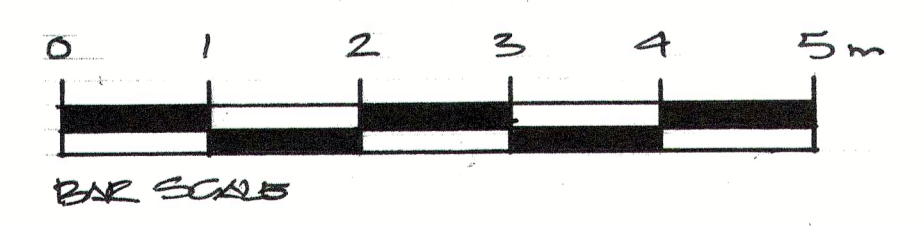

PROPOSED FIRST FLOOR PLAN

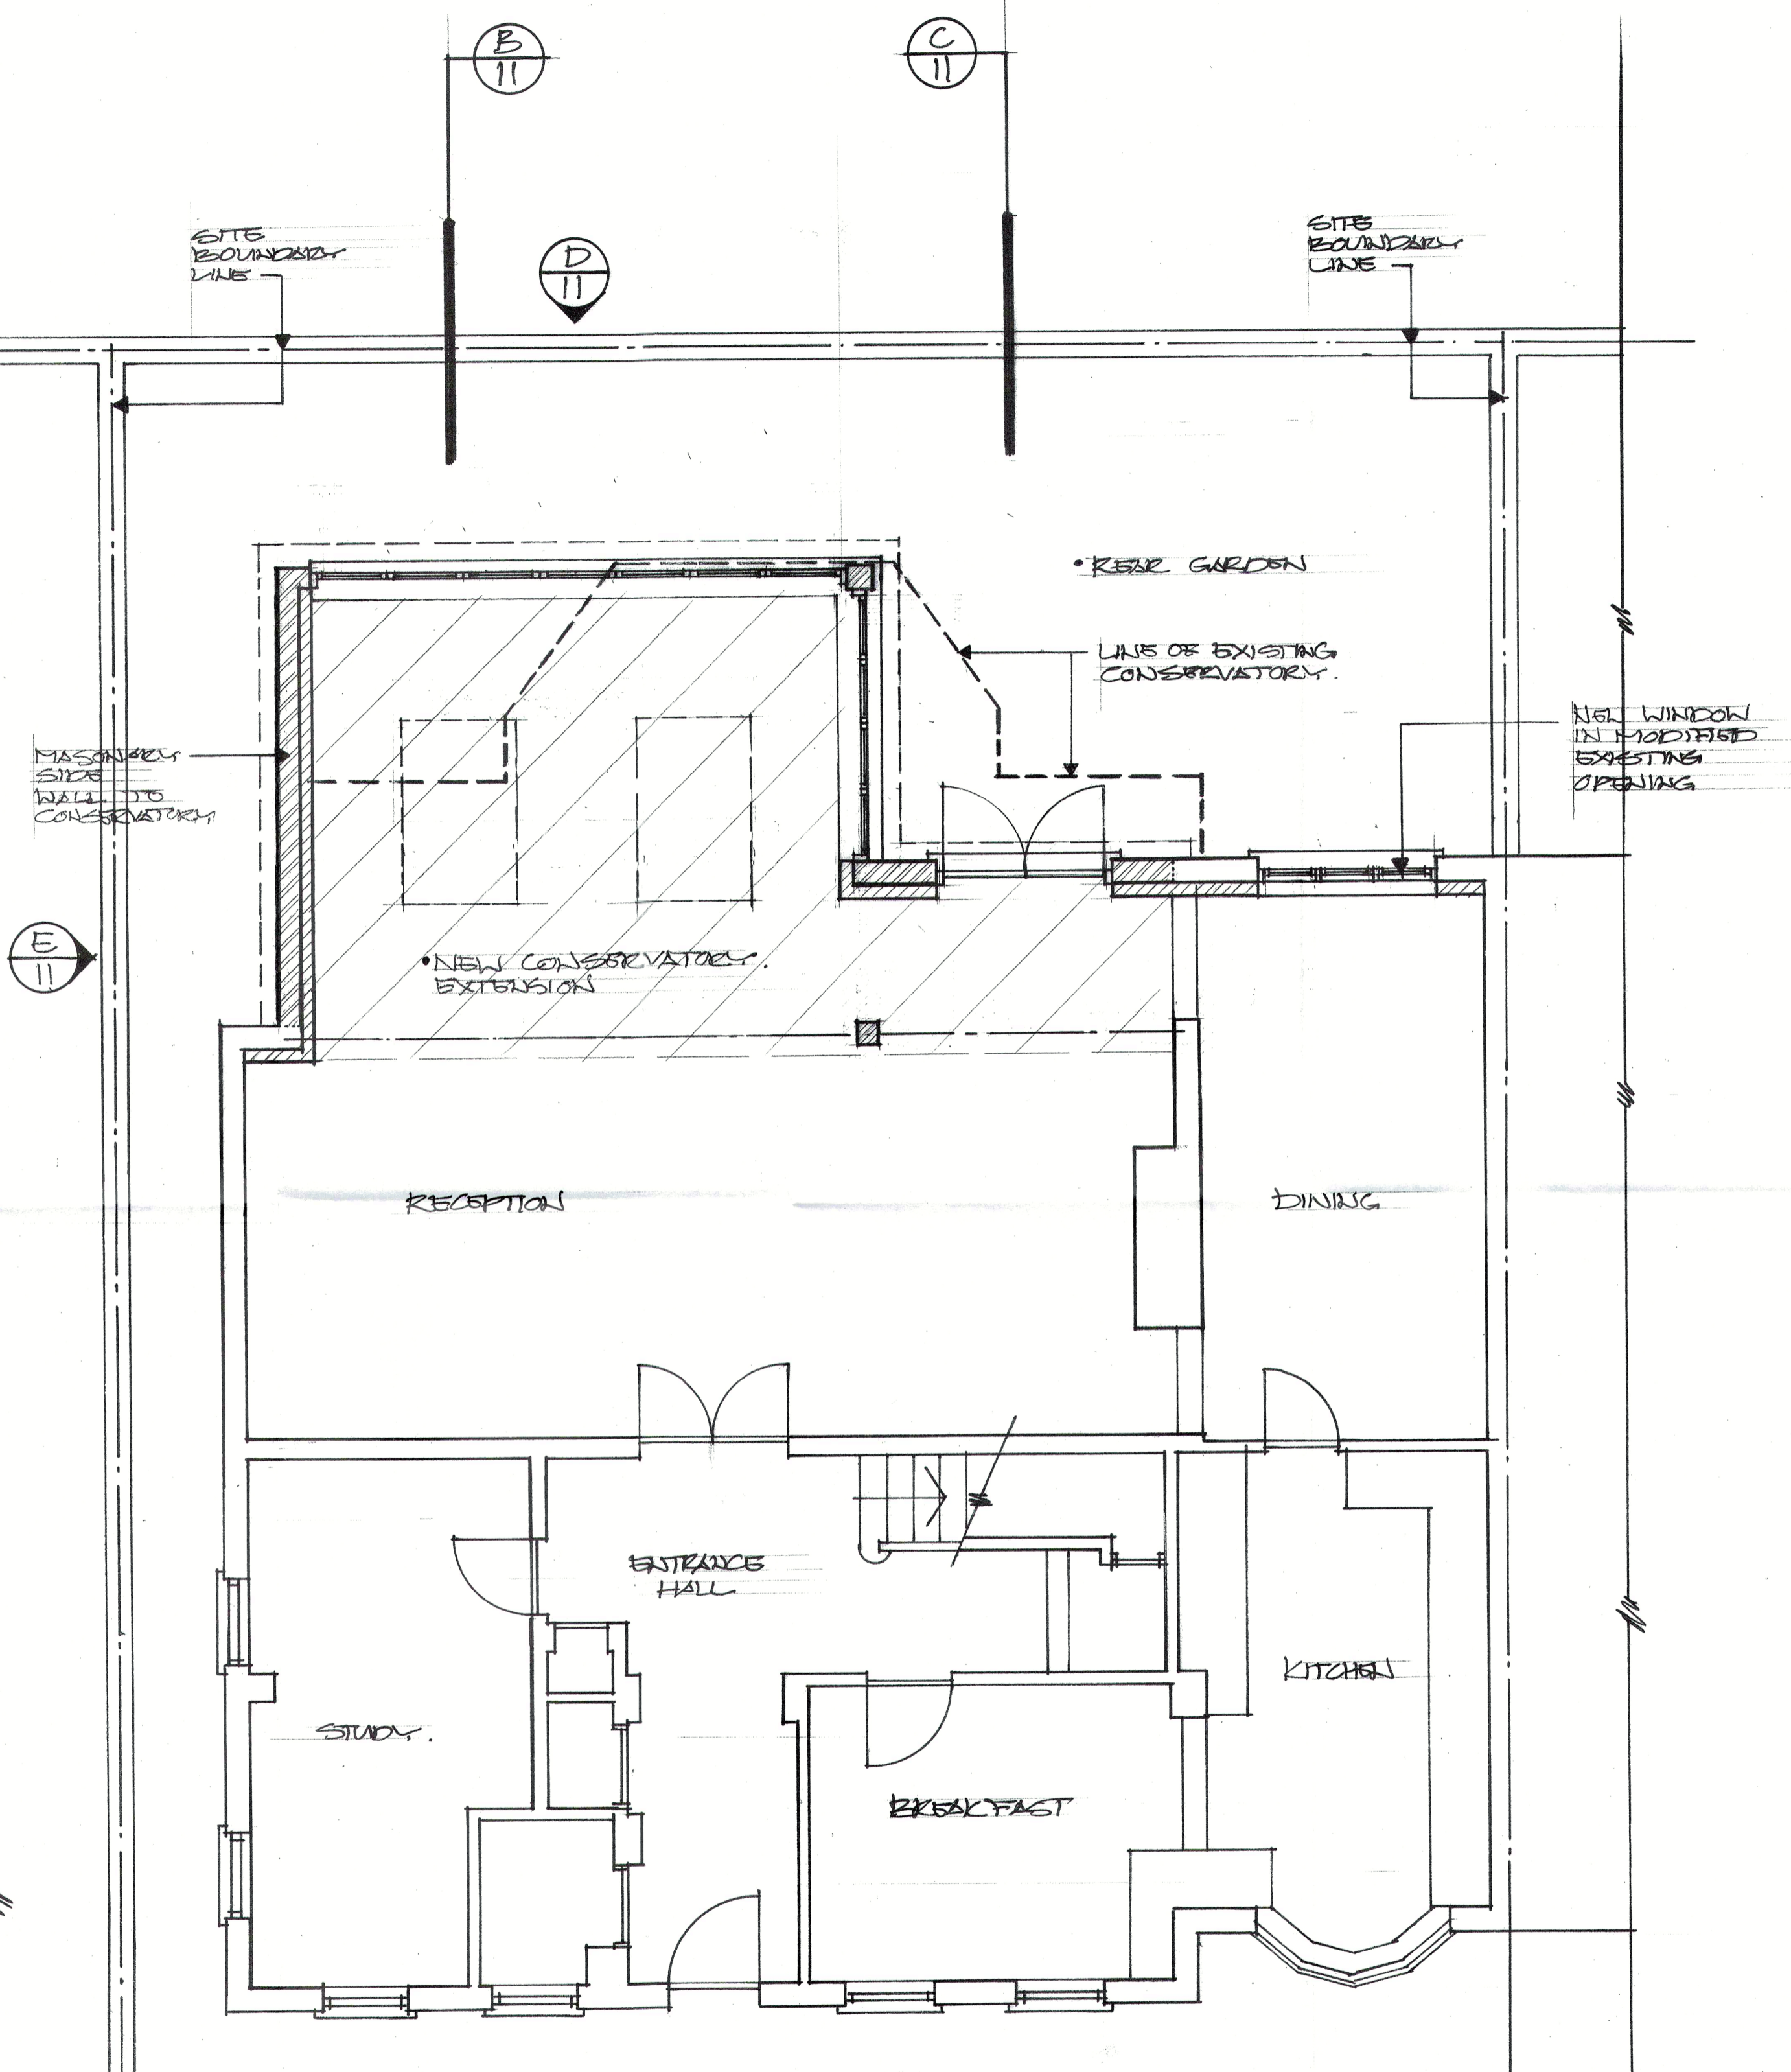

PROPOSED GROUND FLOOR PLAN OPTION A

PROPOSED GROUND FLOOR PLAN

2/19/16 NOTES ADDED

DATE	REVISIONS	REV

THIS DRAWING IS THE COPYRIGHT OF THE ARCHITECT AND SHOULD NOT BE REPRODUCED WITHOUT WRITTEN CONSENT. DO NOT SCALE FROM THIS DRAWING. ONLY FIGURED DIMENSIONS SHOULD BE REFERRED TO. ANY DISCREPANCIES SHOULD BE REPORTED TO THE ARCHITECT IMMEDIATELY.

PROJECT  
 4 ST JOHNS WOOD PARK  
 LONDON NW8 6QS

DRAWING  
 PROPOSED  
 CONSERVATORY GROUND  
 & FIRST FLOOR PLANS

DATE  
 Aug 16  
 DELT.  
 SCS  
 COMPUTER

ARCHITECTS  
**transformation**  
 ARCHITECTS  
 17 BONNY STREET LONDON NW1 9PE  
 TEL: 020 7424 0122 FAX: 020 7424 0133  
 e-mail: info@transformation-architects.co.uk

SCALE  
 1:50

DWG. No. 000001 REV. No. A