


Jamon Jamon Restaurant

Shed Timber Structure.  
1.8m Timber Screen same material and colour as shed  
Parapet Wall  
Existing Drop Ladder & access to storage and roof for roof maintenance

1.8m Timber Screen. Same material and colour as shed  
Parapet Wall


Proposed Side Elevation

Proposed Back Elevation

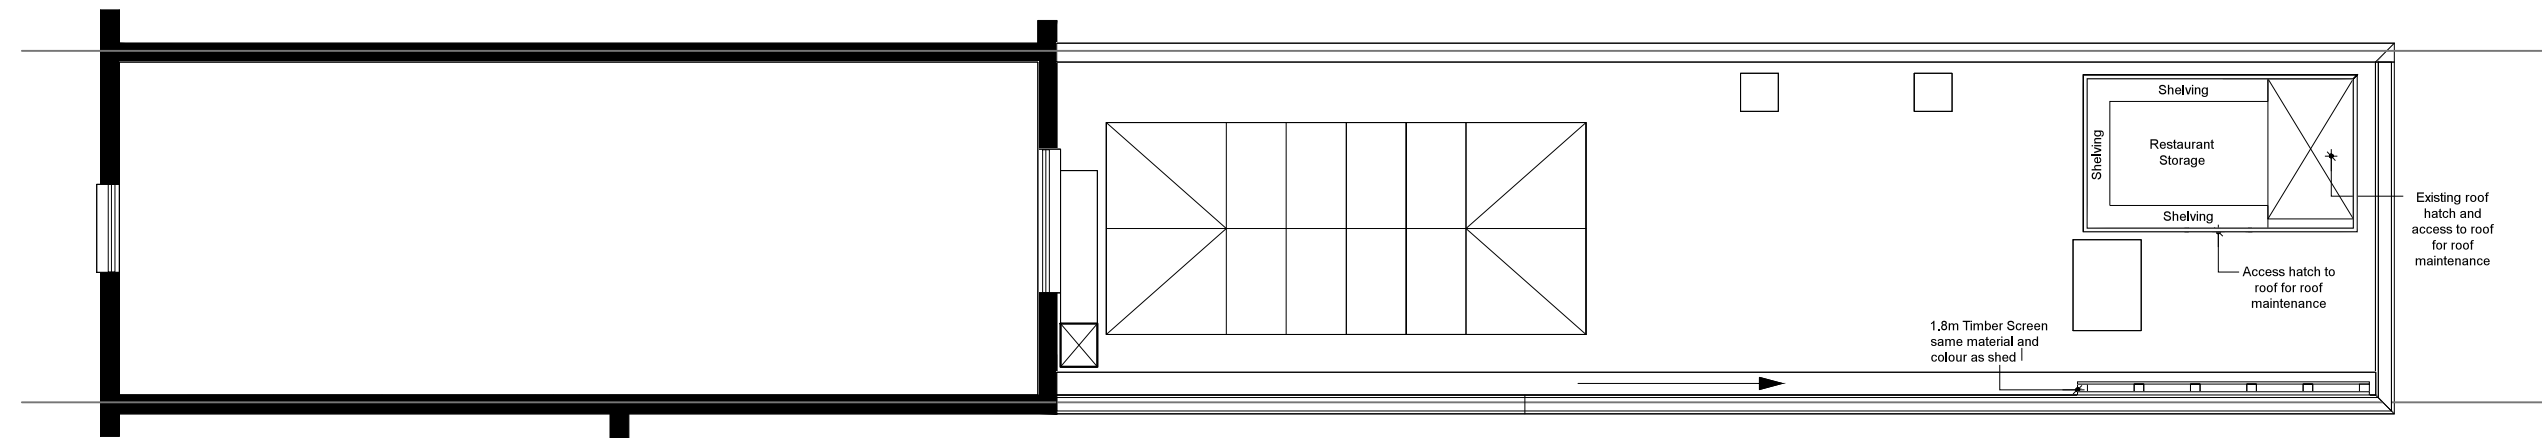


Proposed Roof Plan

Shelving  
Restaurant Storage  
Shelving  
Shelving  
Access hatch to roof for roof maintenance  
Existing roof hatch and access to roof for roof maintenance  
1.8m Timber Screen same material and colour as shed

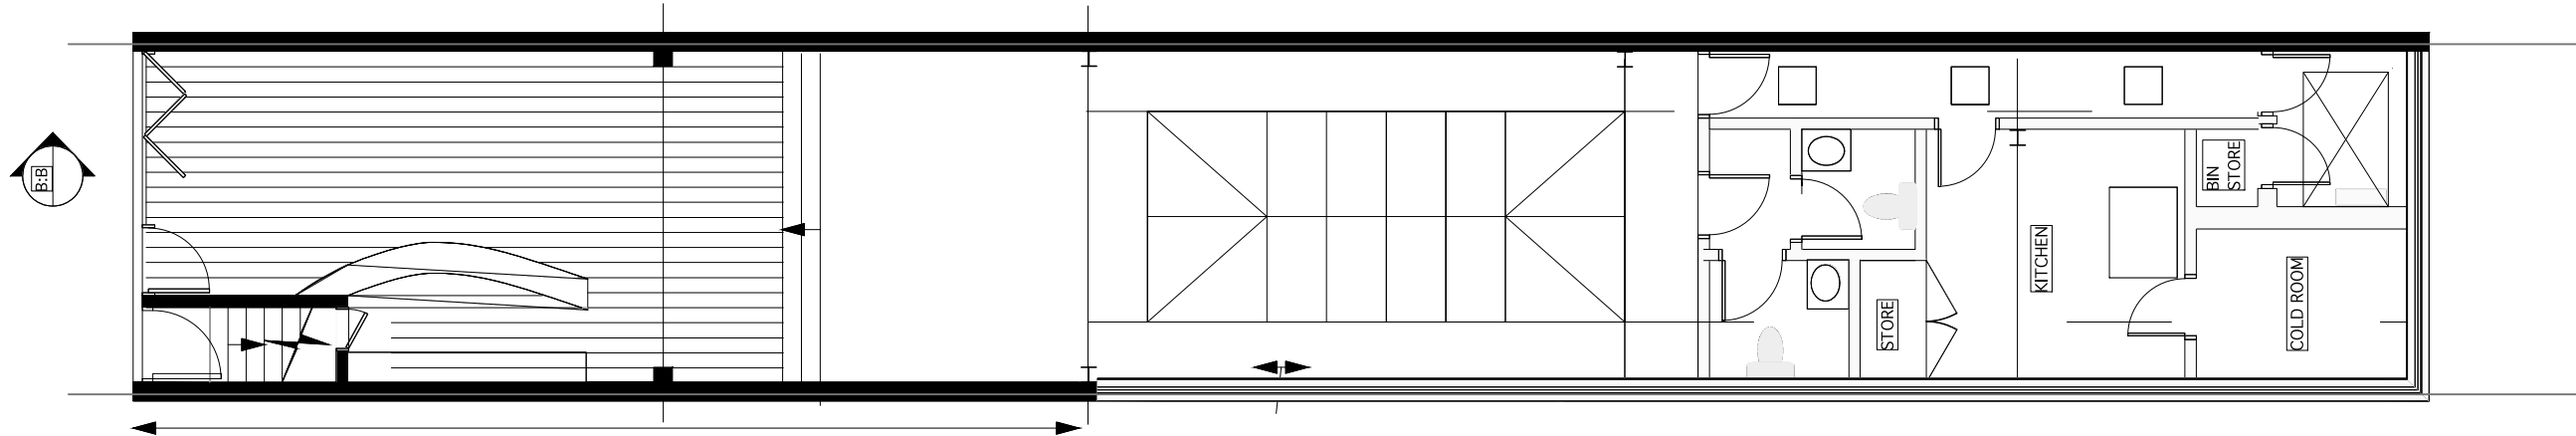

Proposed Ground Floor Plan

 

**Andreas + Buxton Associates**  
CHARTERED ARCHITECT  
9 Louisa Street London E1 4NF  
+ 44 07980447962 e-mail: cdbuxton@me.com

Rev	Date	Project	Job Title	Drawing Title	Date	Scale	Drg. No.	Rev.
		38 Parkway NW1 7AH	Proposed wooden shed for additional storage & proposed wooden privacy screening.	Proposed Plans & Elevations	07/10/2016	1:100 @ A3	JAM/16/A/02	