

01
PD2205

01
PD2204

01
PD2200


- General Notes
1. Dimensions are in millimetres unless stated otherwise.
 2. Levels are in metres AOD unless stated otherwise.
 3. Dimensions govern. Do not scale off drawing.
 4. All dimensions to be verified on site before proceeding.
 5. All discrepancies to be notified in writing to Make Limited.
- © Make Limited 2015

03	28.10.16	Planning submission	KG
02	12.08.16	Planning submission	KG
01	18.07.16	For Pre-application	JC
00	30.06.16	For Pre-application	JC
Rev	Date	Reason For Issue	Chk

PLANNING
DRAWING STATUS

make
32 Cleveland Street,
London, W1T 4JY
tel +44 (0) 20 7636 5151
info@makearchitects.com
www.makearchitects.com

Client
Mr M Namaki
56 Cumberland Terrace
London
NW1 4HJ

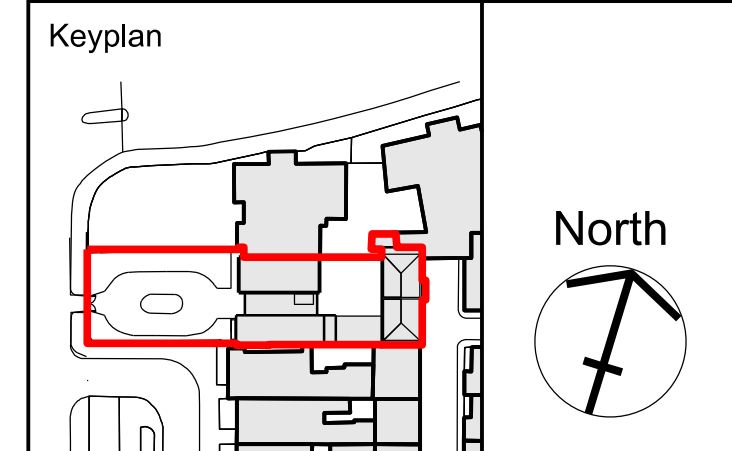


Project
Gloucester Lodge
Regents Park

Drawing Title
Proposed
First Floor Plan

Scale Paper Size Date
1:50/ 100 @A1/ A3 10 07 15

Project No. Draw No. Rev No.
1202 PD2001 03

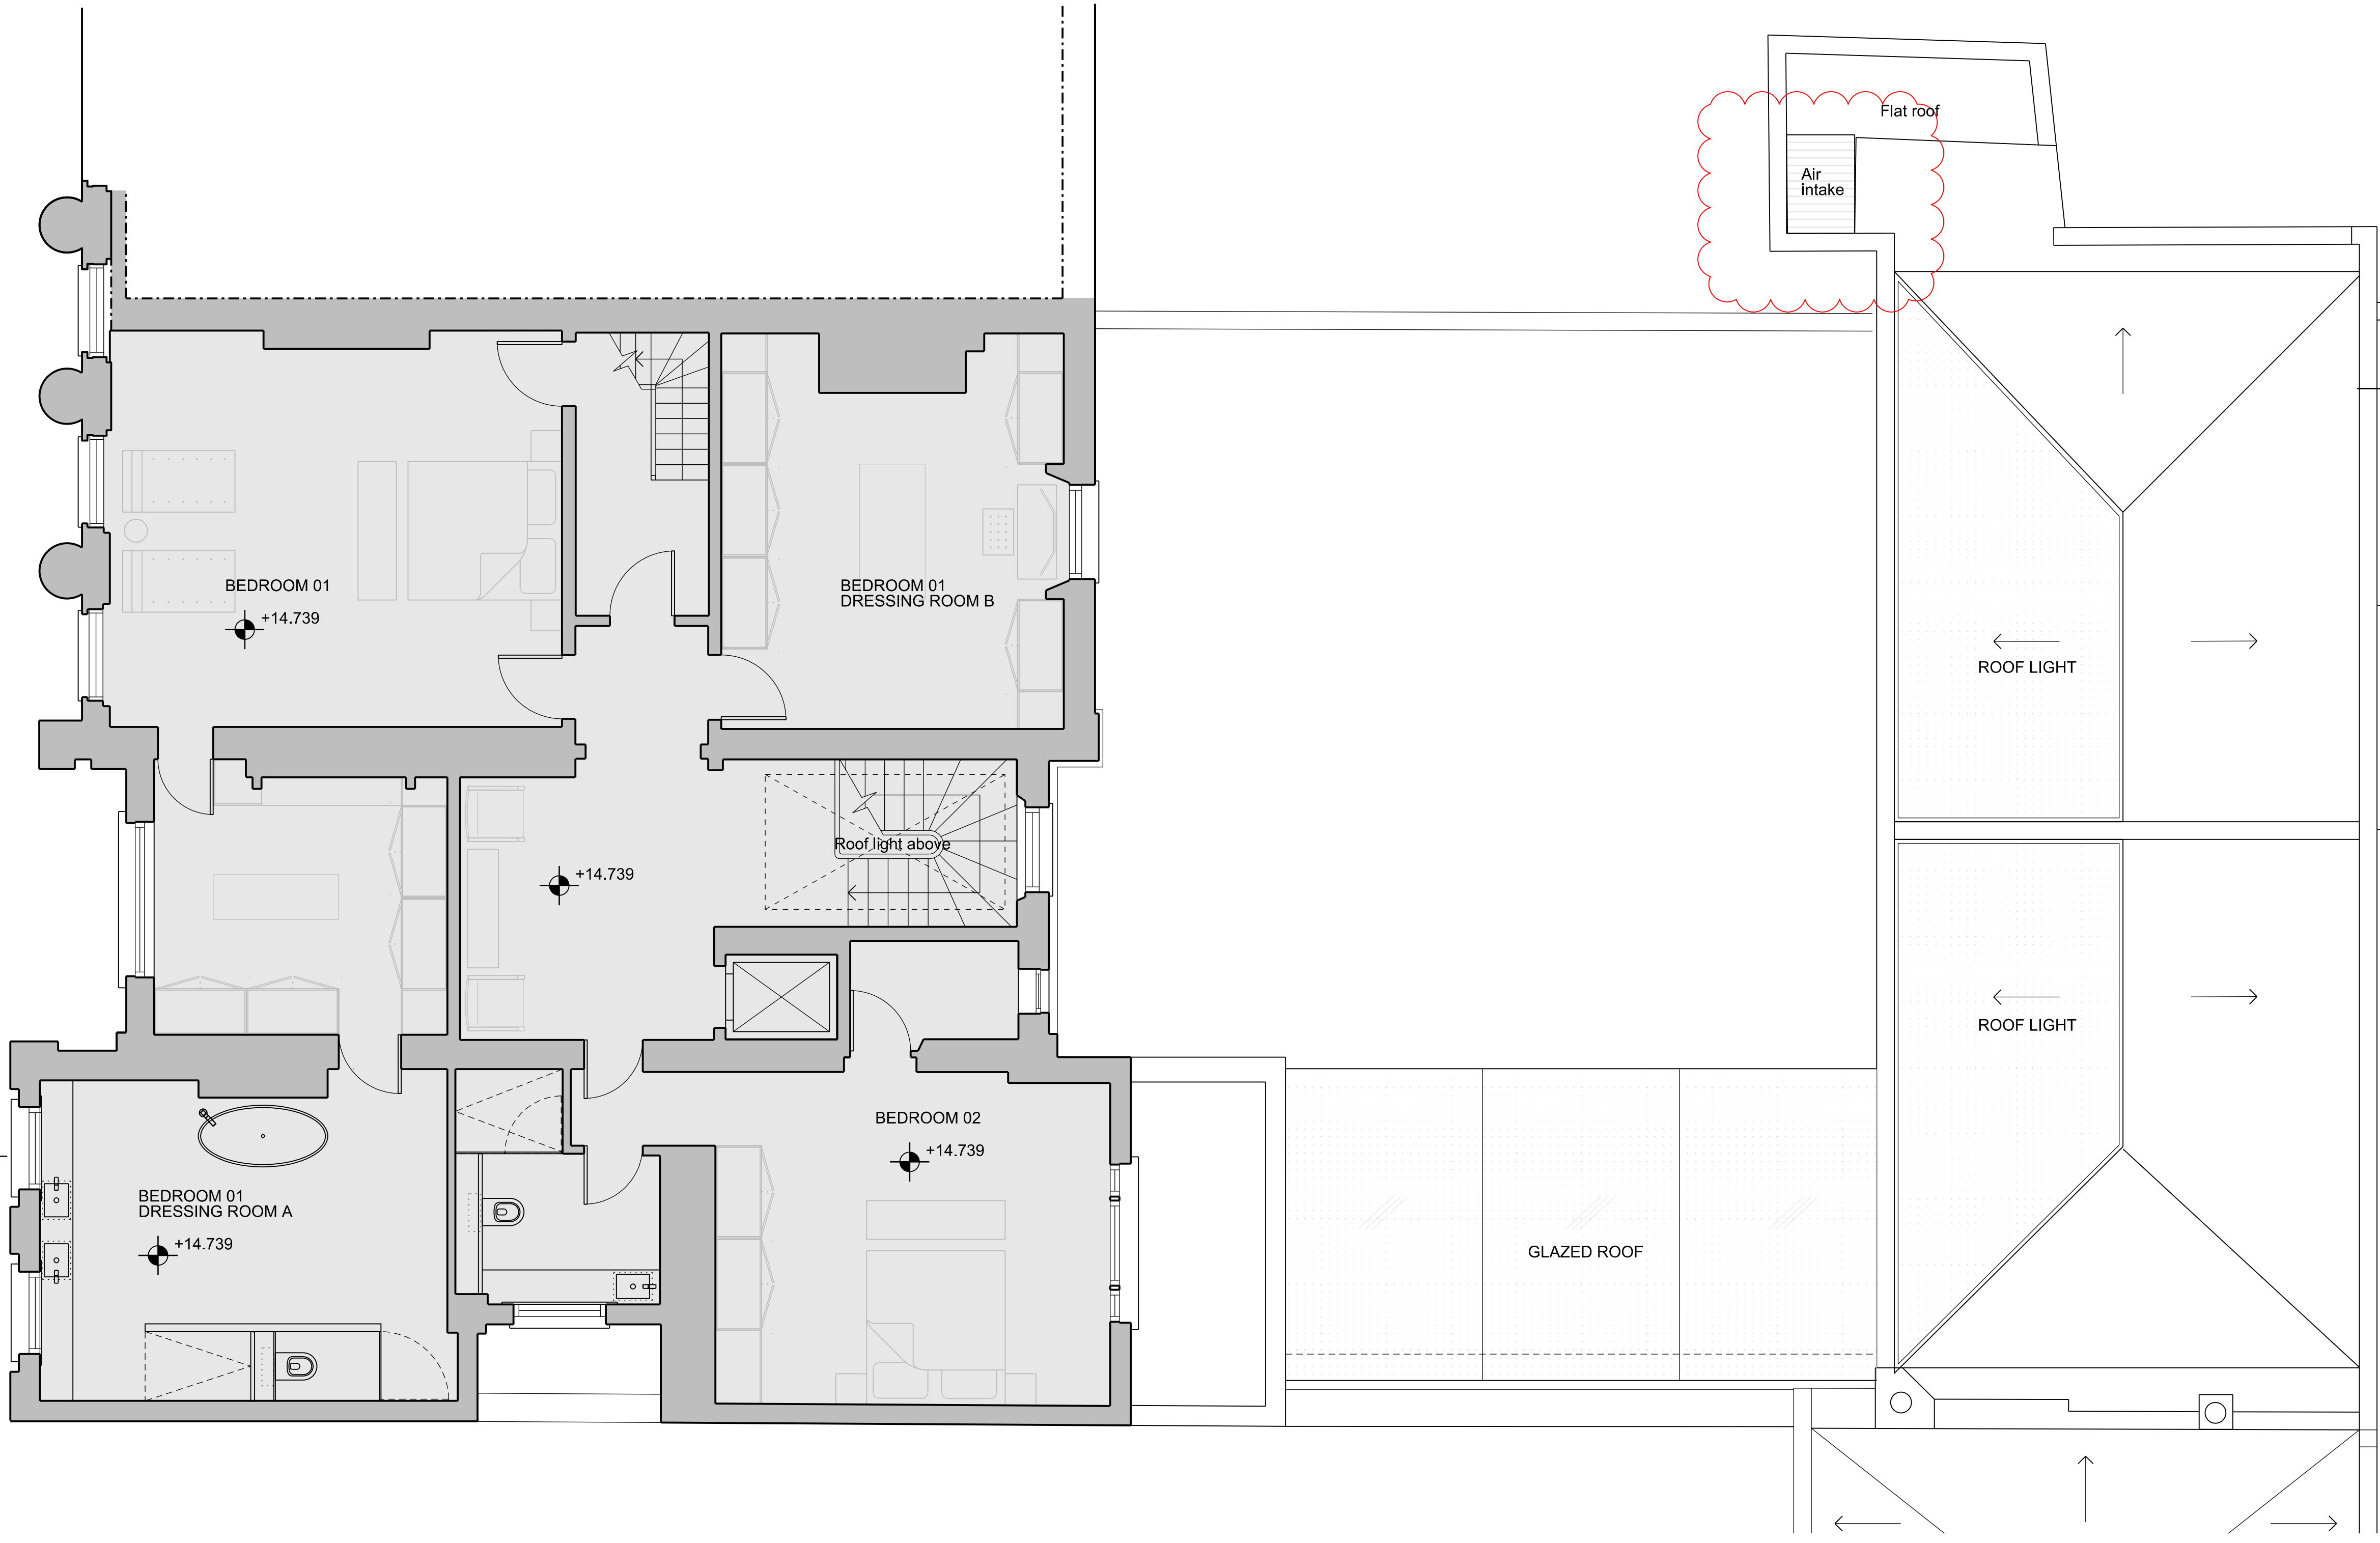

01
PD2100

01
PD2202

01
PD2201

02
PD2101

01 Proposed first floor plan
1:50